


BENCH MARK:
 6" X 6" NAIL IN CENTER OF SOUTHWEST
 CURB RETURN AT INDIANA AND JANE.
 ELEV. 65.85

QUANTITY ESTIMATE

CURB AND GUTTER - 6" X 6" STD. 200	658 LF.
2" W.A.C. PAVING	1,655 SQ. Y.
AGGREGATE BASE MATERIAL	425 CY.
SIDEWALK - STD. 3" 50	3,070 SQ. Y.
W-21-2 REFLECTOR	7 EA.
CURB AND GUTTER REMOVAL	L.S.
ASPHALT REPAIR AND FINISHING TEMP.	L.S.
SUBSTITUTED EXIST. LINK FENCE	L.S.
2" X 4" BEAMWOOD LEADER	85 LF.
2" X 4" SUEDEY "PROVINT" (S.A. THK.)	31 Pkg.
2" X 4" SUEDEY "PROVINT" (S.A. THK.)	40 LF.

- STREET LIGHT LEGEND**
- INDICATES CITY OF RIVERSIDE MARGUERITE LIGHT STANDARD AND 45' OF WIRE 10000L, 450 W TYPE III "LINE MATERIAL" MERCURY VAPOR LUMINAIRE, SEE UNLESS OTHERWISE NOTED.
 - INDICATES 1" DIA. GALV. STEEL CONDUIT, EXCEPT AS NOTED.
 - INDICATES FEED POINT.
- STREET LIGHT NOTES**
- (A) ALL STREET LIGHT STANDARDS AND HULLBOXES TO BE LOCATED TO THE FIELD.
 - (B) ALL STREET LIGHT STANDARDS SHALL BE CHECKED FOR CLEARANCE OF DRIVEWAYS AND PLACED 1' FROM END OF CURB RETURN.
 - (C) SEE CITY OF RIV. ONLY AND ALL 1" FOOD FOR LIGHT STANDARD DETAILS AND DIMENSIONS FOR FULLER DETAILS.
 - (D) ALL CABLE TO BE AWG NO. 8 COPPER.
 - (E) THIS IS A 2 WIRE VOLT MULTIPLE SYSTEM.
 - (F) ALL CONSTRUCTION TO COMPLY WITH CITY OF RIVERSIDE STREET LIGHT SPECIFICATIONS, M-19.
 - (G) INSPECTION TO BE CALLED FOR AS OUTLINED IN SPECIFICATIONS.
 - (H) FEED POINT TO BE CONFIRMED AT TIME OF CONSTRUCTION.
 - (I) FEED POINT TO BE DETERMINED.
 - (J) \$75.00 CONNECTION FEE AND \$-18-65
 - (K) ALL INSPECTION FEES TO BE PAID AT THE TIME OF CONSTRUCTION.
 - (L) CONTRACTOR TO OBTAIN A STREET LIGHTING PERMIT FROM THE CITY OF RIVERSIDE PUBLIC WORKS DEPARTMENT AND TO OBTAIN A PERMIT TO OCCUPY THE PUBLIC RIGHT-OF-WAY.

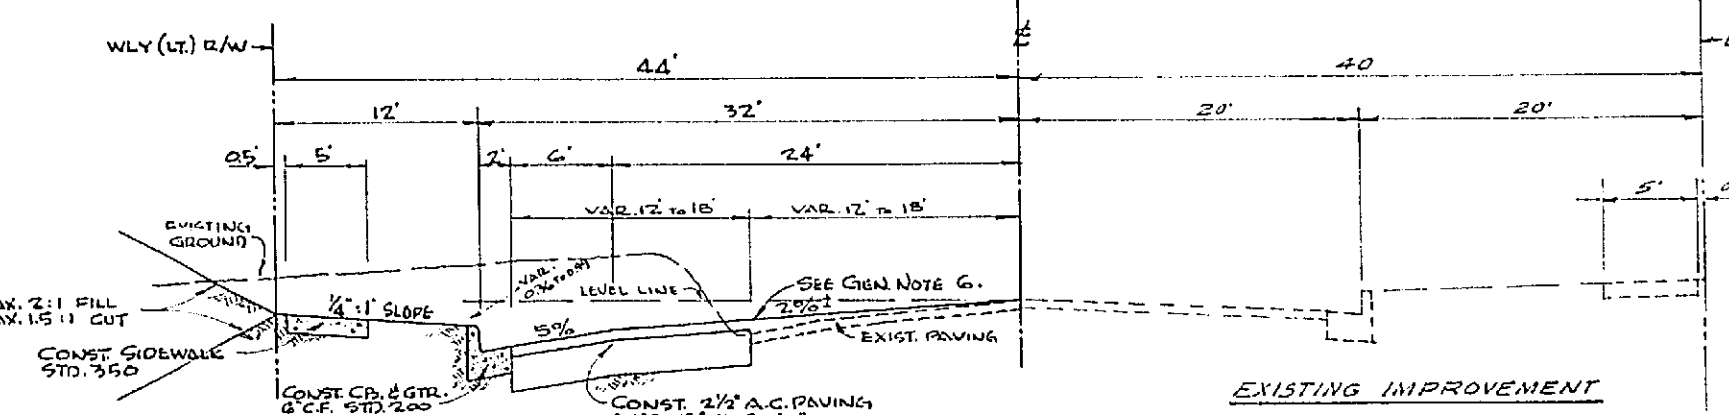

ALBERT A. WEBB ASSOCIATES
 CIVIL ENGINEERS
 RIVERSIDE, CALIFORNIA

APPROVED BY: *[Signature]* DATE 7/23/65
 R.E. No. 9876

W.O. 64-347 FOR: JERRY THOMPSON P.B. 547

NO.	DESCRIPTION	DATE
1	Changed Road Dimensions to 12' Lane, 32' Sidewalk, 24' Curb	7-16-65
2	Added Improvements for 2" x 4" Suedey Provint	11-17-65

CITY OF RIVERSIDE, CALIFORNIA
 DEPARTMENT OF PUBLIC WORKS

APPROVED BY: *[Signature]* DATE 8-11-65
 OFFICE ENGINEER
 TRAFFIC DIVISION
 ASSISTANT CITY ENG.

DATE 8-11-65

STREET PLAN AND PROFILE
 INDIANA AVENUE
 NORTHEASTLY SIDE
 JANE ST. TO 120' W. OF BARBARA CT.

R. S. 666 978

PROJECT NO. 65-312
 L5-13110
 R-1076
 SHEET 1 OF 1

HORIZ. SCALE: 1" = 50' VERT. SCALE: 1" = 5'

FILE NO. 64-347A