
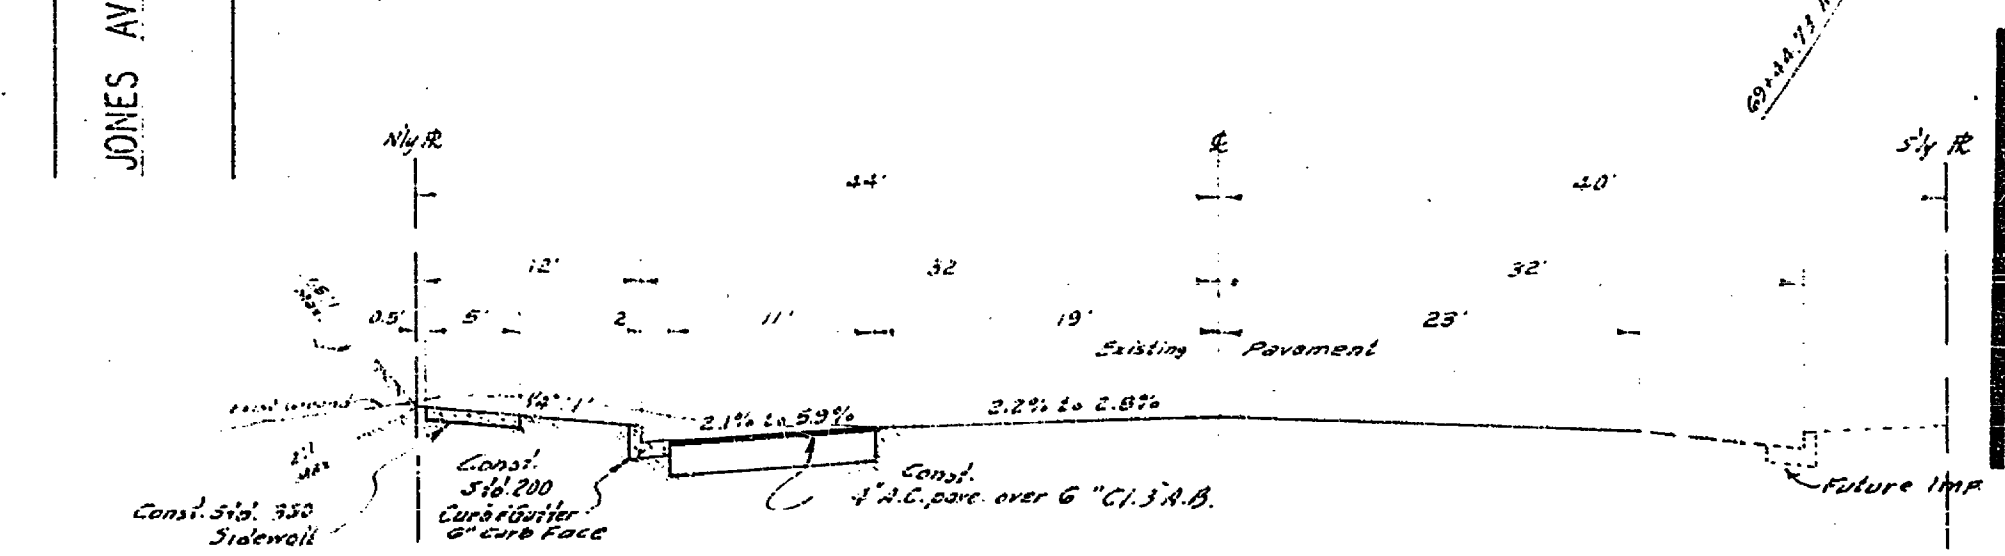


- GENERAL NOTES:**
- It shall be the responsibility of the contractor to clear the right of way in accordance with the provisions of law as it affects such utility, including irrigation lines and appurtenances, and at no cost to the City.
 - Destruction shall be in accordance with the City of Riverside, Department of Public Works, Specifications No. 461 and Standard Drawings.
 - Prime coat, seal coat, and paint binder are required.
 - Grading will require a permit under Ordinance 2093 for a cut or fill exceeding 100 cubic yards, or a fill over one foot in depth.
 - The contractor shall arrange for a soil test to be made by a Soil Engineer. The streets have been prepared to rough grade. Depth of base and subgrade shall be determined by the City of Riverside Design Standards and Test Procedures.
 - Trim edge of existing pavement, where new paving joins existing pavement, to a clean, straight line. Construct patch-up paving as shown and maintain same until the hole is repaired from section.
 - Contractor shall not place rock larger than 2 inches in diameter in the hole.
 - Street signs and posts to be furnished and installed by contractor per City specifications and Standard Drawing No. 100.

NOTICE TO CONTRACTOR

The existence and location of any underground utility pipes or structures shown on these plans are obtained by a search of the available records. In the best of our knowledge, there are no existing utilities except as shown on these plans.

The Contractor is required to take due precautionary measures to protect the utility lines shown and any other lines not of record or not shown on these plans.

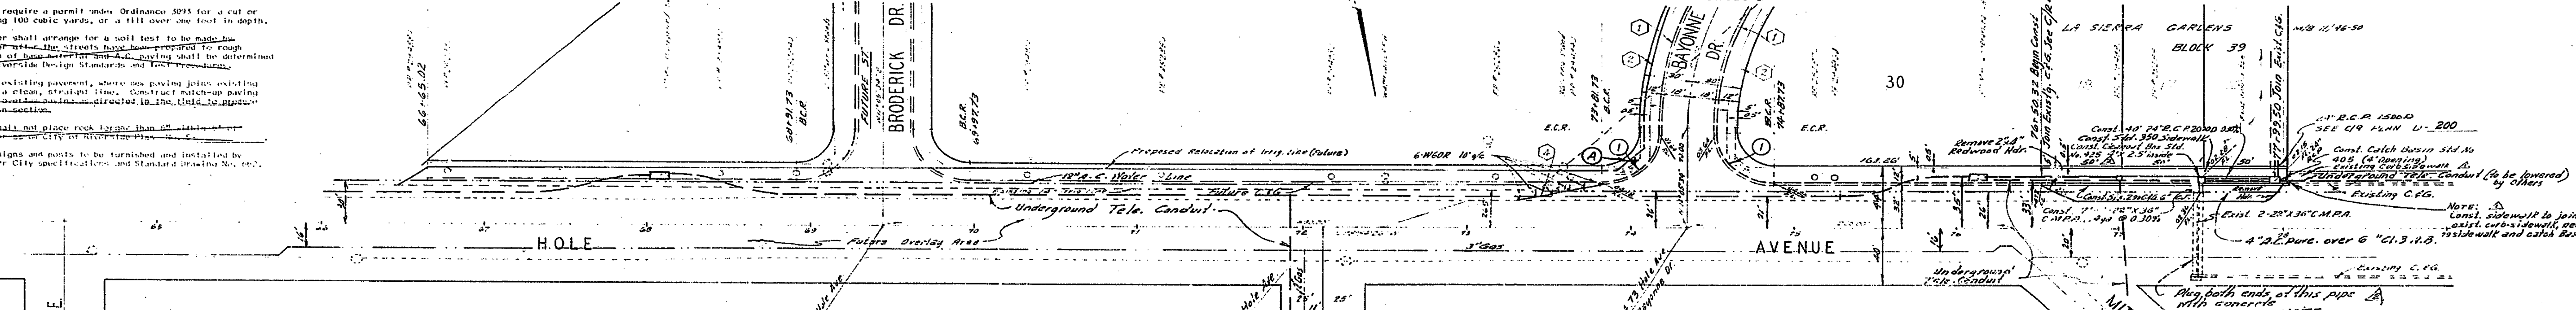

**-CAUTION-
PACIFIC TELEPHONE
CABLES UNDERGROUND
BEFORE EXCAVATING
CALL COLLECT**

After Hours
7:30 A.M. to 5 P.M. & Holidays

Orange County	714-633-0811	714-547-6806
Riverside County	714-684-0071	714-547-6806
Imperial County	714-684-0071	714-547-6806
San Bernardino County	714-684-0071	714-547-6806
Los Angeles County	213-621-3111	24 HOURS
San Diego County	619-437-3111	24 HOURS
San Diego County	714-532-0037	24 HOURS

FOR FREE CABLE LOCATING SERVICE

CURB CURVE DATA

NO.	R	Δ	T	L
1	35'	90°00'00"	35.00'	54.38'

QUANTITY ESTIMATE

Std. 200 Curb & Gutter	150 L.F.
Std. 325 Sidewalk	150 S.F.
4" A.C. Pav.	1,450 S.F.
Std. 245 Ch. manhole - modified	1 Ea.
Std. 405 Catch Basin - 3' spacing	1 Ea.
24" 2' C.P. 200000	10 L.F.
24" 2' C.P. 100000	2 L.F.

ALBERT A. WEBB ASSOCIATES
CIVIL ENGINEERS
RIVERSIDE, CALIFORNIA

APPROVED BY: *Albert A. Webb* DATE: 12/10/69
R.E. No. 3026

NO.	REVISIONS	DATE
1	DESIGNED BY B.E.L. DRAWN BY B.E.L. CHECKED BY B.E.L.	12/10/69

CITY OF RIVERSIDE, CALIFORNIA
DEPARTMENT OF PUBLIC WORKS

APPROVED BY: *William S. Jones* DATE: 11/23/70
OFFICE ENGINEER
PARK DEPARTMENT
TRAFFIC DIVISION
ASSISTANT CITY ENGINEER

STREET PLAN AND PROFILE
HOLE AVENUE

STA. 76+50.32 TO STA. 77+99.50
SOUTH SIDE OPPOSITE MITCHELL AVE.
ZONING CASE R-10-690

HORIZ. SCALE: 1" = 40'
VERT. SCALE: 1" = 5'

PROJECT NO. **R-1400**

SHEET **1** OF **1**

FILE NO. 68-116-A-1