


GENERAL NOTES

1. Construction shall be done in accordance with the Standard Specifications for Public Works Construction, 1970 Edition, and the City of Riverside Standard Drawings.
2. It shall be the Contractor's responsibility to familiarize himself with the jobsite and any underground facilities shown or not shown on this plan. The Engineer will not be responsible for any damage to underground facilities.
3. The engineer estimates a.c. overlay to be .32" thick.

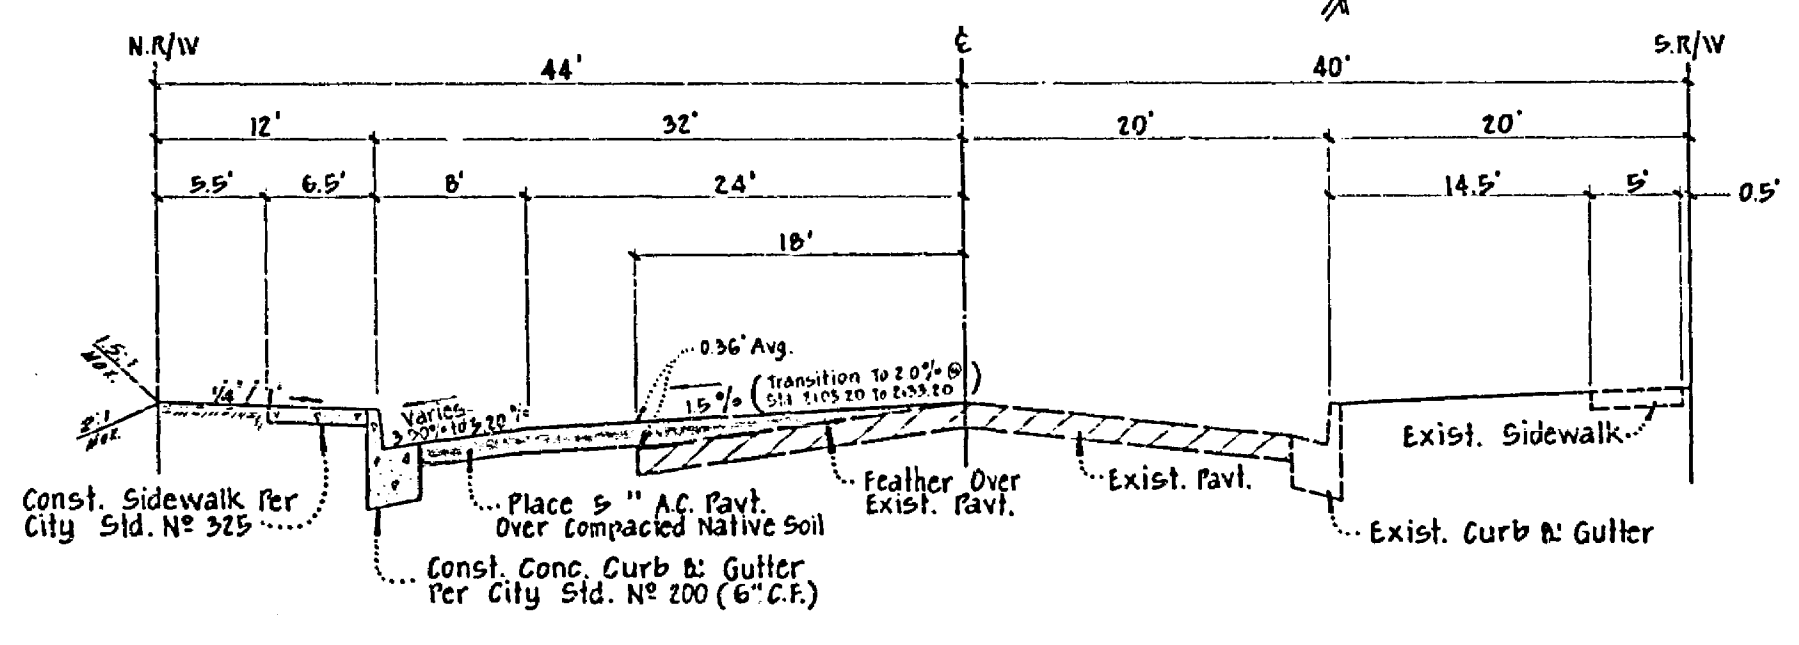

TYPICAL SECTION
Scale: 1"=10', No. Vert. Scale
T.I.=7

BENCH MARK: PK Nail Center S.W. Curb Return
Lincoln & Madison. ELEV.=894.515

GARNER · TEE · TRACADAS & TROY, INC.
CIVIL ENGINEERING · LAND SURVEYING
357 West Second Street
San Bernardino, California
Phone: TU 5-0266
Frank Tracadas Date 9/7/71
Frank Tracadas R. C. E. 11447

MARK	REVISIONS	APPR. DATE

DESIGNED BY *MMB* DRAWN BY *ESM* CHECKED BY *MMB*

CITY OF RIVERSIDE, CALIF.
DEPARTMENT OF PUBLIC WORKS
APPROVED BY *[Signature]* DATE *9/7/71*
PARK DEPARTMENT
TRAFFIC DIVISION
ASST. CITY ENG.

PLAN AND PROFILE
LINCOLN AVENUE
From MADISON STREET TO 175' SWLY.
R-51-701
HORIZ. SCALE 1"=40' VERT. SCALE 1"=4'

PROJECT NO.
R-1524
SHEET *1* OF *1*
FILE NO.