


BENCH MARK
 P.R. NAIL TO (M.D.G.) CURB RETURN
 N.E. CURB RETURN LA SIERRA &
 ARIZONA. FIELD BOOK #102, PAGE 52
 ELEV. = 784.897
 SEE SHEET #11 FOR GENERAL AND
 CONSTRUCTION NOTES

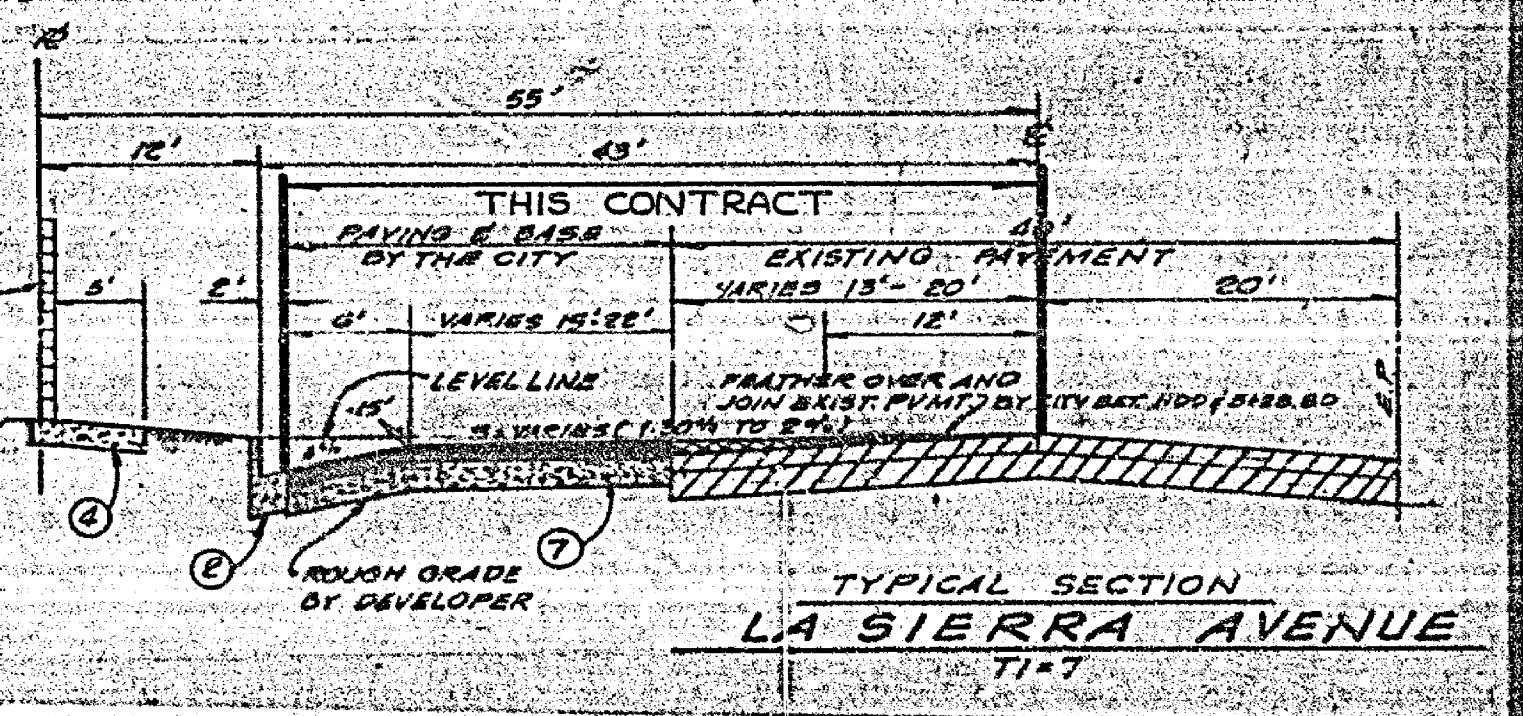

SEE SHT. N:3
ARIZONA AVE.
 20'
 40' 20' 40'
 5' 20' 40' 40'
 (EXIST. CURB & SIDEWALK TO BE
 REMOVED AND RECONSTRUCTED)
 AT 5438' L.C. SEE SHT. 5
 CURB RET. DATA
 1. 20' 02' 10"
 2. 25' 7" 25.01"
 3. 33.23'

- REMOVAL NOTES**
- ① EXIST. POWER POLE TO BE REMOVED & RELOCATED BY OTHERS
 - ② EXIST. FENCE TO BE REMOVED
 - ③ EXIST. TRAFFIC SIGN TO BE REMOVED & RELOCATED
 - ④ TRANSPLANT ALL PALM TREES TO NEW PARKWAY
 - ⑤ EXIST. CONC. CROSS GUTTER TO BE REMOVED AND RECONSTRUCTED, SEE DETAIL SHEET #3

LA SIERRA AVENUE

**-CAUTION-
 PACIFIC TELEPHONE
 CABLES UNDERGROUND**
 BEFORE EXCAVATING
 CALL COLLECT

Orange County	714-433-0811	714-527-4104
Riverside County	714-484-0071	714-547-4104
Imperial County	714-484-0071	714-547-4104
San Bernardino County	714-484-0071	714-547-4104
Los Angeles County	213-621-3111	24 HOUR SERVICE
San Diego County	714-798-0195	714-232-0237

FOR FREE CABLE LOCATING SERVICE

APPROVED BY
Jack Malone
 1-7-73
 DATE

**CITY OF RIVERSIDE, CALIFORNIA
 DEPARTMENT OF PUBLIC WORKS**

APPROVED BY: *Howard P. Orman* 1-31-73
 RIVERSIDE WATER CO. DATE

OFFICE ENGINEER: *William D. Hardin*
 DIRECTOR OF PUBLIC WORKS

DESIGNED BY: *W.D.H.* DRAWN BY: *E.M.D.* CHECKED BY: *[Signature]*

DATE: 4/10/73

STREET PLAN AND PROFILE

TRACT 4935 CITY PARTICIPATION

LA SIERRA AVE. BETWEEN ARIZONA AVE. AND RIV. WAT. CO. CANAL

PROJECT NO. **R-1645-A**

SHEET 1 OF 1

HORIZ. SCALE: 1" = 40' VERT. SCALE: 1" = 8'