


**SPECIAL NOTE**  
 TRIM EDGE OF EXIST PAVE  
 NUMBER WHEN BASE UNDER  
 EXIST PAVE TO A SMOOTH  
 STRAIGHT LINE. CONVEY  
 MATERIAL TO BE REMOVED  
 TO CURB OR OTHER PLACE  
 TO BE DETERMINED IN THE  
 FIELD TO PREVENT  
 SMOOTH SECTION.  
 REMOVED MATERIAL  
 OVERLAY TO 6\"/>

**GENERAL NOTES**

1. CONSTRUCTION SHALL BE IN ACCORDANCE WITH THE STANDARD SPECIFICATIONS FOR PUBLIC WORKS CONSTRUCTION, CITY OF RIVERSIDE & CITY OF RIVERSIDE STANDARD DRAWINGS.
2. IT SHALL BE THE RESPONSIBILITY OF THE CONTRACTOR TO CLEAR THE RIGHT OF WAY IN ACCORDANCE WITH PROVISIONS OF LAW AS TO MAINTAIN EACH CURB INCLUDING MARKING LINES AND MAINTENANCE AND AT NO COST TO THE CITY.
3. ALL 1/2\"/>

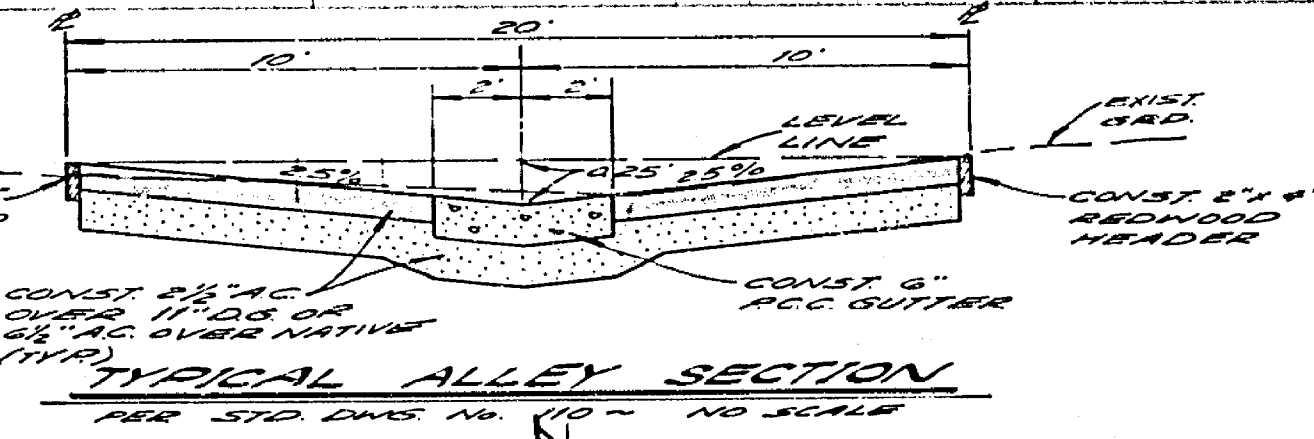

**BENCH MARK**  
 34.2 IN NLY CURB OF 11th STREET  
 13' 6\"/>

ALBERT A. WEBB ASSOCIATES CIVIL ENGINEERS RIVERSIDE, CALIFORNIA APPROVED BY: <i>[Signature]</i> DATE: 6/8/73 R.E. No. 2478 W.D. 63 FOR: 2000'S RANDOM FR. 1029		CITY OF RIVERSIDE, CALIFORNIA PUBLIC WORKS DEPARTMENT APPROVED BY: <i>[Signature]</i> DATE: 7/10/73 PRINCIPAL ENGINEER PARK DEPARTMENT TRAFFIC DIVISION CHIEF PUBLIC WORKS ENGR		STREET PLAN AND PROFILE ALLEY SOUTH OF 9th STREET BETWEEN BROCKTON AVE. AND LOCUST STREET ZONING CASE - R-77-701 SCALE: HORIZ. 1"=10' VERT. 1"=4'		ACCOUNT No. 73-63 DRAWING NUMBER <b>R-1697</b> SHEET 1 OF 1 73-6314
---	--	---	--	--	--	---