
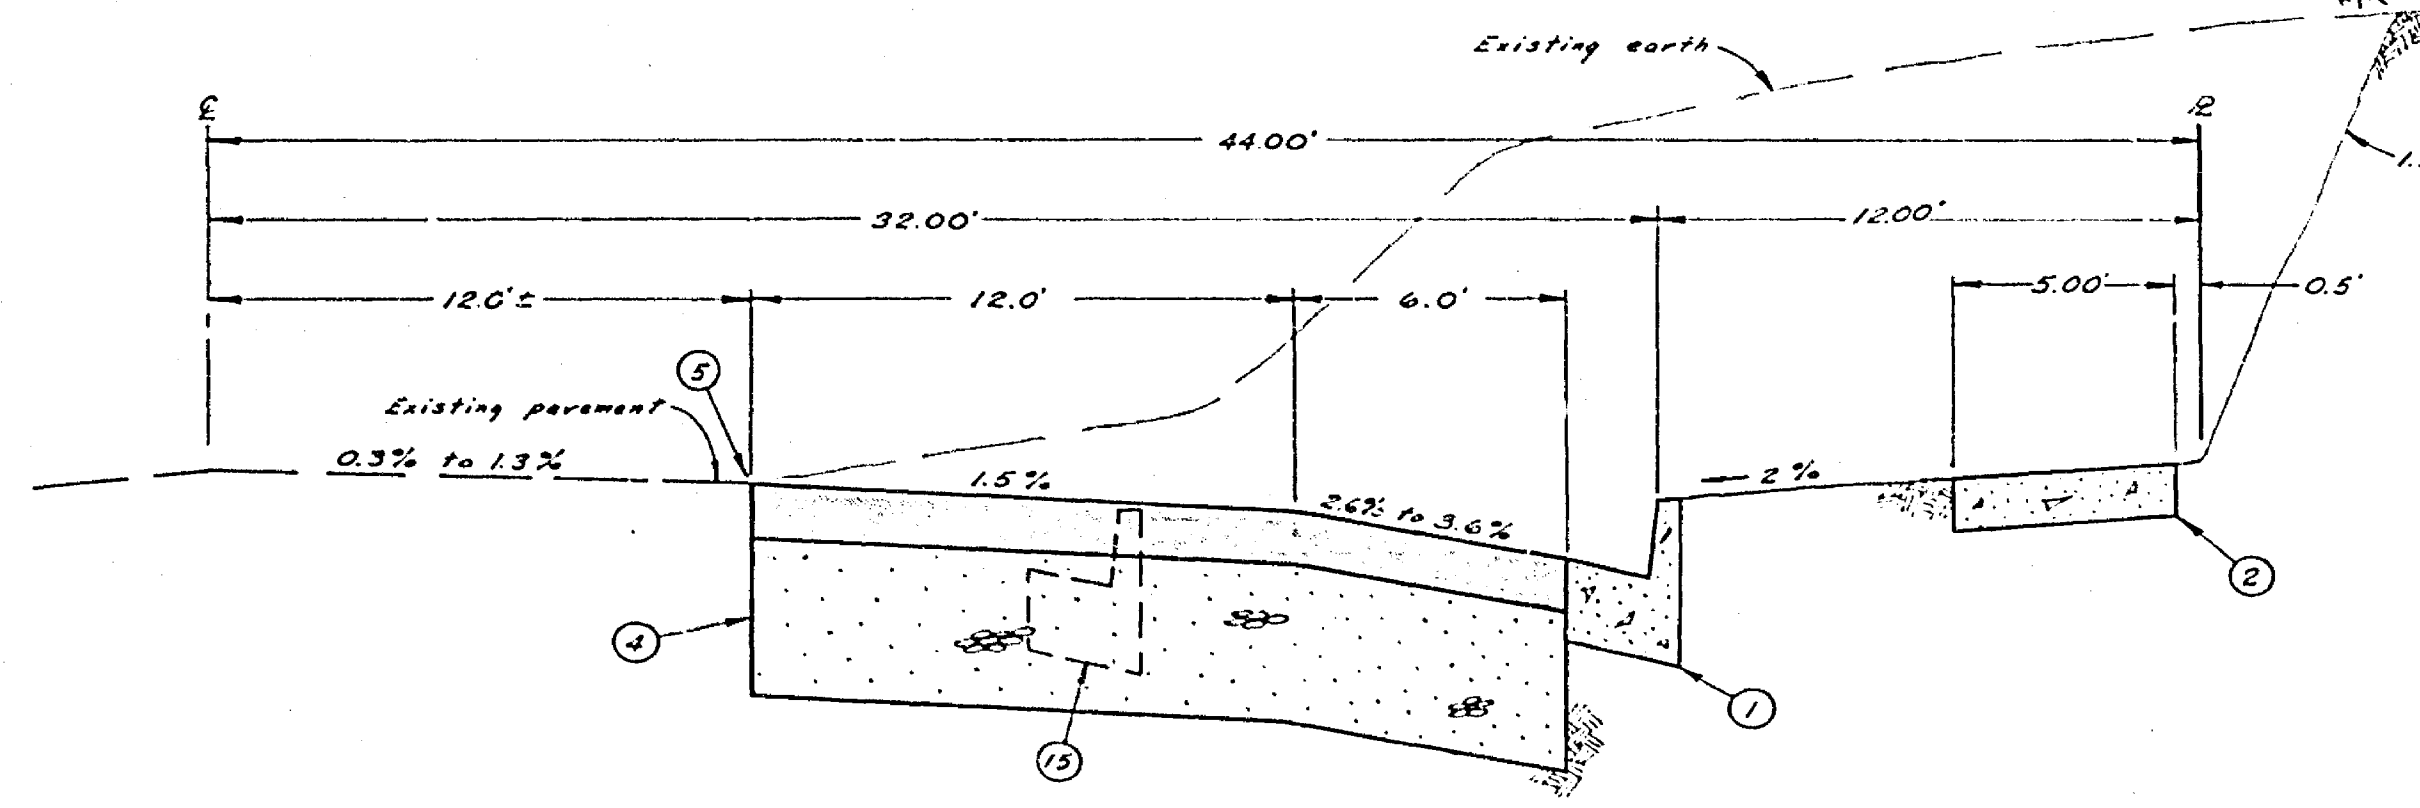


Station	E earth ditch
43~	865.66
44+30	865.63
44~	865.62
45+30	865.60
45~	865.58
46+70	865.56

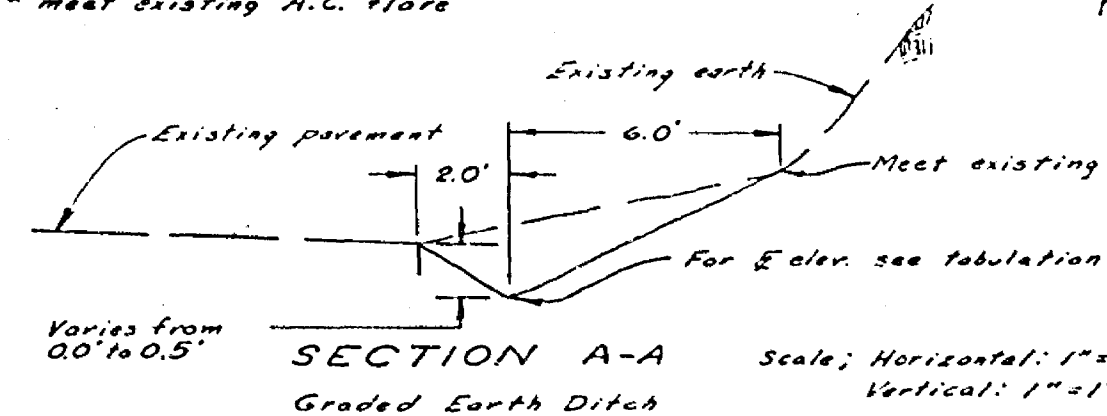

- General Notes:**
- It shall be the responsibility of the contractor to clear the right of way in accordance with the provisions of law as it affects each utility, including irrigation lines and appurtenances, and at no cost to the City.
  - Construction shall be in accordance with the Standard Specifications for Public Works Construction, 1973 Edition and the City of Riverside's Standard Drawings.
  - Prime coat, seal coat and paint binder are required.
  - Curb and Gutter to be staked at 3' offset and 12' interval.

- Construction Notes:**
- Construct Curb & Gutter per Standard No. 800, 6" Curb Face.
  - Construct Sidewalk per Standard No. 325.
  - Construct Drive Approach per Standard No. 302, Type II, (A+22' B+36')
  - Construct 4" A.C. over 12" D.G. WITH LATERAL ANCHOR RAILING.
  - Trim edge of existing pavement at join to a clean, neat, straight line.
  - Remove 14" to 36" diameter pine trees.
  - Relocate Power Pole & appurtenances.
  - Relocate Water Meter to behind Curb.
  - Relocate Mail Box to behind Curb, WITHIN 4' FROM CURB.
  - Remove Woven Wire Fence within Right of Way & relocate.
  - Remove Rock & Block Wall within Right of Way.
  - Construct A.C. BERM per Standard No. 250.
  - Install Type L Markers at 15' centers.
  - Install 20 linear feet of enclosed 4" V.C.P. or cast iron pipe per City Water Div. #023, Public Utilities Dept.
  - Remove existing curb & gutter & any drive approaches.
  - Remove existing concrete ramps to R of grade to provide access.
  - REMOVE: 14" to 18" palm trees & parkway trees & 4.5x6.0' concrete kerbs.

**Quantity Estimate:**

1. Curb & Gutter	1555 L.F.
2. 5' Sidewalk	7425 S.F.
3. Drive Approach	1 Ea.
4. Type II A.C. Pavement	99 Tons
5. Decomposed Granite	271 Tons
6. A.C. BERM	60 L.F.

The quantities shown are for information only and the City assumes no responsibility for their accuracy.

<b>ERNEST PINTOR</b> LAND SURVEYOR 4255 MAIN STREET RIVERSIDE, CALIFORNIA PHONE: (714) 683-4292 APPROVED BY: <i>[Signature]</i> R.C.E. 18,045 DATE: 8-13-73	CITY OF RIVERSIDE, CALIFORNIA DEPARTMENT OF PUBLIC WORKS APPROVED BY: <i>[Signature]</i> OFFICE ENGINEER PARK DEPARTMENT TRAFFIC DIVISION ASSISTANT CITY ENGINEER DATE: 10-6-73	<b>STREET PLAN AND PROFILE</b> <b>INDIANA AVENUE</b> South Side, 452' to 607' Northeast of Brackton Avenue A-33-689 6818' & 6828' Indiana Avenue HORIZ. SCALE: 1"=20' VERT. SCALE: 1"=1'	PROJECT NO. <b>R-1715</b> SHEET 1 OF 1 FILE NO. WA-3116
		DESIGNED BY: J.Z. DRAWN BY: J.Z. CHECKED BY: J.Z.	