


- GENERAL NOTES:**
- IT SHALL BE THE RESPONSIBILITY OF THE CONTRACTOR TO CLEAR TO RIGHT OF WAY IN ACCORDANCE WITH THE PROVISIONS OF LAW AS IT AFFECTS EACH UTILITY INCLUDING OBSTRUCTION LINES AND APPURTENANCES, AND AT NO COST TO THE CITY.
 - CONSTRUCTION SHALL BE IN ACCORDANCE WITH THE CITY OF RIVERSIDE, DEPARTMENT OF PUBLIC WORKS, STANDARD SPECIFICATIONS FOR PUBLIC WORKS CONSTRUCTION, 1975 EDITION.
 - TRIM EDGE OF EXISTING PAVEMENT AS SHOWN IN PLANS TO A SMOOTH STRAIGHT LINE. CONSTRUCT OVERLAY AND MATCH UP PAVING AS SHOWN ON PLAN AND AS DIRECTED IN THE FIELD TO PRODUCE A SMOOTH SECTION.
 - PRIME COAT, SEAL COAT, AND PAINT BINDER ARE REQUIRED.
 - CURBS AND GUTTERS SHALL BE GRADED WITH 50' OFFSETS ON PLANS.
 - NOTICE TO CONTRACTOR: THE EXISTENCE AND LOCATION OF ALL UNDERGROUND UTILITIES AND OBSTRUCTIONS SHOWN ON THESE PLANS WERE OBTAINED BY A SEARCH OF THE AVAILABLE RECORDS TO THE BEST OF OUR KNOWLEDGE. THESE ARE NO EXISTING UTILITIES EXCEPT AS SHOWN ON THESE PLANS. THE CONTRACTOR IS REQUIRED TO TAKE DUE PRECAUTIONS, INCLUDING TO PROTECT THE UTILITY LINES SHOWN AND ANY OTHER LINES NOT OF RECORD OR NOT SHOWN ON THESE PLANS.
 - CONTRACTOR TO BE RESPONSIBLE FOR OBTAINING ALL NECESSARY PERMITS AND APPROVALS FROM ALL AFFECTED AGENCIES AND TO OBTAIN NECESSARY RECORDS FROM THE CITY OF RIVERSIDE.

- CONSTRUCTION NOTES:**
- CONSTRUCT CURBS AND GUTTERS PER CITY OF RIVERSIDE STANDARD DRAWING NO. 233 (6" CURB FACE).
 - CONSTRUCT CASSID GUTTERS PER CITY OF RIVERSIDE STANDARD DRAWING NO. 232 (6" DEPTH).
 - PLACE 6" A.C. ON EXISTING COMPACTED SUBGRADE.
 - REMOVE EXIST. A.C. BERM. MAKE CUT AT 10' FROM FLOW LINE OF BERM.
 - REMOVE EXIST. A.C. BERM.
 - OVERLAY EXIST. PAINT PER TYPICAL SECTION 1.
- BENCH MARK:**
CITY OF RIVERSIDE BENCH MARK 67-D, 6x NAIL IN BASE OF STREET LIGHT IN THE MEDIUM AT THE INTERSECTION OF COUNTY CLUB DRIVE AND CHICAGO AVENUE (78 043/01) ELEV: 1009.015

CROSS FALL CHART

STA	A%	B%	C%
72+00	1.60	1.44	1.28
73+00	1.60	1.44	1.28
74+00	1.60	1.44	1.28
75+00	1.60	1.44	1.28
76+00	1.60	1.44	1.28
77+00	1.60	1.44	1.28
78+00	1.60	1.44	1.28
79+00	1.60	1.44	1.28
80+00	1.60	1.44	1.28
81+00	1.60	1.44	1.28

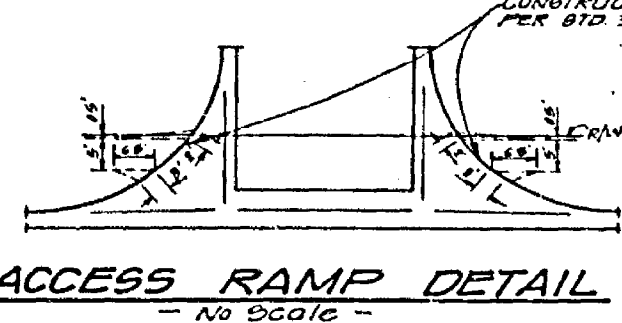

J. F. DAVIDSON ASSOCIATES
CIVIL ENGINEERS - SURVEYORS - PLANNERS
RIVERSIDE, CALIFORNIA
APPROVED BY: *[Signature]* DATE: 11/20/75
P.E. NO. 17550

CITY OF RIVERSIDE, CALIFORNIA
DEPARTMENT OF PUBLIC WORKS
APPROVED BY: *[Signature]* DATE: 11-20-75
DIRECTOR OF PUBLIC WORKS

STREET PLAN AND PROFILE
CHICAGO AVENUE
STA 72+00.00 TO STA 81+00.00
PROJECT NO. 1011 NORTH OF RANSOM RD
6-12-75
HORIZ. SCALE: 1" = 40' VERT. SCALE: 1" = 4'

INDEXED
PROJECT NO. **R-1014**
SHEET 1 OF 1
FILE NO. 444