

CURVE DATA				
No.	Δ	R	T	L
1	195° 00' 00"	25.00'	25.00'	50.00'
2	135° 45' 00"	100.00'	12.87'	25.41'
3	209° 20' 40"	33.00'	—	120.57'
4	8° 30' 00"	2.8200'	2.08'	41.85'
5	8° 29' 28"	300.00'	2.27'	44.45'
6	8° 28' 45"	318.00'	2.37'	47.06'


REVISIONS			DATE	BY

**TRACT NO 2281**

**STREET PLAN AND PROFILE**

**CHESLEY COURT AND GEDNEY WAY**

SCALE: 1" = 50'	W.O. 61-198
DATE: Oct. 1961	SHEET
DRAWN: AW	2
TRACED	OF 2 SHEETS
CHECKED: RIVERSIDE CALIFORNIA	DWG. NO. 61-198A
F.B.	

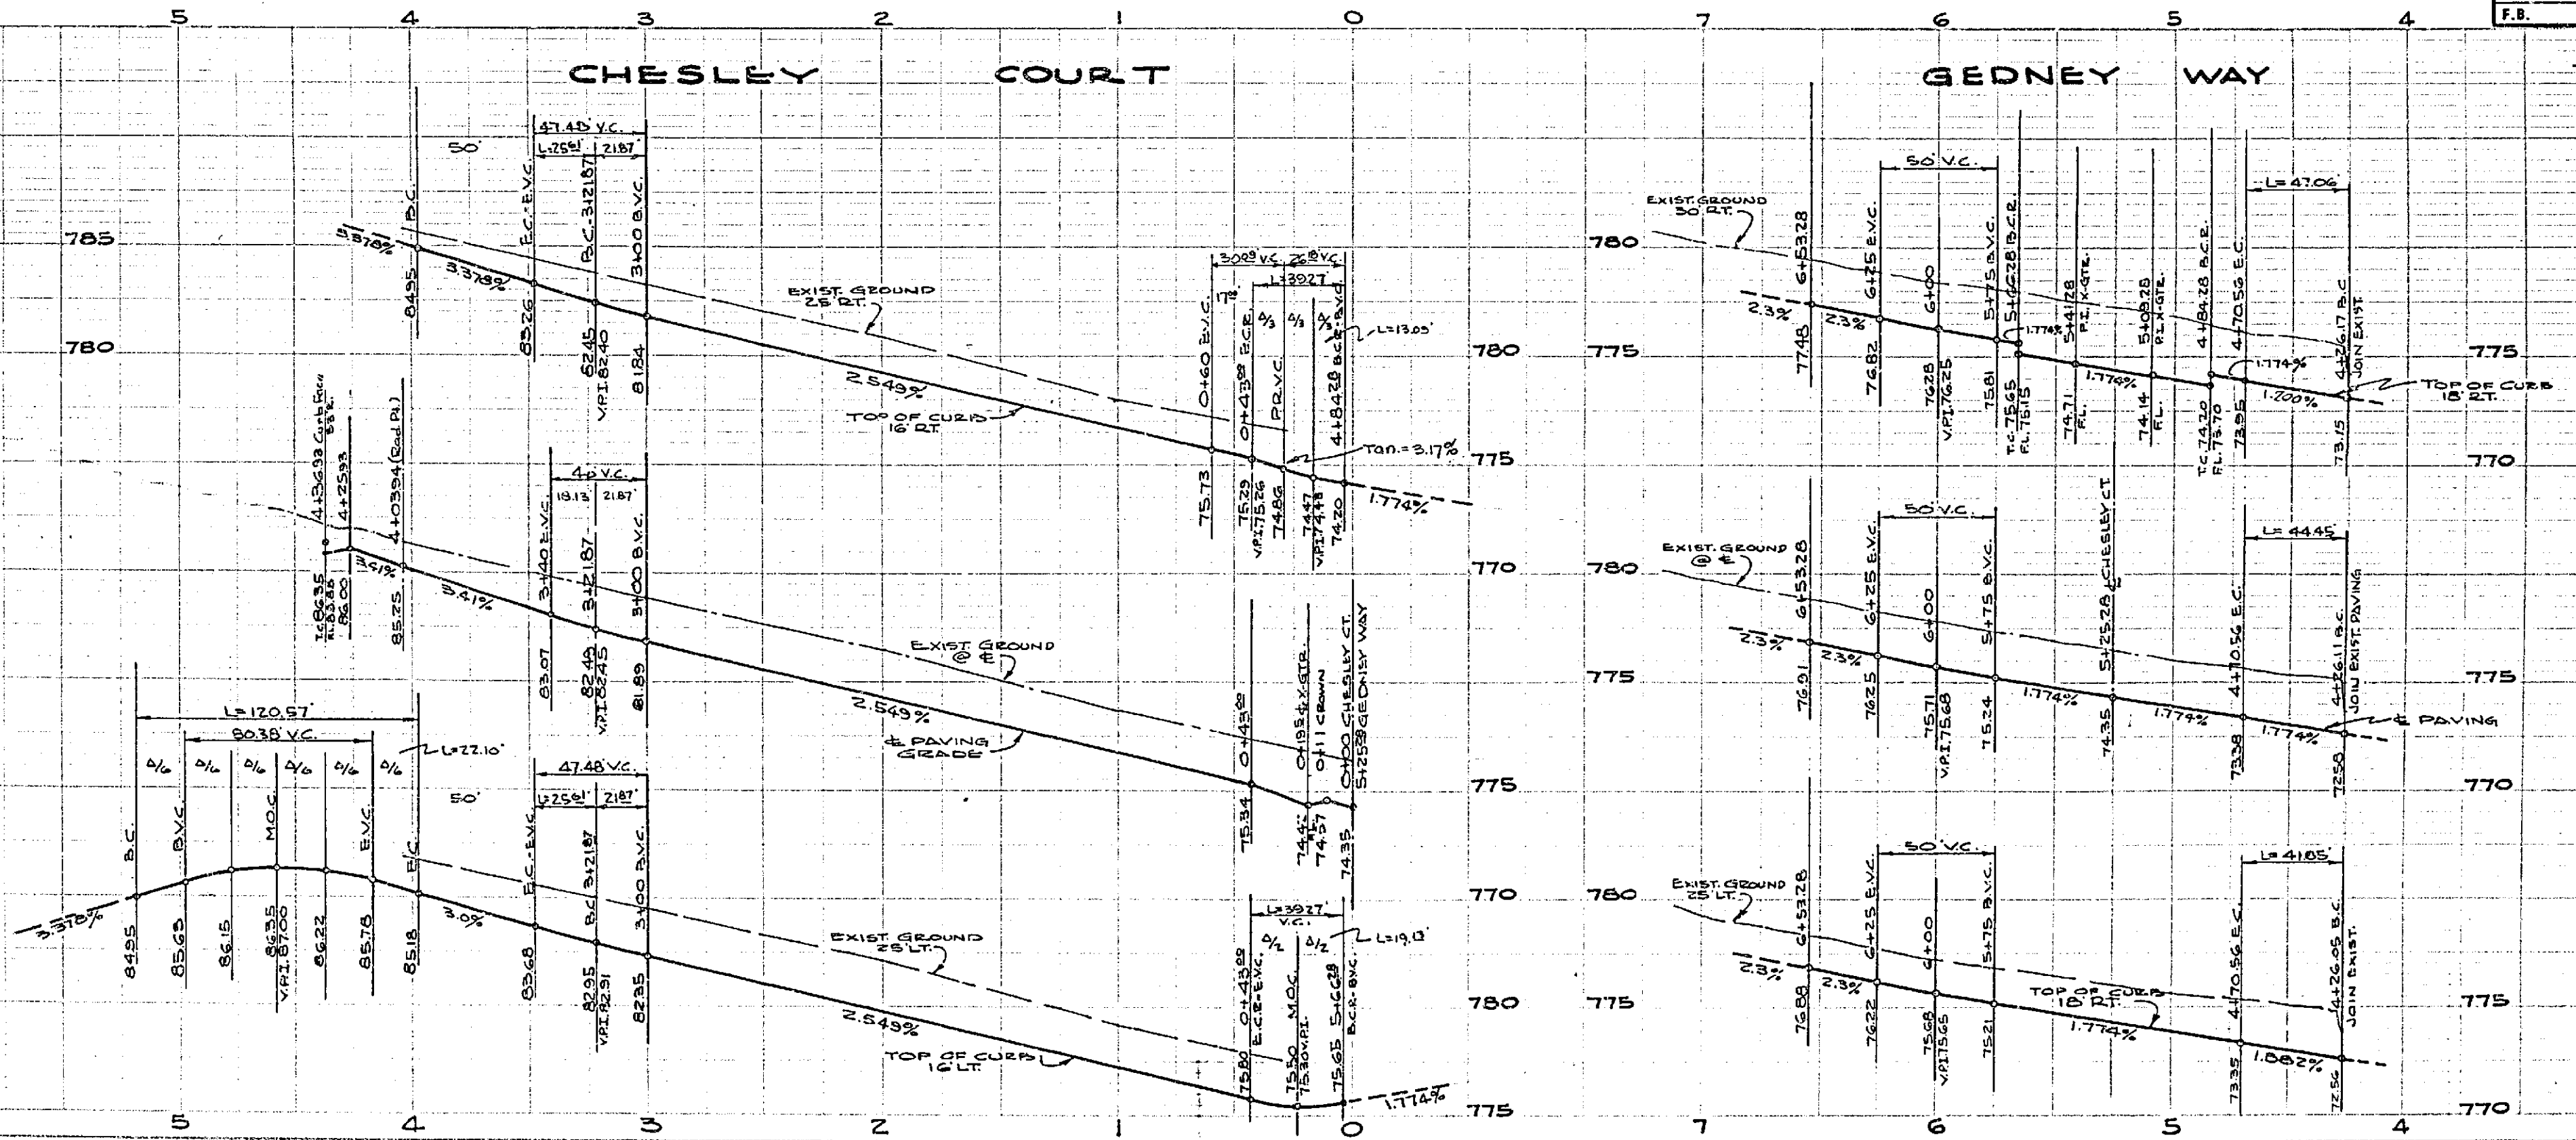

**BENCH MARK:**  
 R.I.R. SPIKE IN P.P. 55504-H NORTH WEST CORNER  
 RIVERSIDE AND HIGHWAY ELEV. 752.25  
 F.V. 4192

PROPERTY OF  
 COUNTY OF RIVERSIDE  
 Office of the Road Commission

**R-817 749B**  
 Dwg. No. 61-198A