


- GENERAL NOTES**
- It shall be the responsibility of the contractor to clear the right of way in accordance with the provisions of law as it affects each utility including irrigation lines and appurtenances and, at no cost, to the City.
 - Prime coat, seal coat, and paint binder are required.
 - Grading will require a permit under ordinance 3393 for a cut or fill exceeding 100 cubic yards, or a fill over one foot in depth.
 - Trim edge of existing pavement where new paving joins existing paving to a clean, straight line. Construct a drainage paving as shown and overlay paving as directed in the field to produce a smooth crown section.
 - The finished sub-grade shall have a composition of not less than 90% for a depth of 0.5 feet, as determined by test, method No. CIVIL 216 immediately prior to placement of the cover.
 - The developer may arrange for a test of the soil at the sub-grade level by a Soils Engineer. Thickness of pavement and thickness and type(s) of aggregate base shall be determined by the Soils Engineer and submitted to the City of Riverside for approval.
 - Contractor to negotiate with the City Engineer for the purchase of A.C. and A.B. exceeding 20 feet from the lip of gutter prior to construction.
 - Check with Street Light Engineer for Street Light requirements at 157-742 prior to sidewalk construction.

BENCH MARK - ELEV. 773.805
 Located at intersection of Harrison and Magnolia - 4' ft. north on city curb of Magnolia approx. 60 ft. west of Harrison St. W.P. 72, 650.34

SCALE:
 Horiz. 1" = 20'
 Vert. 1" = 2'

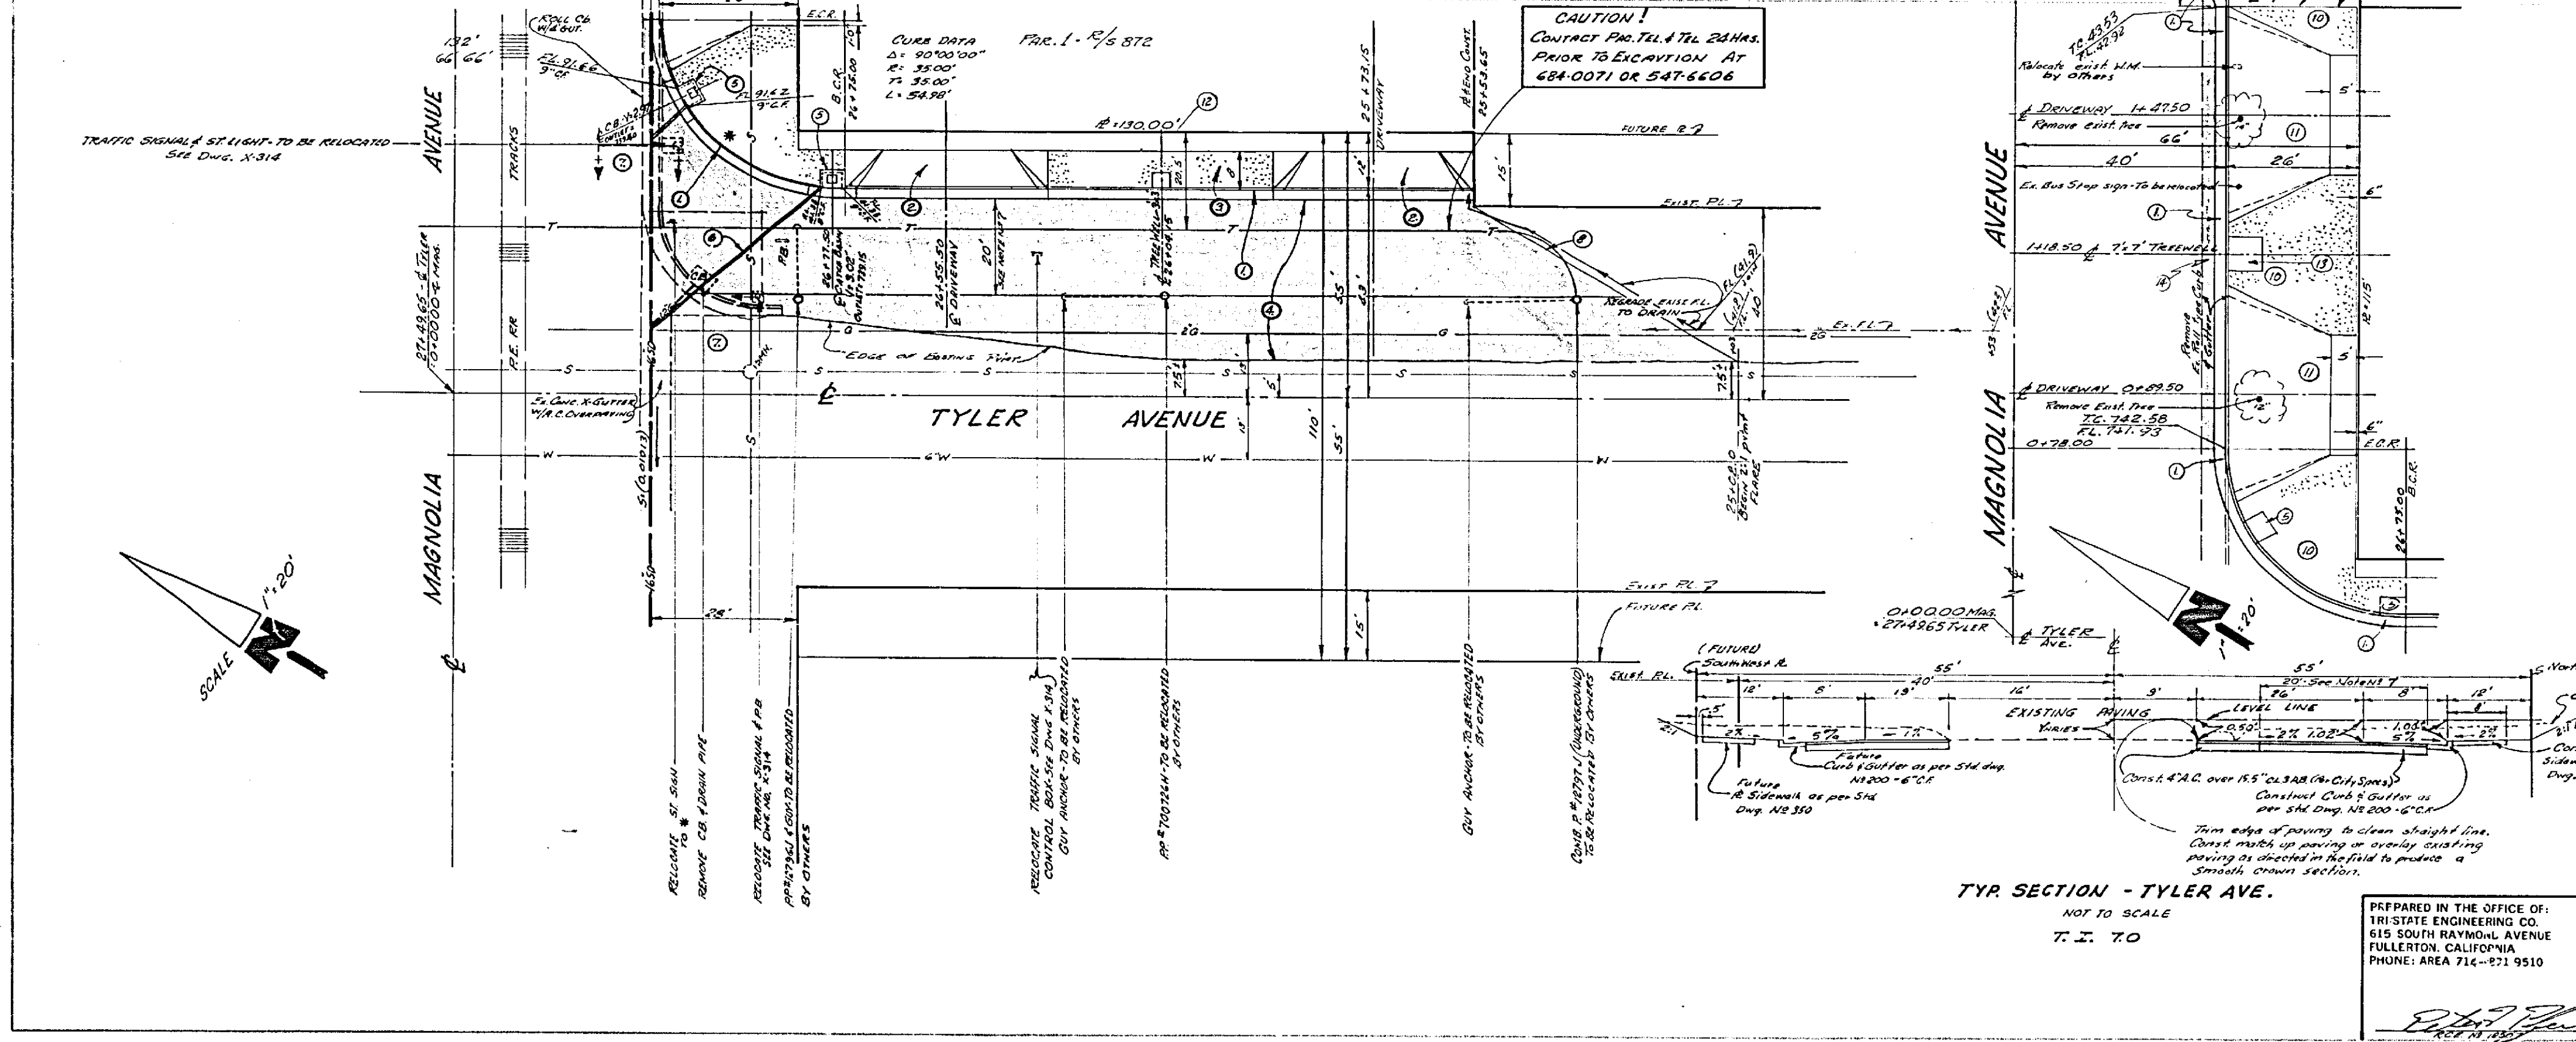

- CONSTRUCTION NOTES**
- CONST. CURB & GUTTER as per std. spec. No. 210 at 30' 17" to 1 1/2" Magnolia Ave.
 - CONST. COMMERCIAL DRIVEWAY as per std. spec. No. 302, 303, 304, 1000.

NOTE:
 ALL CONSTRUCTION SHALL BE IN ACCORDANCE WITH STANDARDS AND SPECIFICATIONS NO. 461 OF THE CITY OF RIVERSIDE, DEPARTMENT OF PUBLIC WORKS.

CITY OF RIVERSIDE, CALIFORNIA

PLAN AND PROFILE OF TYLER AVENUE
 FROM MAGNOLIA AVENUE TO 126th STREET SOUTHWESTERLY OF MAGNOLIA AVENUE - NORTHEASTERLY SIDE

R/S 872

55 230

PREPARED IN THE OFFICE OF:
 TRI-STATE ENGINEERING CO.
 615 SOUTH RAYMOND AVENUE
 FULLERTON, CALIFORNIA
 PHONE: AREA 714-671-9510

WILLIAM D. HANCOCK
 R.D. 2-1-157000 11/15
 R-1006
 2-9-65