
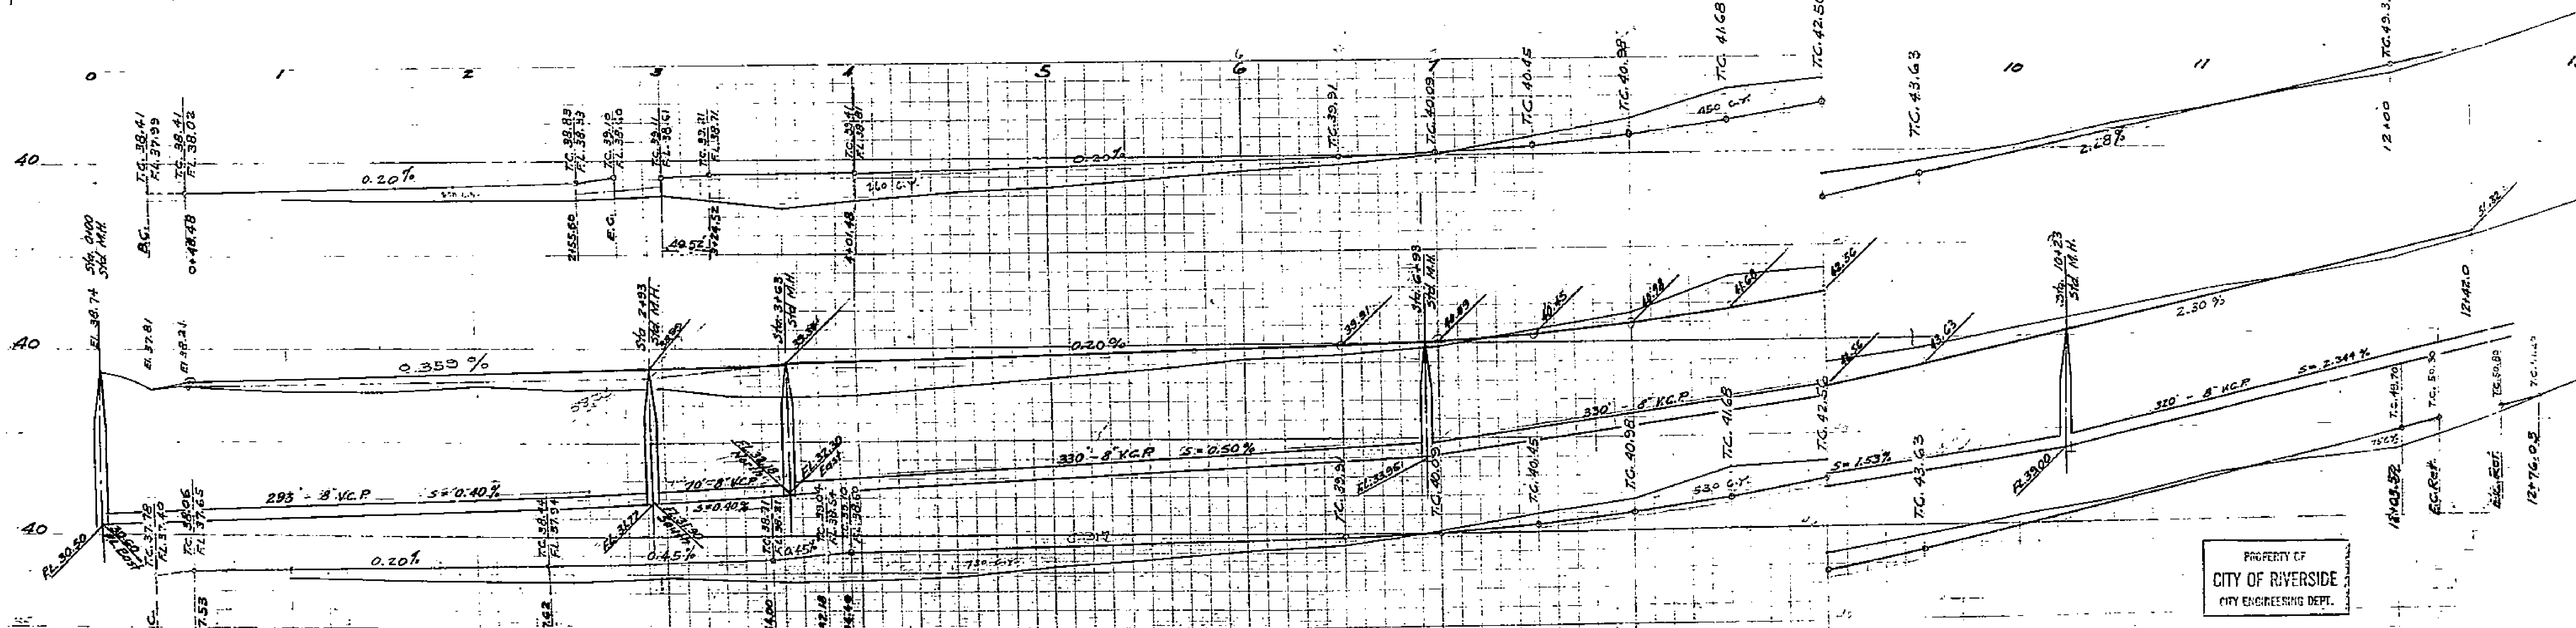


PROPERTY OF
CITY OF RIVERSIDE
CITY ENGINEERING DEPT.

PROPERTY OF
CITY OF RIVERSIDE
CITY ENGINEERING DEPT.

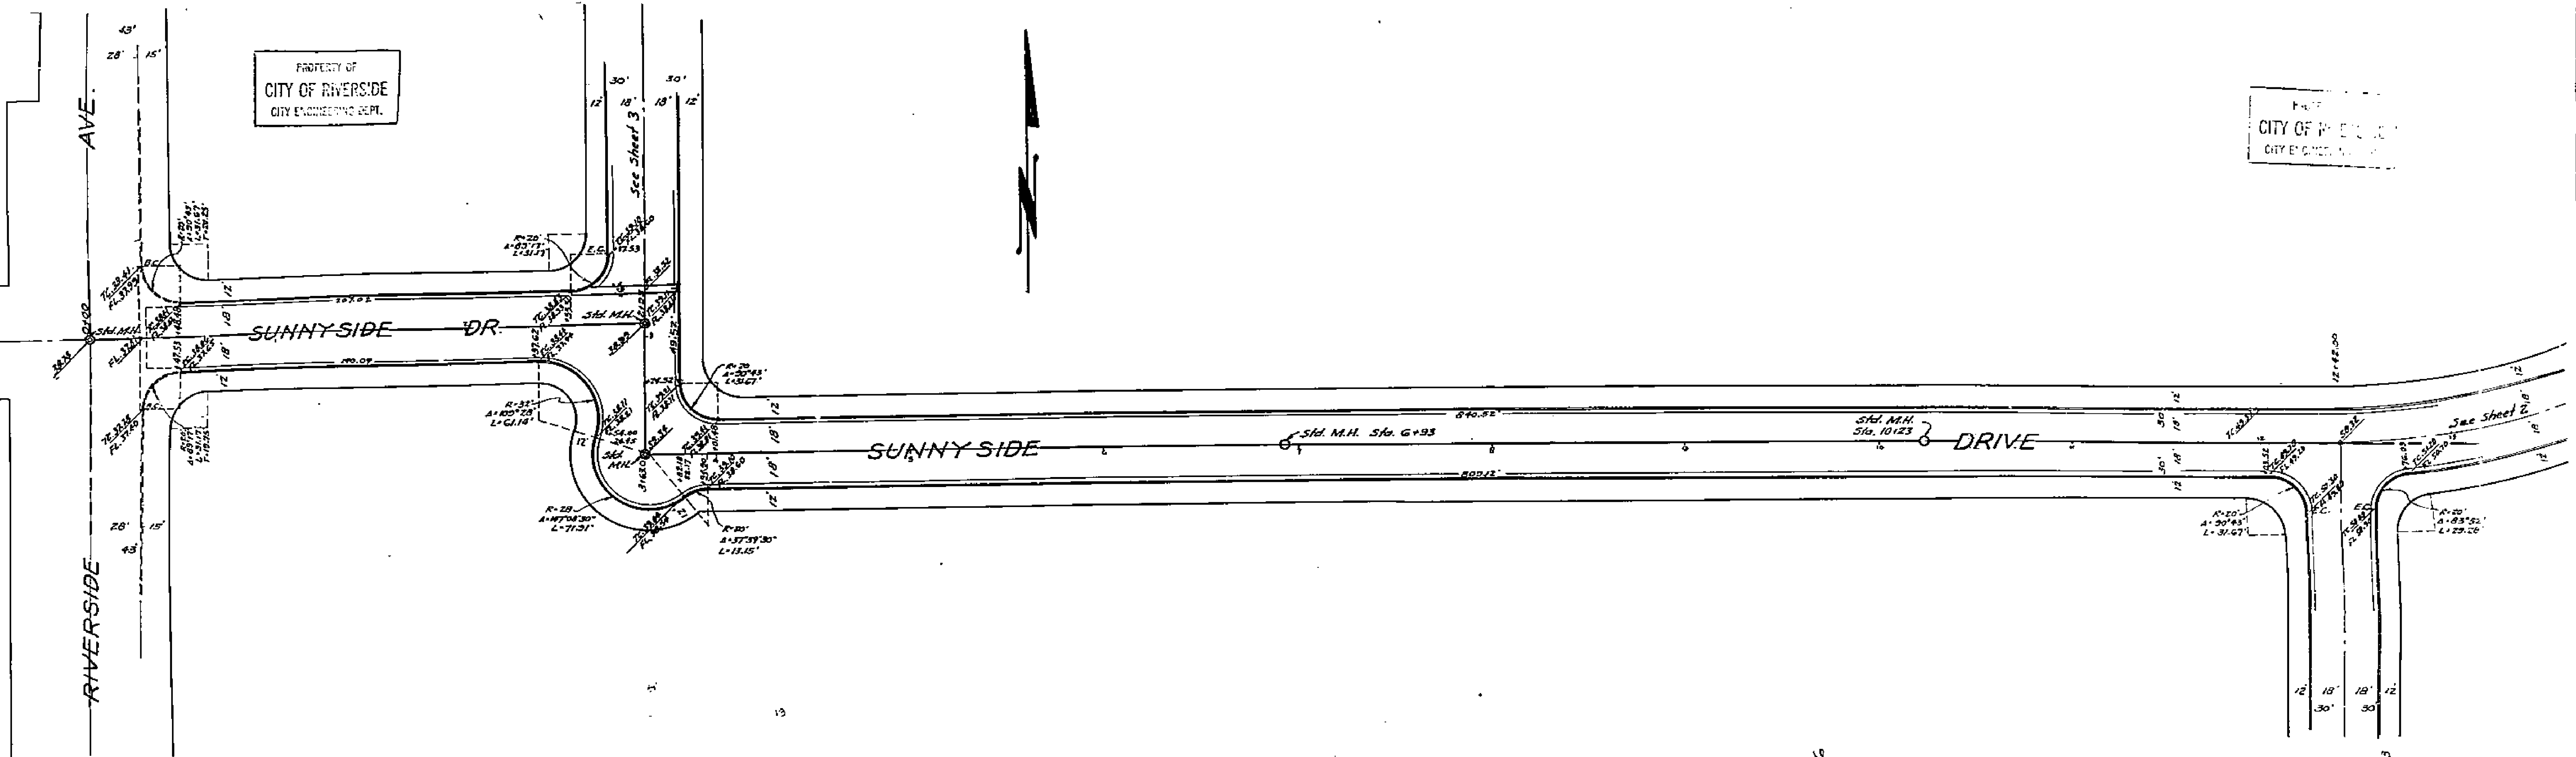

PROPERTY OF
CITY OF RIVERSIDE
CITY ENGINEERING DEPT.

PROPERTY OF
CITY OF RIVERSIDE
CITY ENGINEERING DEPT.

Approved *M.H. Irvine*
City Engineer.

PLAN and PROFILE
Sun Gold Terrace Unit No. 6
Sunnyside Drive
Horz. Scale: 1"=40'
Vert. Scale: 1"=4'
May, 1952.
J.F. Davidson, C.E.

Sheet 1

1301

MADE IN U.S.A.
CLEARPRINT PAPER CO.
CLEARPRINT, PROTECT BROWN PAPER

PROPERTY OF
CITY OF RIVERSIDE
CITY ENGINEERING DEPT.

PROPERTY OF
CITY OF RIVERSIDE
CITY ENGINEERING DEPT.

PROPERTY OF
CITY OF RIVERSIDE
CITY ENGINEERING DEPT.

PLAN and PROFILE
SunGold Terrace Unit No. 6


Approved *M. N. Irvine*
City Engineer.

May, 1952.
Horz. Scale: 1"=40'
Vert. Scale: 1"=4'

J. F. Davidson, C.E.


Sheet 2

1301

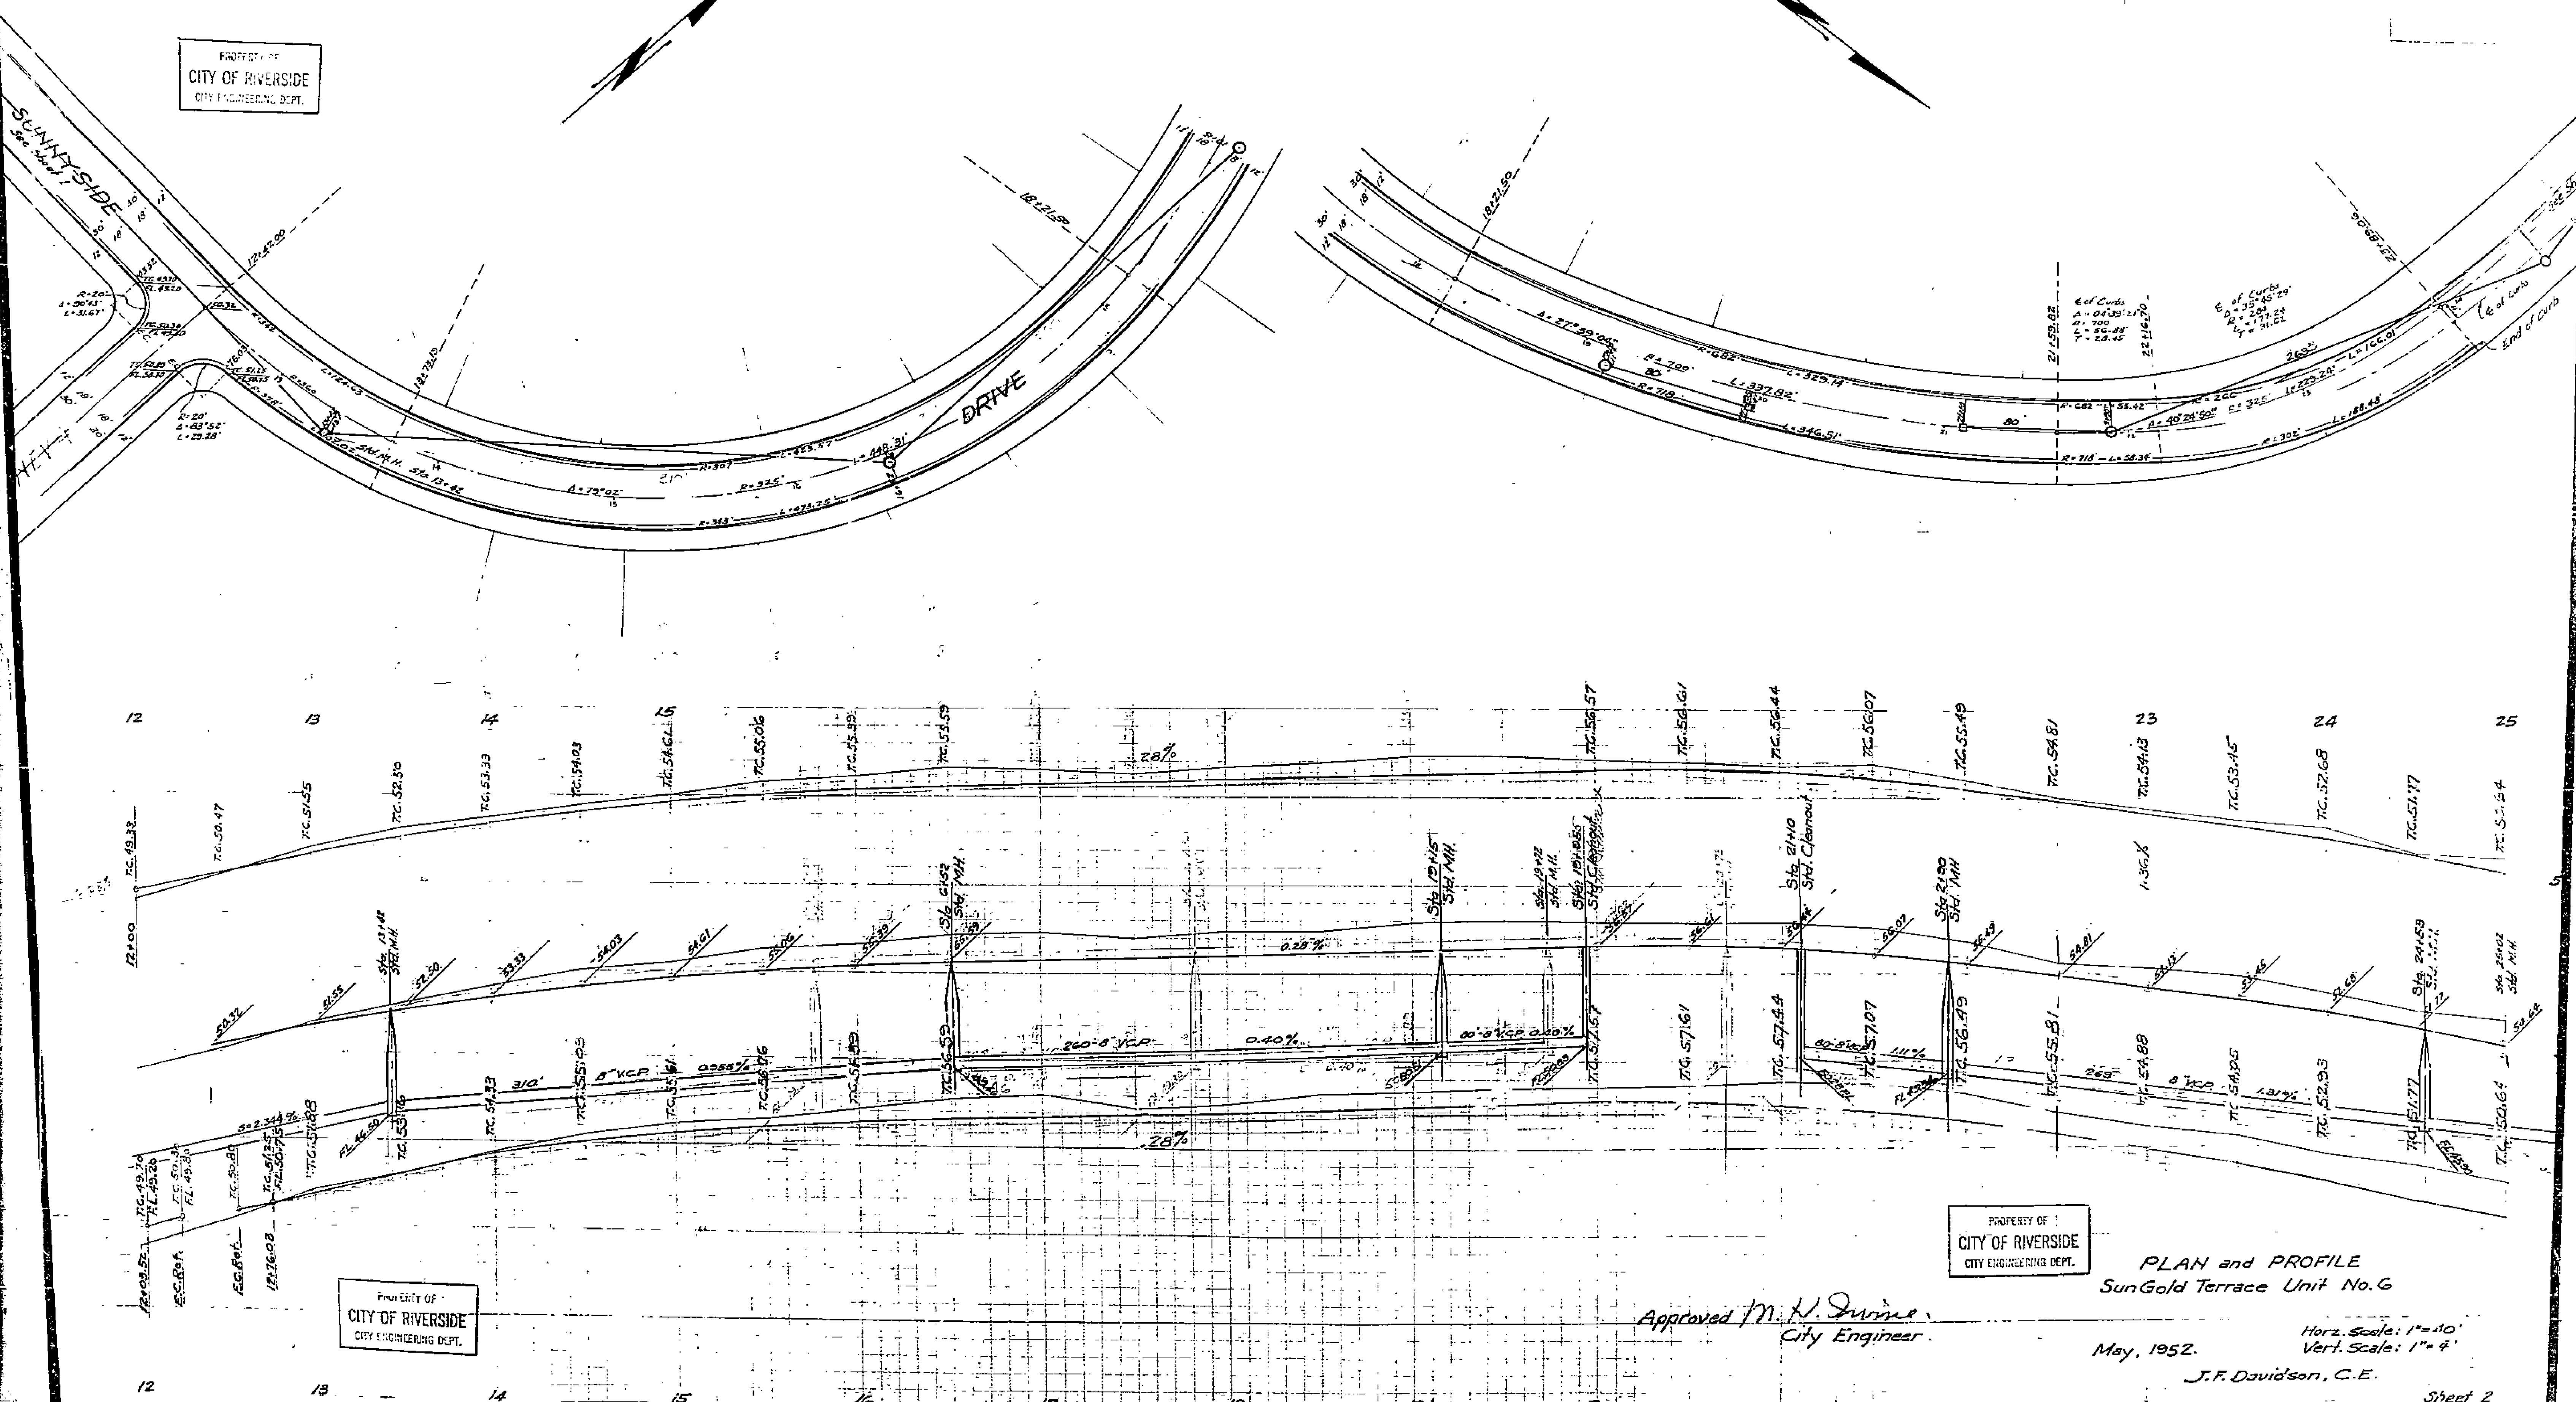

PROPERTY OF
CITY OF RIVERSIDE
CITY ENGINEERING DEPT.

DATE

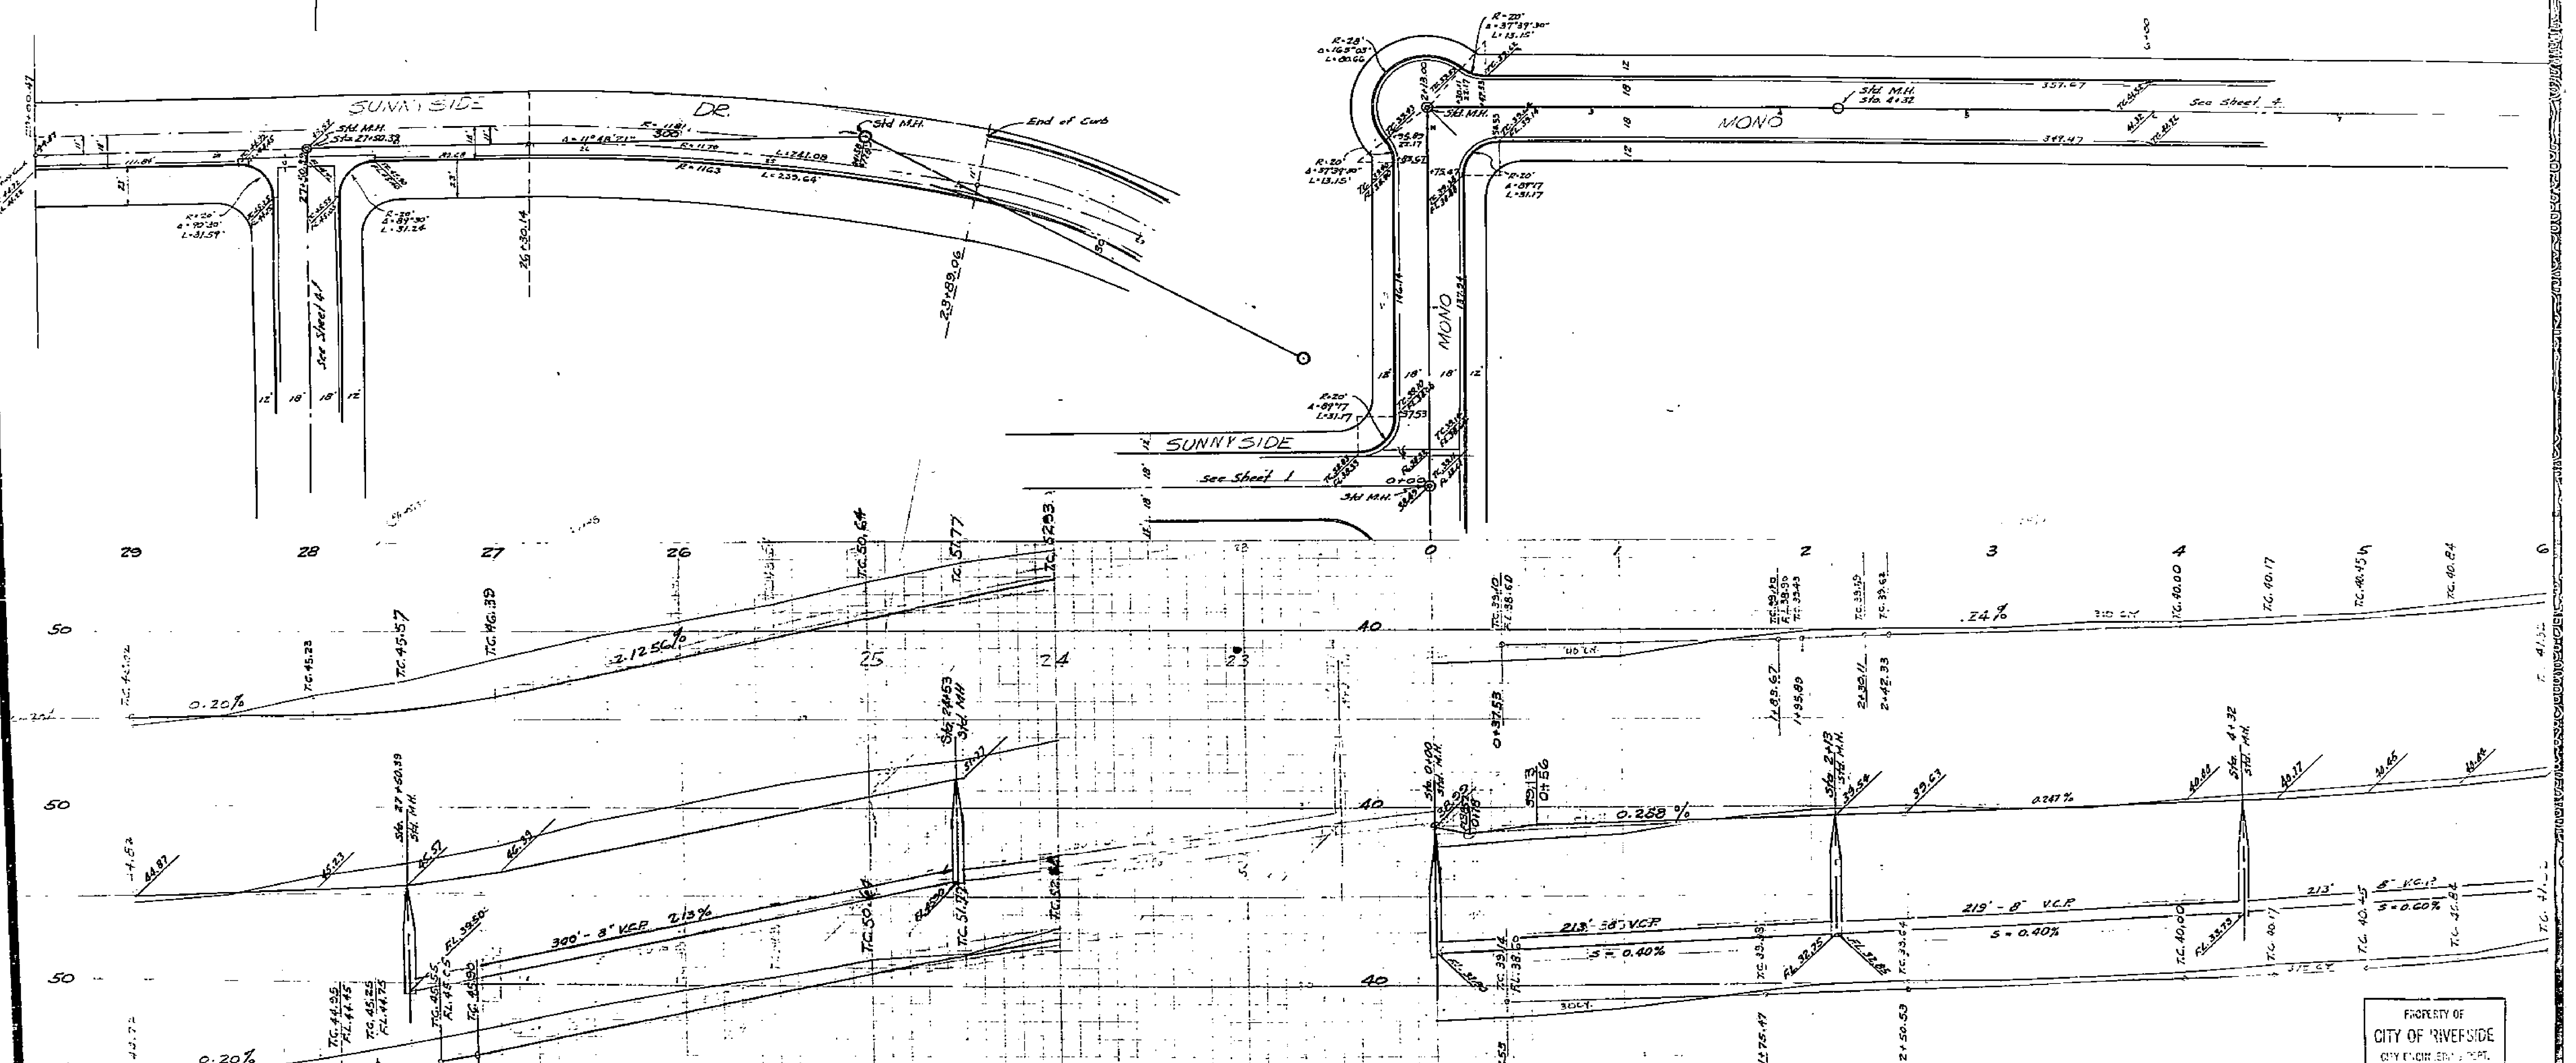

PROPERTY OF
CITY OF RIVERSIDE
CITY ENGINEERING DEPT.

PROPERTY OF
CITY OF RIVERSIDE
CITY ENGINEERING DEPT.

Approved *M. H. Davison*
City Engineer.

PLAN and PROFILE
Sun Gold Terrace Unit No. 6


May, 1952. Horiz. Scale: 1"=40'
Vert. Scale: 1"=4'

J. F. Davidson, C.E.


Sheet 3

1301

PROPERTY OF
CITY OF RIVERSIDE
ENGINEERING DEPT.

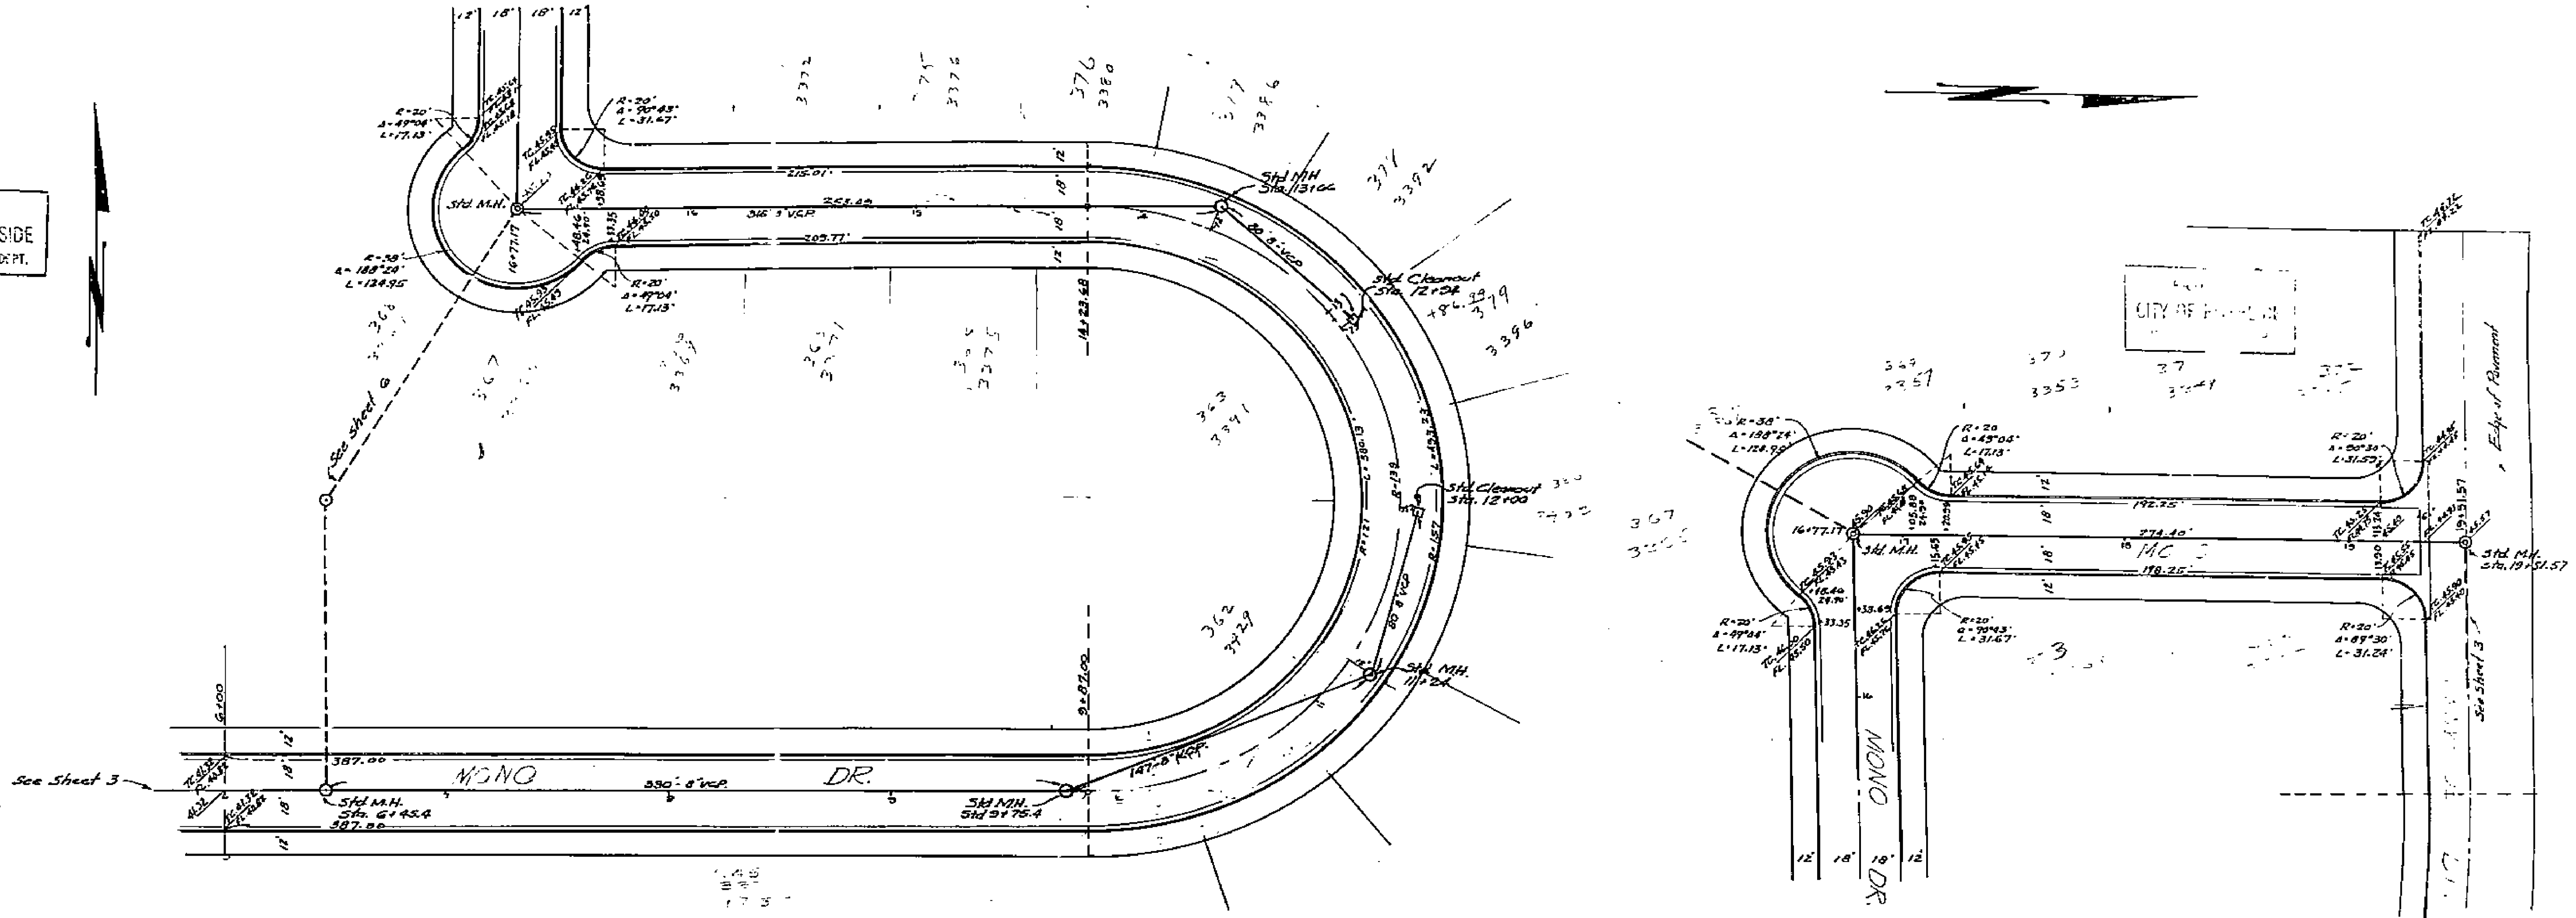

CITY OF RIVERSIDE

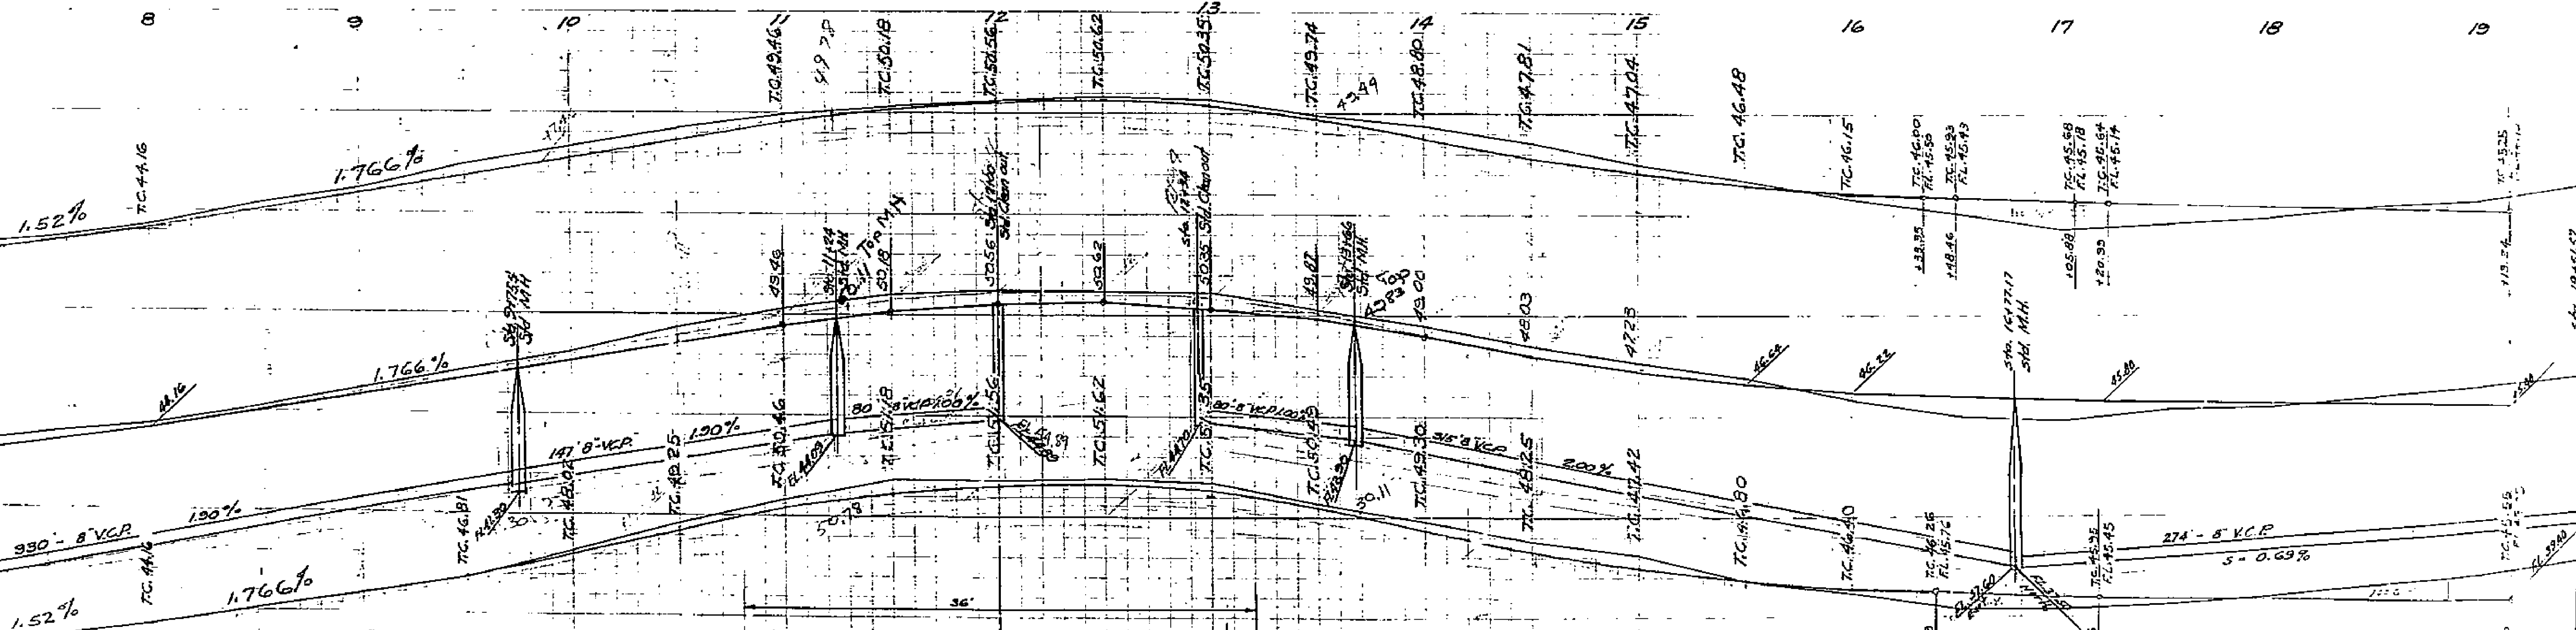

PLAN and PROFILE
Sun Gold Terrace Unit No. 6

Approved: *M. H. Irvine*
City Engineer.

May, 1952.

J. F. Davidson, C. E.




Sheet 1

PROPERTY OF
CITY OF RIVERSIDE
CITY ENGINEERING DEPT.

PROPERTY OF
CITY OF RIVERSIDE
CITY ENGINEERING DEPT.



1301

MADE IN U.S.A.
CLEARPRINT PAPER CO.
CLEARING, PROFILE PAPER PLAT

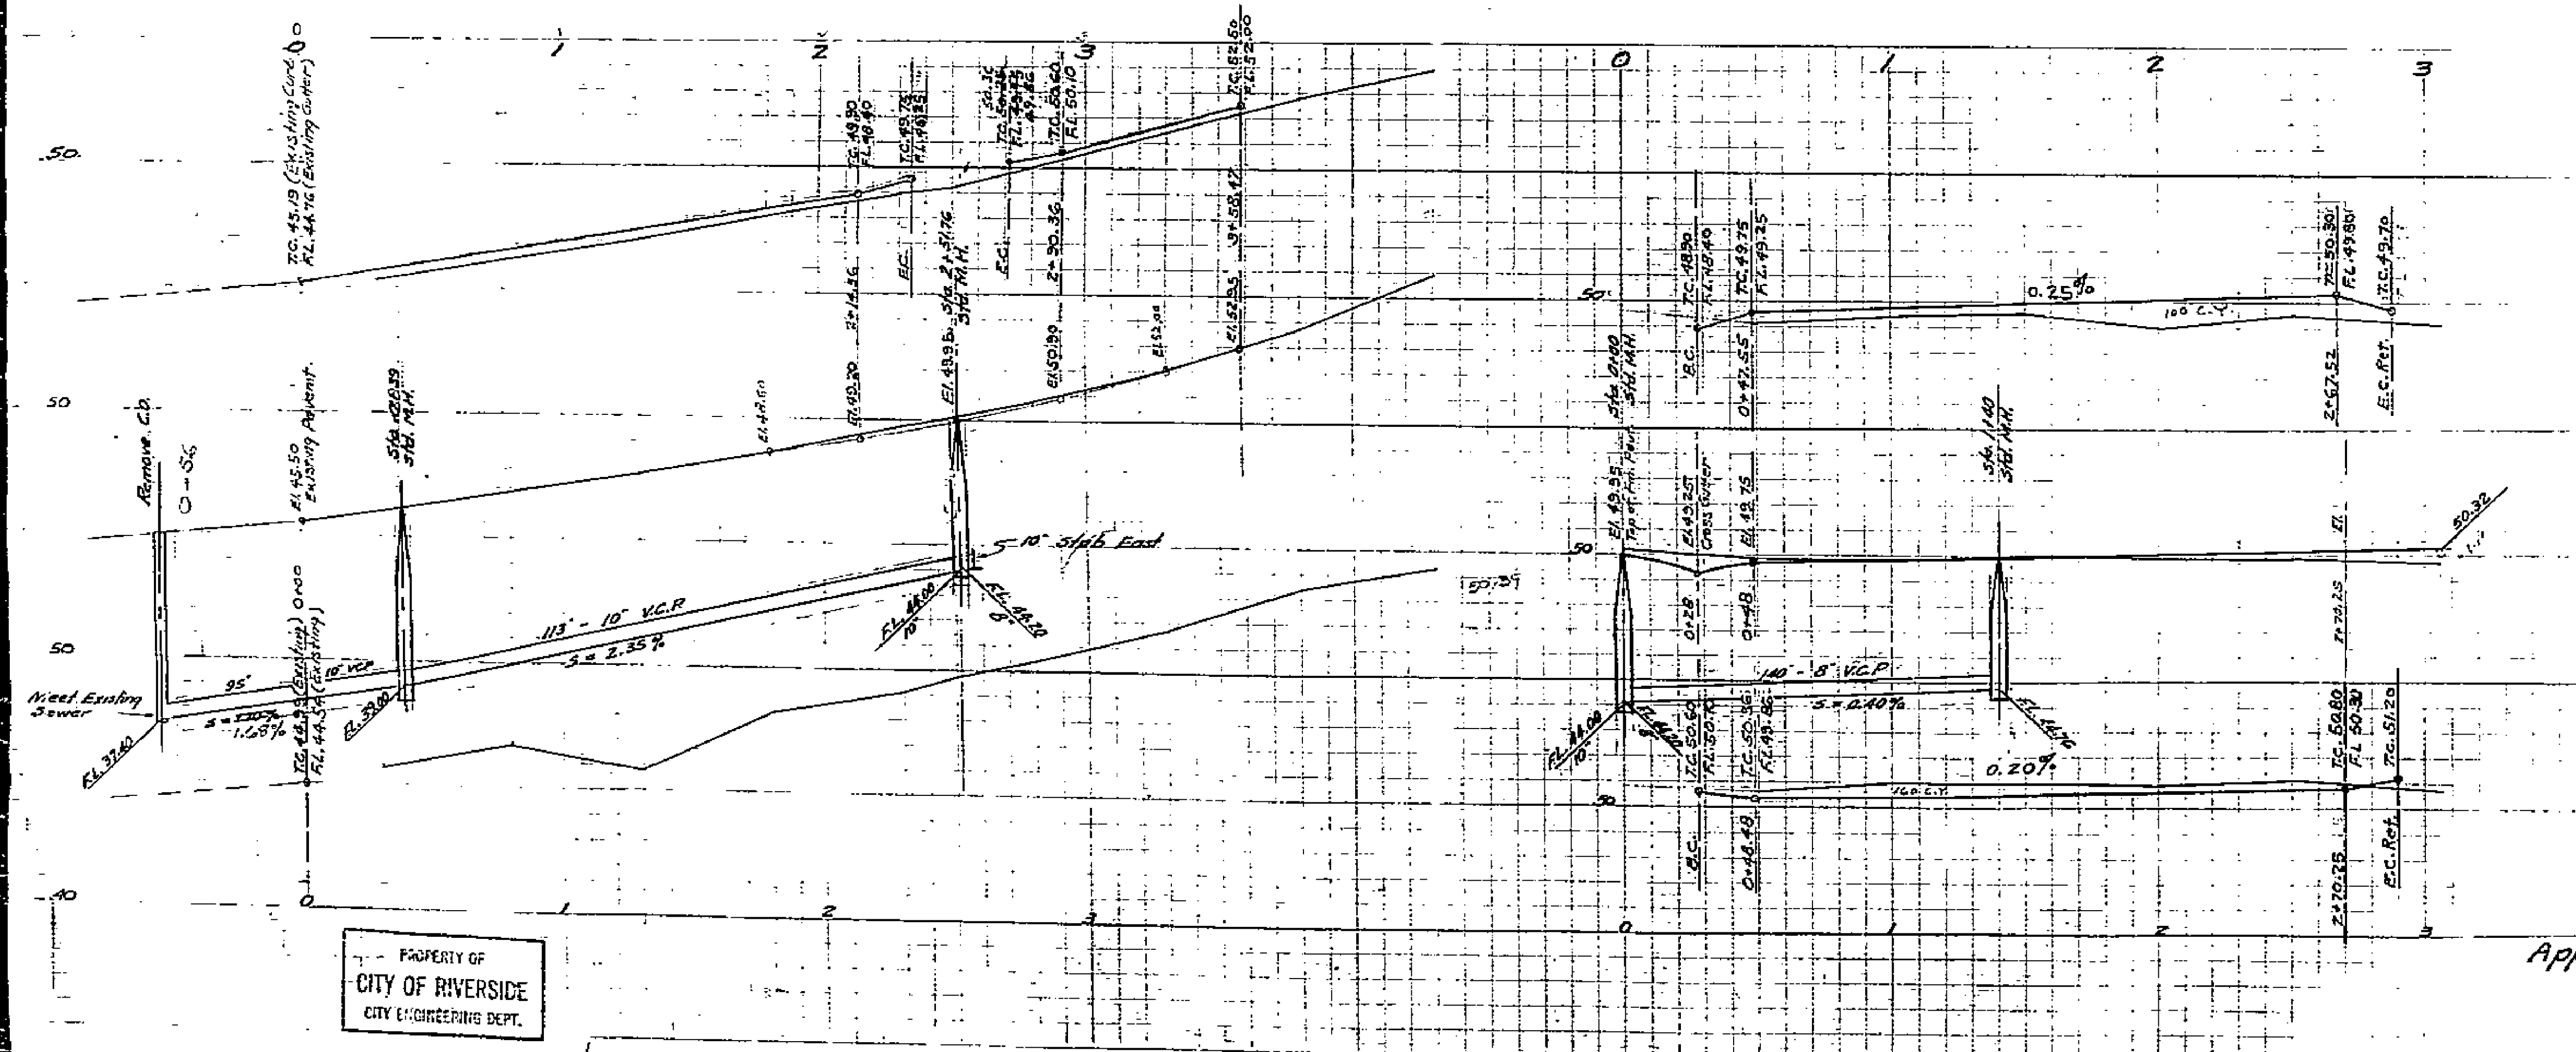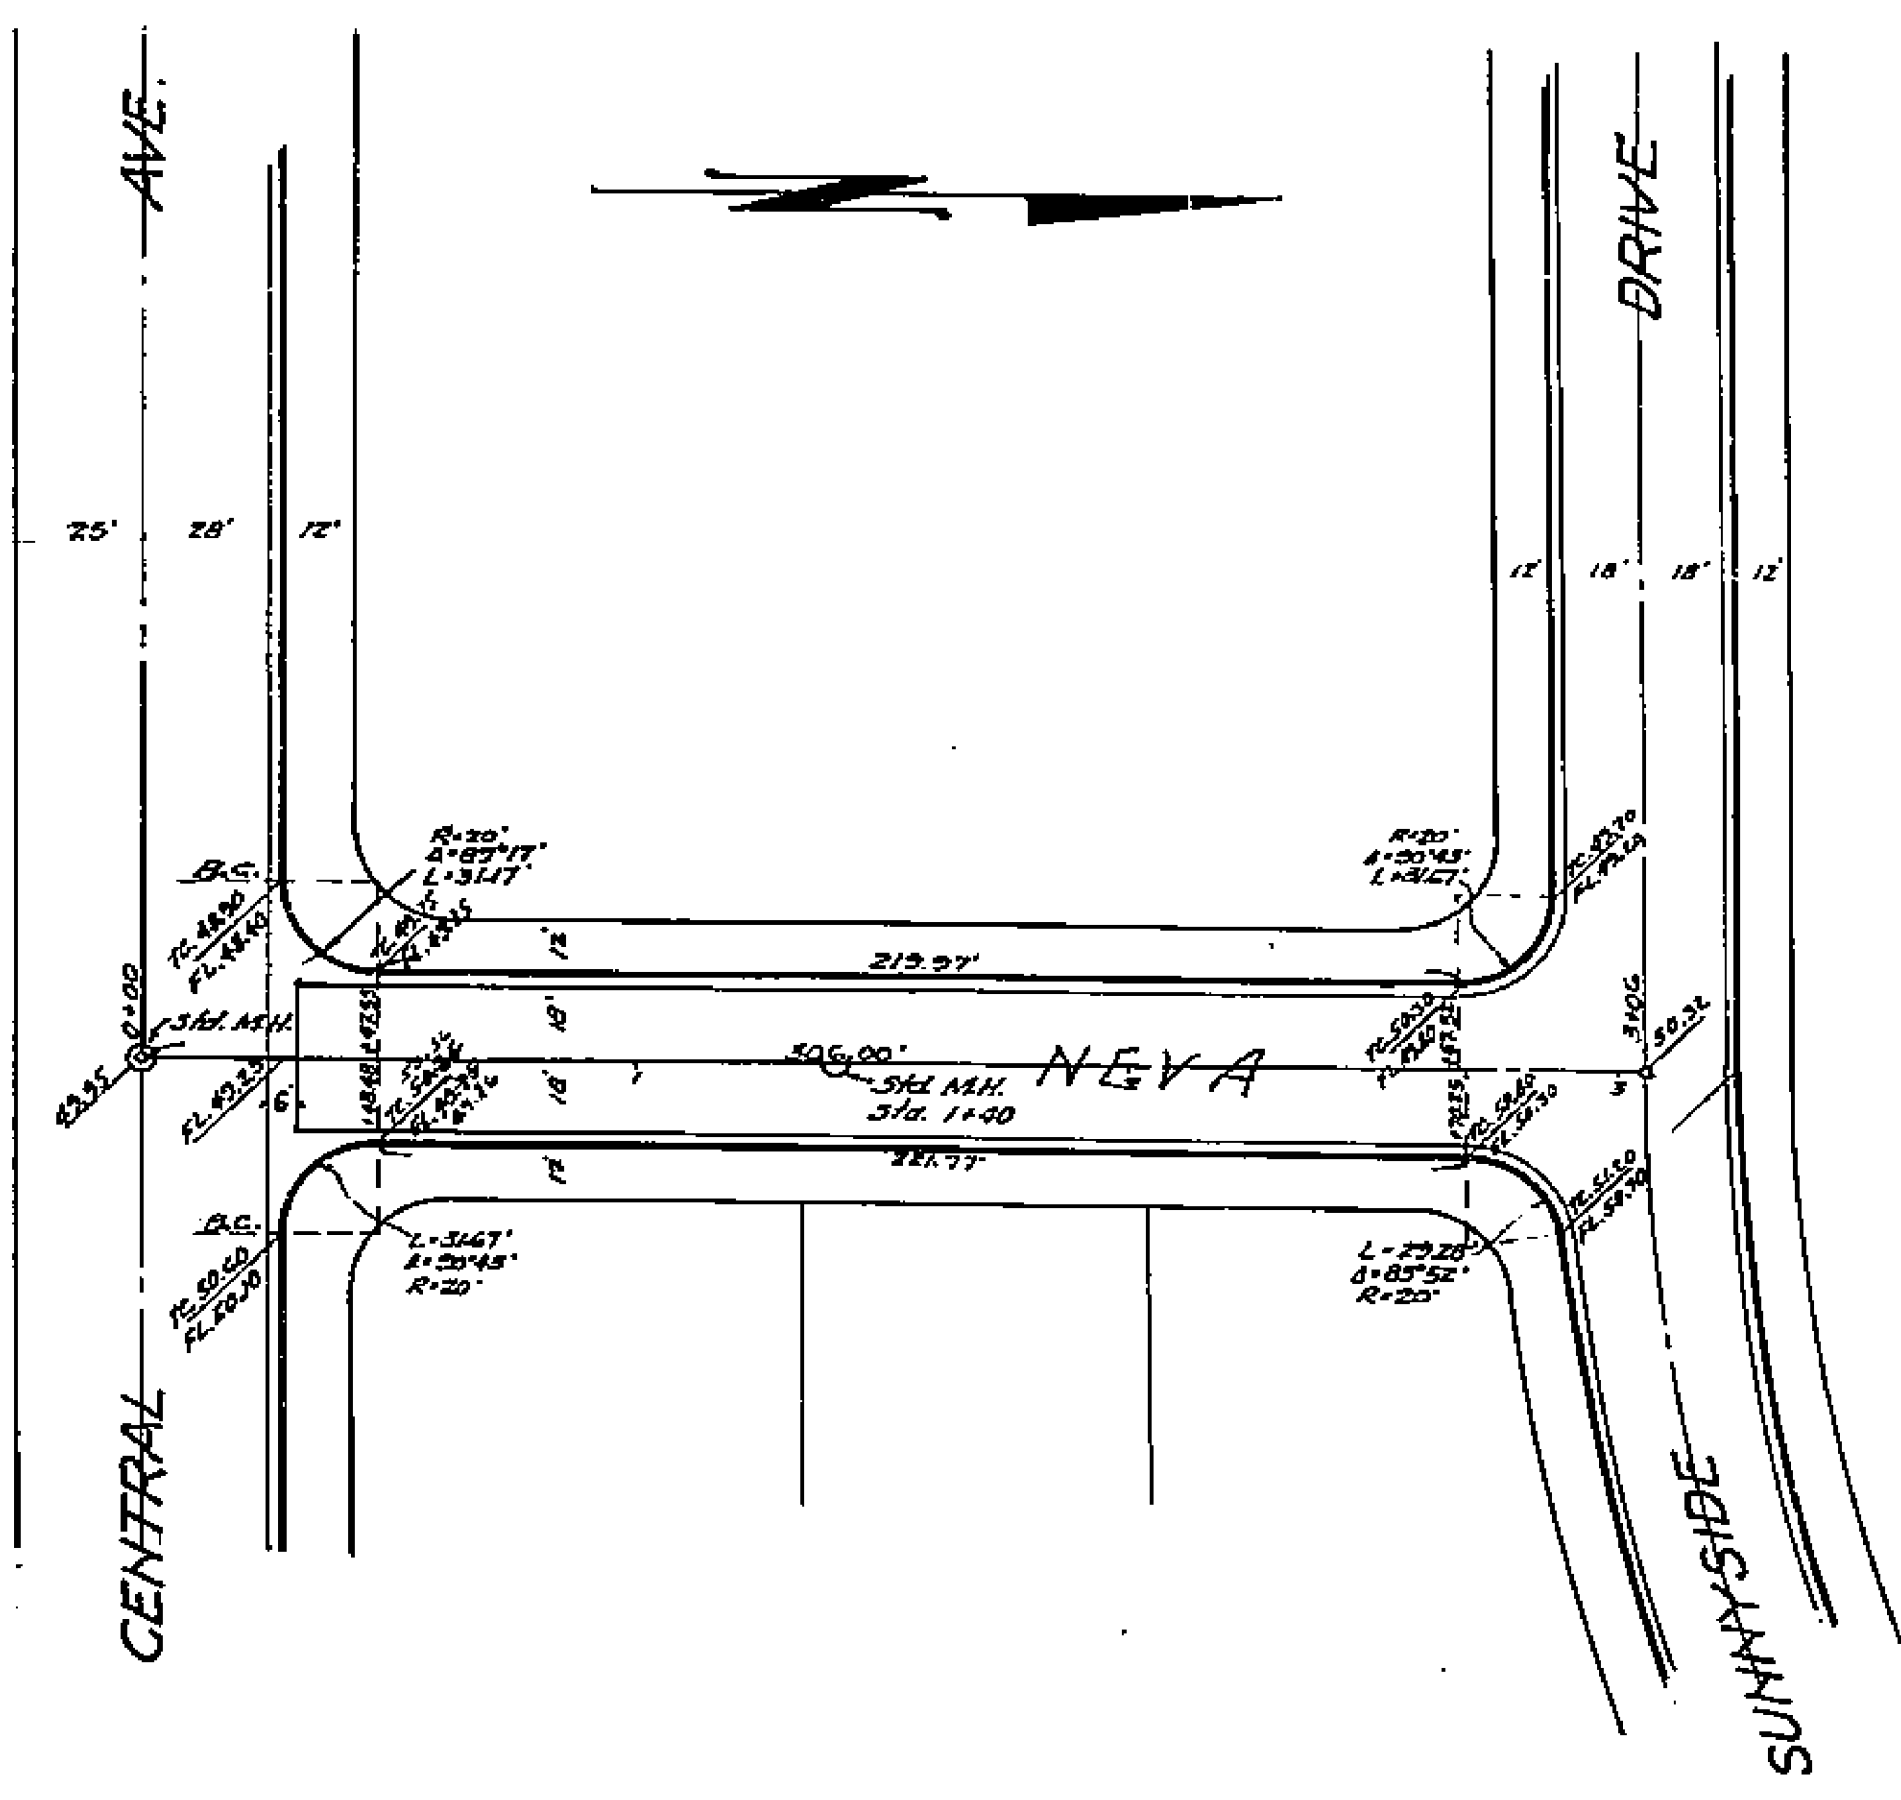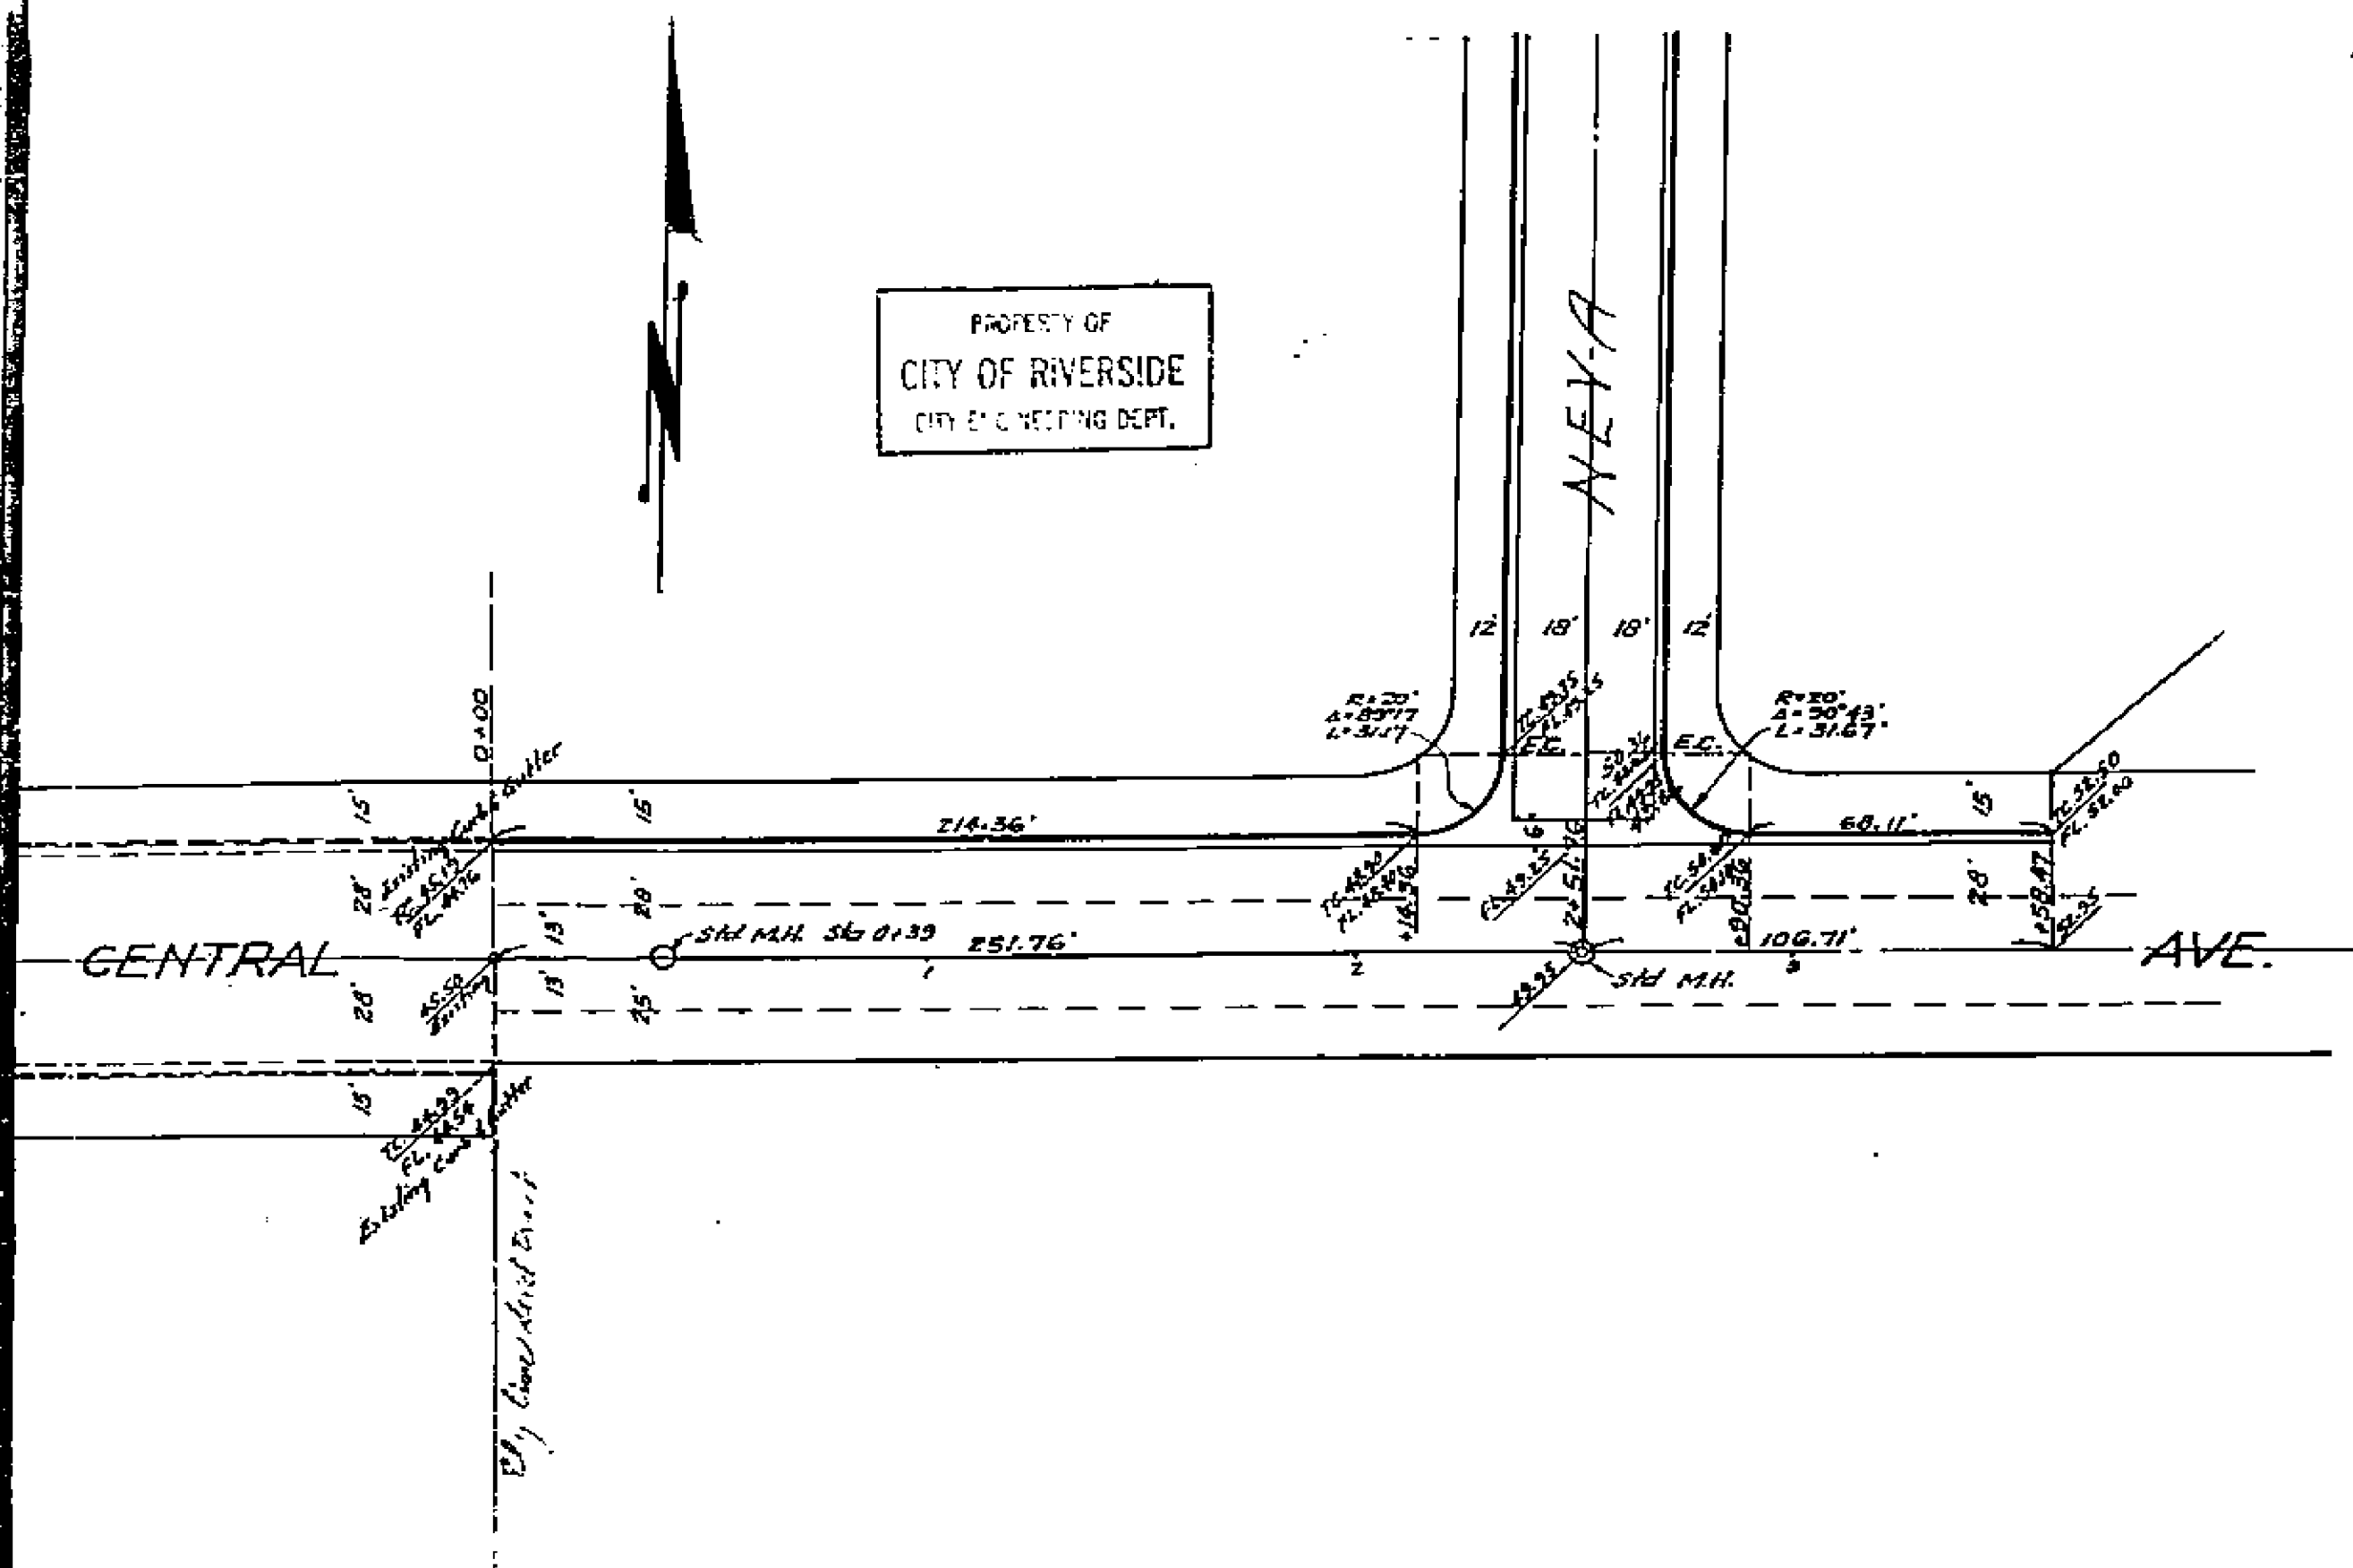

PROPERTY OF
CITY OF RIVERSIDE
CITY ENGINEERING DEPT.

PROPERTY OF
CITY OF RIVERSIDE
CITY ENGINEERING DEPT.

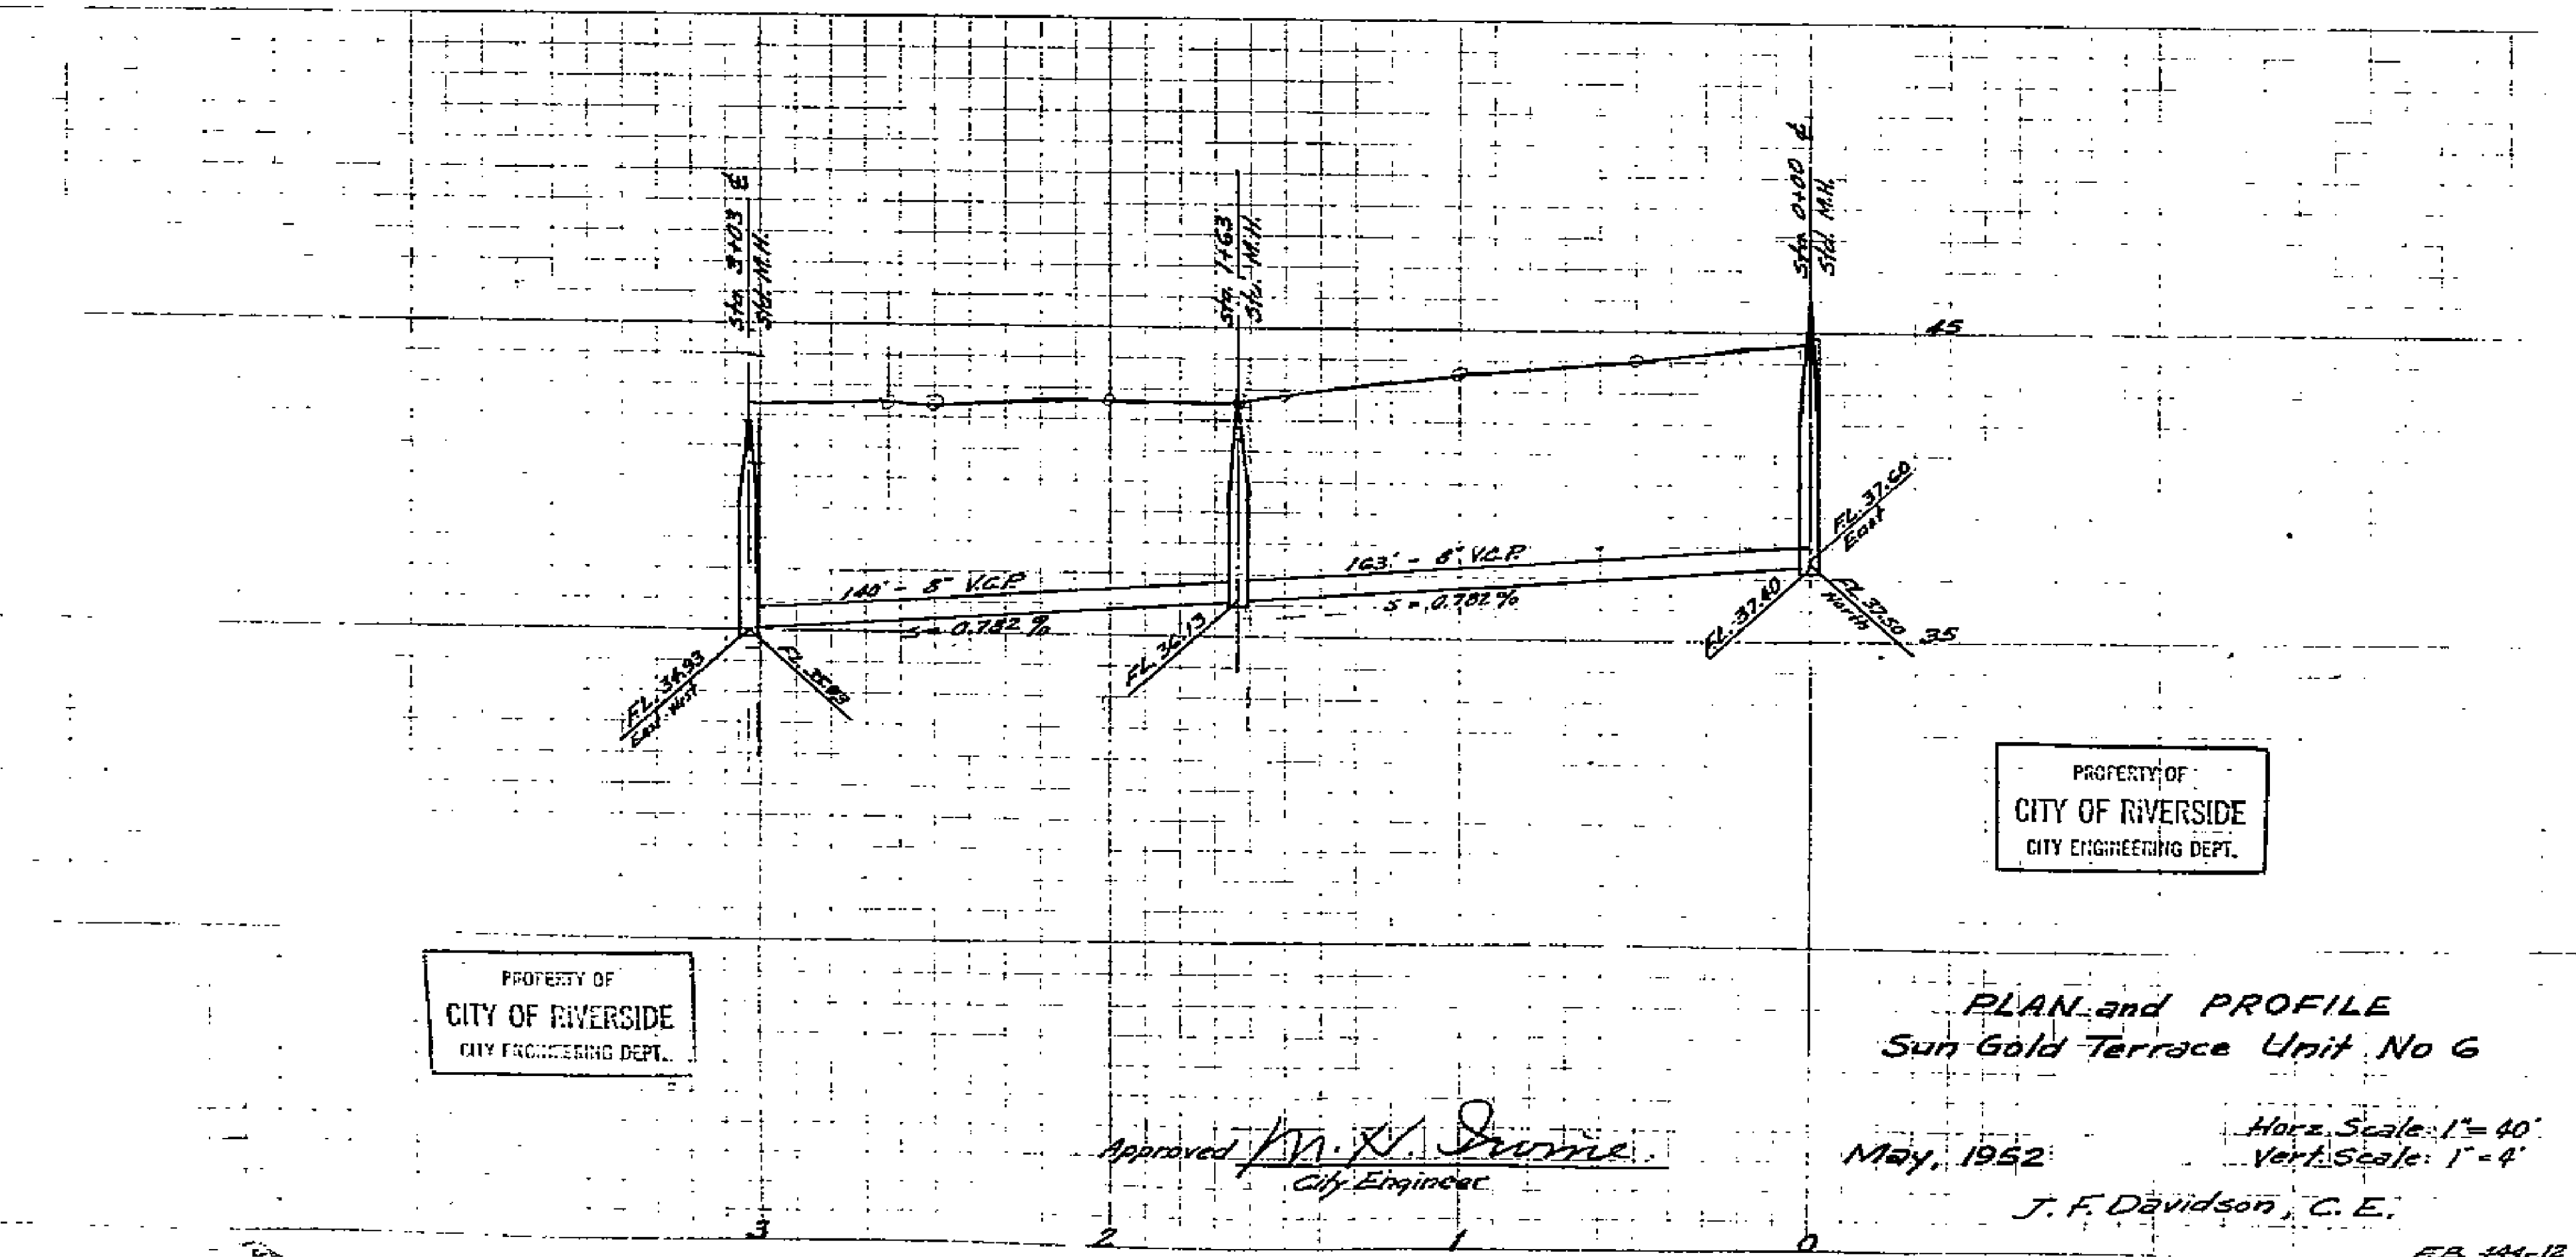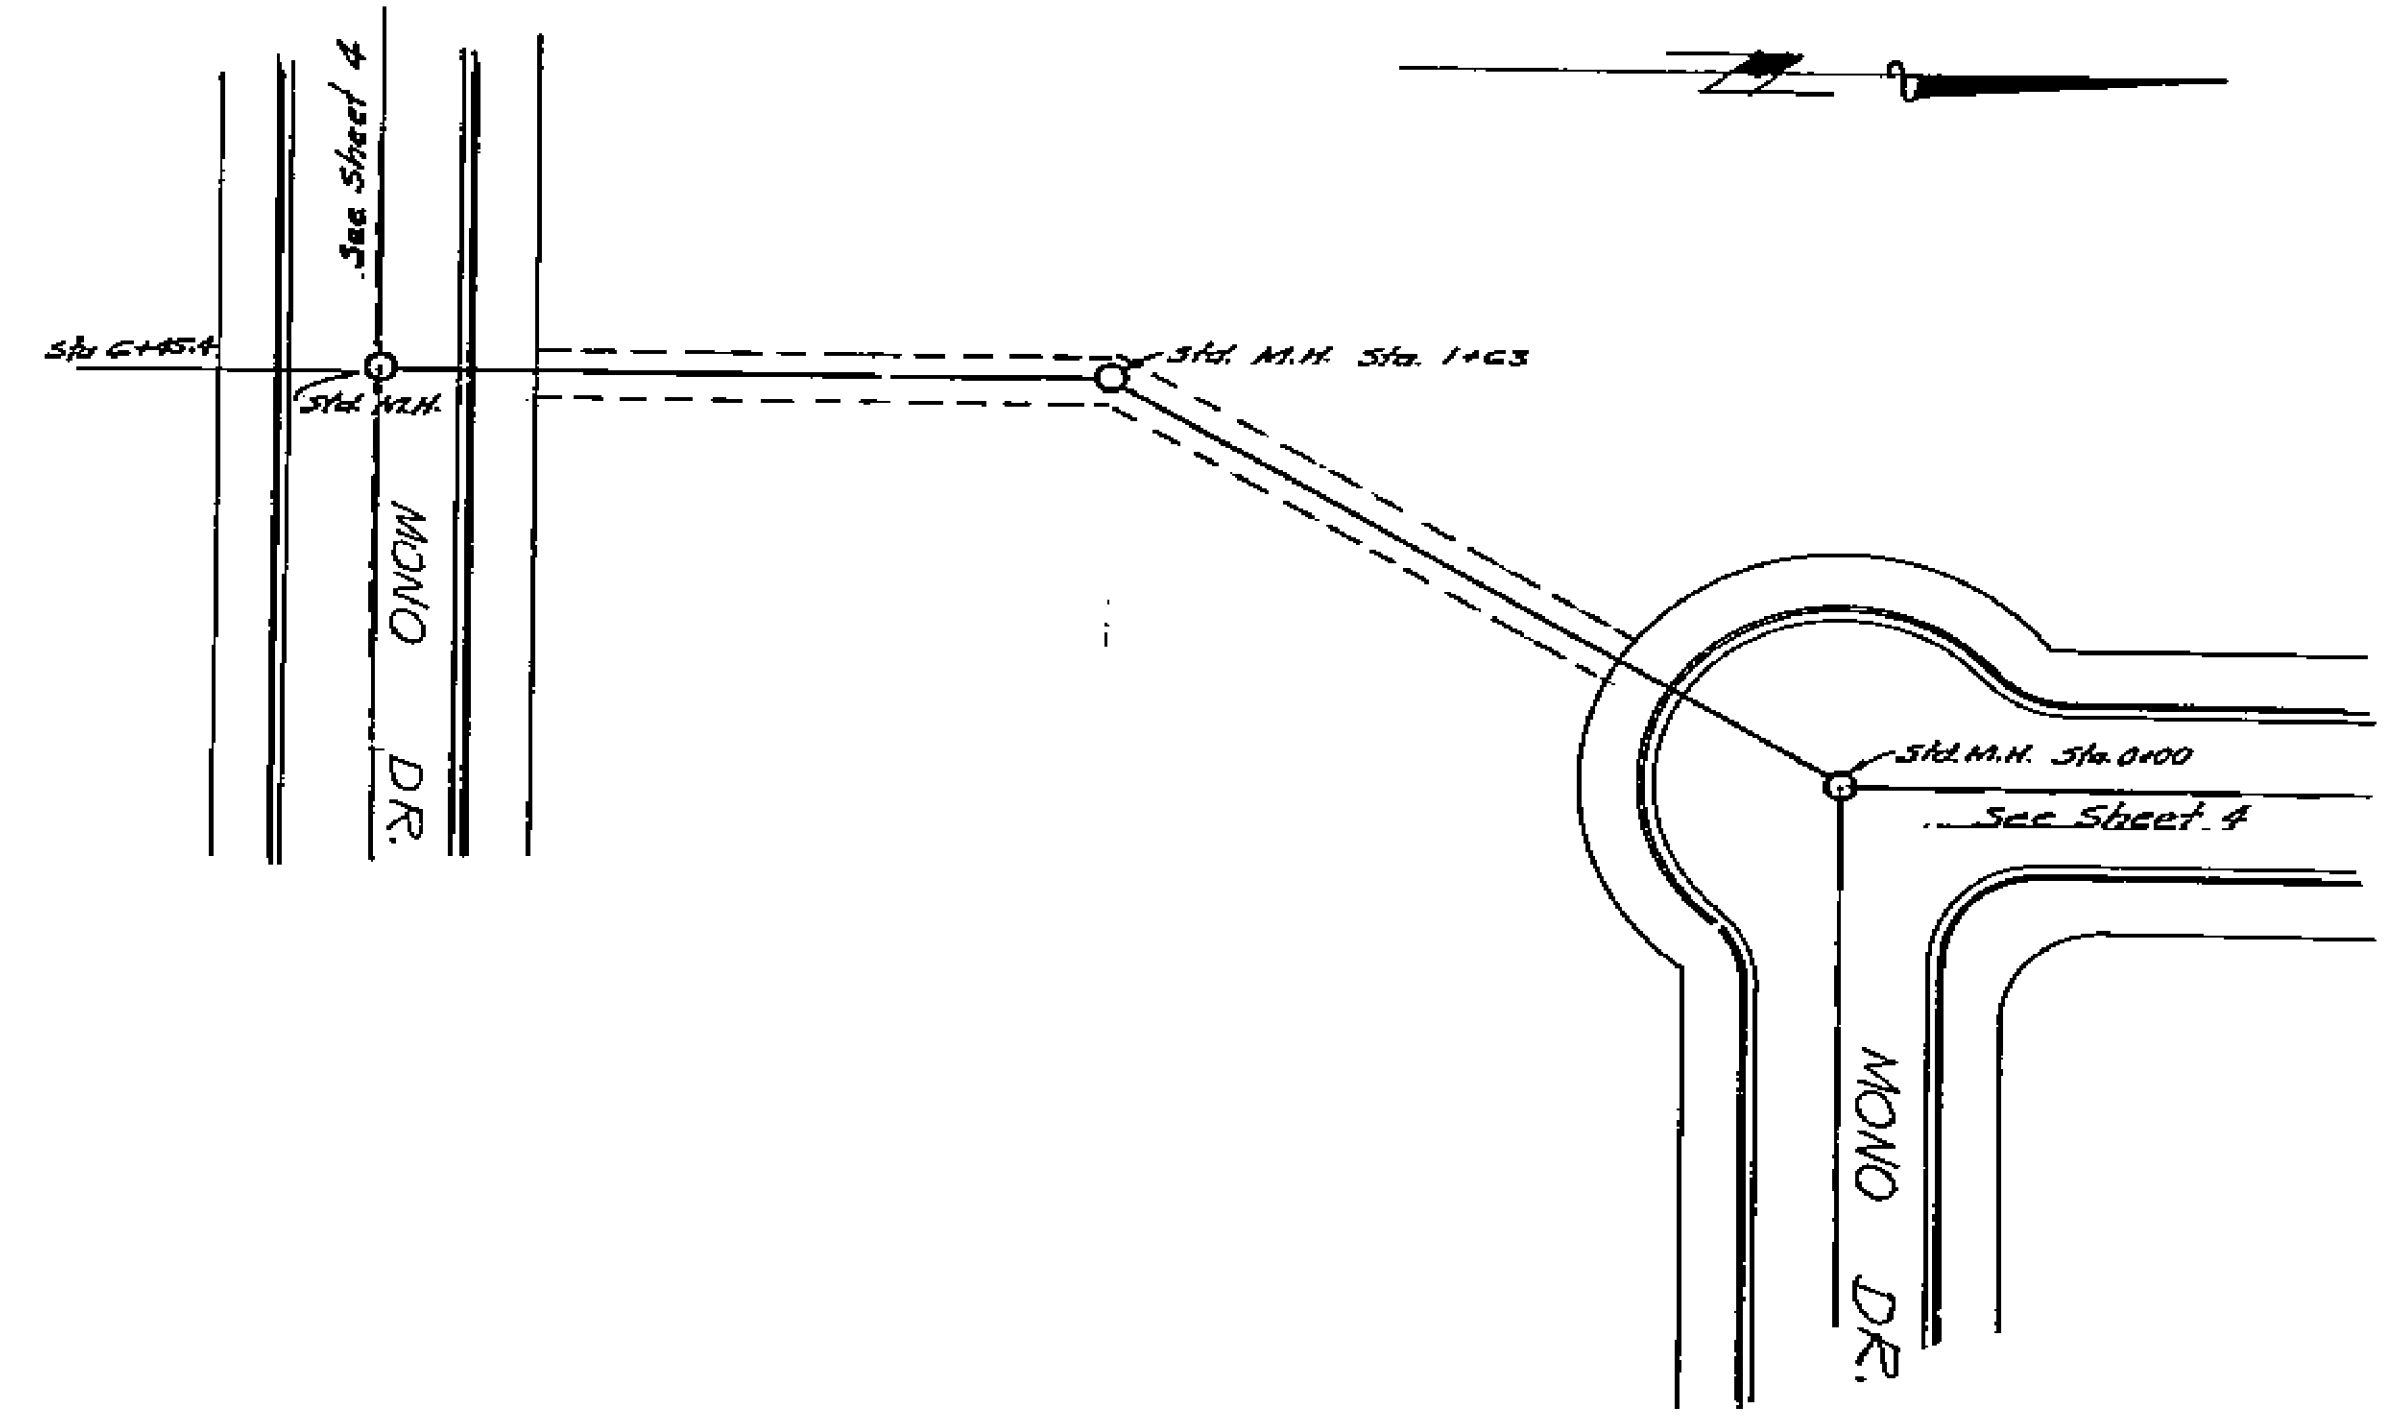

PROPERTY OF
CITY OF RIVERSIDE
CITY ENGINEERING DEPT.

PROPERTY OF
CITY OF RIVERSIDE
CITY ENGINEERING DEPT.

PLAN and PROFILE
Sun Gold Terrace Unit No 6

Approved M. N. Irvine
City Engineer

May, 1952

Horz. Scale: 1" = 40'
Vert. Scale: 1" = 4'

J. F. Davidson, C.E.

FB 44-12 Sheet

1301

ALL RIGHTS RESERVED
COPYRIGHT 1952
A. F. M. J. O. A.