



PROPERTY OF
CITY OF RIVERSIDE
CITY ENGINEERING DEPT.

PROPERTY OF
CITY OF RIVERSIDE
CITY ENGINEERING DEPT.

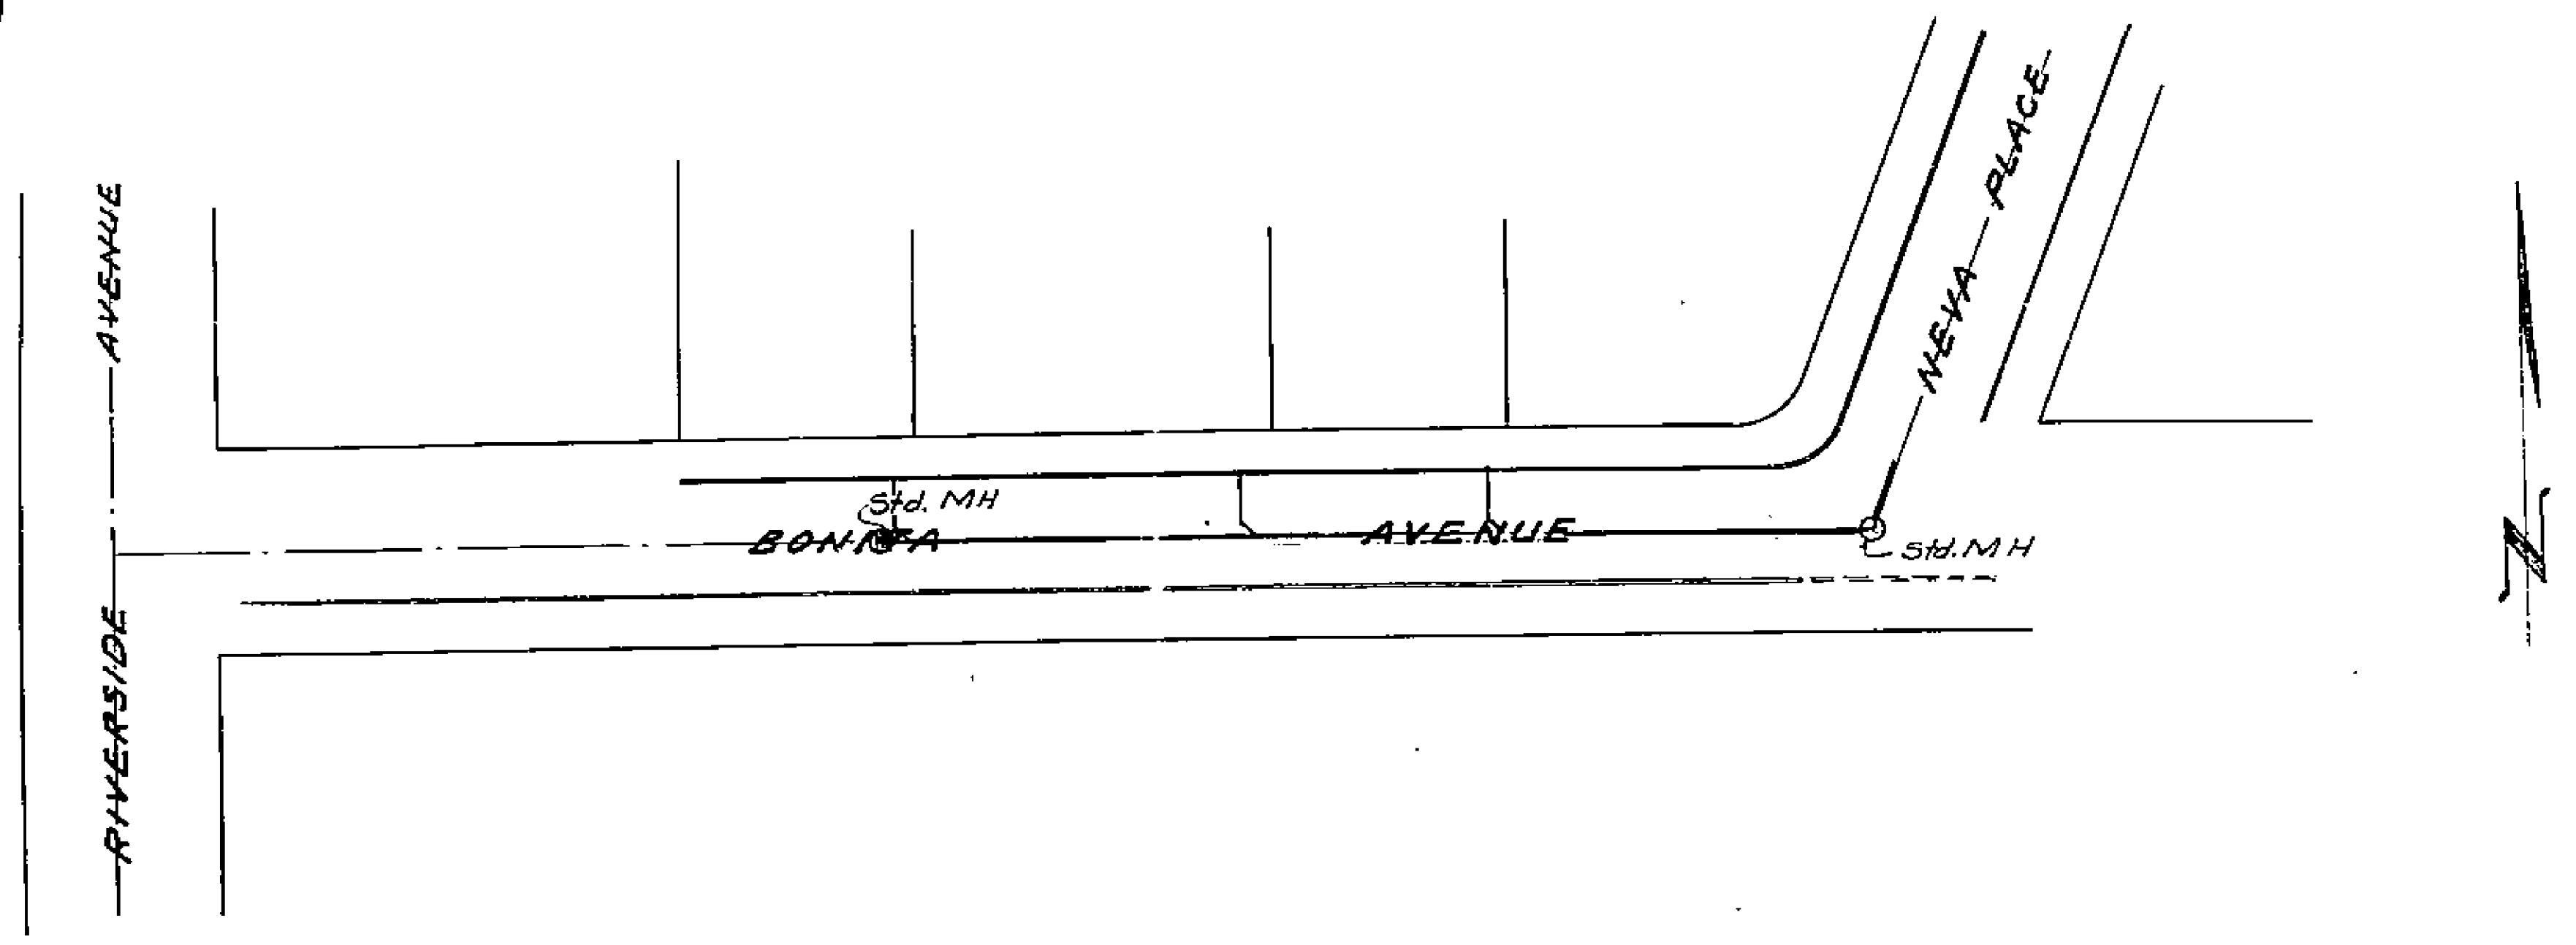

SHEET 4 OF 8 SHEETS

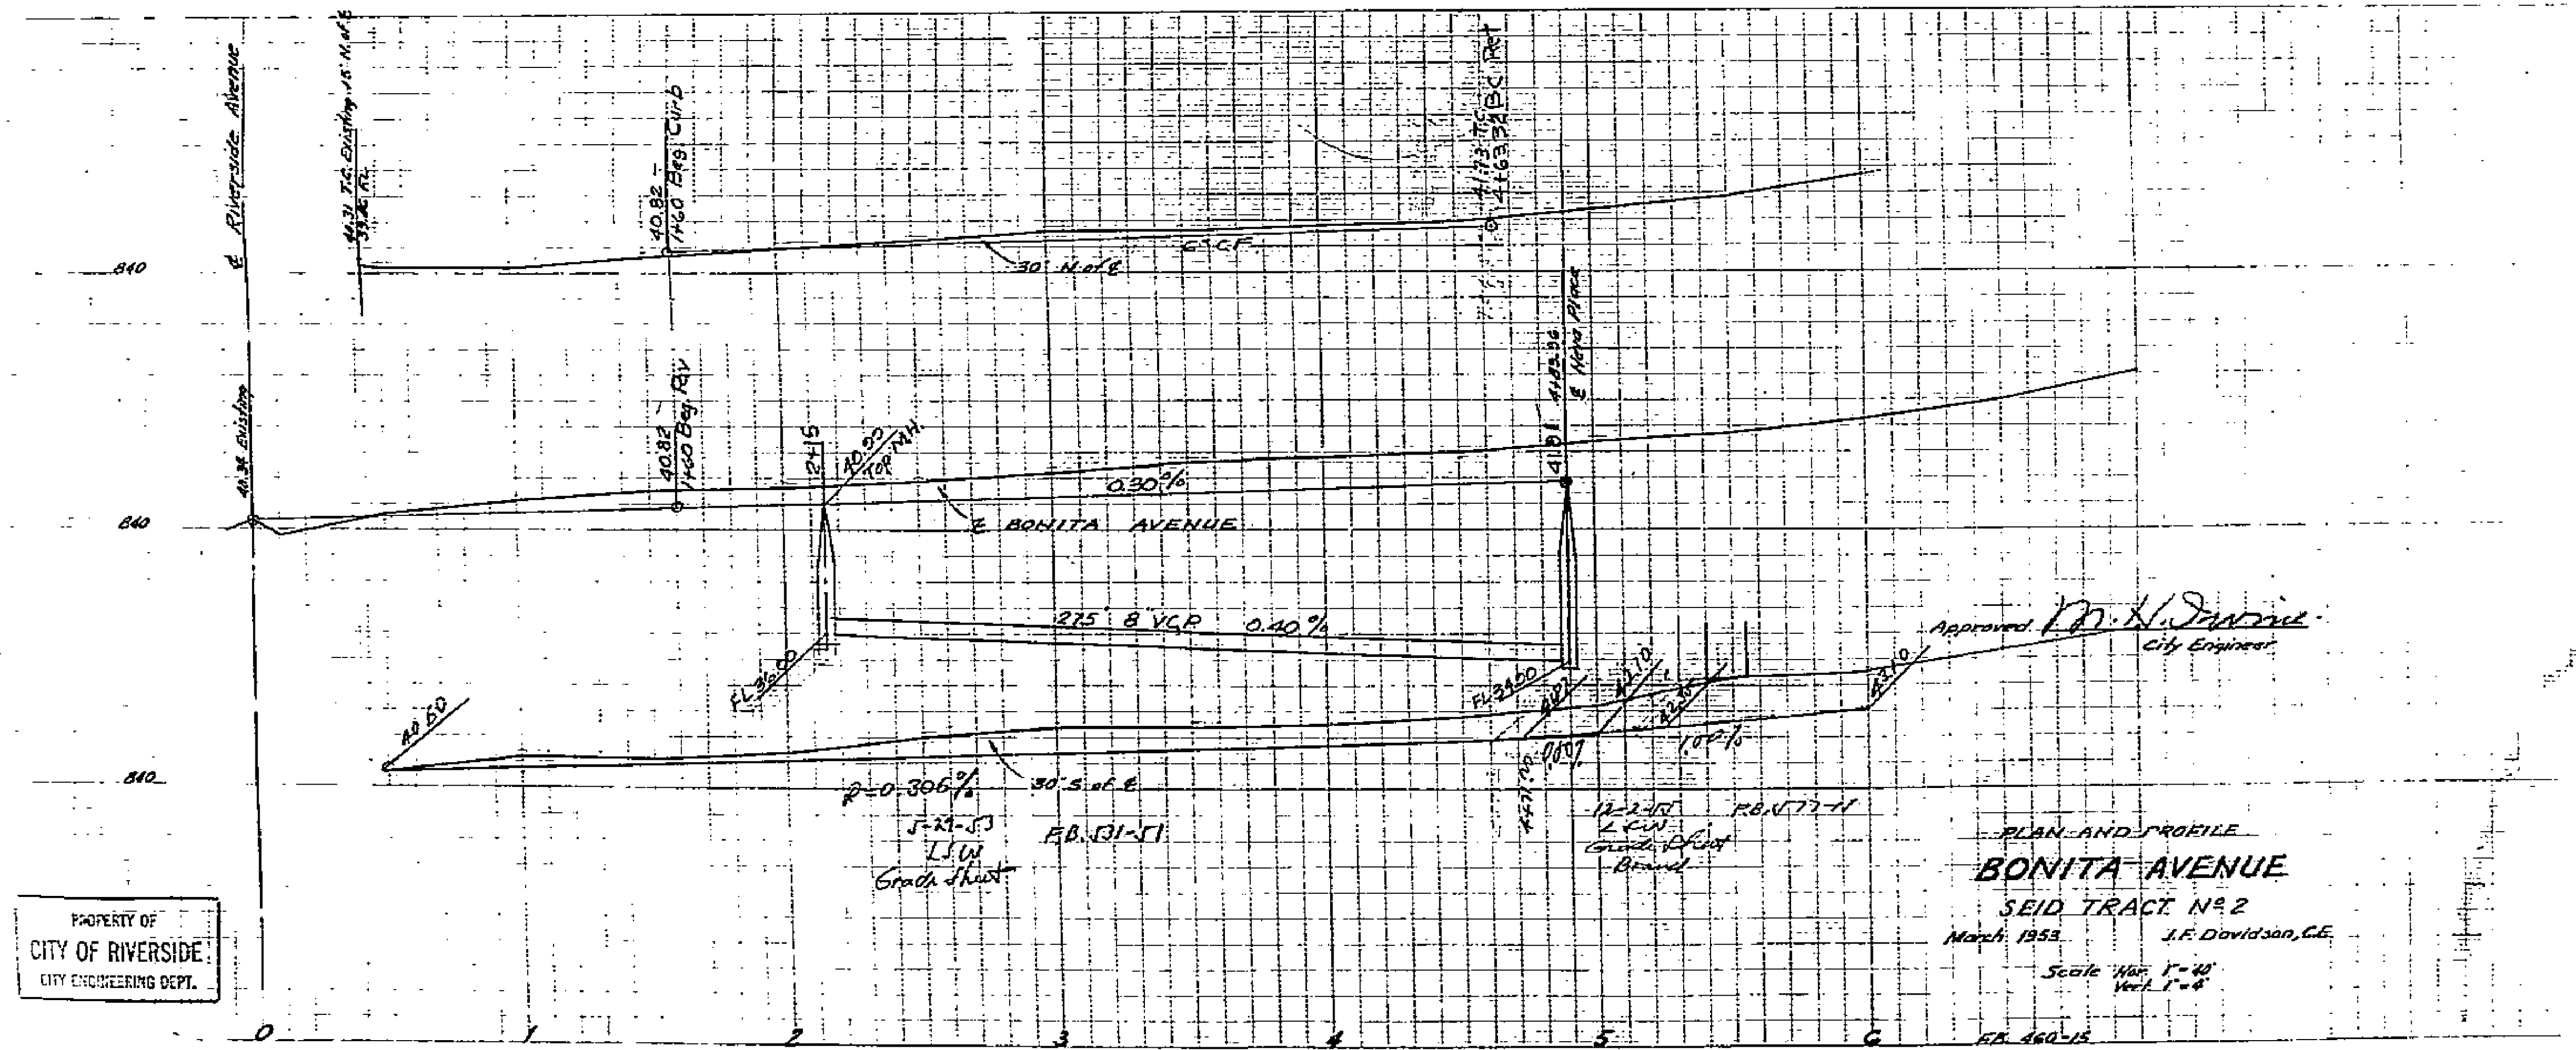

PROPERTY OF
CITY OF RIVERSIDE
CITY ENGINEERING DEPT.

PROPERTY OF
CITY OF RIVERSIDE
CITY ENGINEERING DEPT.


PLAN AND PROFILE
BONITA AVENUE
 SEID TRACT No 2
 March, 1953. J.F. Davidson, C.E.
 Scale: HORIZ. 1"=40'
 VERT. 1"=8'

448976
26.64
2.47.32


1401

PROPERTY OF
CITY OF RIVERSIDE
CITY ENGINEERING DEPT.

PROPERTY OF
CITY OF RIVERSIDE
CITY ENGINEERING DEPT.

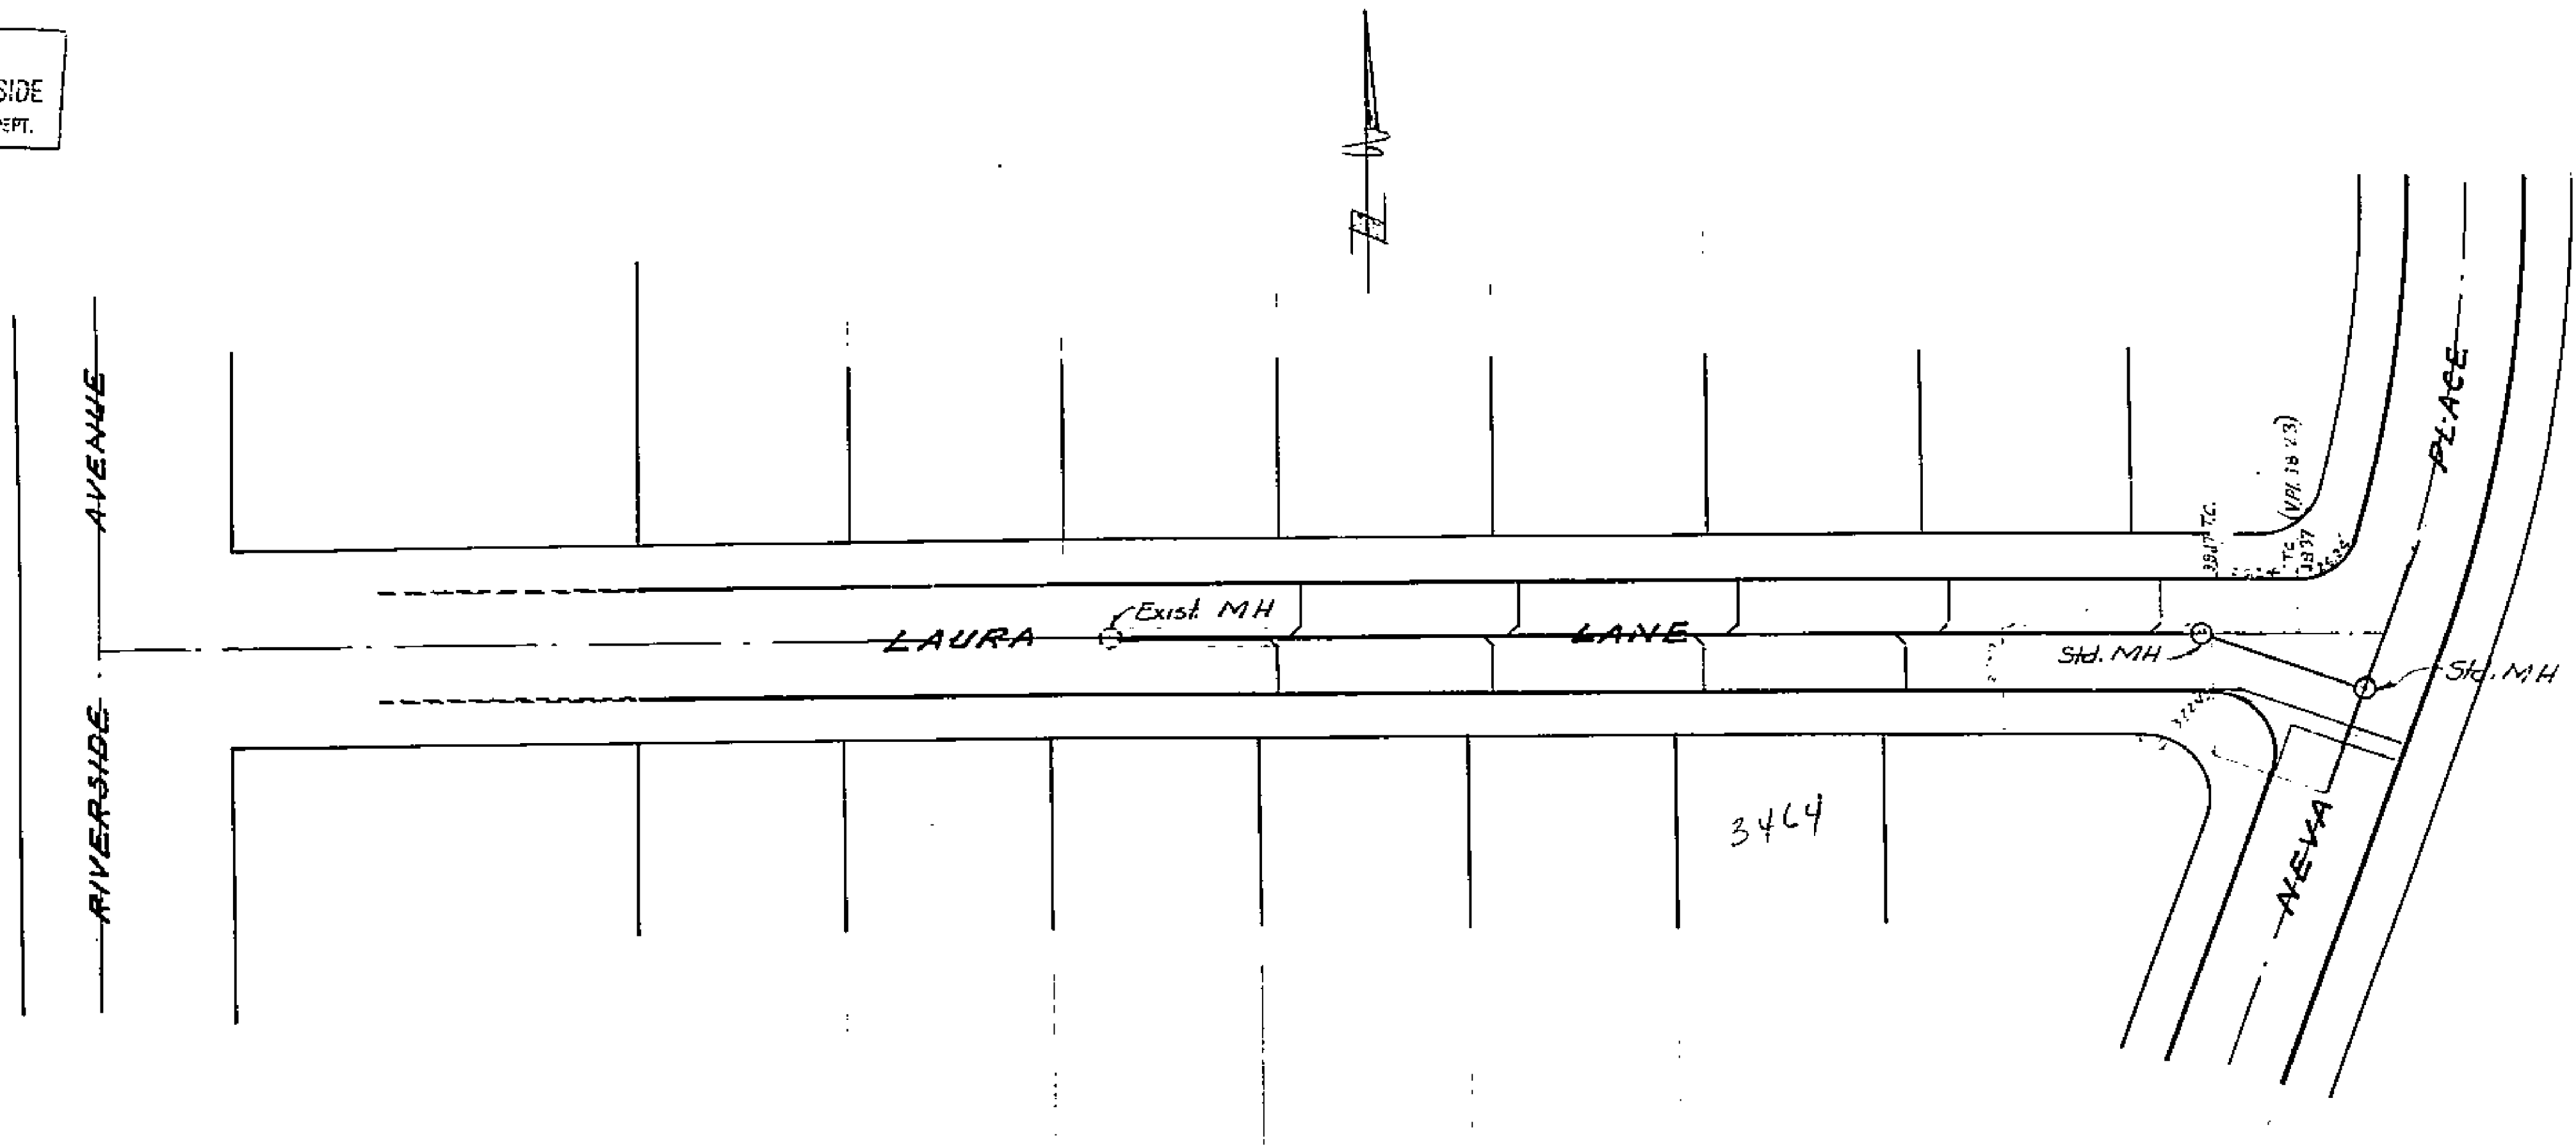

SHEET 2 OF 4 SHEETS

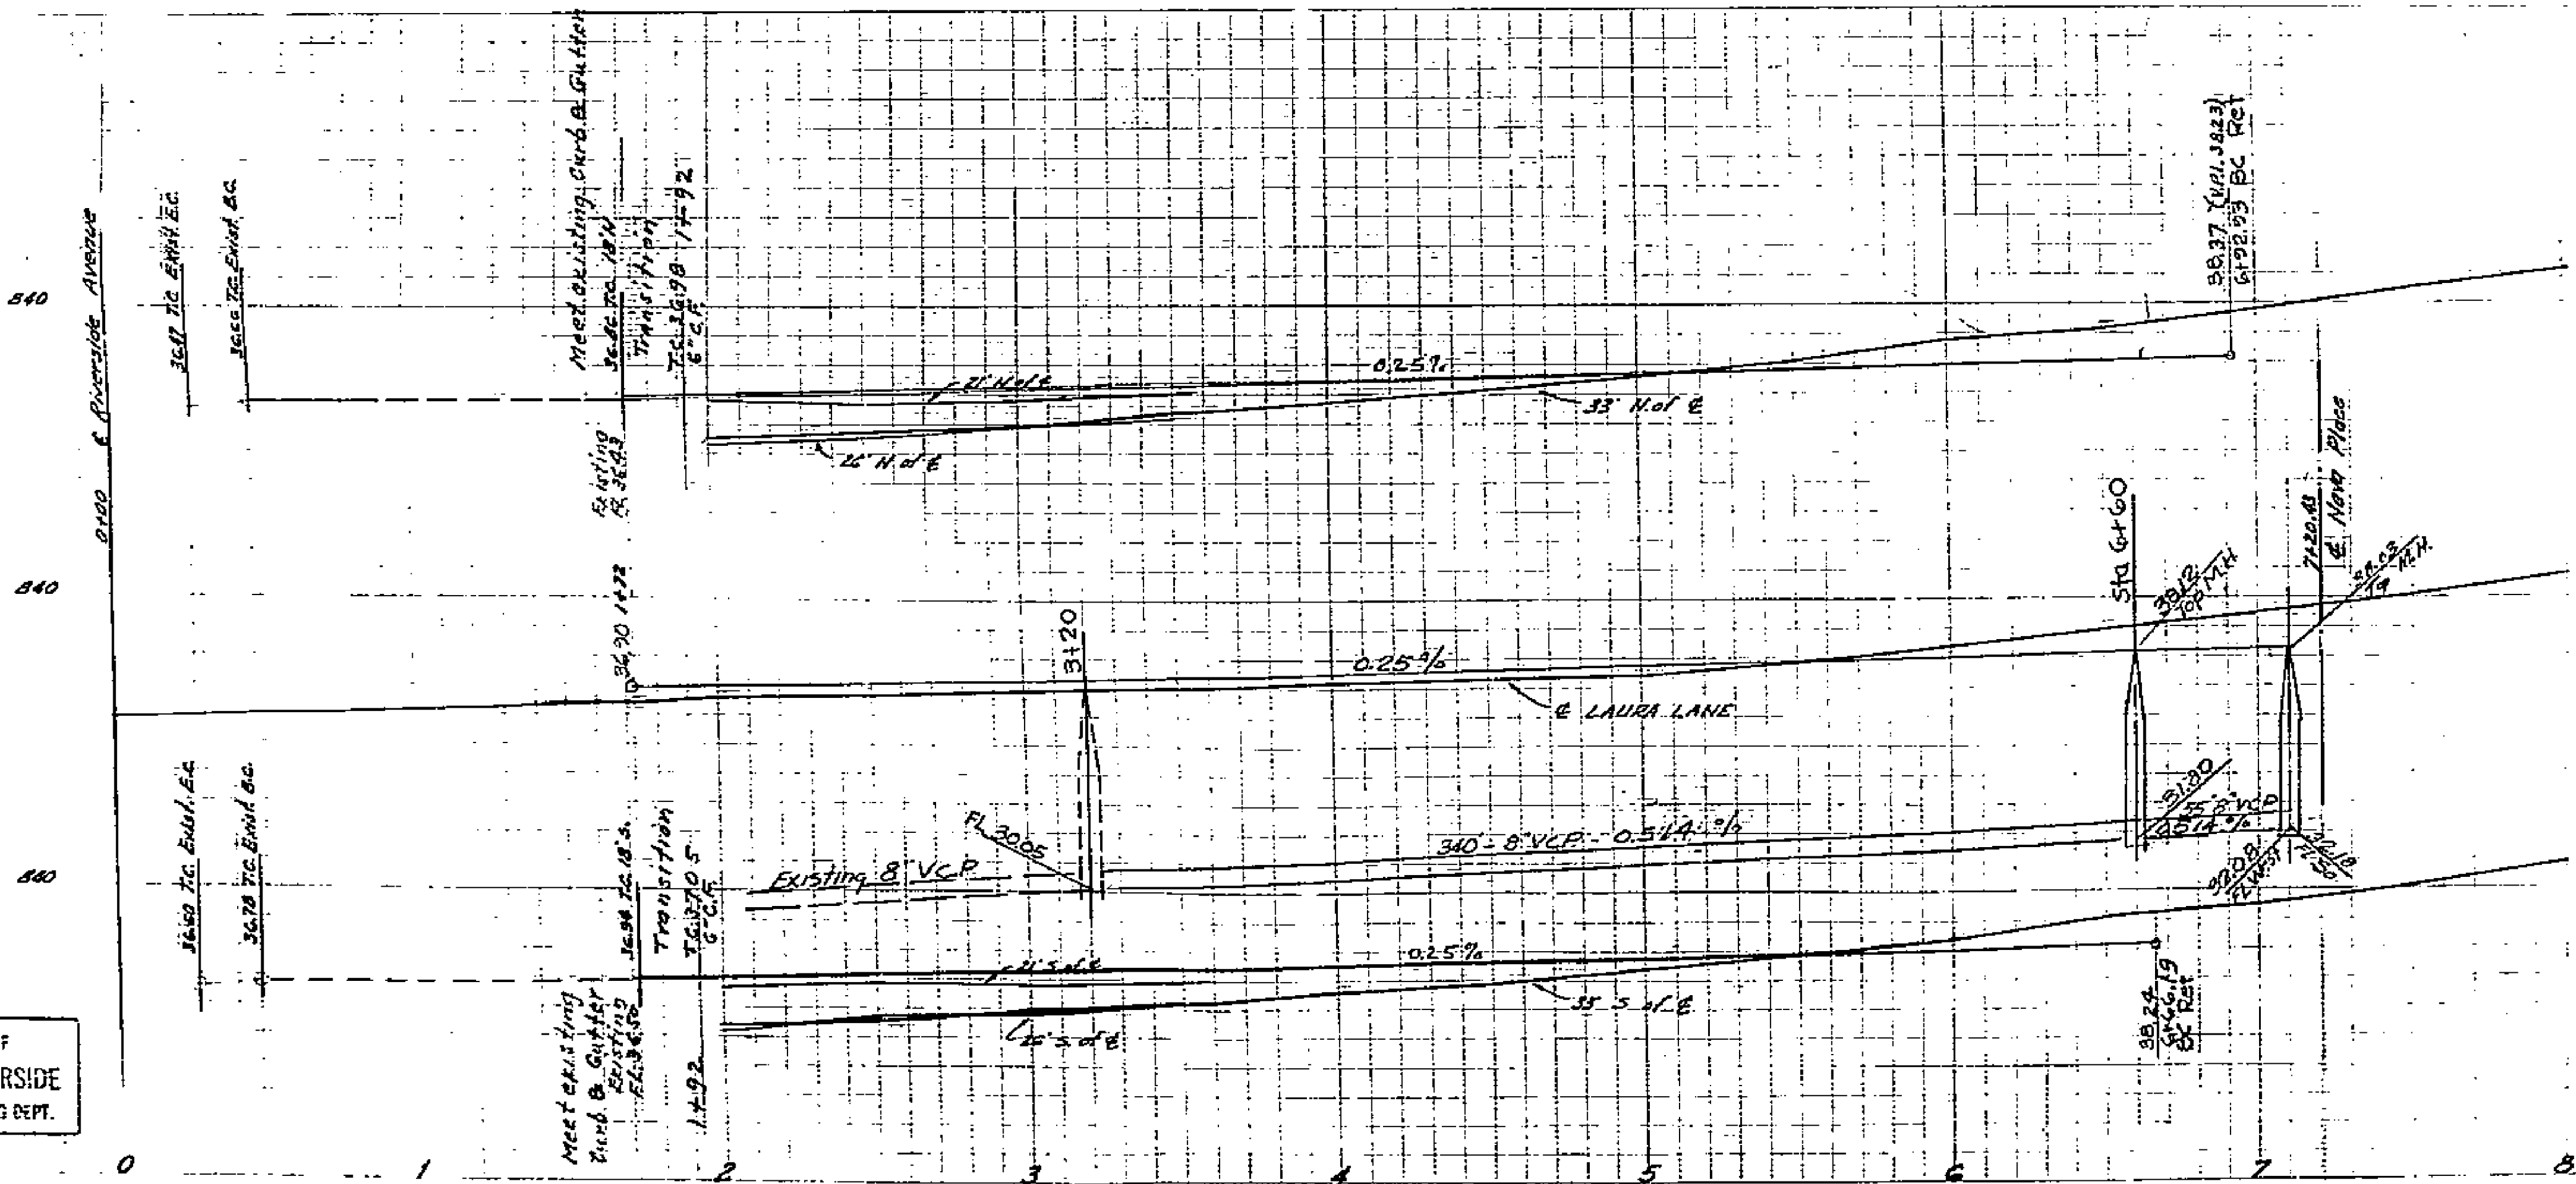

Approved *M. H. Smith*
City Engineer

PLAN AND PROFILE
LAURA LANE
SEID TRACT No 2
March 1953. J.F. Davidson, C.E.
Scale Hor. 1"=40'
Vert. 1"=4'
FD-413-67


PROPERTY OF
CITY OF RIVERSIDE
CITY ENGINEERING DEPT.

PROPERTY OF
CITY OF RIVERSIDE
CITY ENGINEERING DEPT.


1401

PROPERTY OF
CITY OF RIVERSIDE
CITY ENGINEERING DEPT.

PROPERTY OF
CITY OF RIVERSIDE
CITY ENGINEERING DEPT.

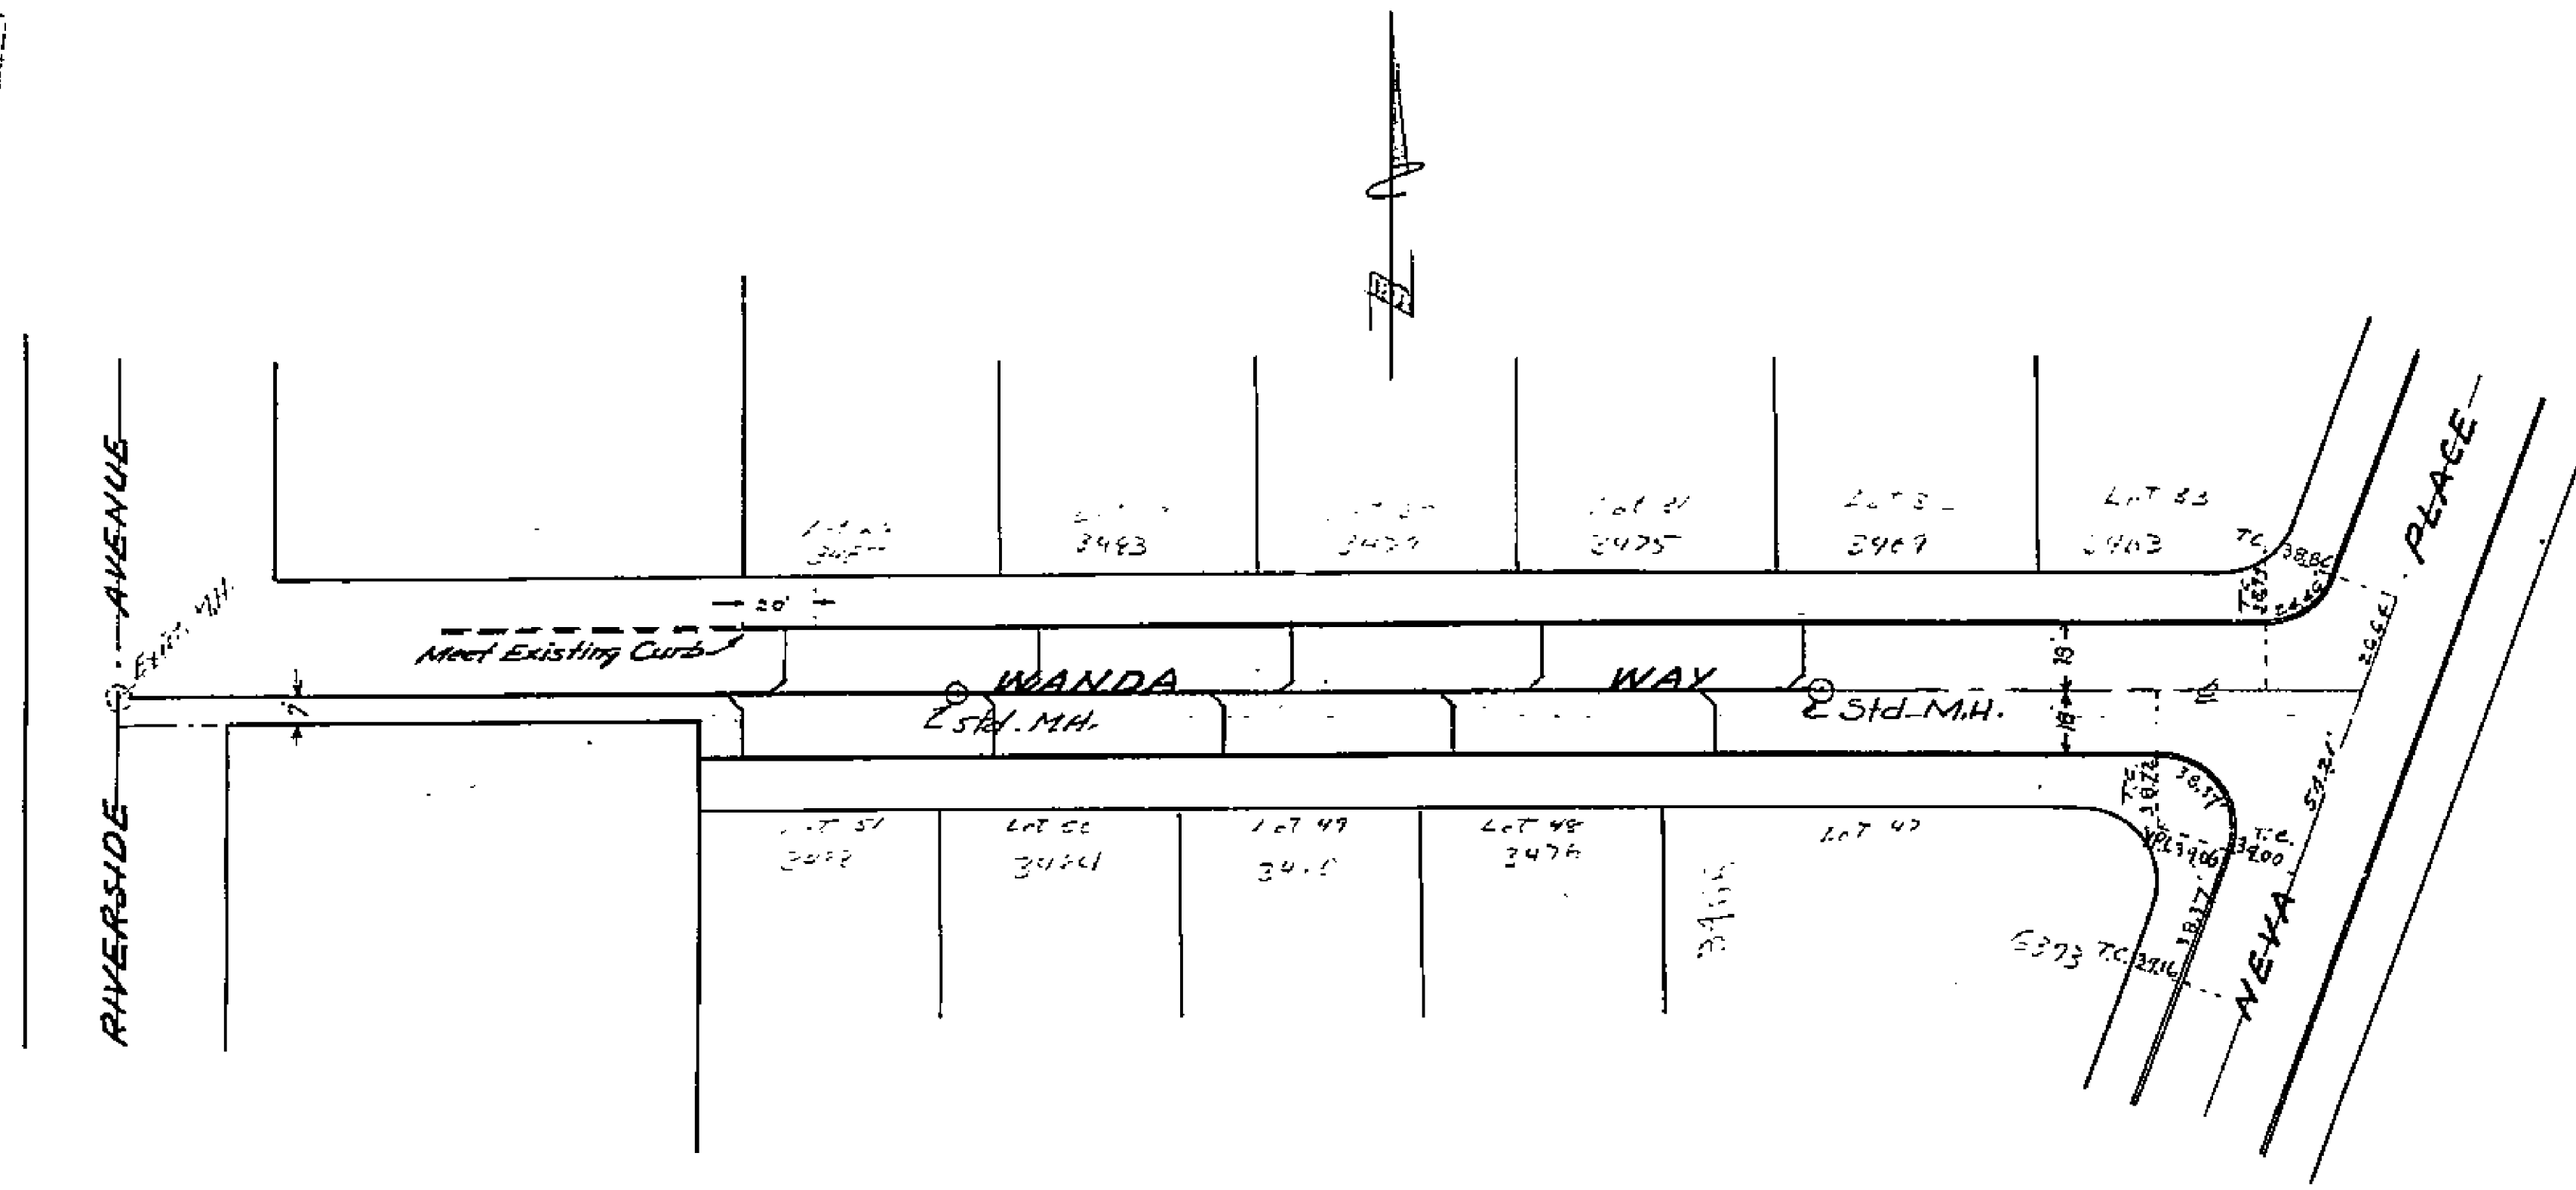

SHEET 3 OF 4 SHEETS

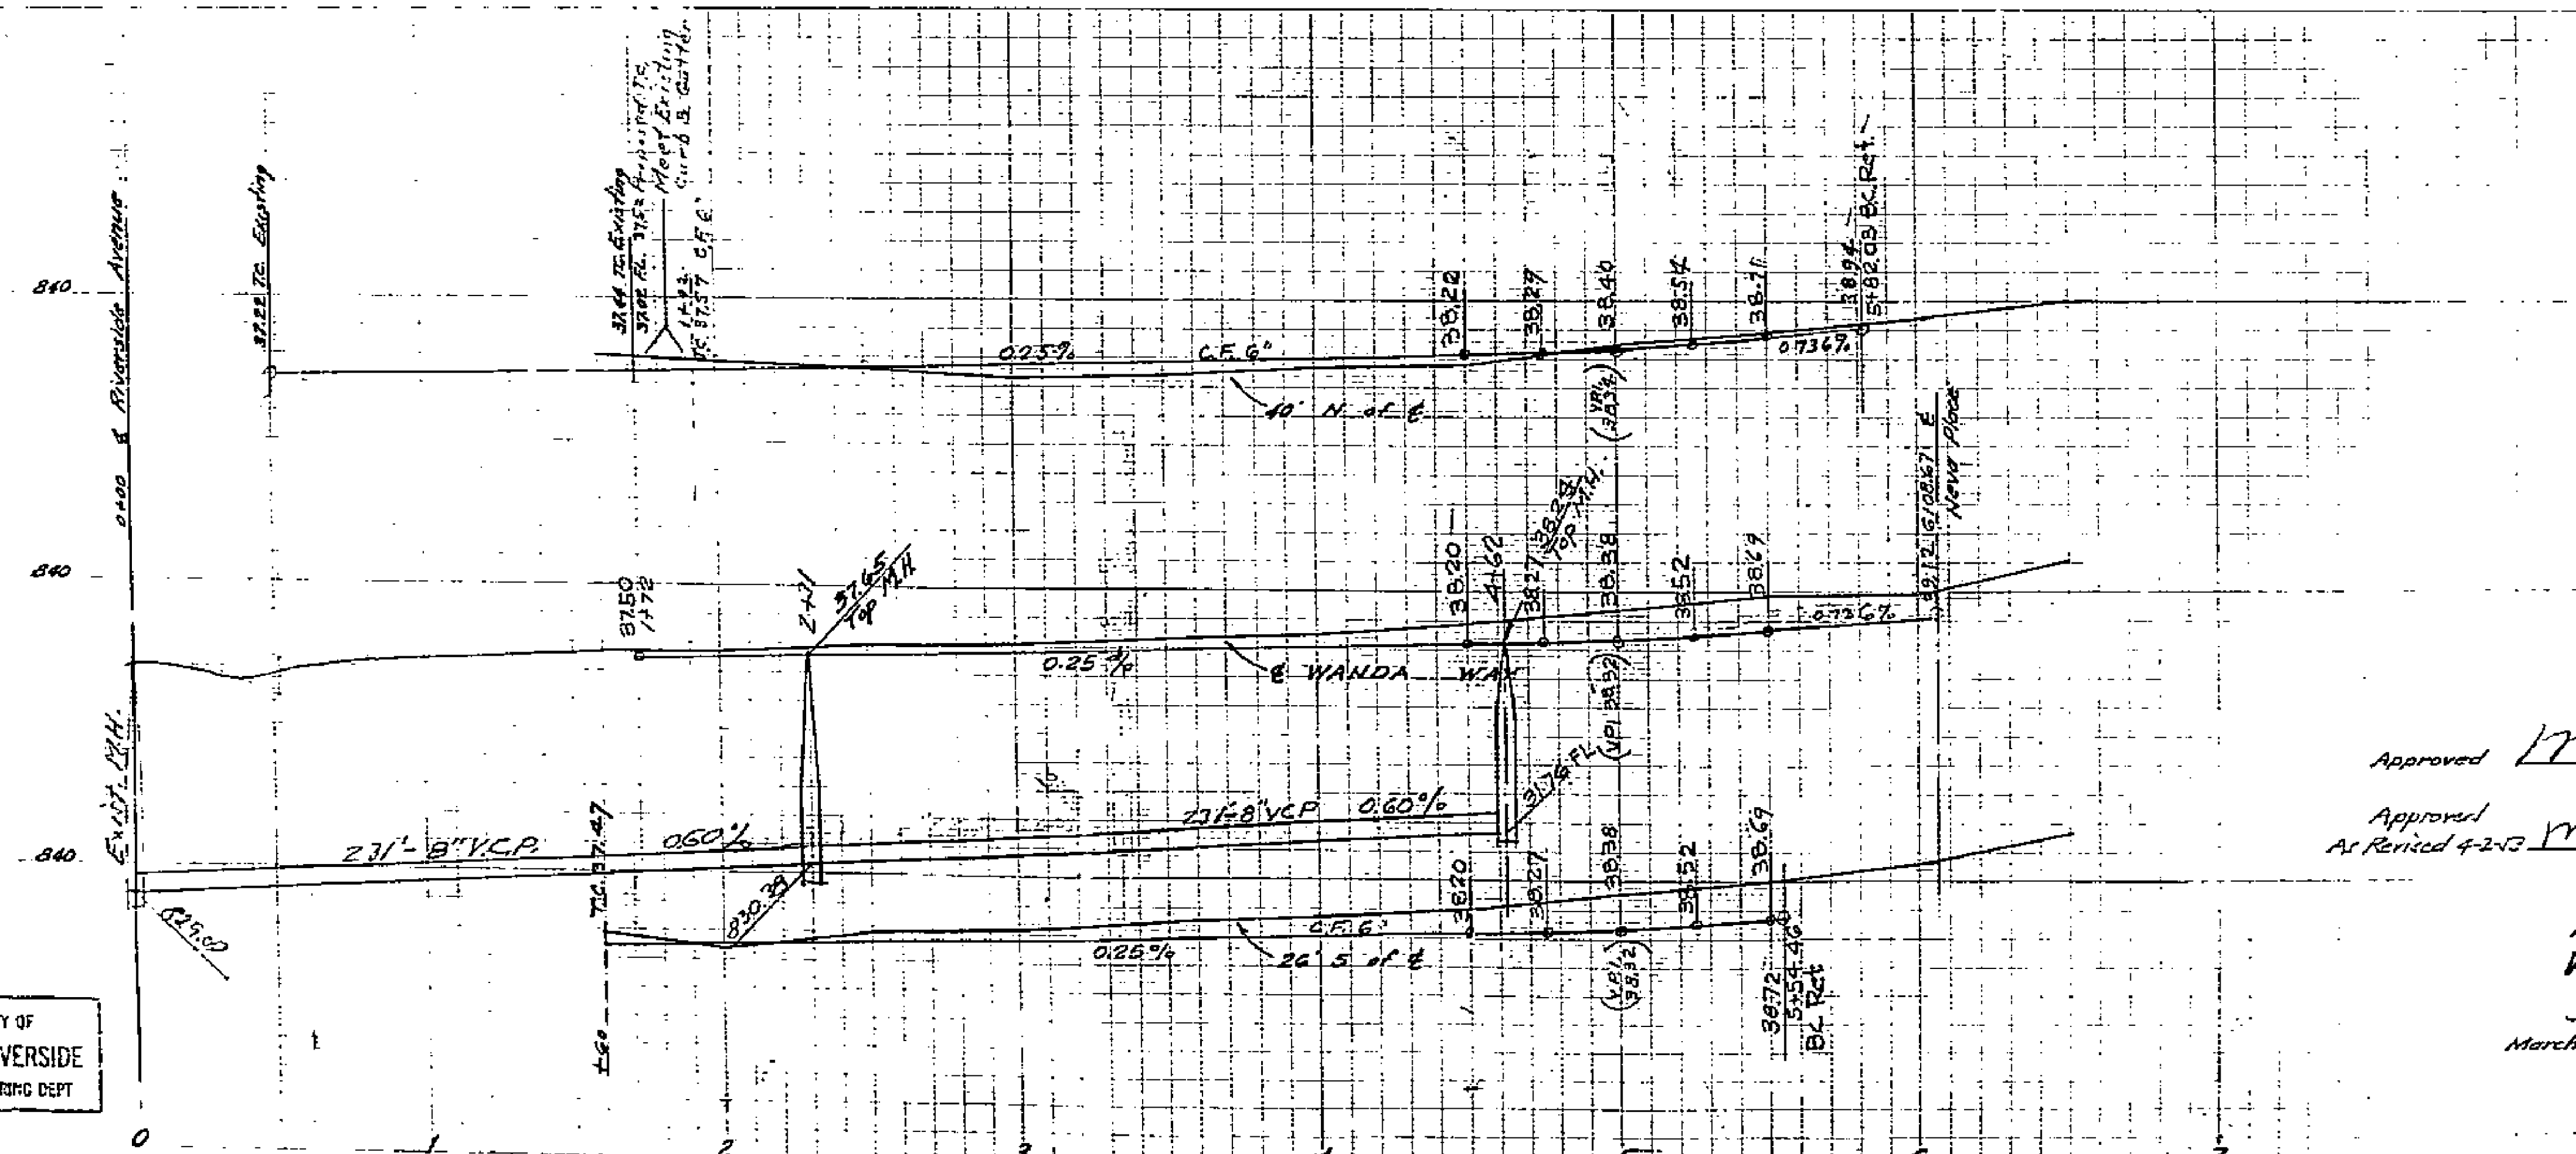

Approved *M.H. Irvine*
City Engineer

Approved
As Revised 4-2-53 *M.H. Irvine*

PLAN AND PROFILE
WANDA WAY
SEID TRACT N^o 2
March 1953 J.F. Davidson, C.E.
Scale Hor. 1"=40'
Vert. 1"=4'

PROPERTY OF
CITY OF RIVERSIDE
CITY ENGINEERING DEPT.

PROPERTY OF
CITY OF RIVERSIDE
CITY ENGINEERING DEPT.



1401

A 1141 WA 1141028 "MIRACLES"
"CREATING" MOBILE FILM STRIP
"REPAIRING" PAPER CO.
MADE IN U.S.A.

A 1141 WA 1141028 "MIRACLES"
"CREATING" MOBILE FILM STRIP
"REPAIRING" PAPER CO.
MADE IN U.S.A.

PROPERTY OF
CITY OF RIVERSIDE
CITY ENGINEERING DEPT.

PROPERTY OF
CITY OF RIVERSIDE
CITY ENGINEERING DEPT.

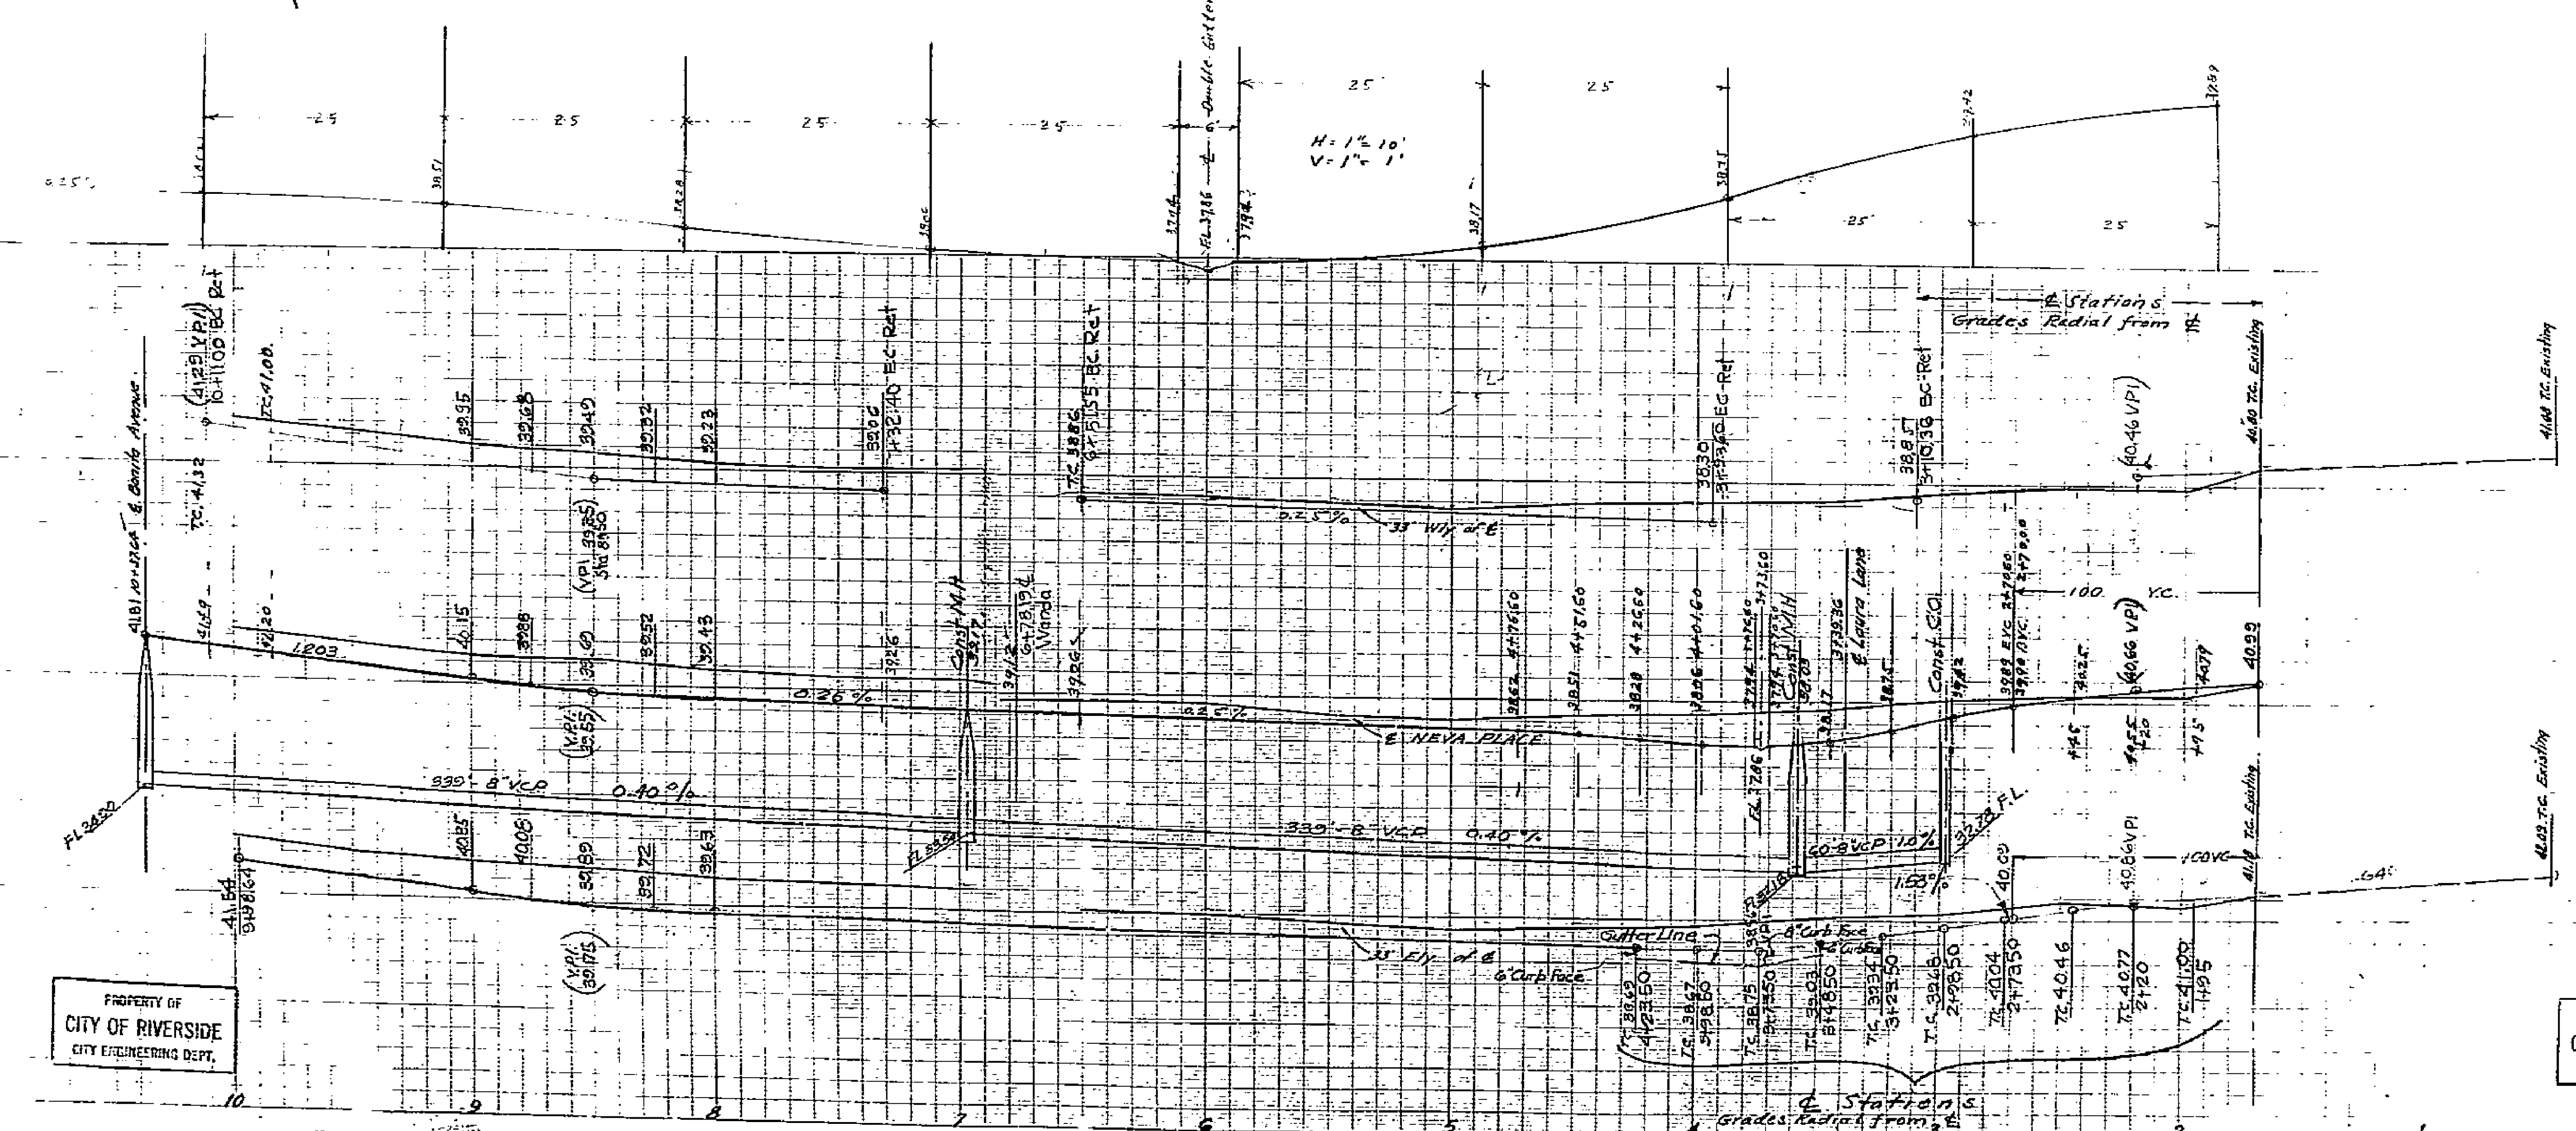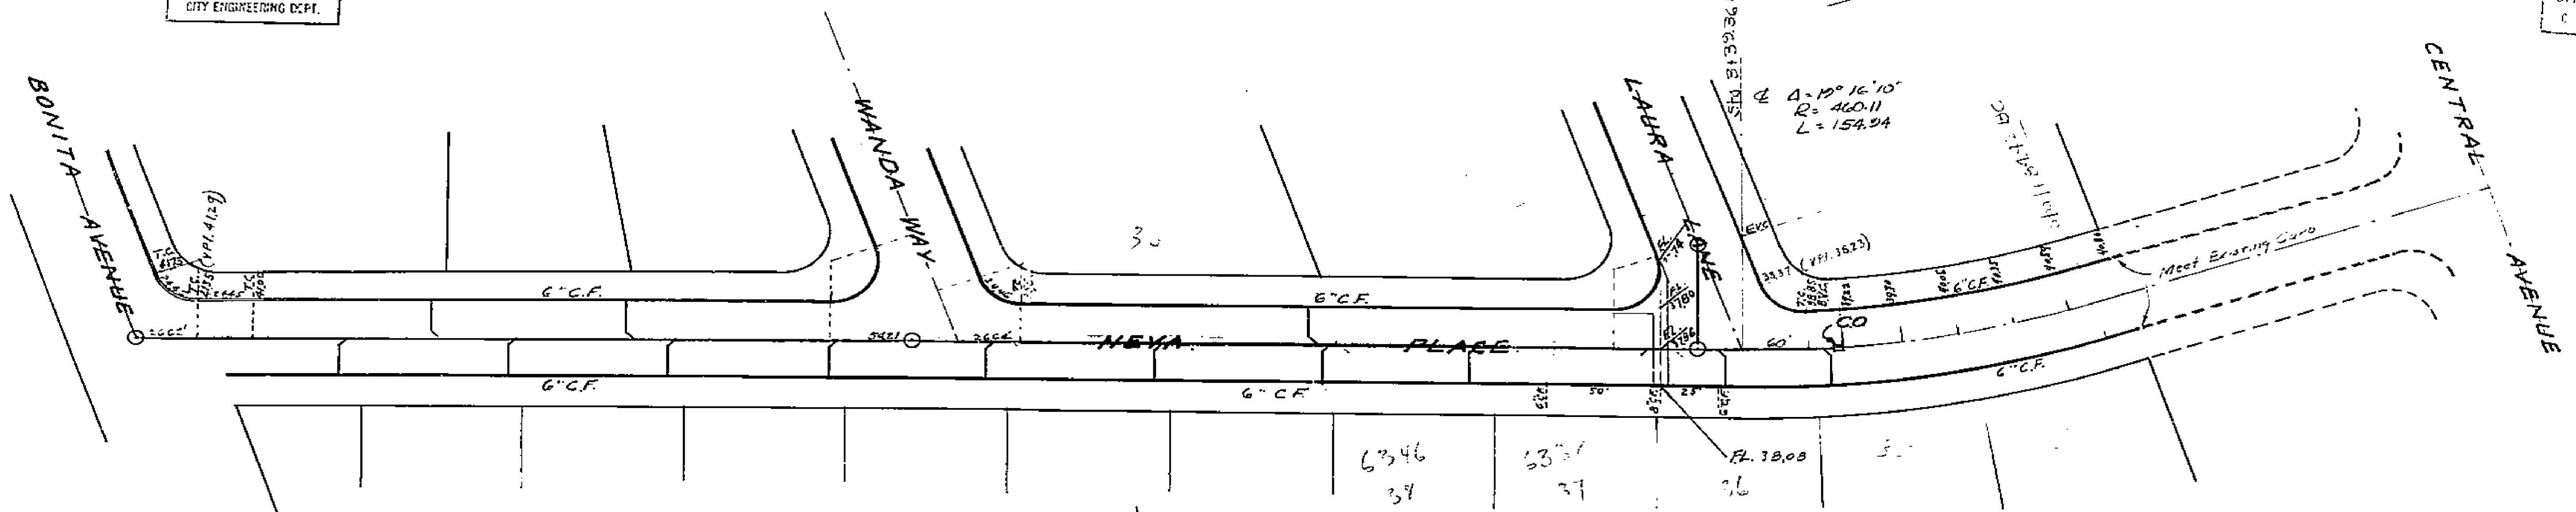

SHEET 1 OF 4

Approved *M.H. Irvine*
City Engineer

B.M. Spike in PP 11318 -
N.W. side of Central Av.
Elev. 842.53

PLAN AND PROFILE
NEVA PLACE
SEID TRACT No 2
March 1953 J.F. Davis
Scale Hor. 1"=40'
Vert. 1"=5'

PROPERTY OF
CITY OF RIVERSIDE
CITY ENGINEERING DEPT.

PROPERTY OF
CITY OF RIVERSIDE
CITY ENGINEERING DEPT.

MADE IN U.S.A.
CLEARBRIE PAPER CO.
CLEARBRIE PAPER CO.
CLEARBRIE PAPER CO.

MADE IN U.S.A.
CLEARBRIE PAPER CO.
CLEARBRIE PAPER CO.
CLEARBRIE PAPER CO.

1401