

PROPERTY OF
CITY OF RIVERSIDE
COPY ENGINEER NO. 123


PROPERTY OF
CITY OF RIVERSIDE
COPY ENGINEER NO. 123

PLAN AND PROFILE OF SEWERS


Aden LARRY'S SEWER

DATE: _____
BY: _____
CHECKED: _____
NO. _____

DATE: _____
BY: _____
CHECKED: _____
NO. _____

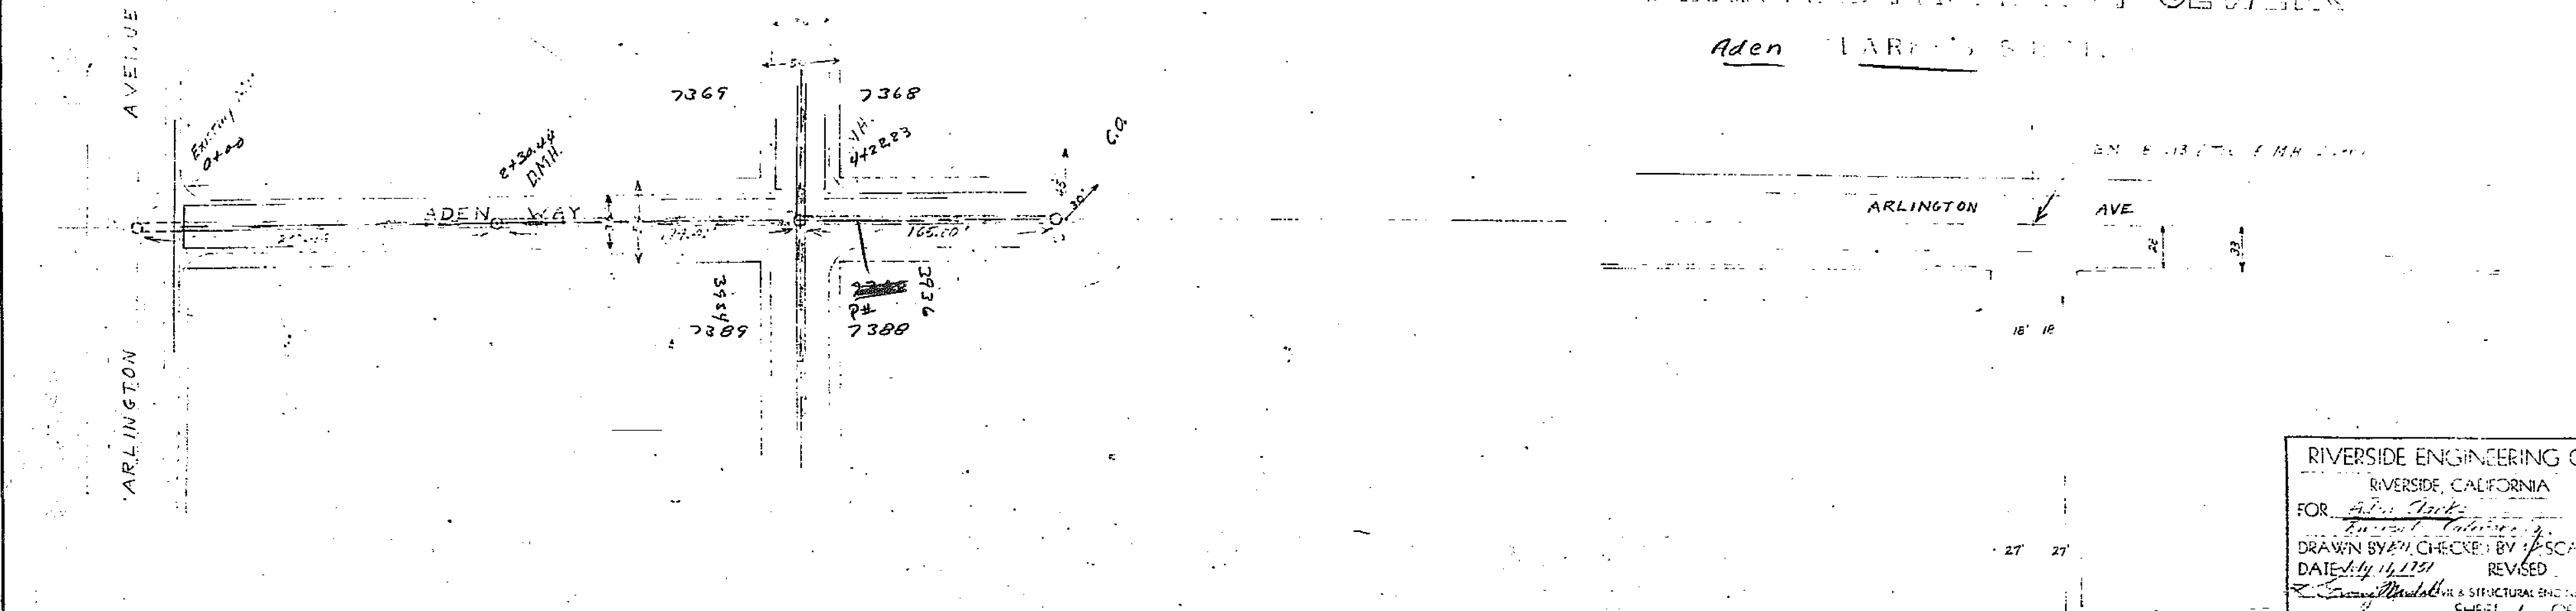

RIVERSIDE ENGINEERING CO
RIVERSIDE, CALIFORNIA
FOR Aden Larry's Sewer
DRAWN BY W. H. Moore CHECKED BY J. S. Moore
DATE July 14, 1951 REVISED _____
SHEET 1 OF 2

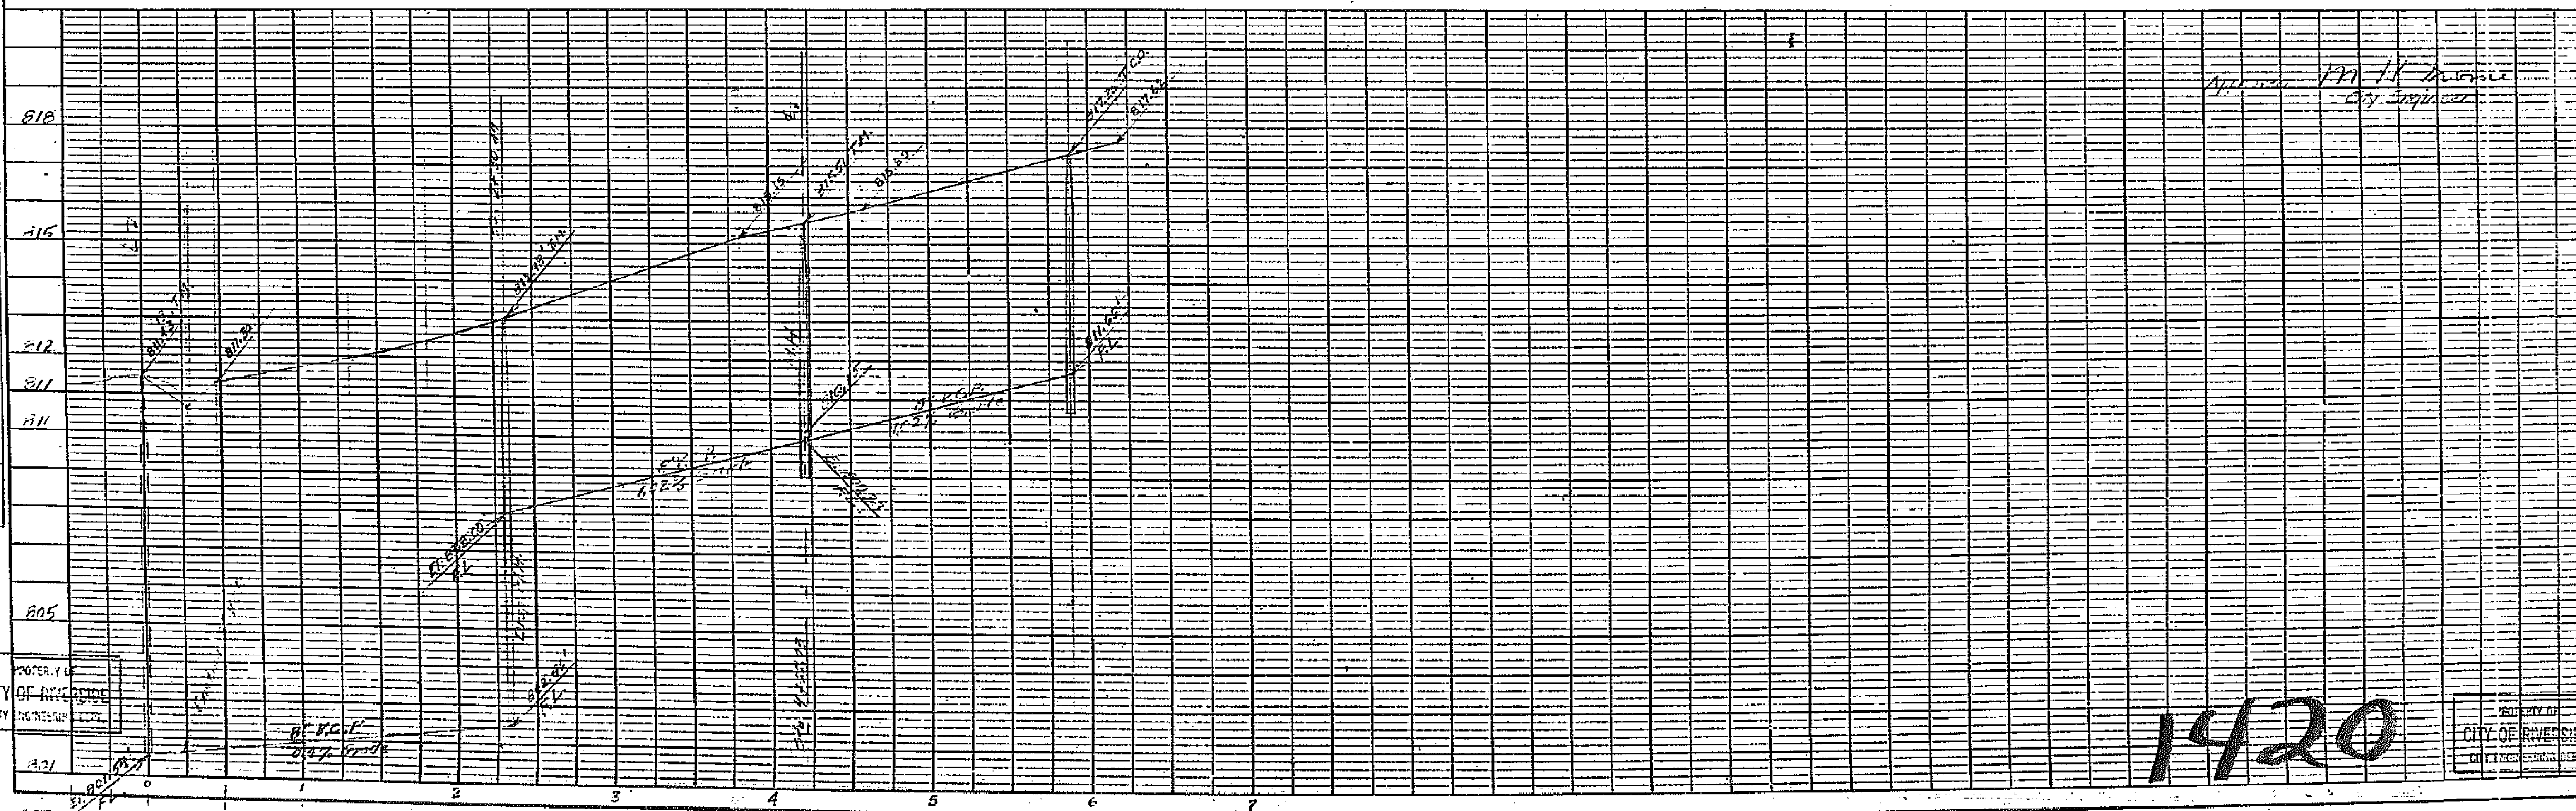

Approved W. H. Moore
City Engineer

1920

PROPERTY OF
CITY OF RIVERSIDE
CITY ENGINEERING DEPT.


PROPERTY OF
CITY OF RIVERSIDE
CITY ENGINEERING DEPT.

PLAN
SURVEYED
ALIGNED
NOTE BOOK NO. 101
DATE OF SURVEY
NO.

PROFILE
PLANNED
NOTE BOOK NO. 102
DATE OF SURVEY
NO.

RIVERSIDE ENGINEERING CO
RIVERSIDE, CALIF. 92504
FOR Allen Clarke
Plan & Profile of Sewers
DRAWN BY ... CHECKED BY SCALY
DATE: July 11, 1951 REVISED
Springfield
SHEET 2 OF 2

Approved W. H. Johnson
City Engineer

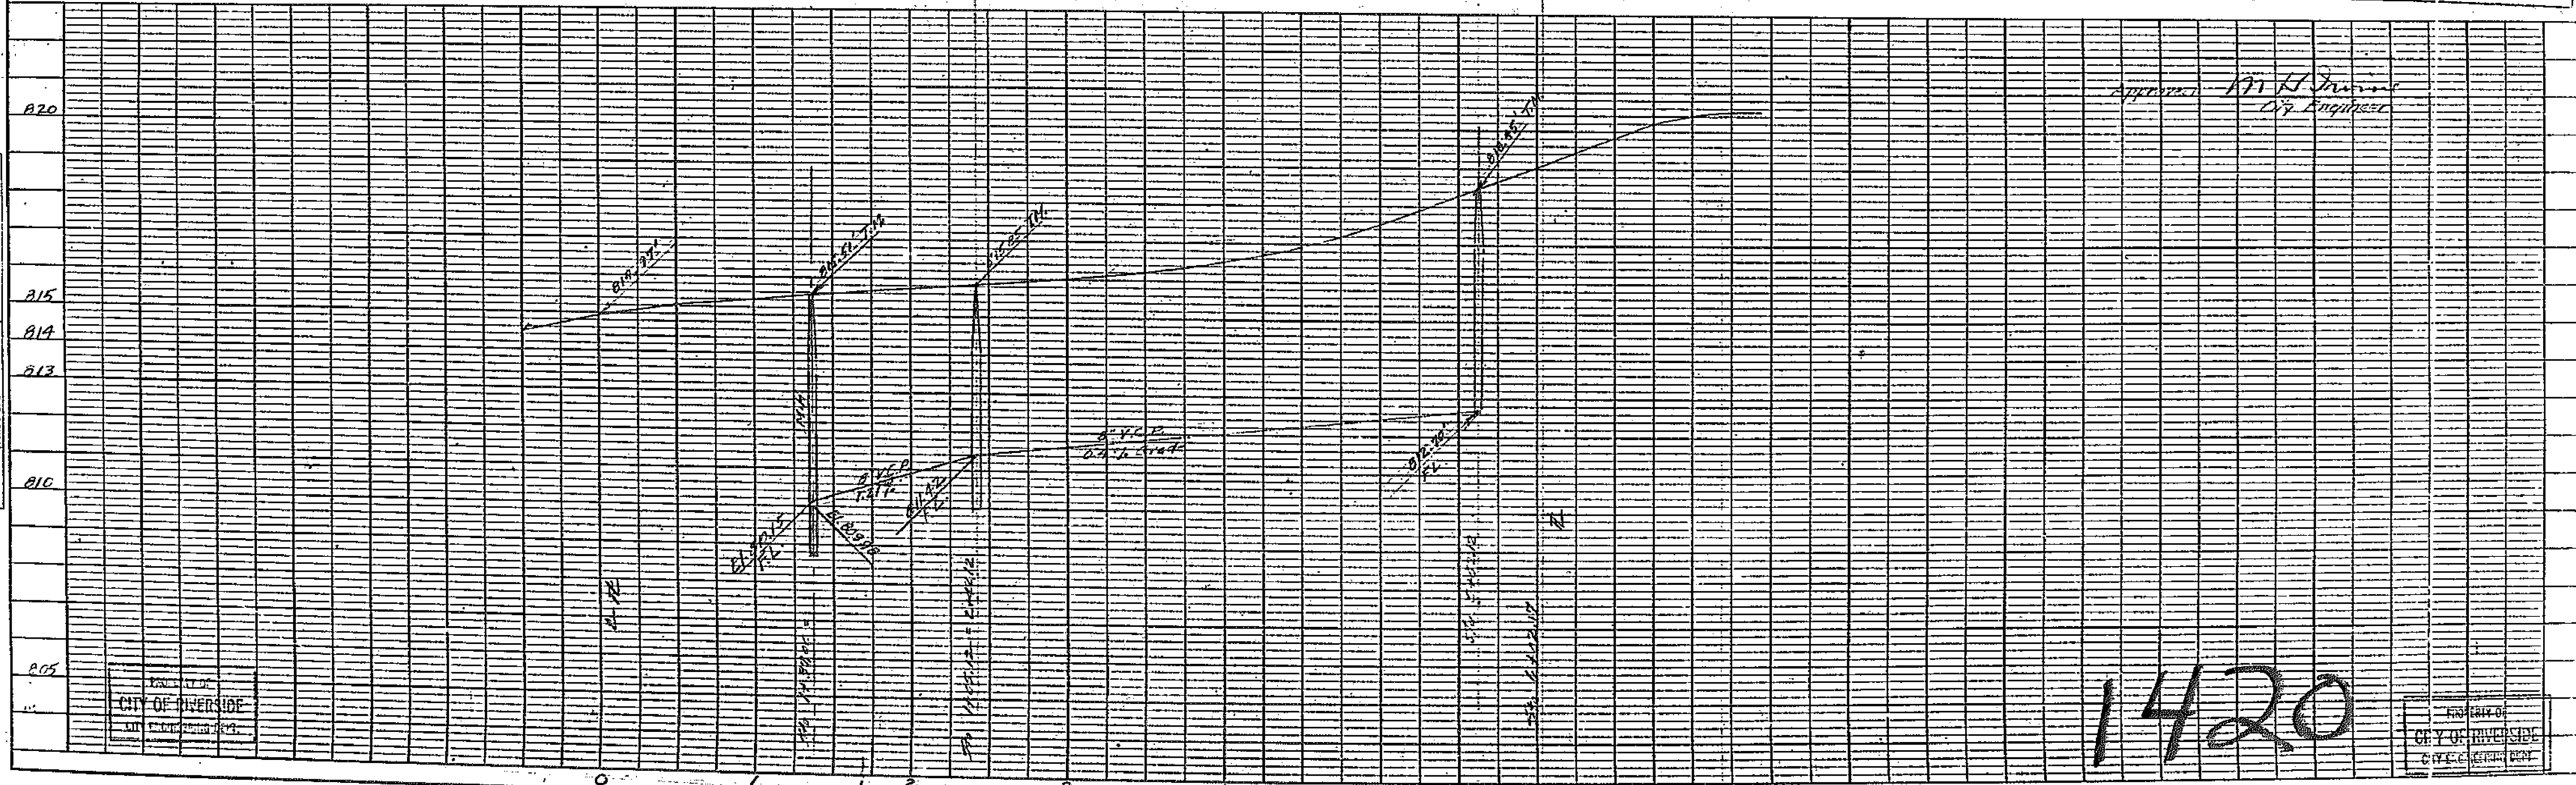

1420

PROPERTY OF
CITY OF RIVERSIDE
CITY ENGINEERING DEPT.

PROPERTY OF
CITY OF RIVERSIDE
CITY ENGINEERING DEPT.