
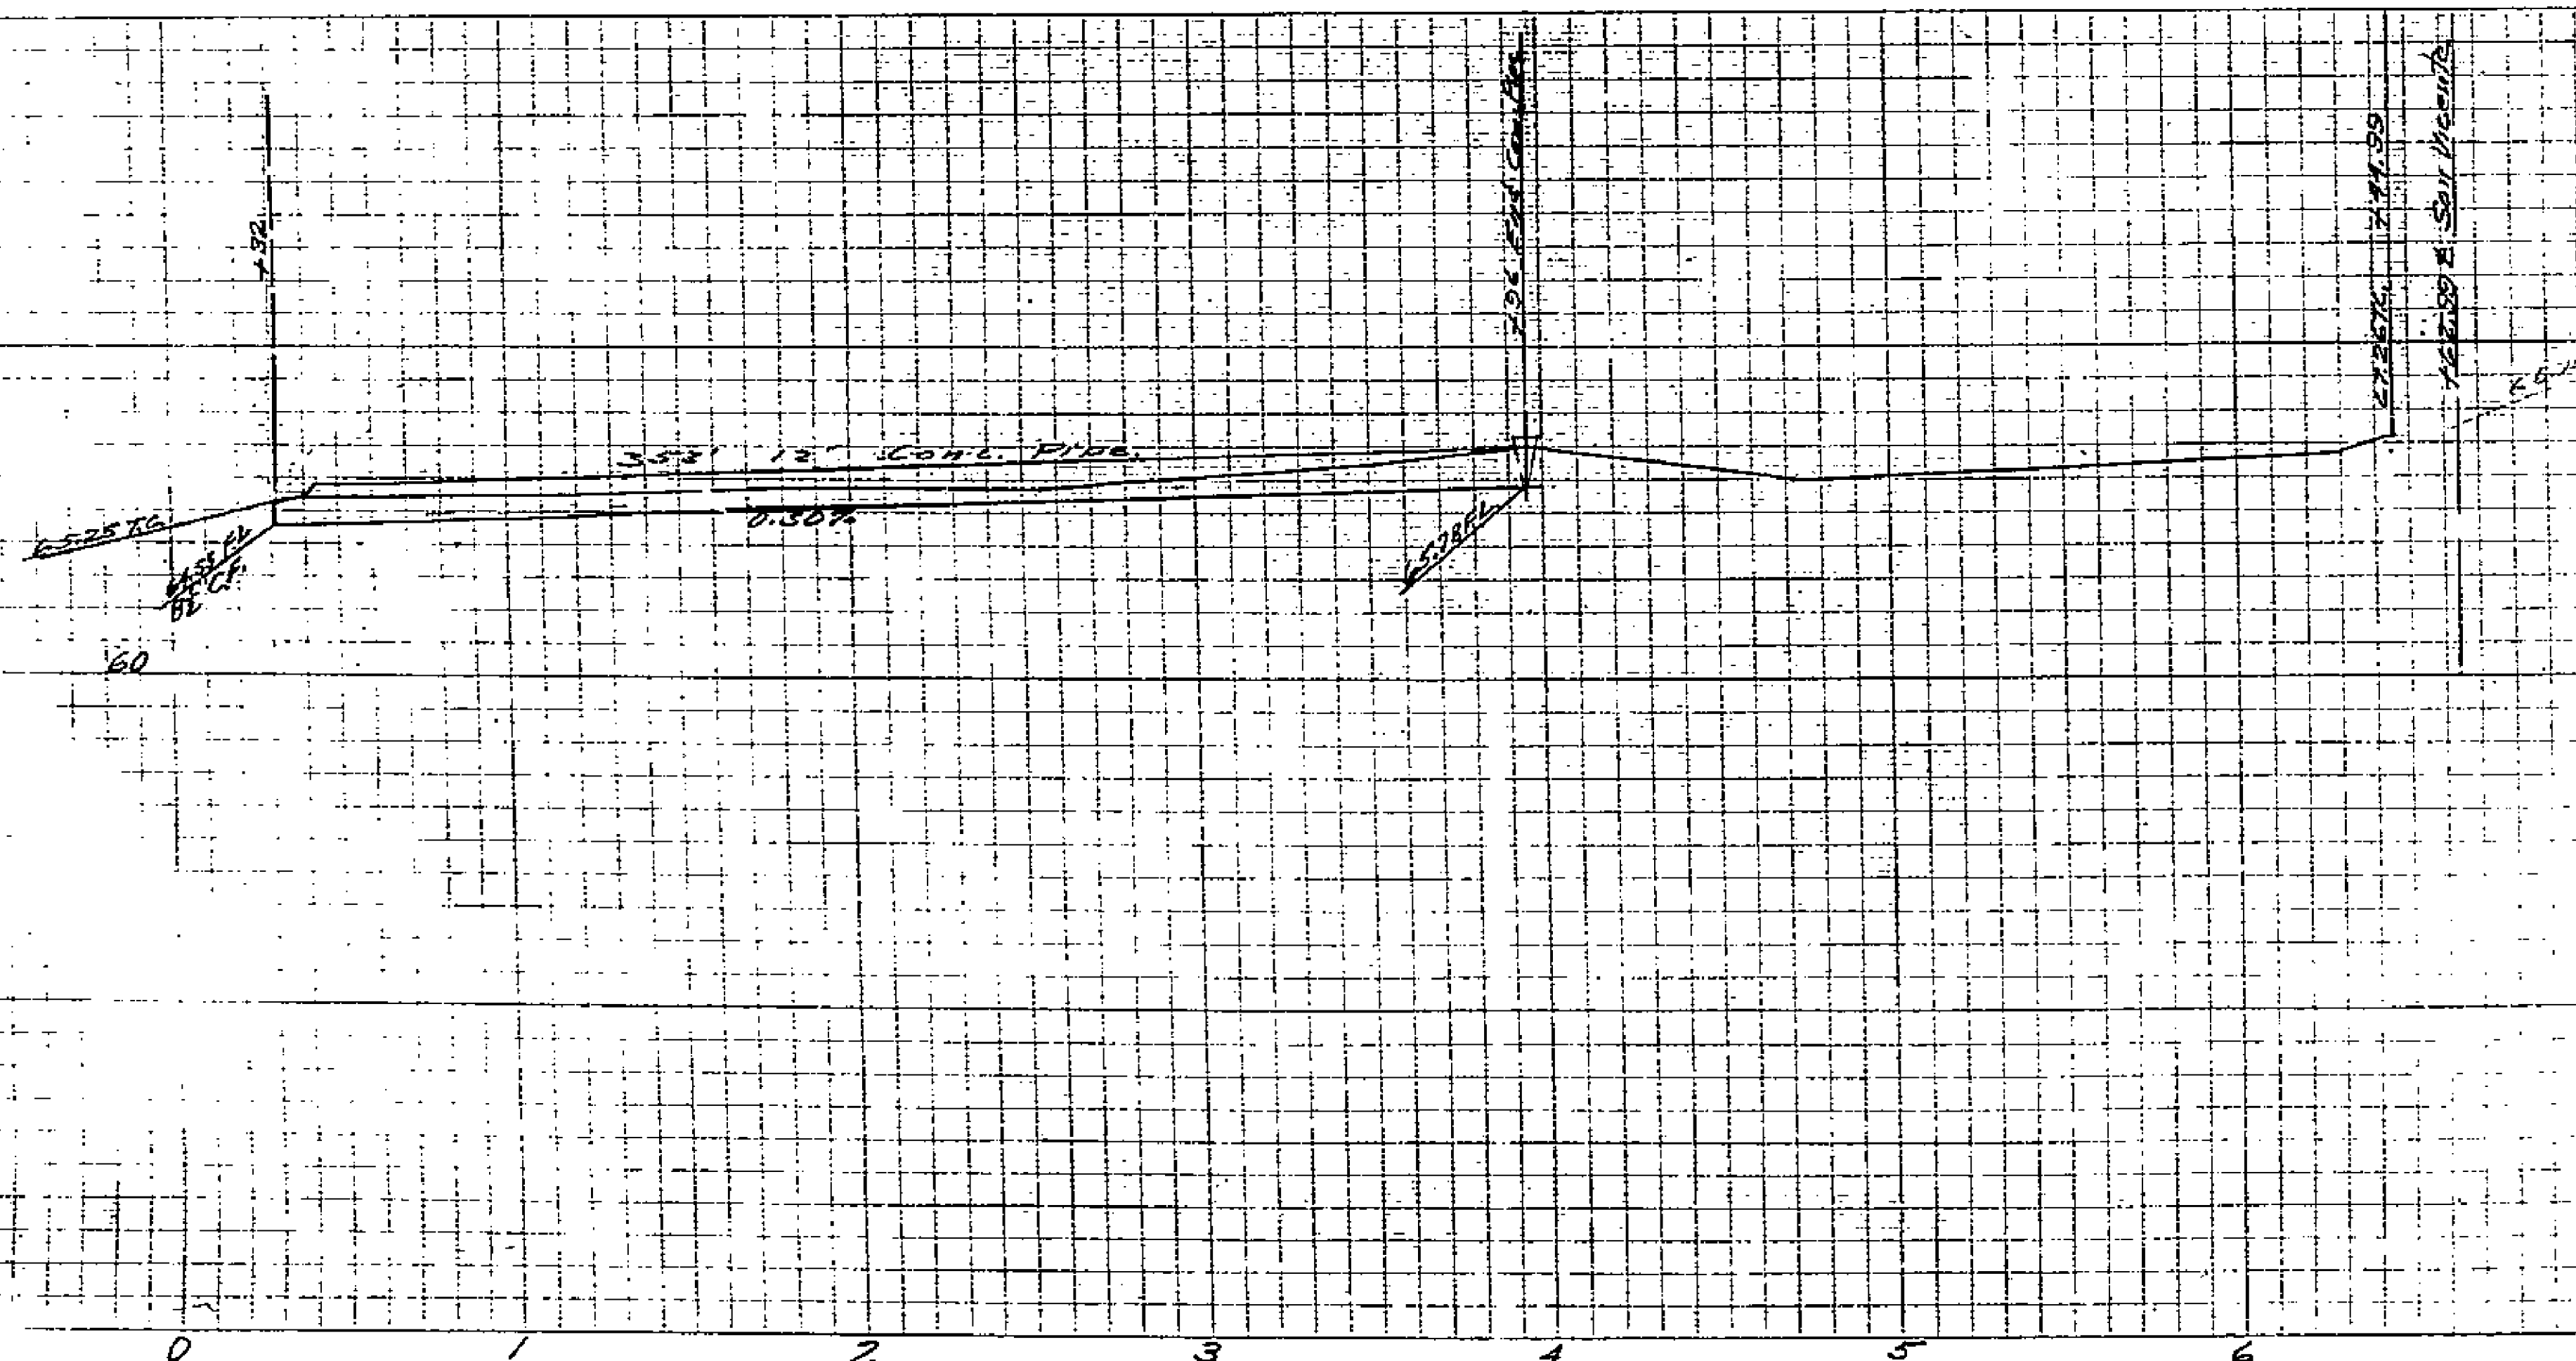
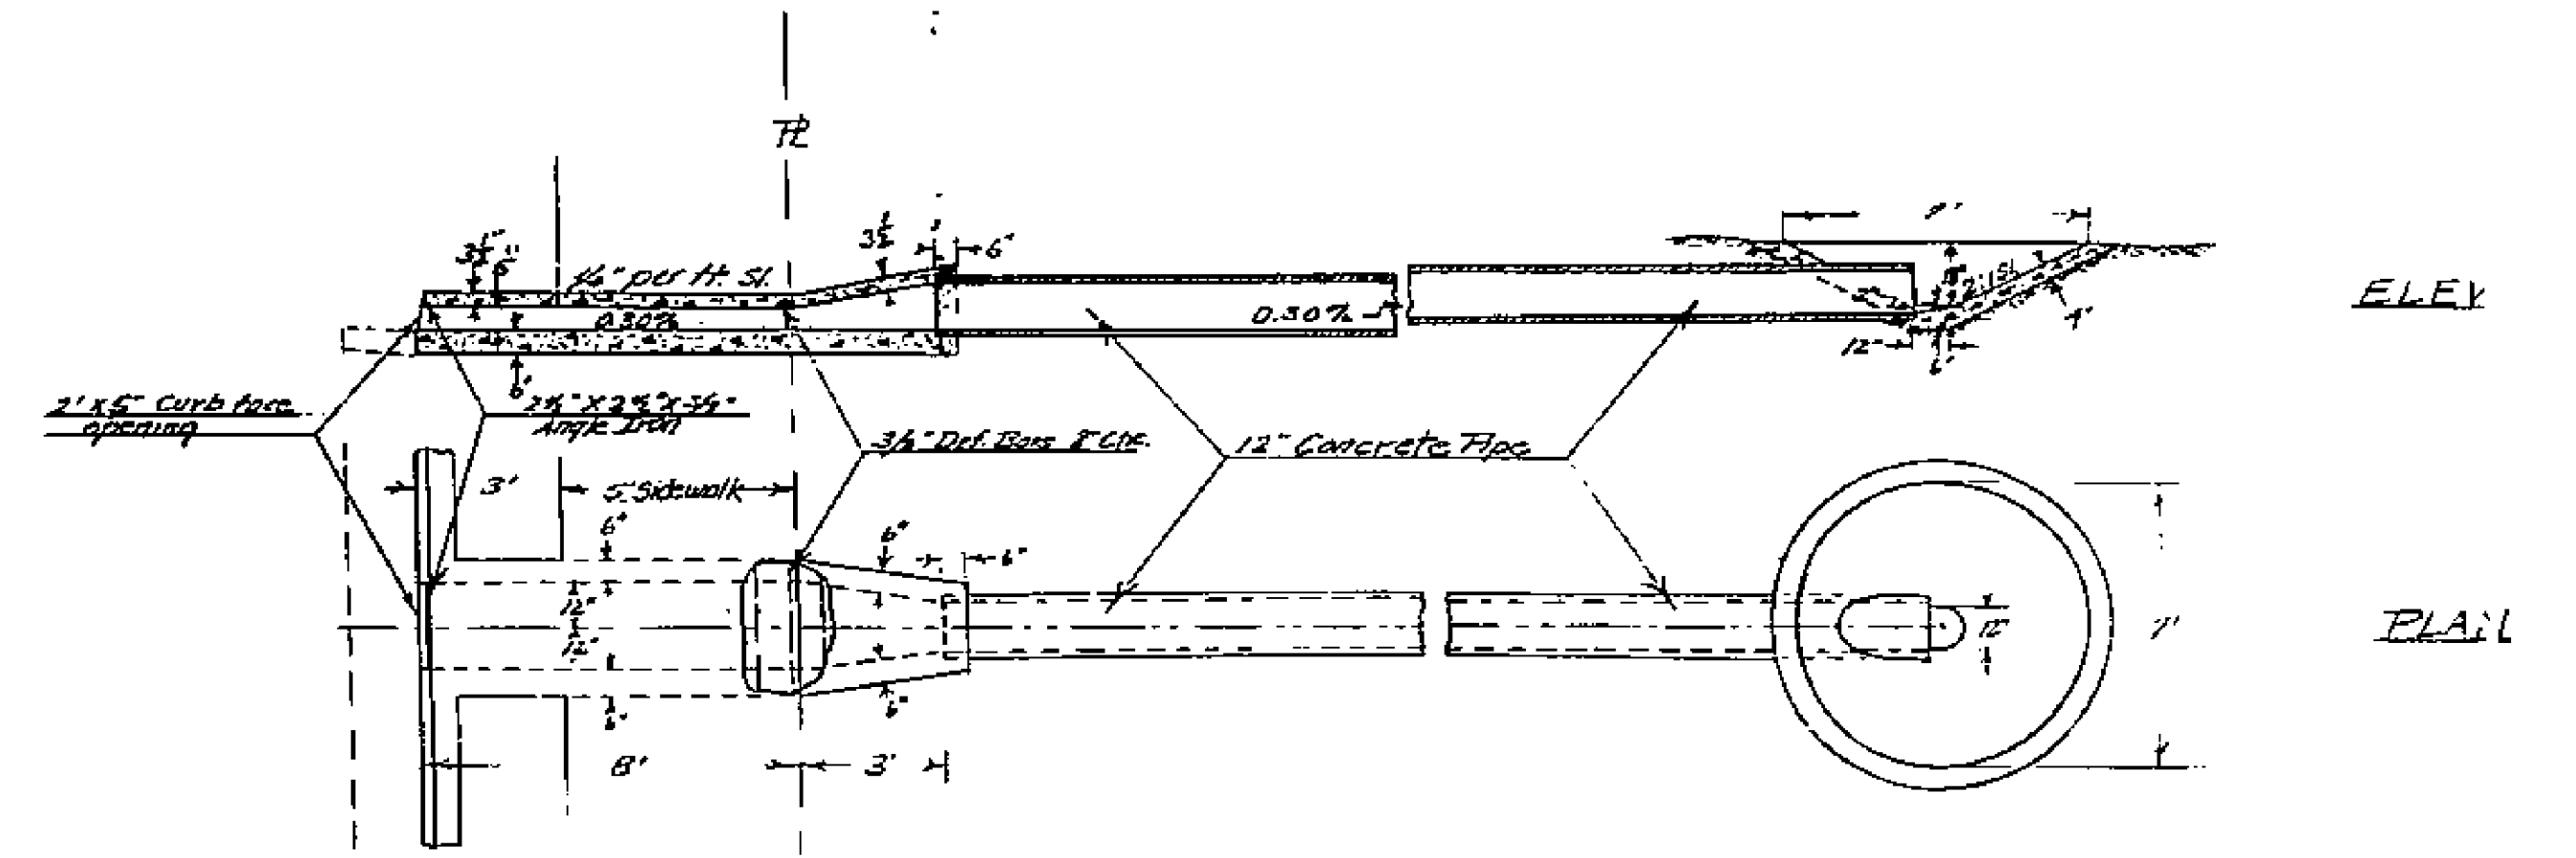


PROPERTY OF
CITY OF RIVERSIDE
CITY ENGINEERING DEPT.

PROPERTY OF
CITY OF RIVERSIDE
CITY ENGINEERING DEPT.

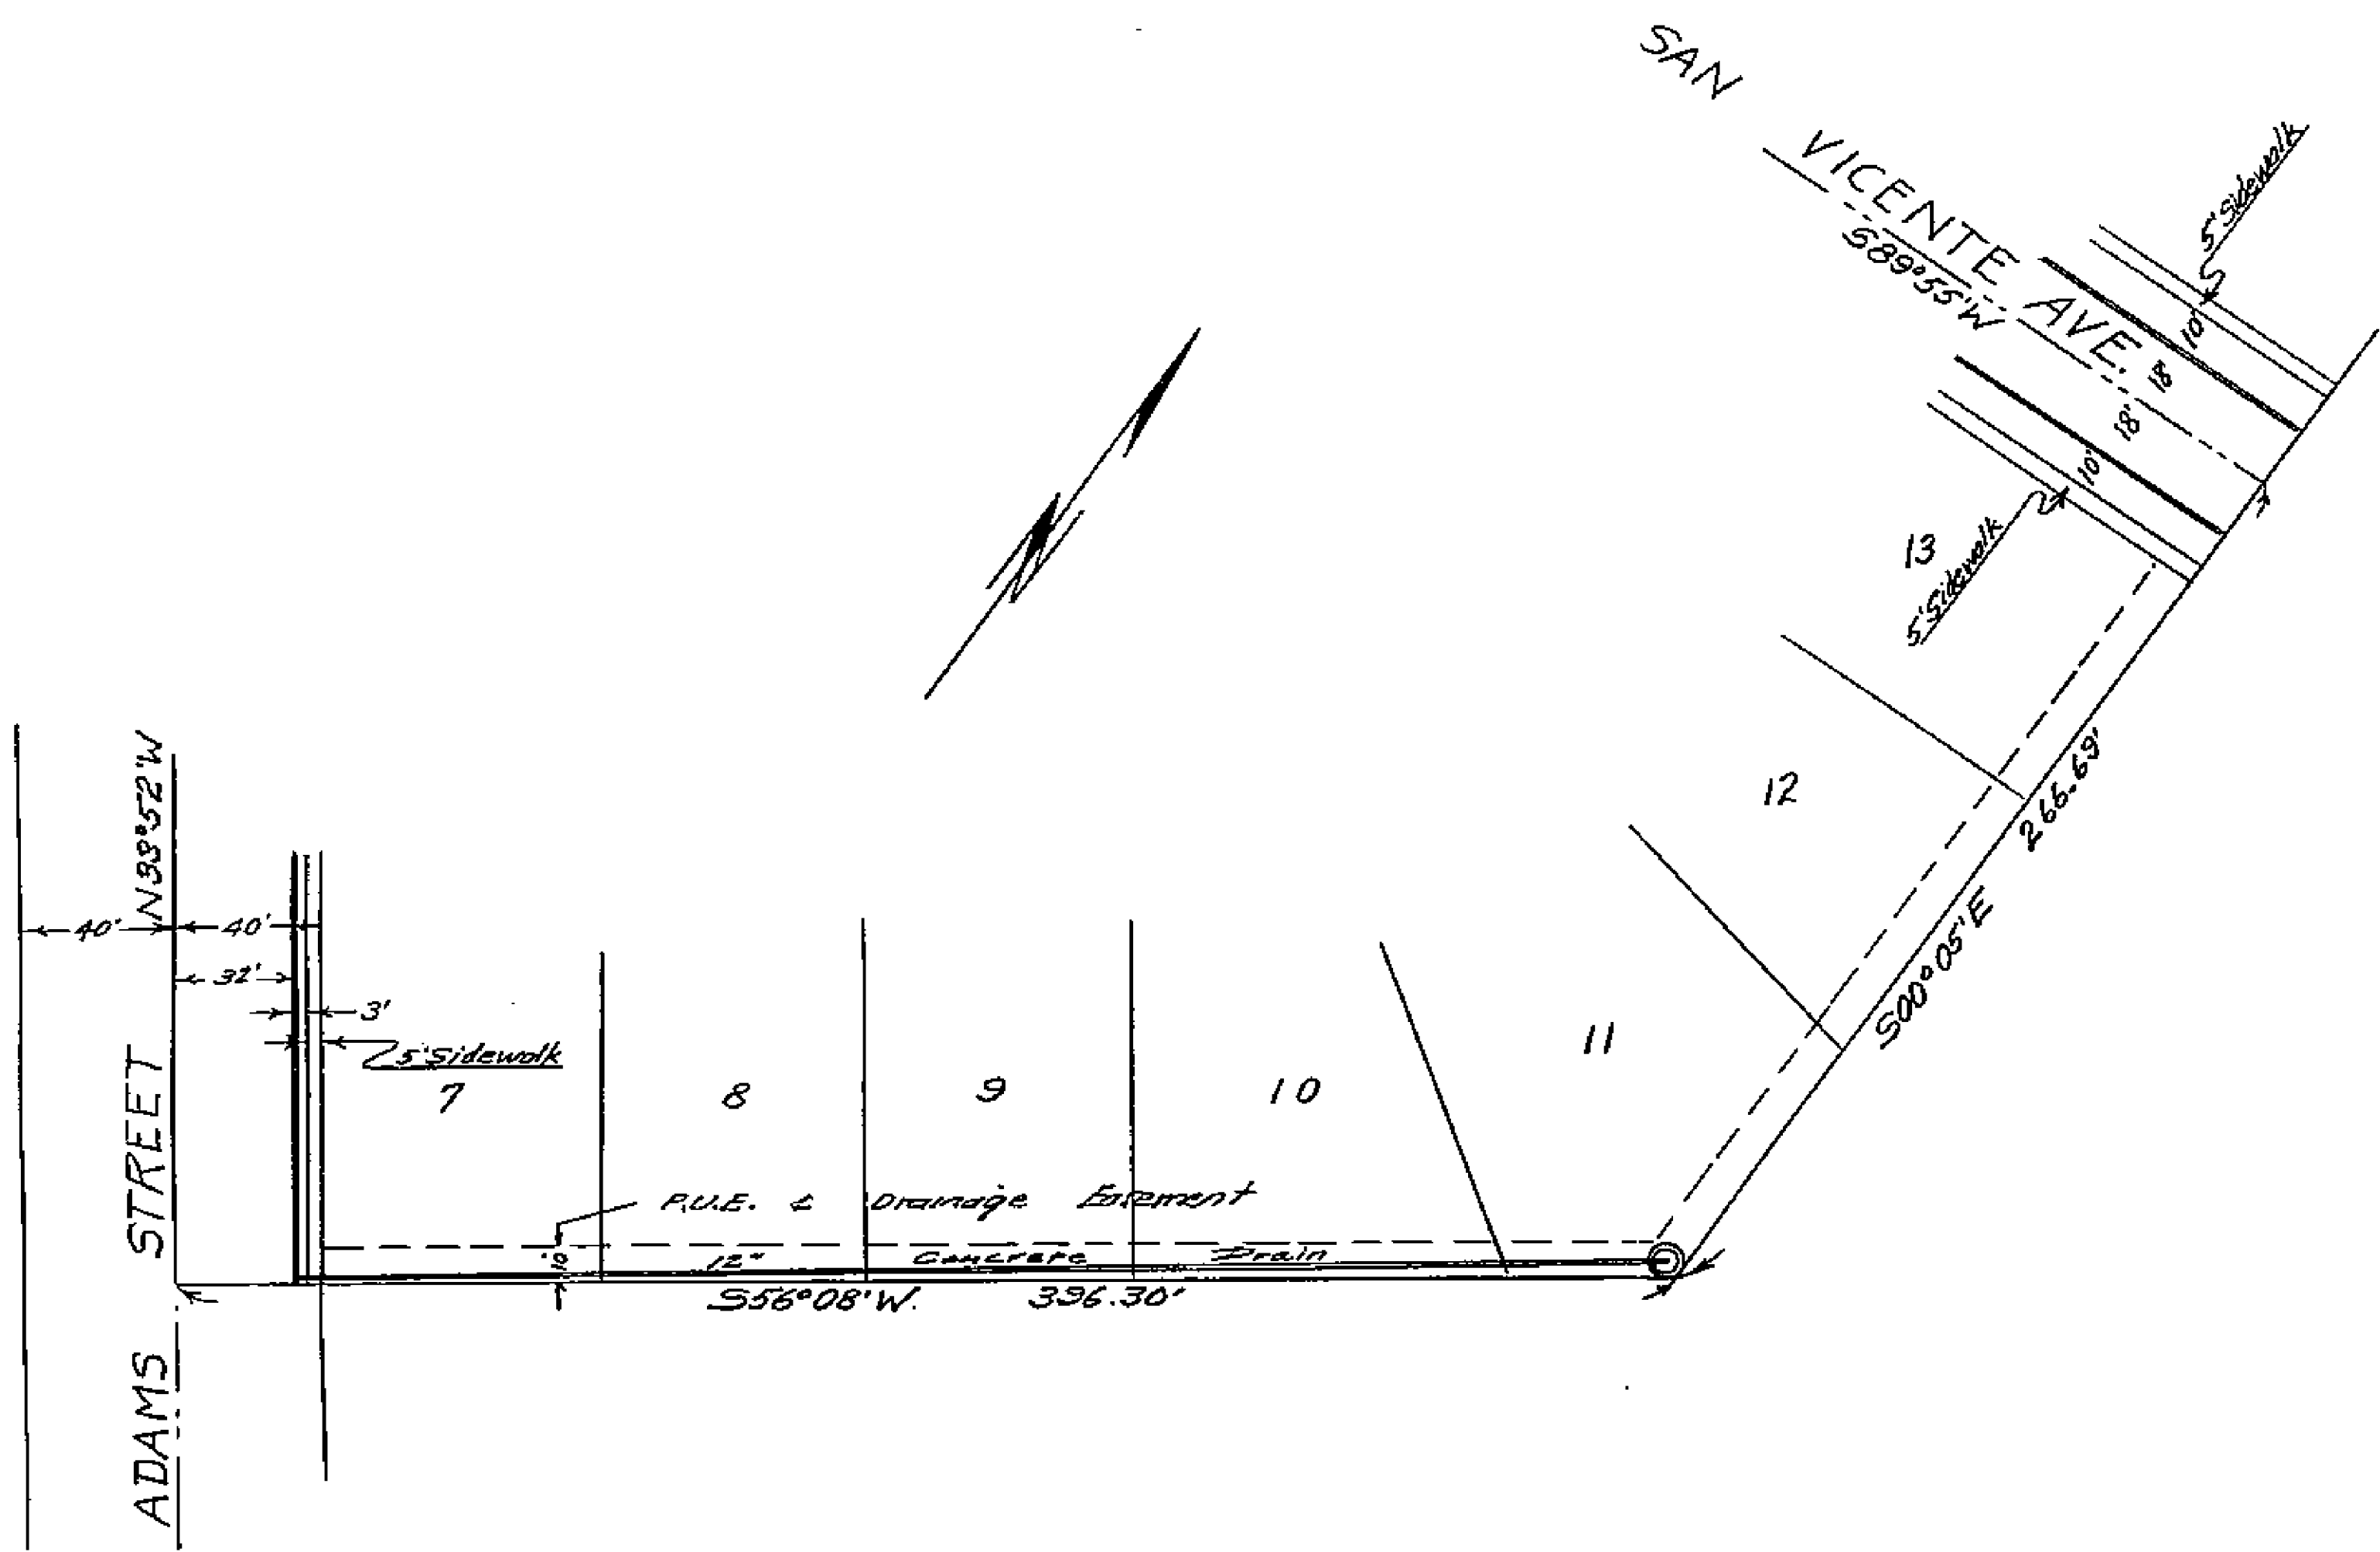

Approved *M. H. Davis*
City Engineer

PLAN AND PROFILE
DRAIN ALONG SOUTHERLY BOUNDARY
SAINT PAUL PARK UNIT, NO. 2
NOVEMBER, 1954
Scale - Horiz. 1" = 40'
Vert. 1" = 4'
J.F. DAVIDSON C.E.

PROPERTY OF
CITY OF RIVERSIDE
CITY ENGINEERING DEPT.

PROPERTY OF
CITY OF RIVERSIDE
CITY ENGINEERING DEPT.

1458 B

MADE IN U.S.A.
CLEARPRINT PAPER CO.
CLEARPRINT PAPER CO.
CLEARPRINT PAPER CO.

MADE IN U.S.A.
CLEARPRINT PAPER CO.
CLEARPRINT PAPER CO.
CLEARPRINT PAPER CO.