


PROFILE

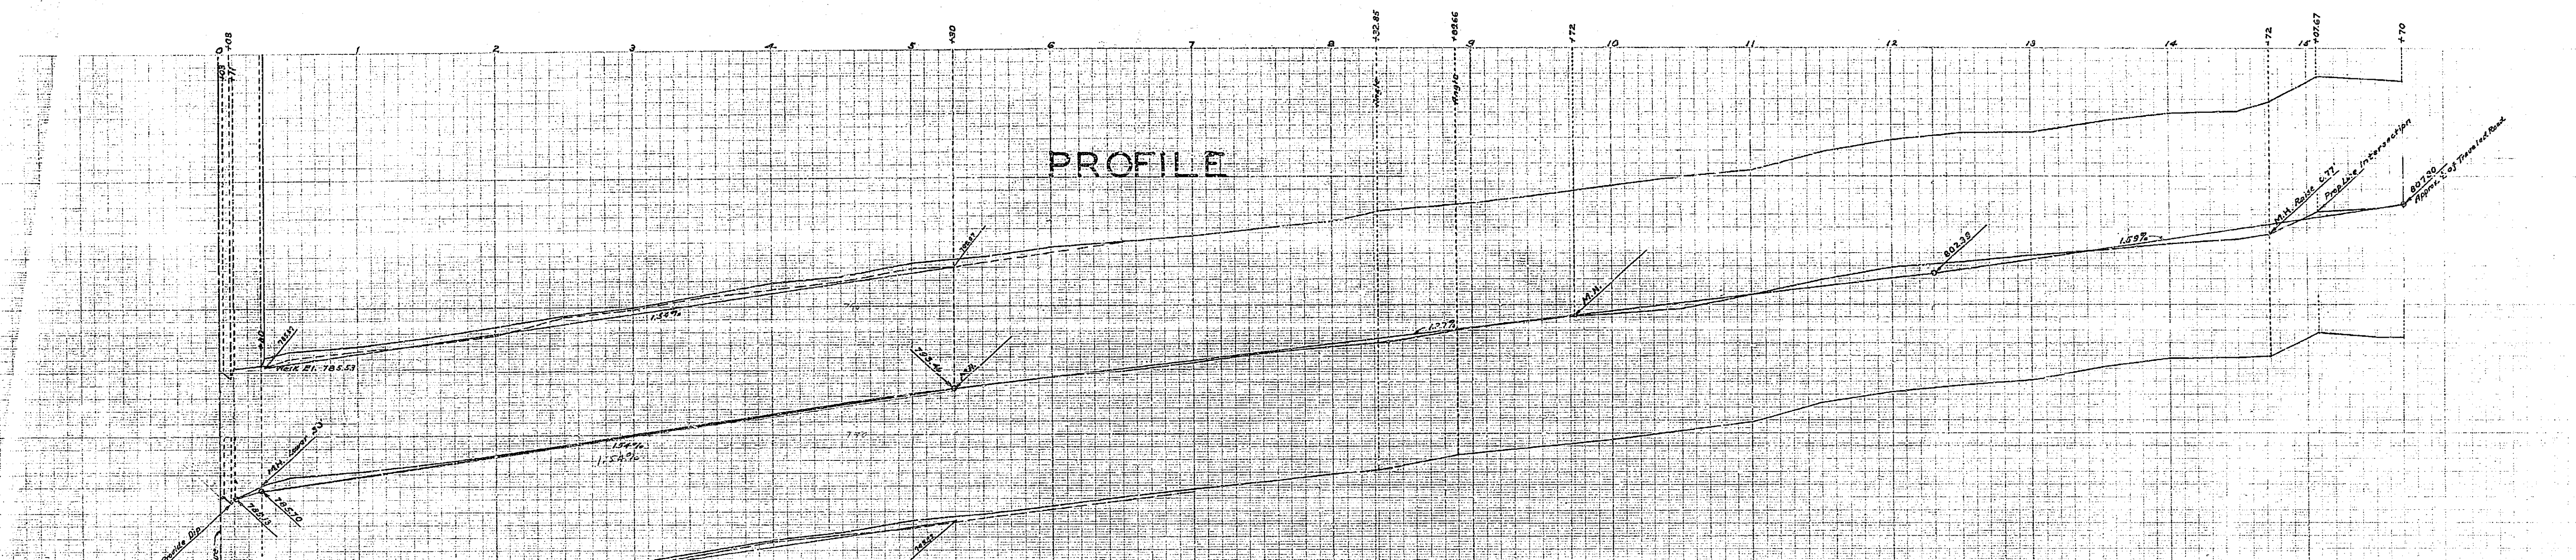

PLAN AND PROFILE
OF THE PROPOSED IMPROVEMENT OF
MERICKEL AVENUE

BETWEEN MAGNOLIA AVE. & CANAL AVE.
ENG. DEPT. CITY OF RIVERSIDE 1935
CITY (U. S. G. S.) DATUM PLANE
FIELD BOOK 292 PAGES 43-61
Const. by St. Dept. 1935
Jan. 1936

APPROVED AND ADOPTED BY THE MAYOR
AND COUNCIL OF THE CITY OF RIVERSIDE
THIS 4TH DAY OF JUNE 1935

Joseph J. ...
CITY CLERK, CITY OF RIVERSIDE.

SCALE: HOR. 1"=40'
VER. 1"=4'

PLAN

