


PROPERTY OF
CITY OF RIVERSIDE
CITY ENGINEERING DEPT.

PROPERTY OF
CITY OF RIVERSIDE
CITY ENGINEERING DEPT.

Plan # 300B
SEWER PLAN AND PROFILE
OF
SEDGWICK AVENUE
FROM
PRINCE ALBERT DRIVE TO CARLTON PLACE
CITY OF RIVERSIDE - CALIFORNIA


By
ALBERT A. WEBB ASSOCIATES
CIVIL ENGINEERS JUNE 1953

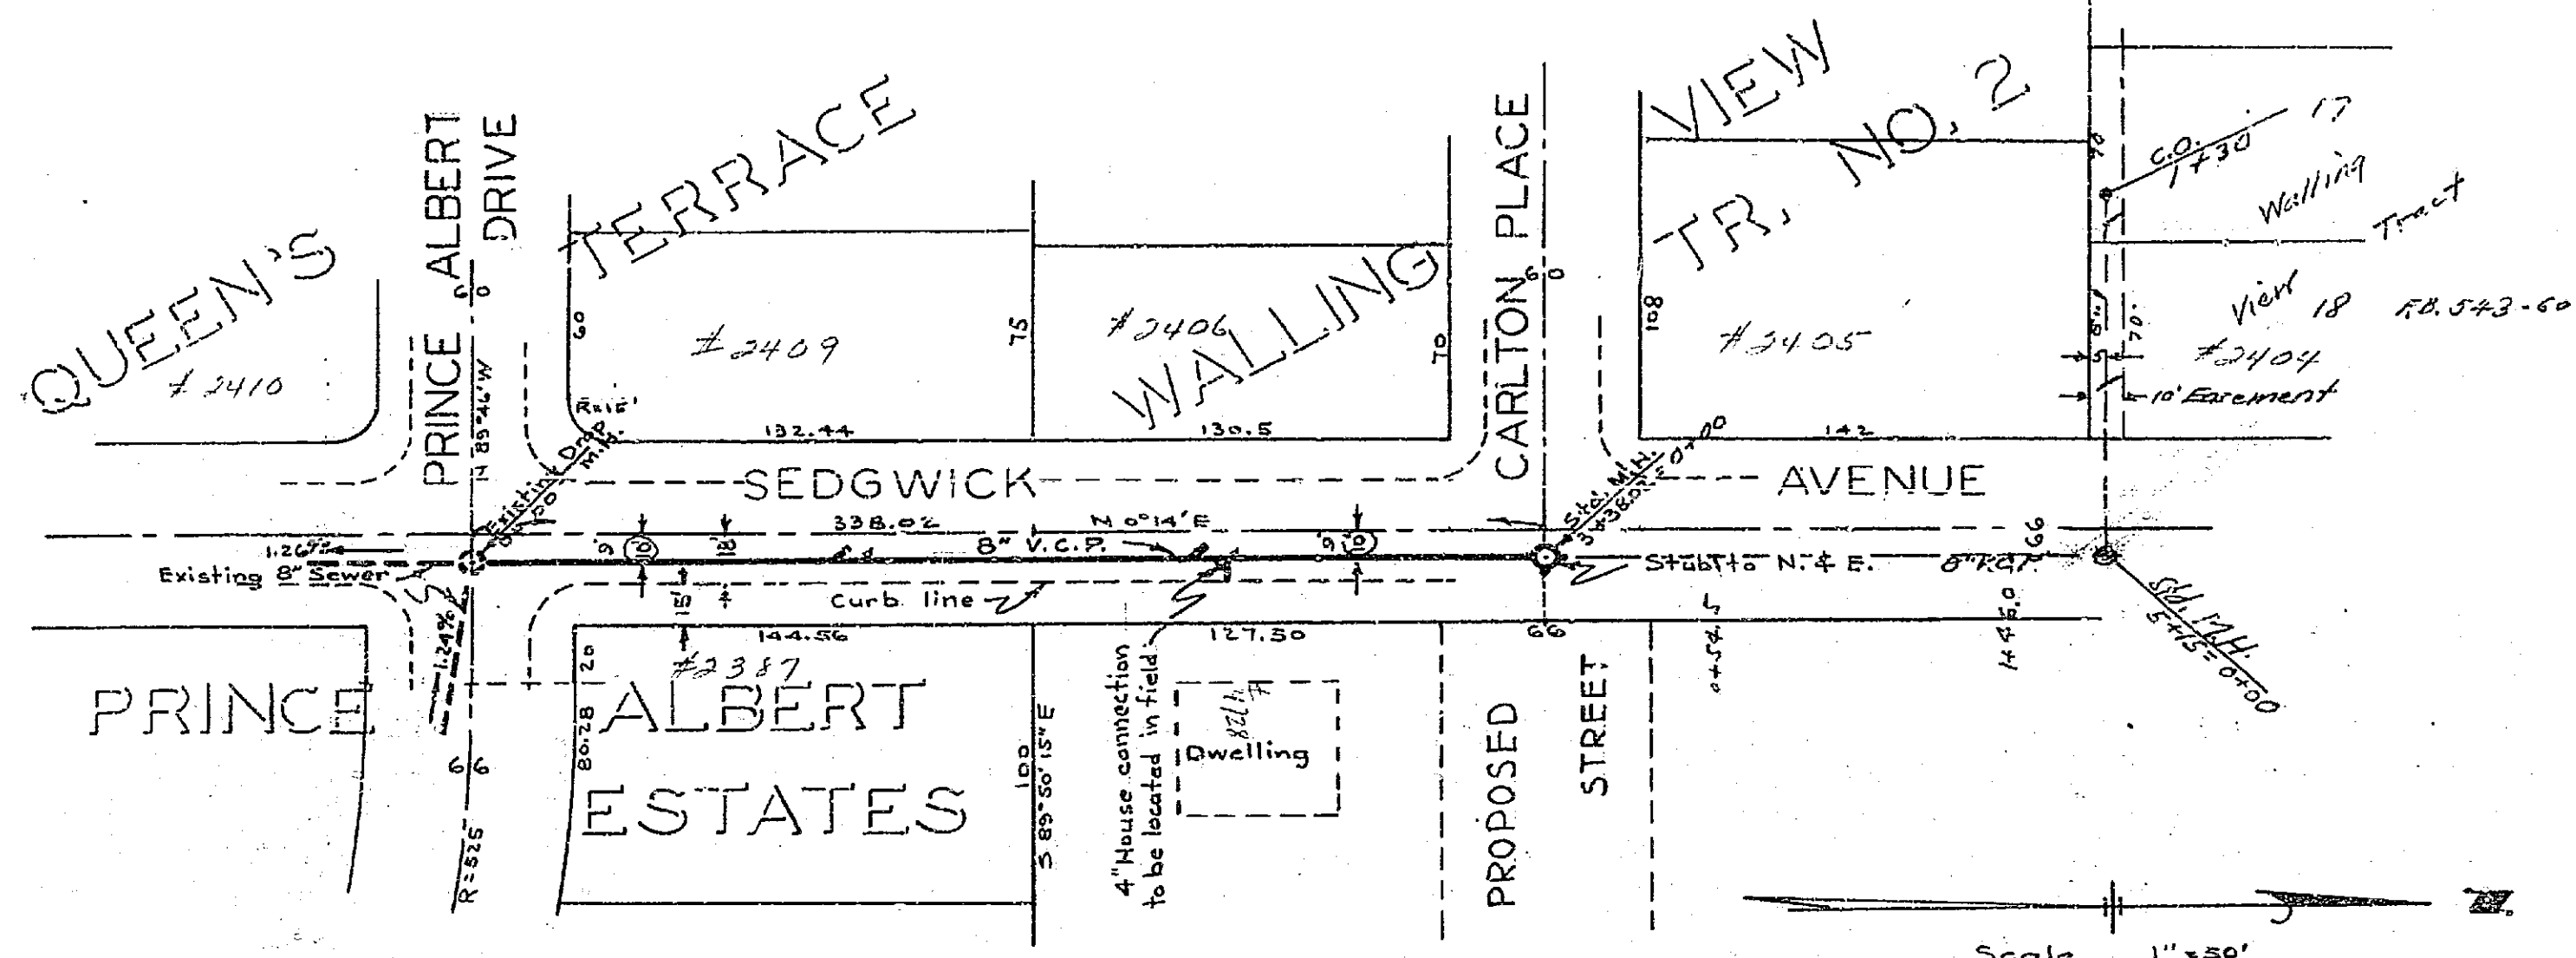

B.M. Top of Iron pipe in Capped Man.
Prince Albert Drive & Sedgwick Ave.
Elev. 938.76

Approved this 12 day of June 1953.
M. H. Irvine
City Engineer, City of Riverside

PROFILE
Vertical Scale 1"=5'

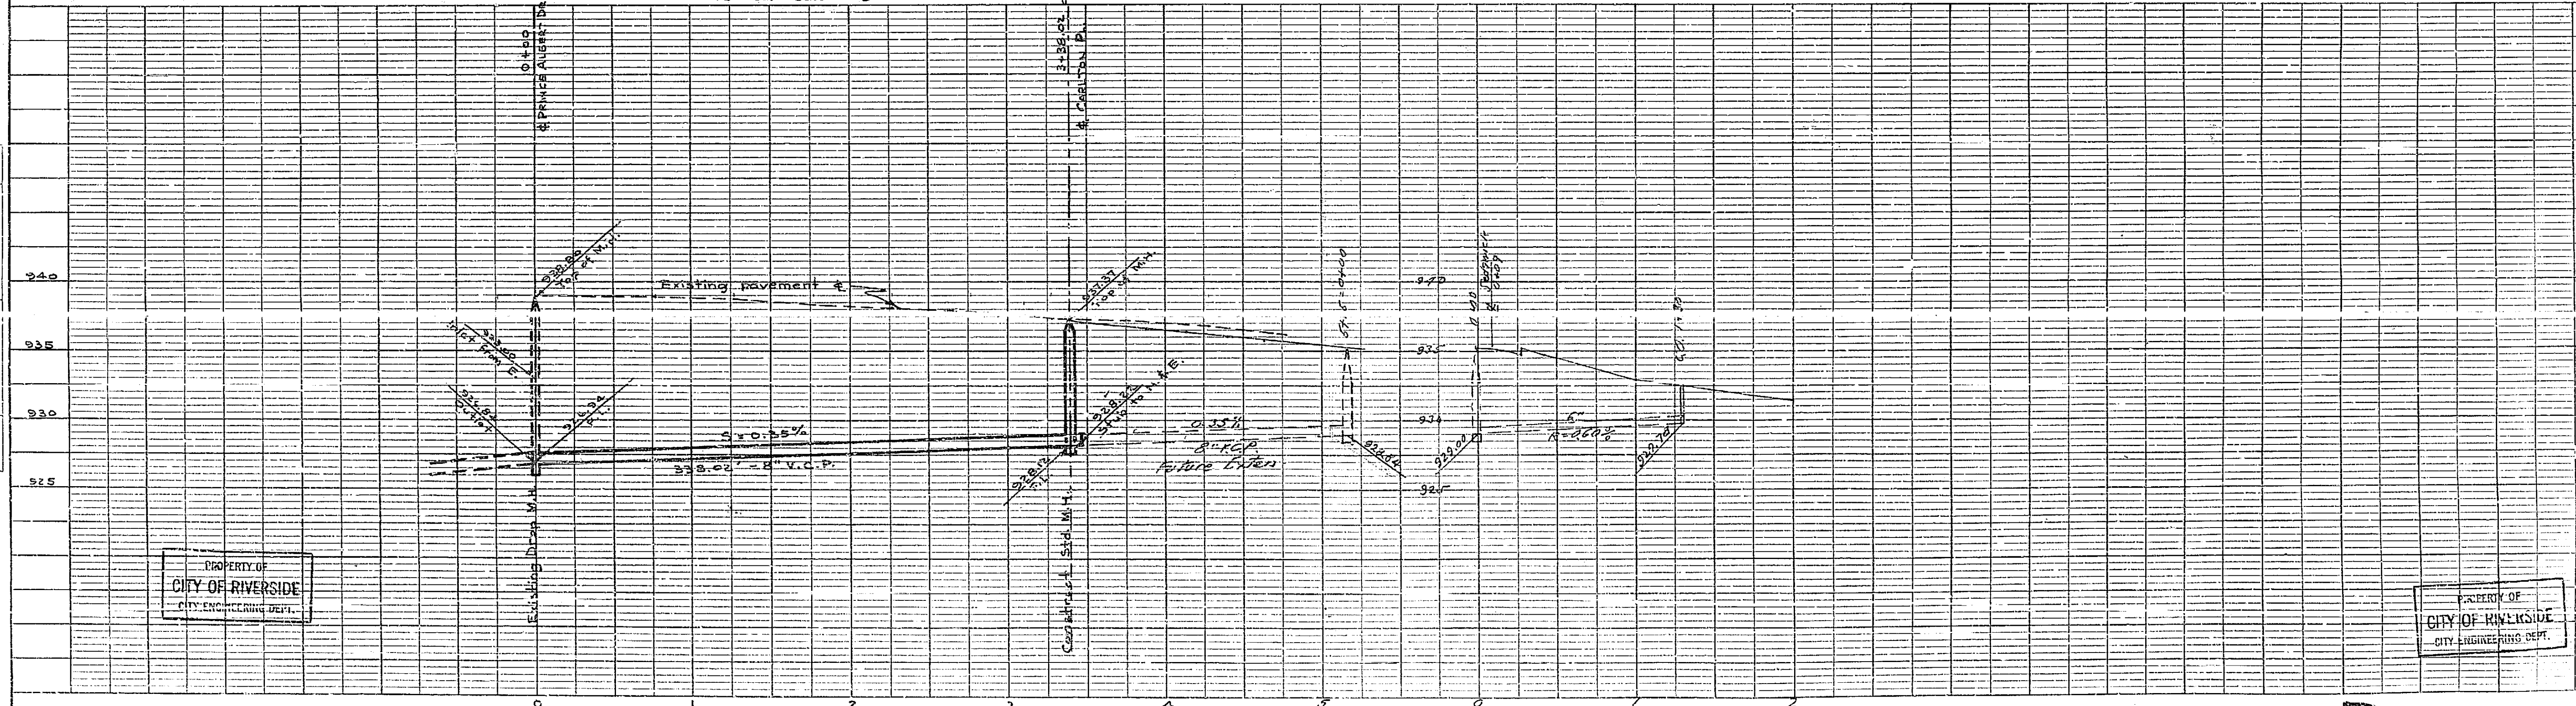

PROPERTY OF
CITY OF RIVERSIDE
CITY ENGINEERING DEPT.

PROPERTY OF
CITY OF RIVERSIDE
CITY ENGINEERING DEPT.

300 B