


PROPERTY OF
CITY OF RIVERSIDE
CITY ENGINEERING DEPT.

SHEET 1 OF 6 SHEETS

PROPERTY OF
CITY OF RIVERSIDE
CITY ENGINEERING DEPT.


SEWER PLAN AND PROFILE
OF
GLENHAVEN AVE.
KANSAS AVENUE AND VICTORIA ELSMORE ROAD
FROM
ARROYO DRIVE TO FAIRVIEW AVENUE
IN
FAIRVIEW ESTATES

ALBERT A. WEBB ASSOCIATES
CIVIL ENGINEERS
RIVERSIDE, CALIF.

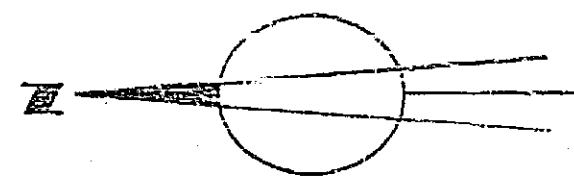


Scale 1" = 50'

See S-156, VICTORIA HILLS #1

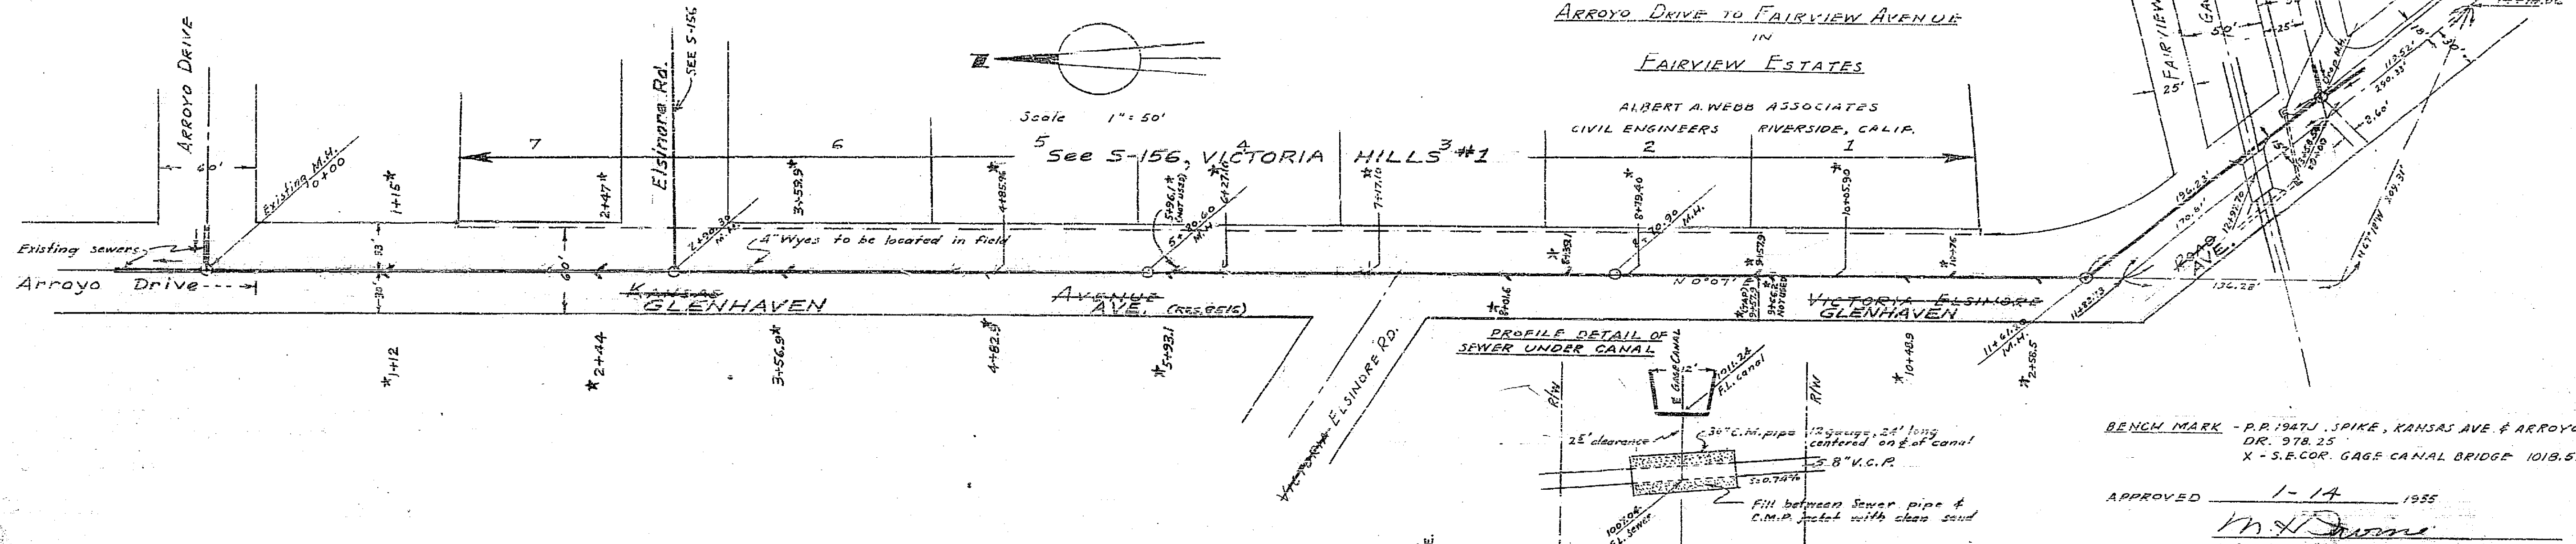

PROFILE
Vertical Scale 1" = 10'

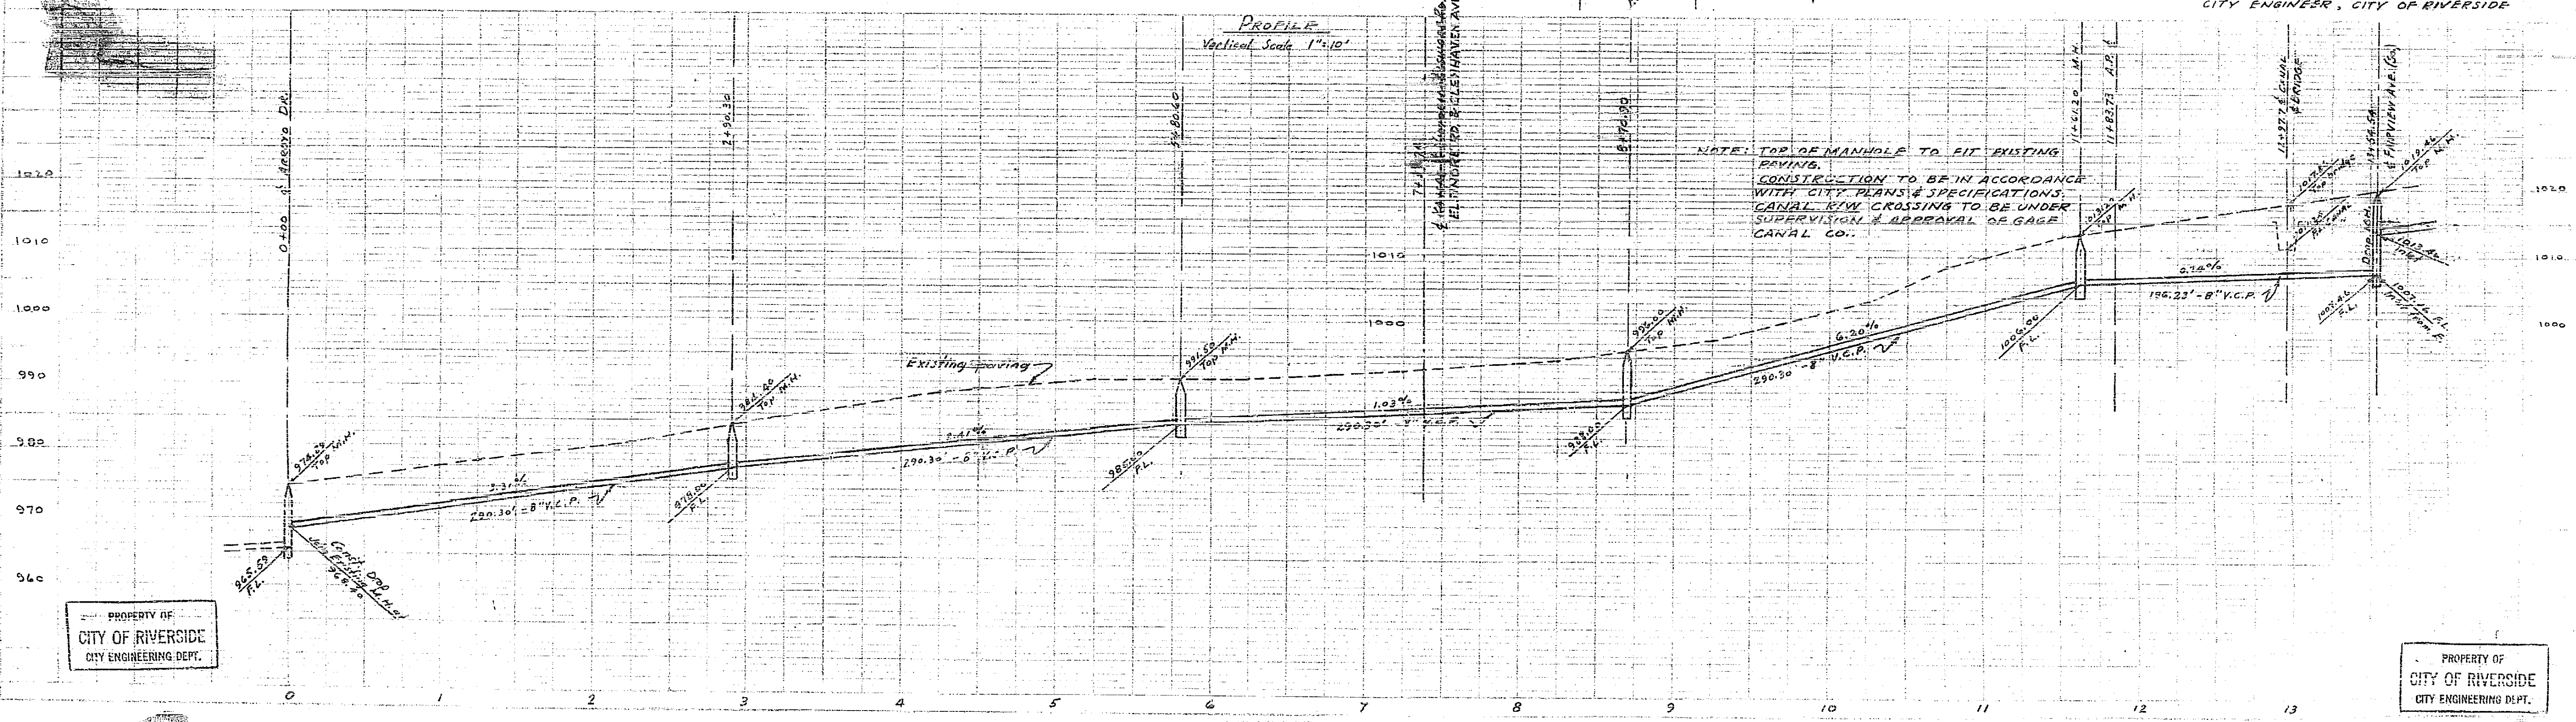

PROPERTY OF
CITY OF RIVERSIDE
CITY ENGINEERING DEPT.



PROPERTY OF
CITY OF RIVERSIDE
CITY ENGINEERING DEPT.



PROPERTY OF
CITY OF RIVERSIDE
CITY ENGINEERING DEPT.


PROPERTY OF
CITY OF RIVERSIDE
CITY ENGINEERING DEPT.

SEWER PLAN AND PROFILE
OF
GLENHAVEN AVE.
VICTORIA ELSHORE ROAD
FROM
FAIRVIEW AVENUE TO HOWE AVENUE
IN
FAIRVIEW ESTATES

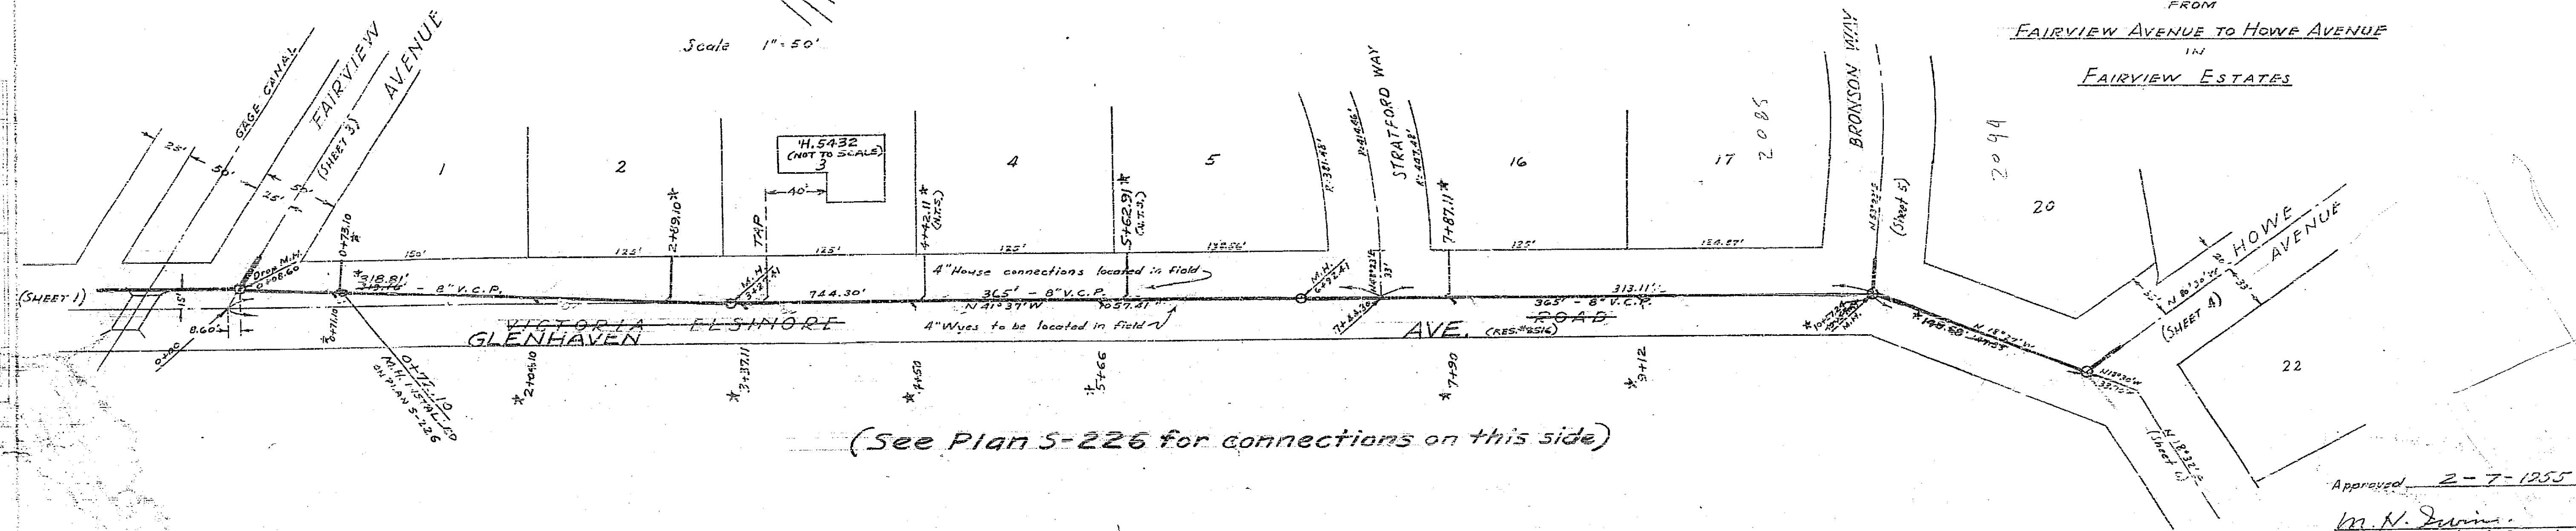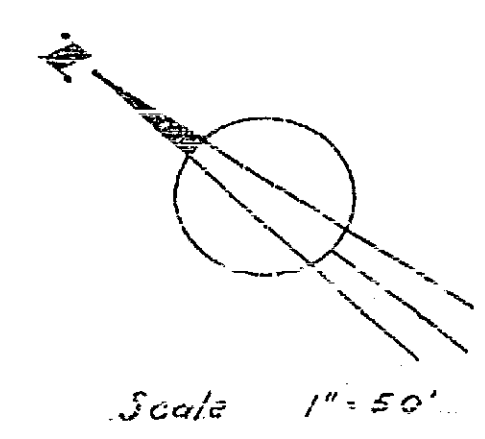

Approved 2-7-1955
M. N. Swain
City Engineer, City of Riverside

PROFILE
Vertical scale 1" = 10'

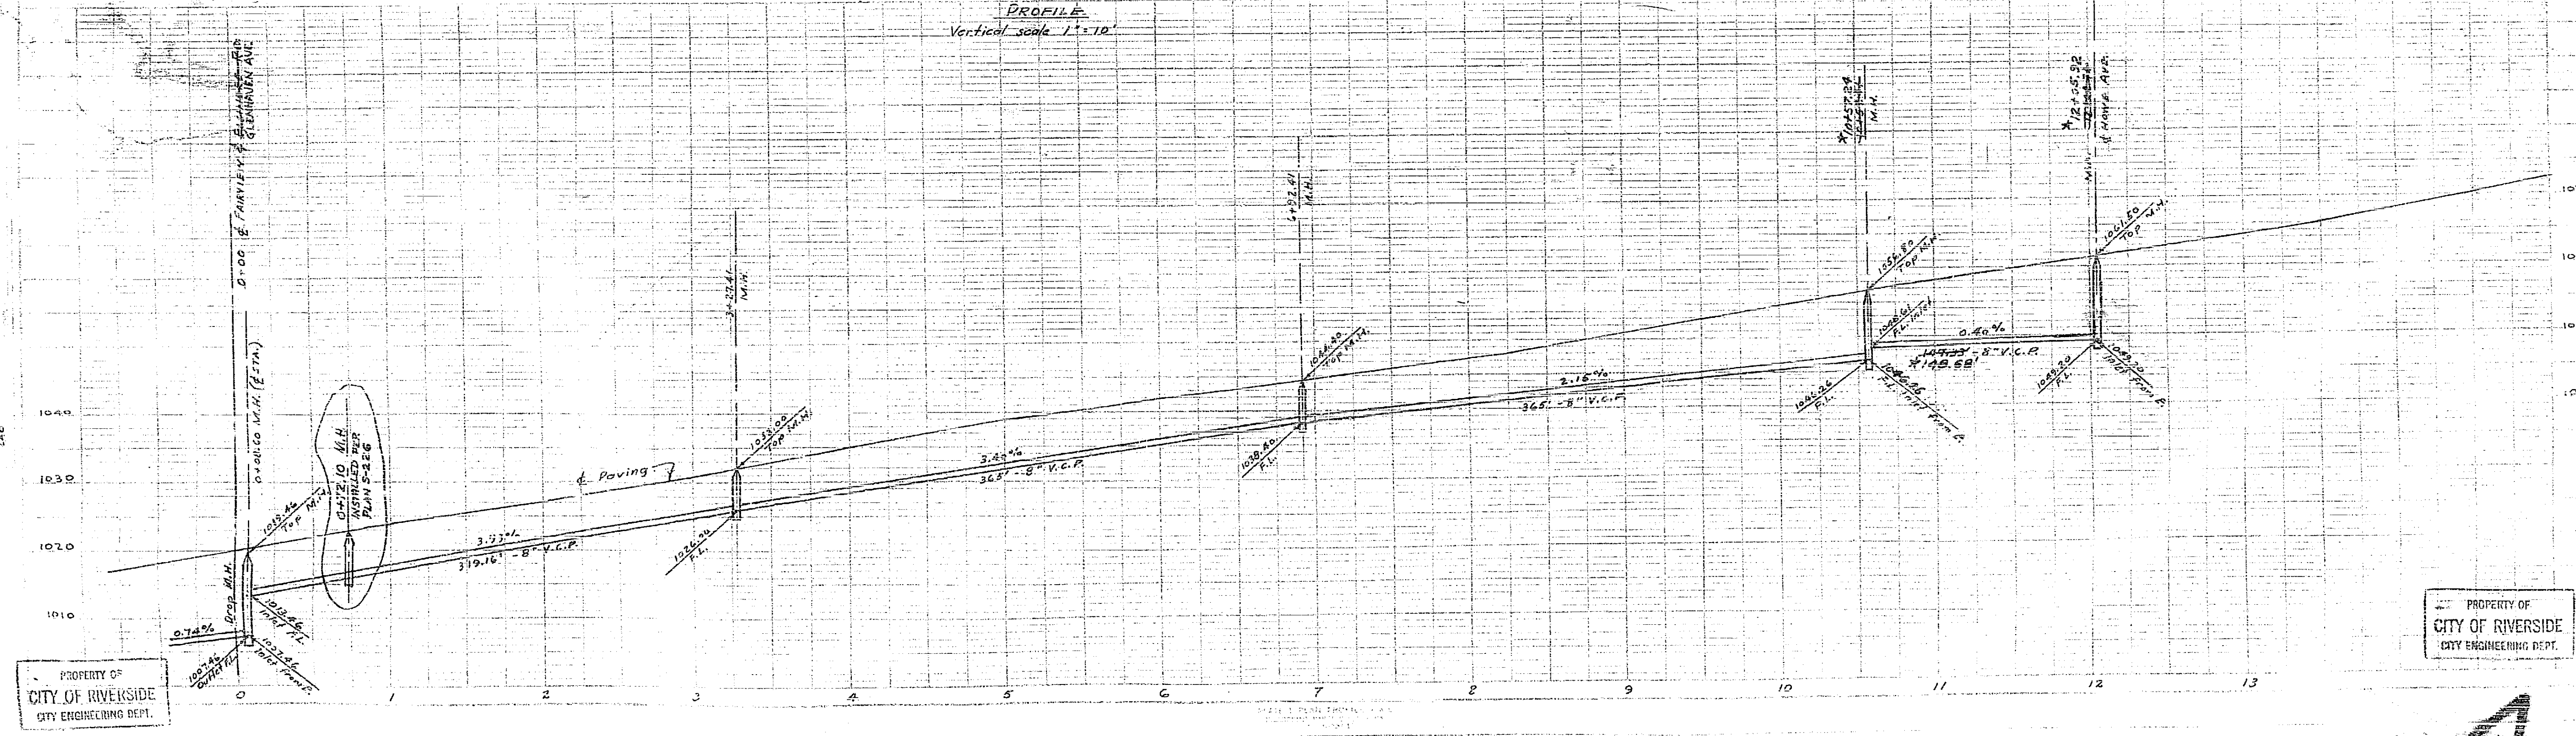

PROPERTY OF
CITY OF RIVERSIDE
CITY ENGINEERING DEPT.

PROPERTY OF
CITY OF RIVERSIDE
CITY ENGINEERING DEPT.

PROPERTY OF
CITY OF RIVERSIDE
CITY ENGINEERING DEPT.




SHEET 4 OF 6 JHE.

SEWER PLAN AND PROFILE
OF
HOWE AVENUE AND ARGYLE WAY
IN
FAIRVIEW ESTATES

PROPERTY OF
CITY OF RIVERSIDE
CITY ENGINEERING DEPT.

Approved 2-7 1955


M. H. Swain
City Engineer, City of Riverside

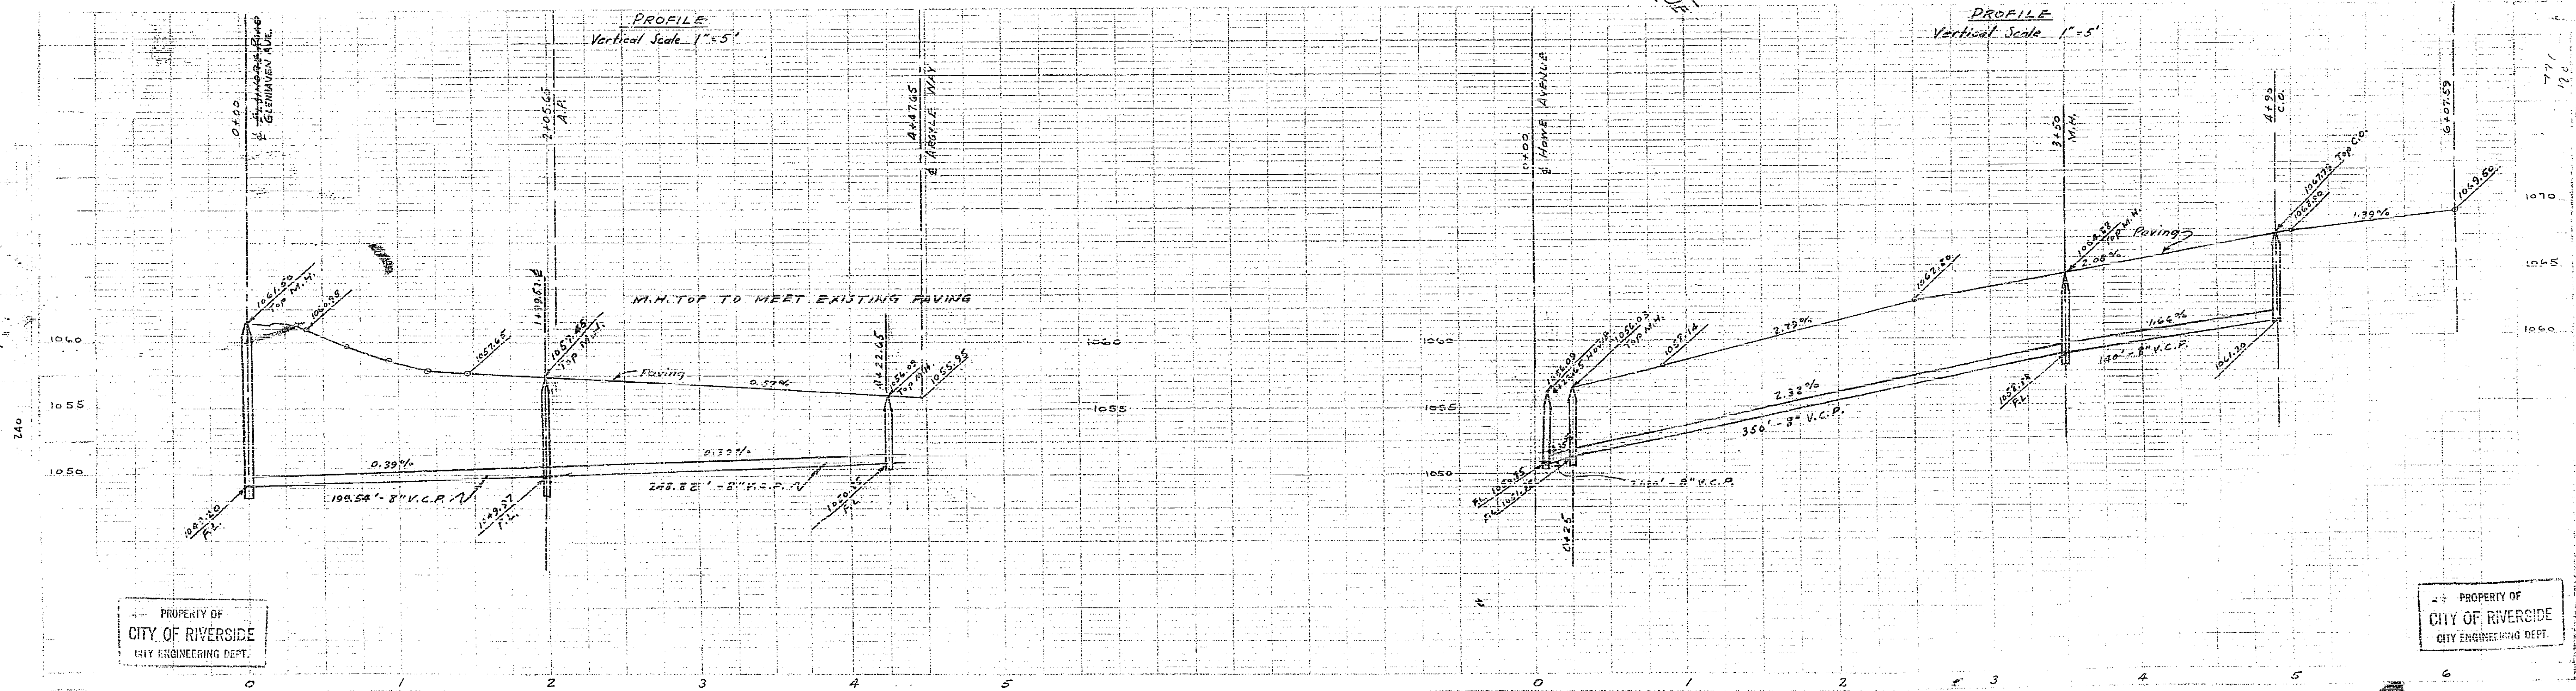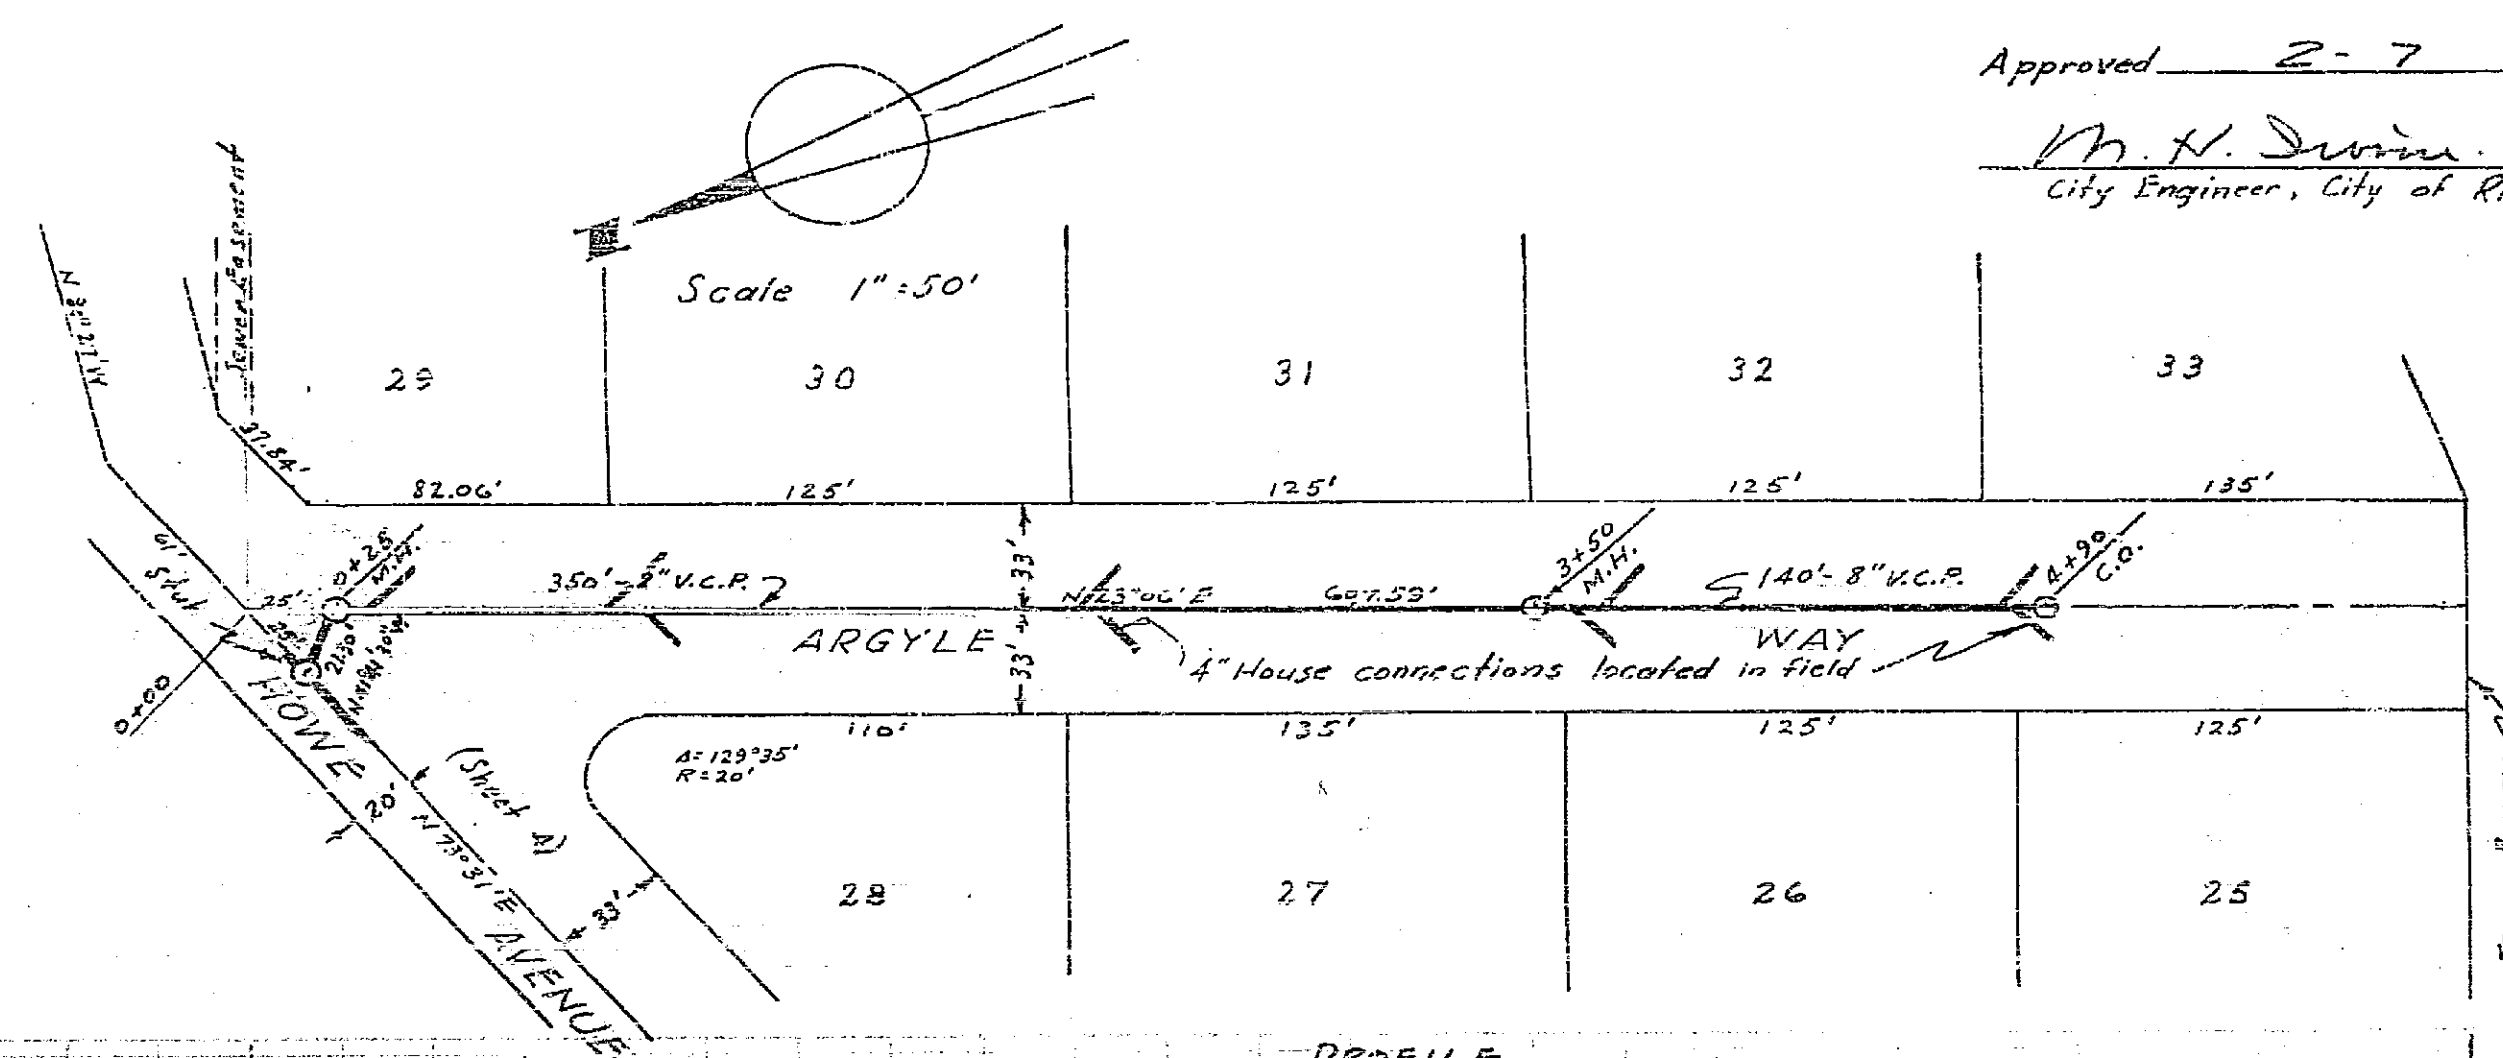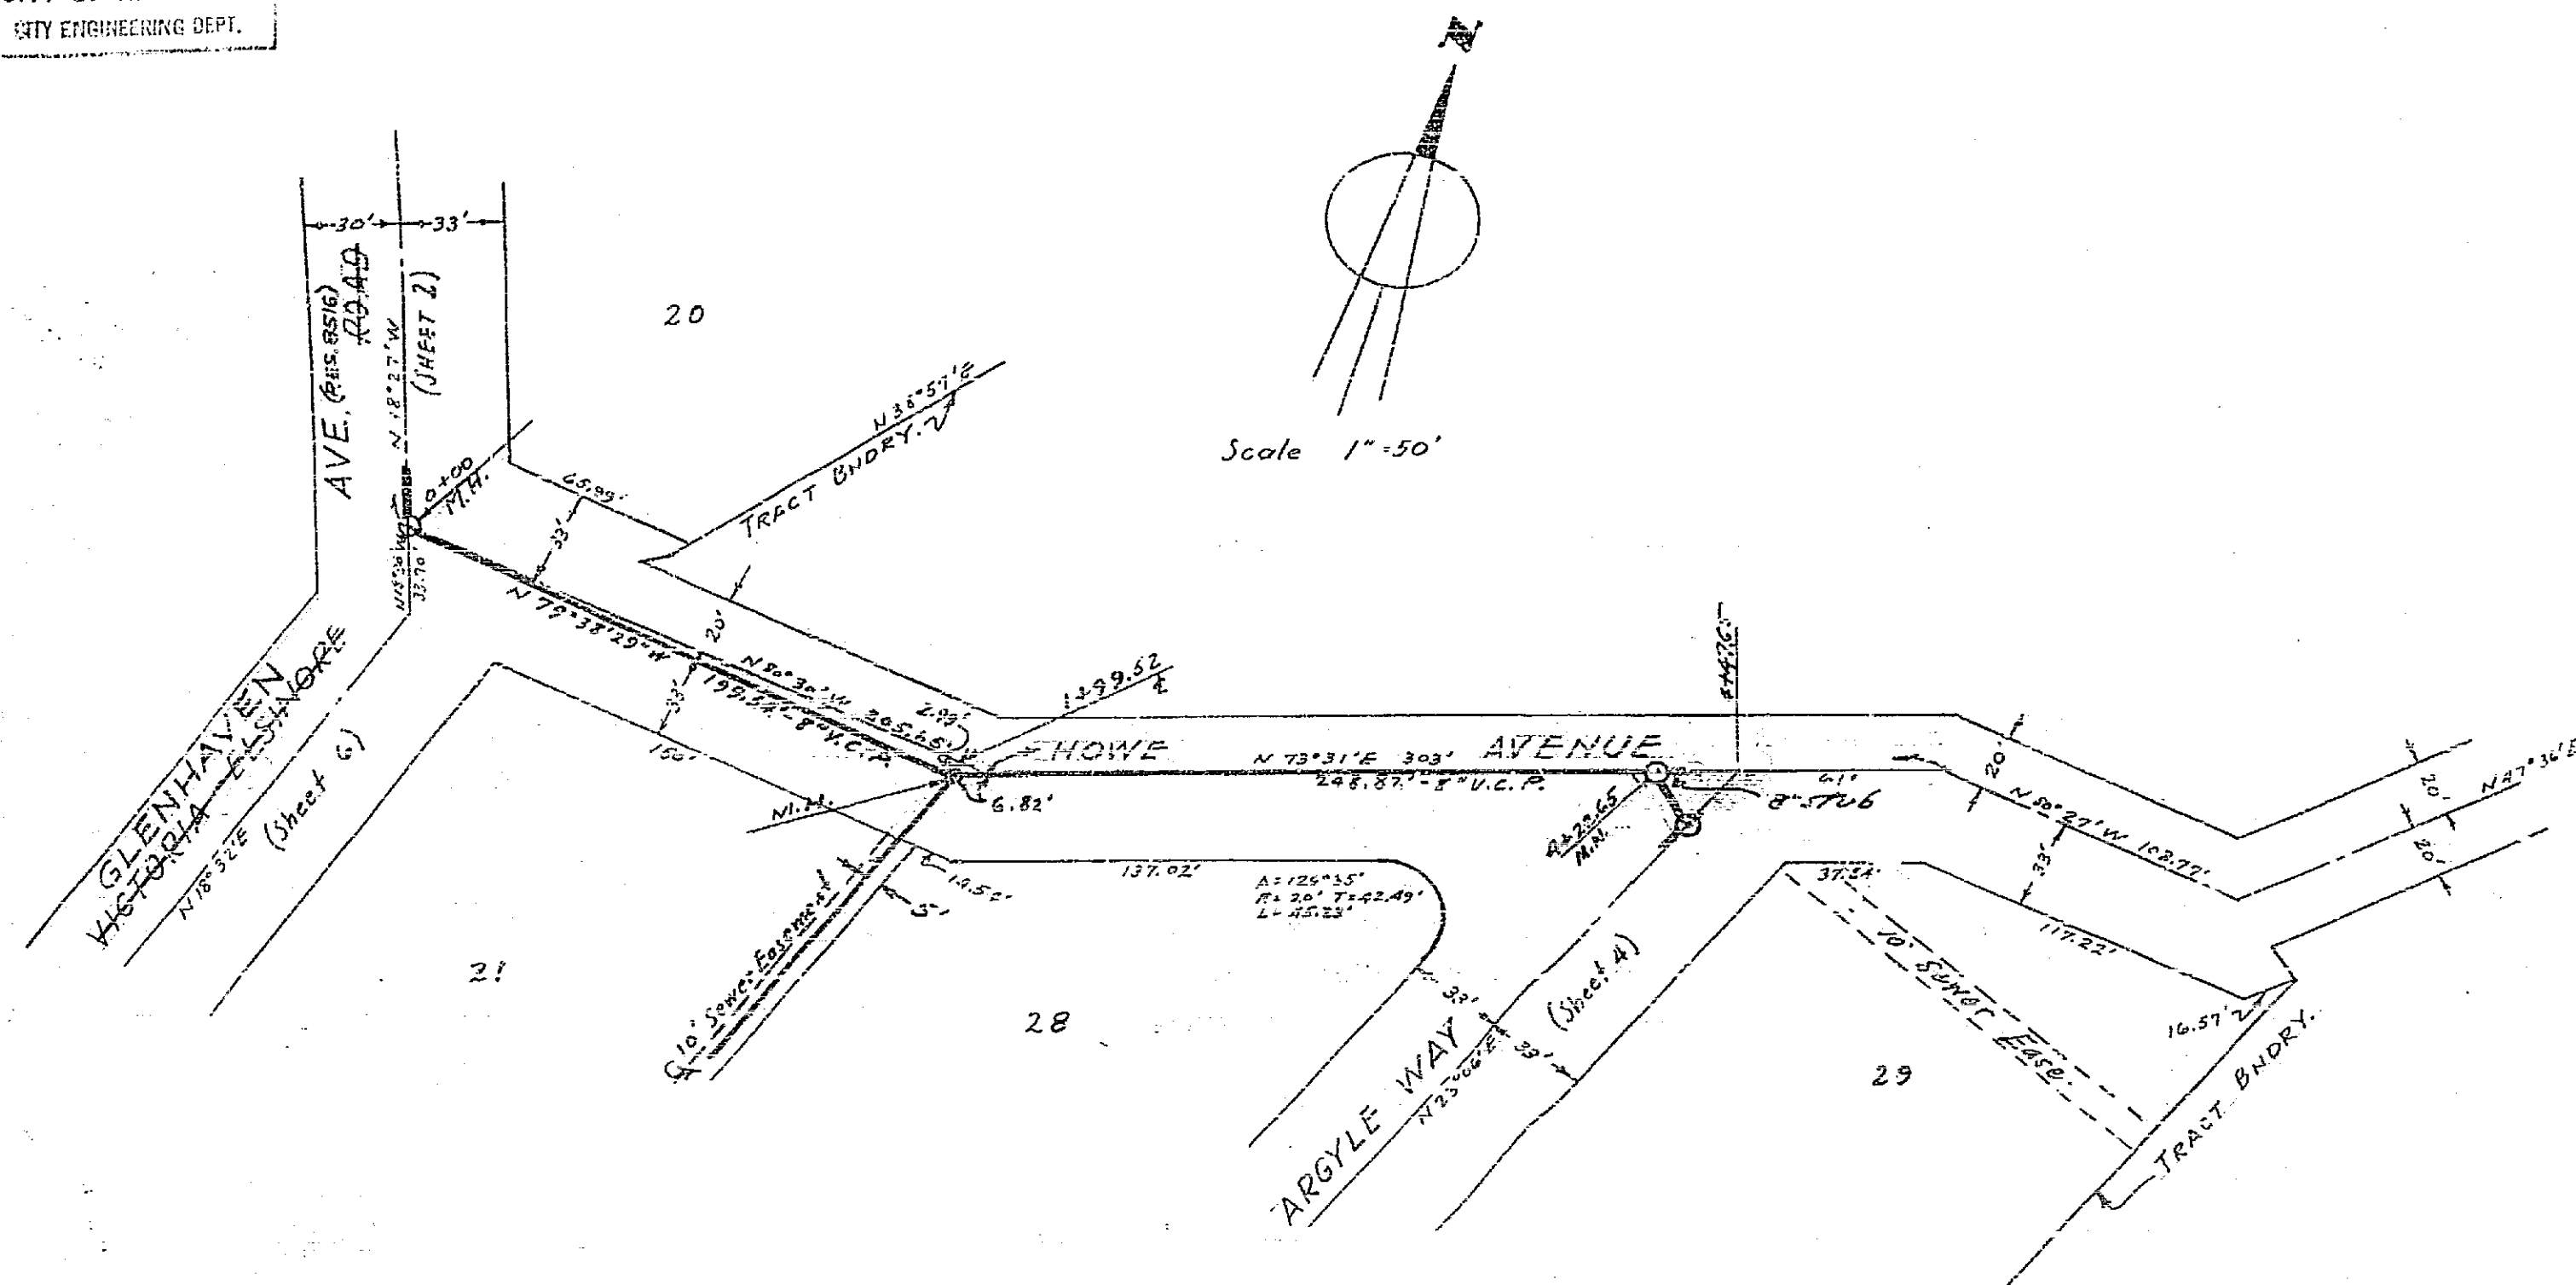


PROPERTY OF
CITY OF RIVERSIDE
CITY ENGINEERING DEPT.

SEWER PLAN AND PROFILE
OF
TELEFAIR WAY AND BRONSON WAY
IN
FAIRVIEW ESTATES

PROPERTY OF
CITY OF RIVERSIDE
CITY ENGINEERING DEPT.

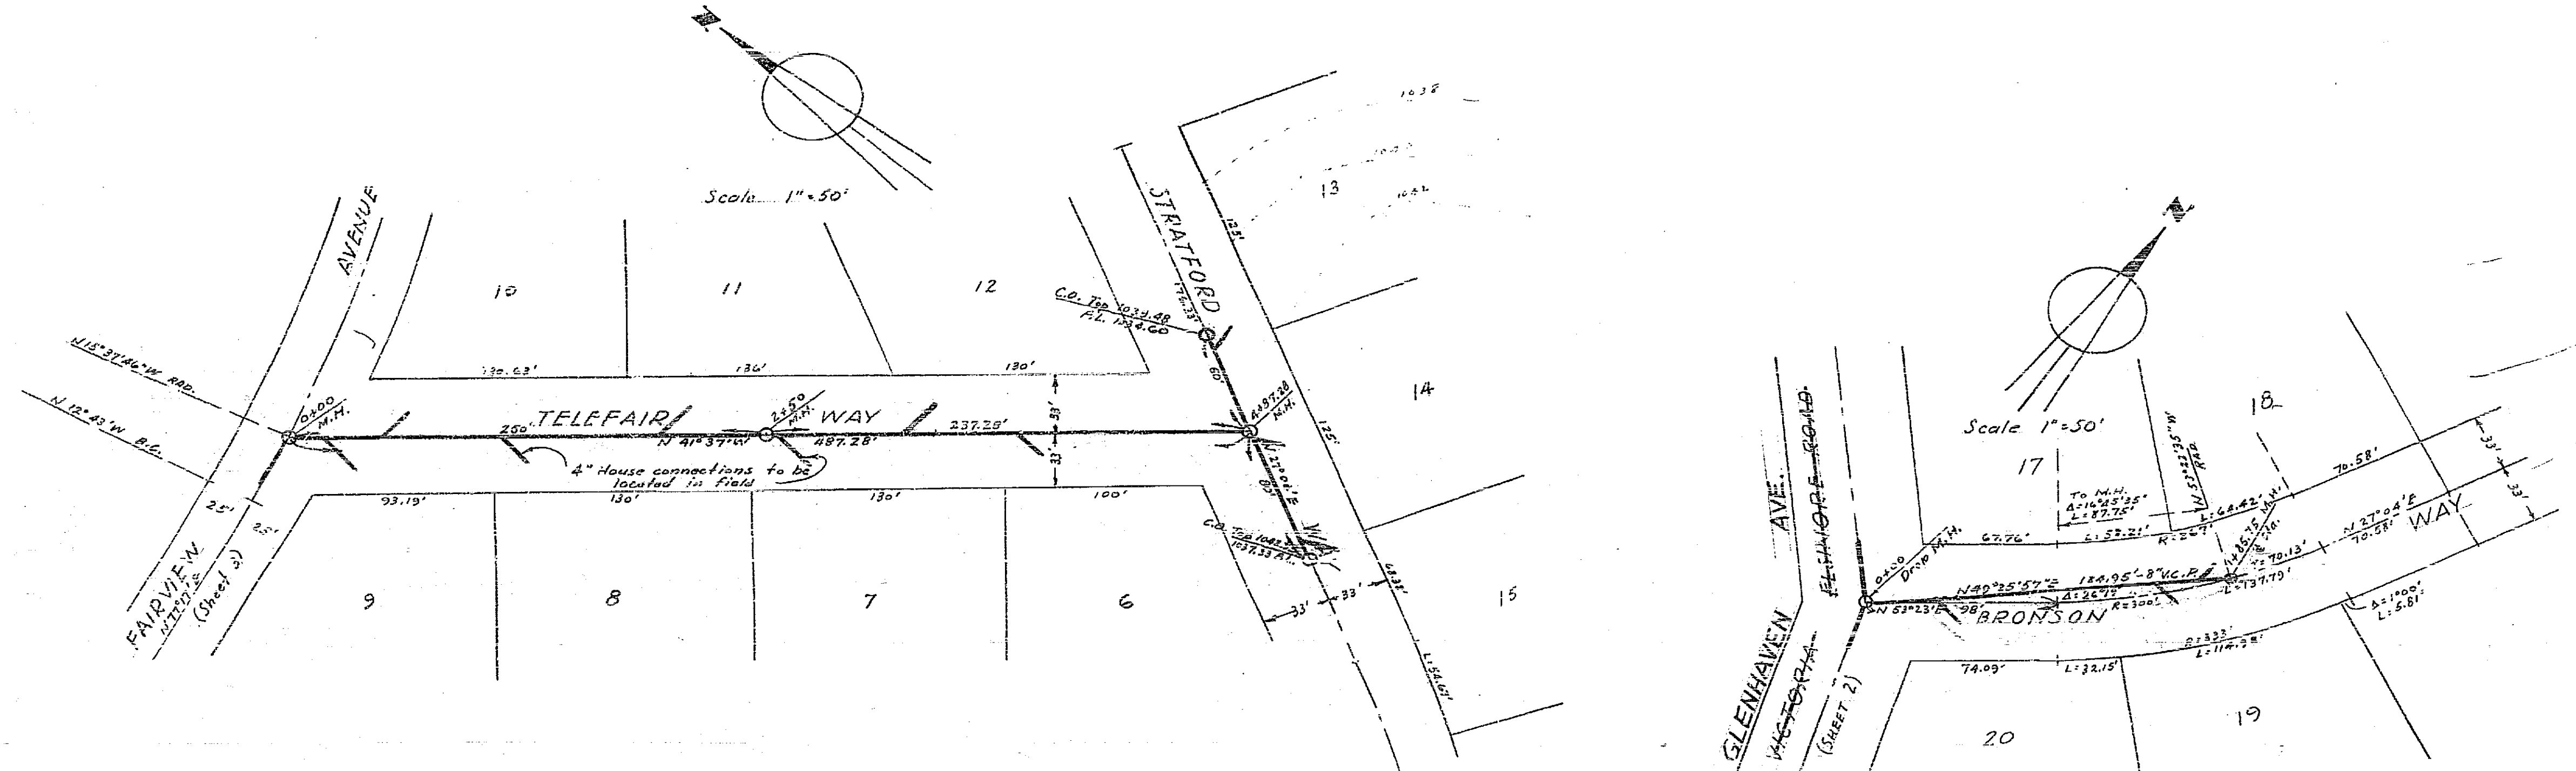

Approved 2-7 1955.
M. H. Devine
City Engineer, City of Riverside

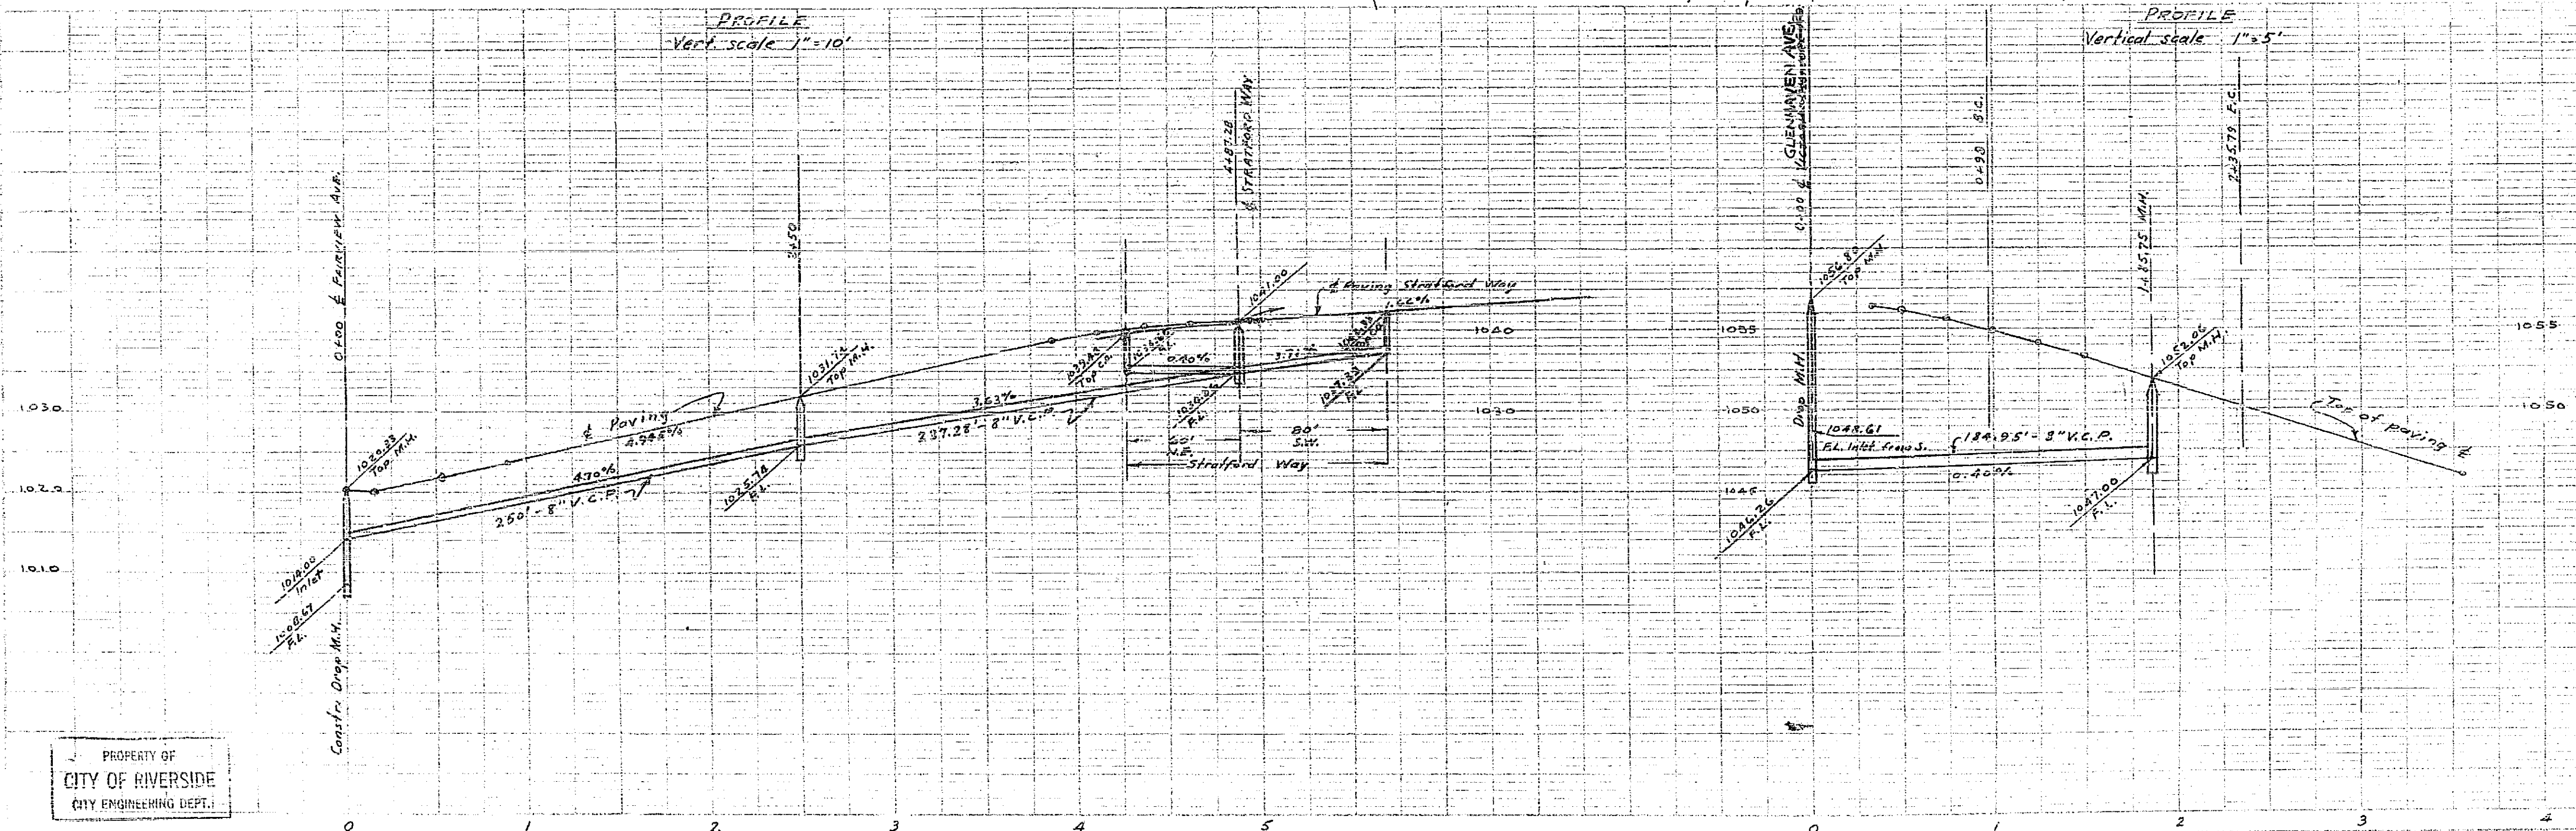

PROPERTY OF
CITY OF RIVERSIDE
CITY ENGINEERING DEPT.

PROPERTY OF
CITY OF RIVERSIDE
CITY ENGINEERING DEPT.

