

SUNNYSIDE DRIVE		Magnolia Ave. to Brockton Ave.	
DWG. No	Sheet No	Sheets	Field Book
620	1	1	328 P. 5075
Drawn	Checked	Approved	
D.J.M. Dec. 1937			

PLAN AND PROFILE


OF THE PROPOSED IMPROVEMENT OF

SUNNYSIDE DRIVE


FROM
MAGNOLIA AVE TO BROCKTON AVE

ENGINEERING DEPT. CITY OF RIVERSIDE 1937

APPROVED
CITY ENGINEER

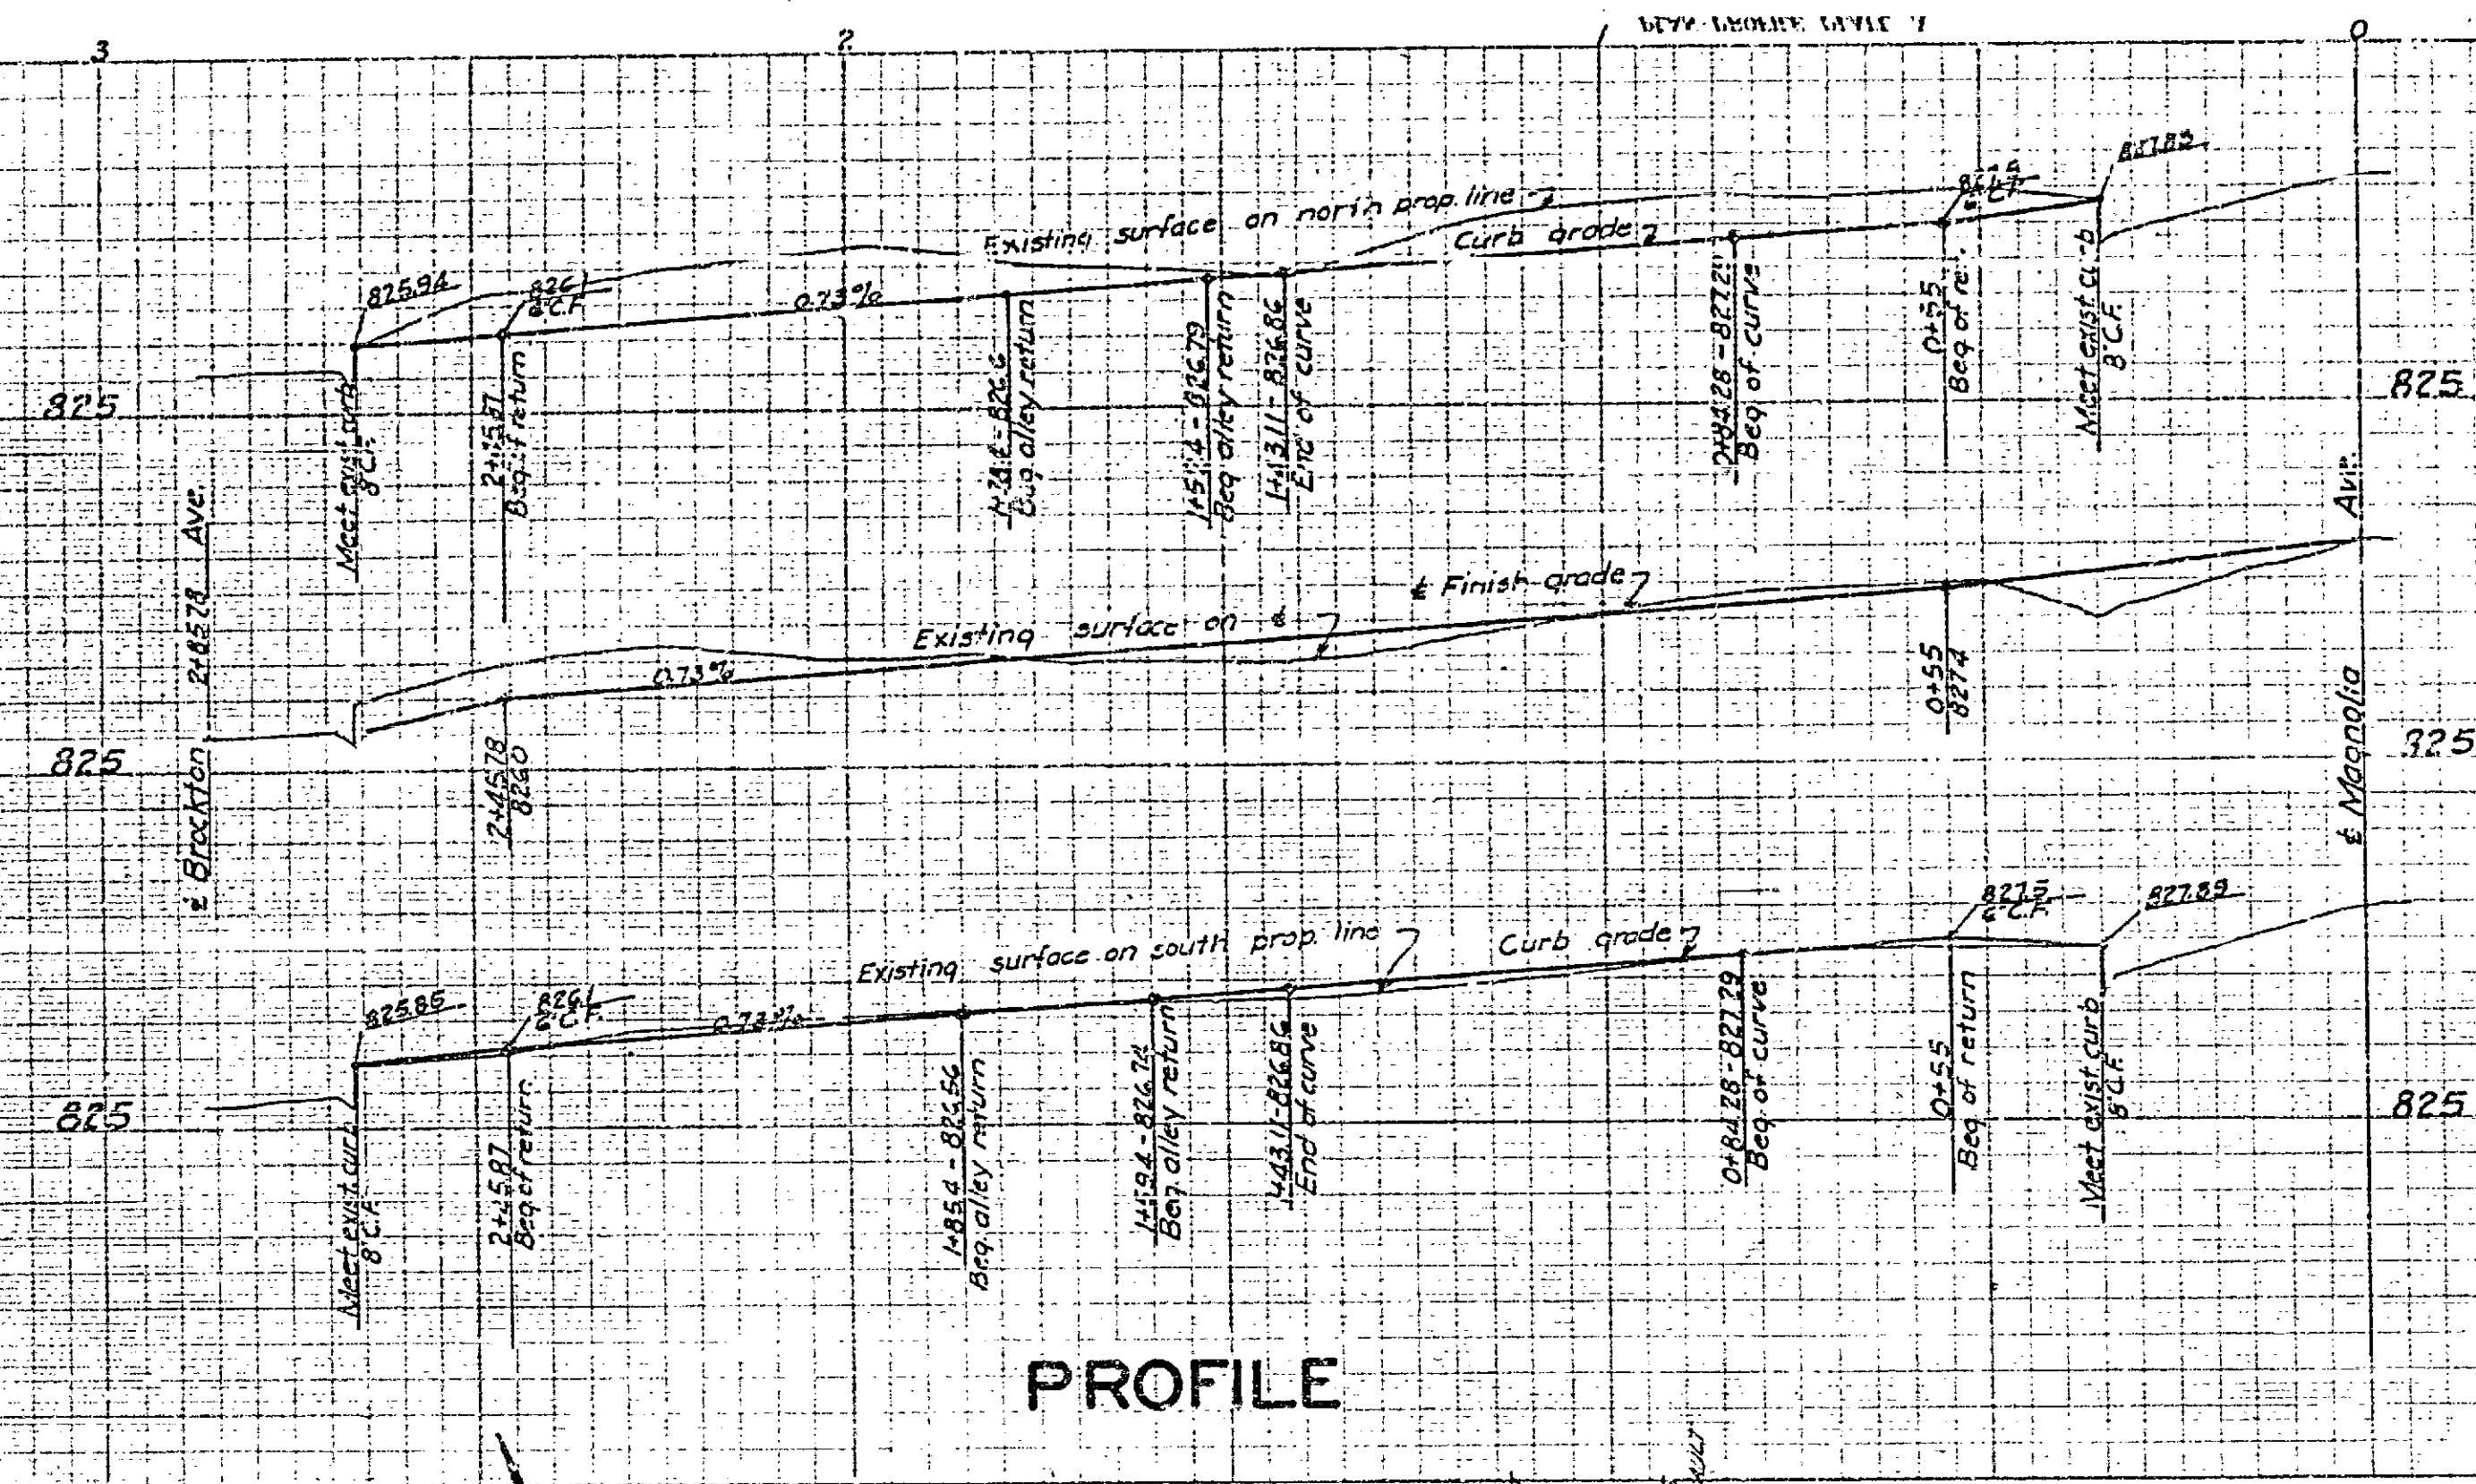

PROFILE

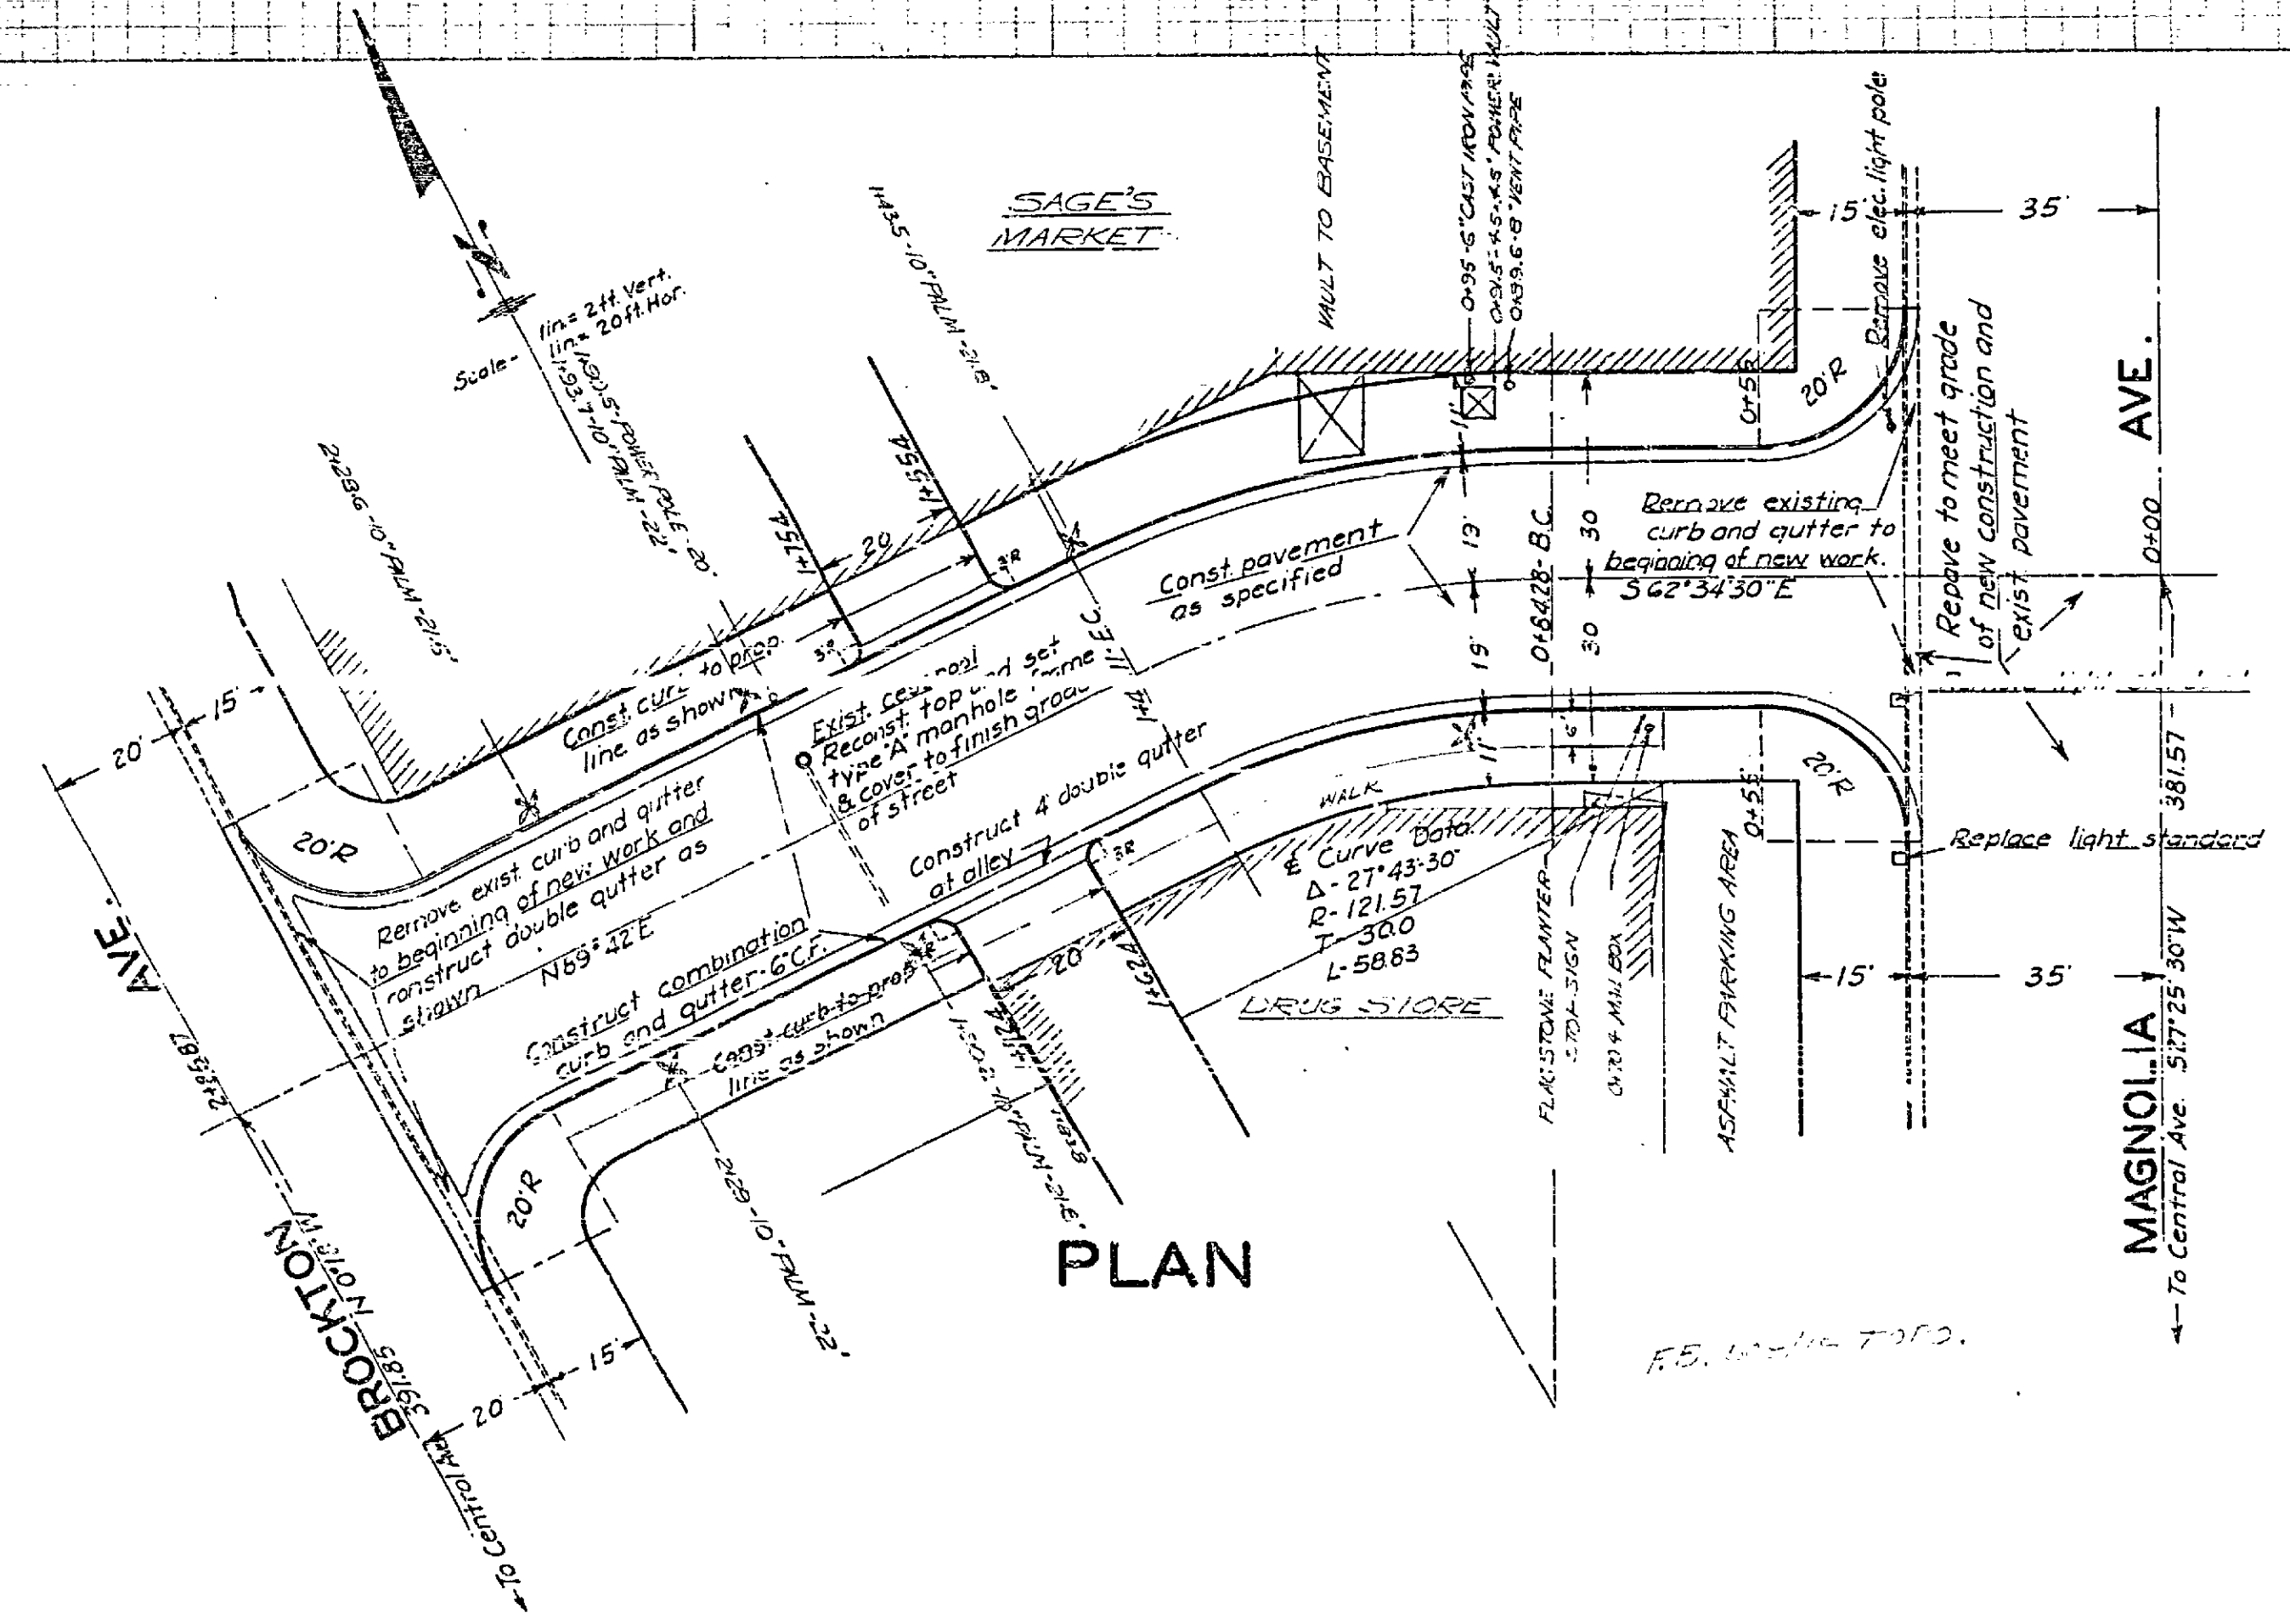

PLAN