



PROPERTY OF
CITY OF RIVERSIDE
CITY ENGINEERING DEPT.

PROPERTY OF
CITY OF RIVERSIDE
CITY ENGINEERING DEPT.

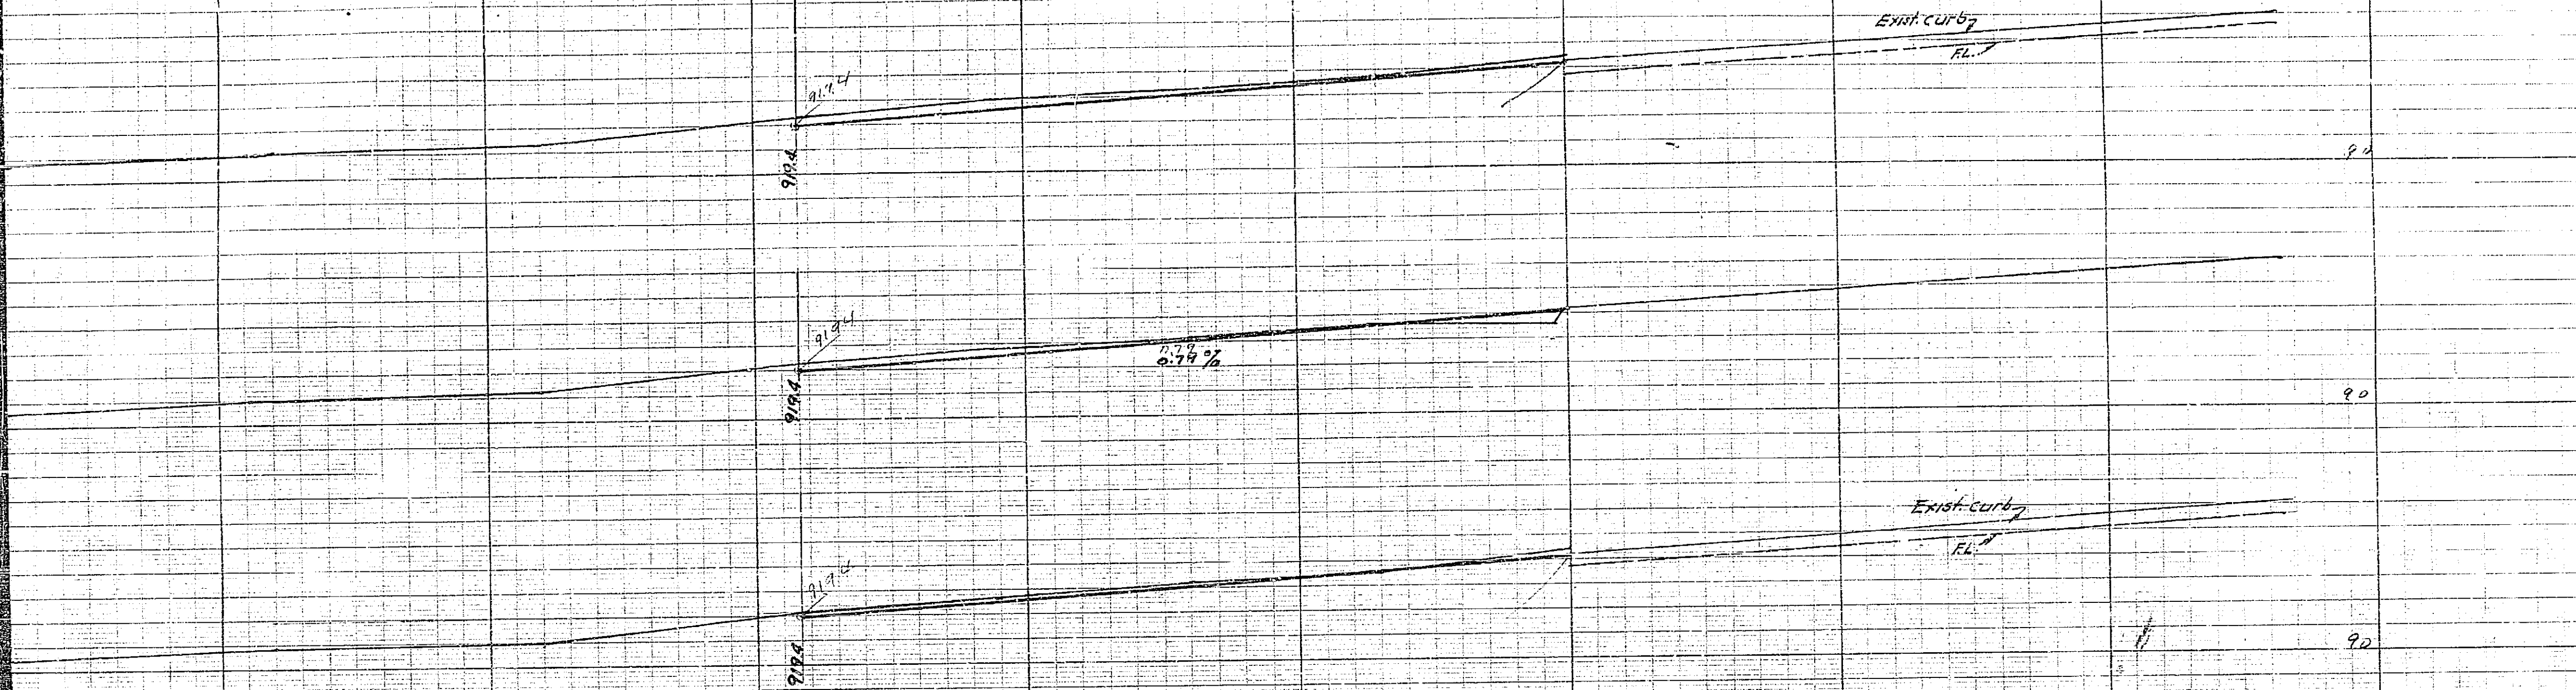

Scale: 1" = 4' Vert.
1" = 40' Hor.

HARTSOUGH

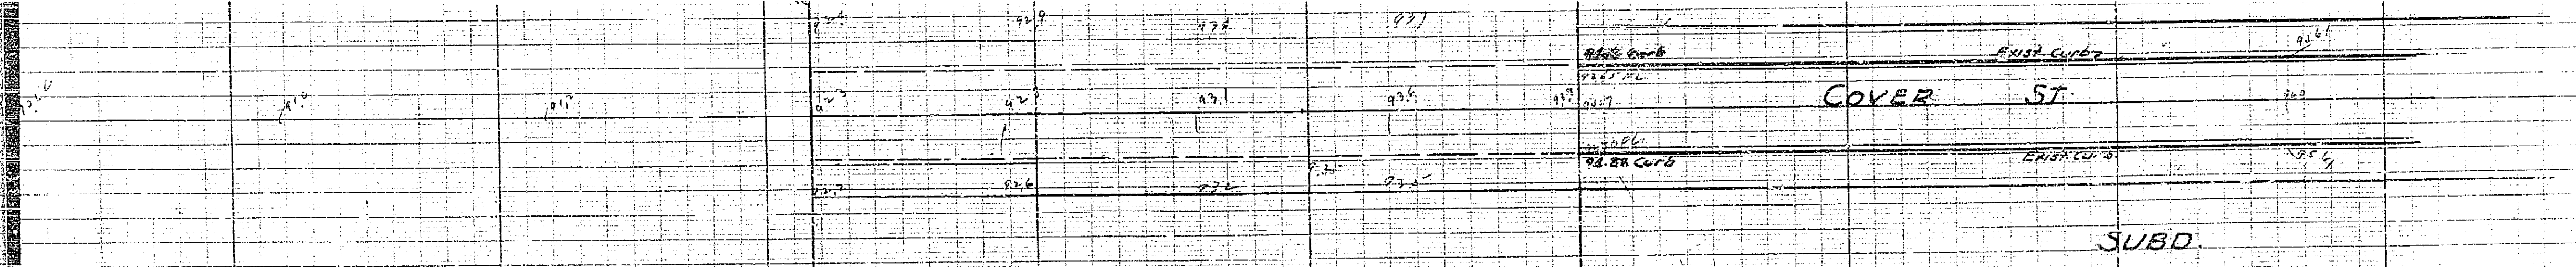

See City Engineer's Office for
1950

B.M.

Approved: *M. H. Sumner*
CITY ENGINEER

PLAN AND PROFILE
WESTERLY EXTENSION
COVER ST.

Sept. 1950

F.B. 79-45

PROPERTY OF
CITY OF RIVERSIDE
CITY ENGINEERING DEPT.

PROPERTY OF
CITY OF RIVERSIDE
CITY ENGINEERING DEPT.

88-A