
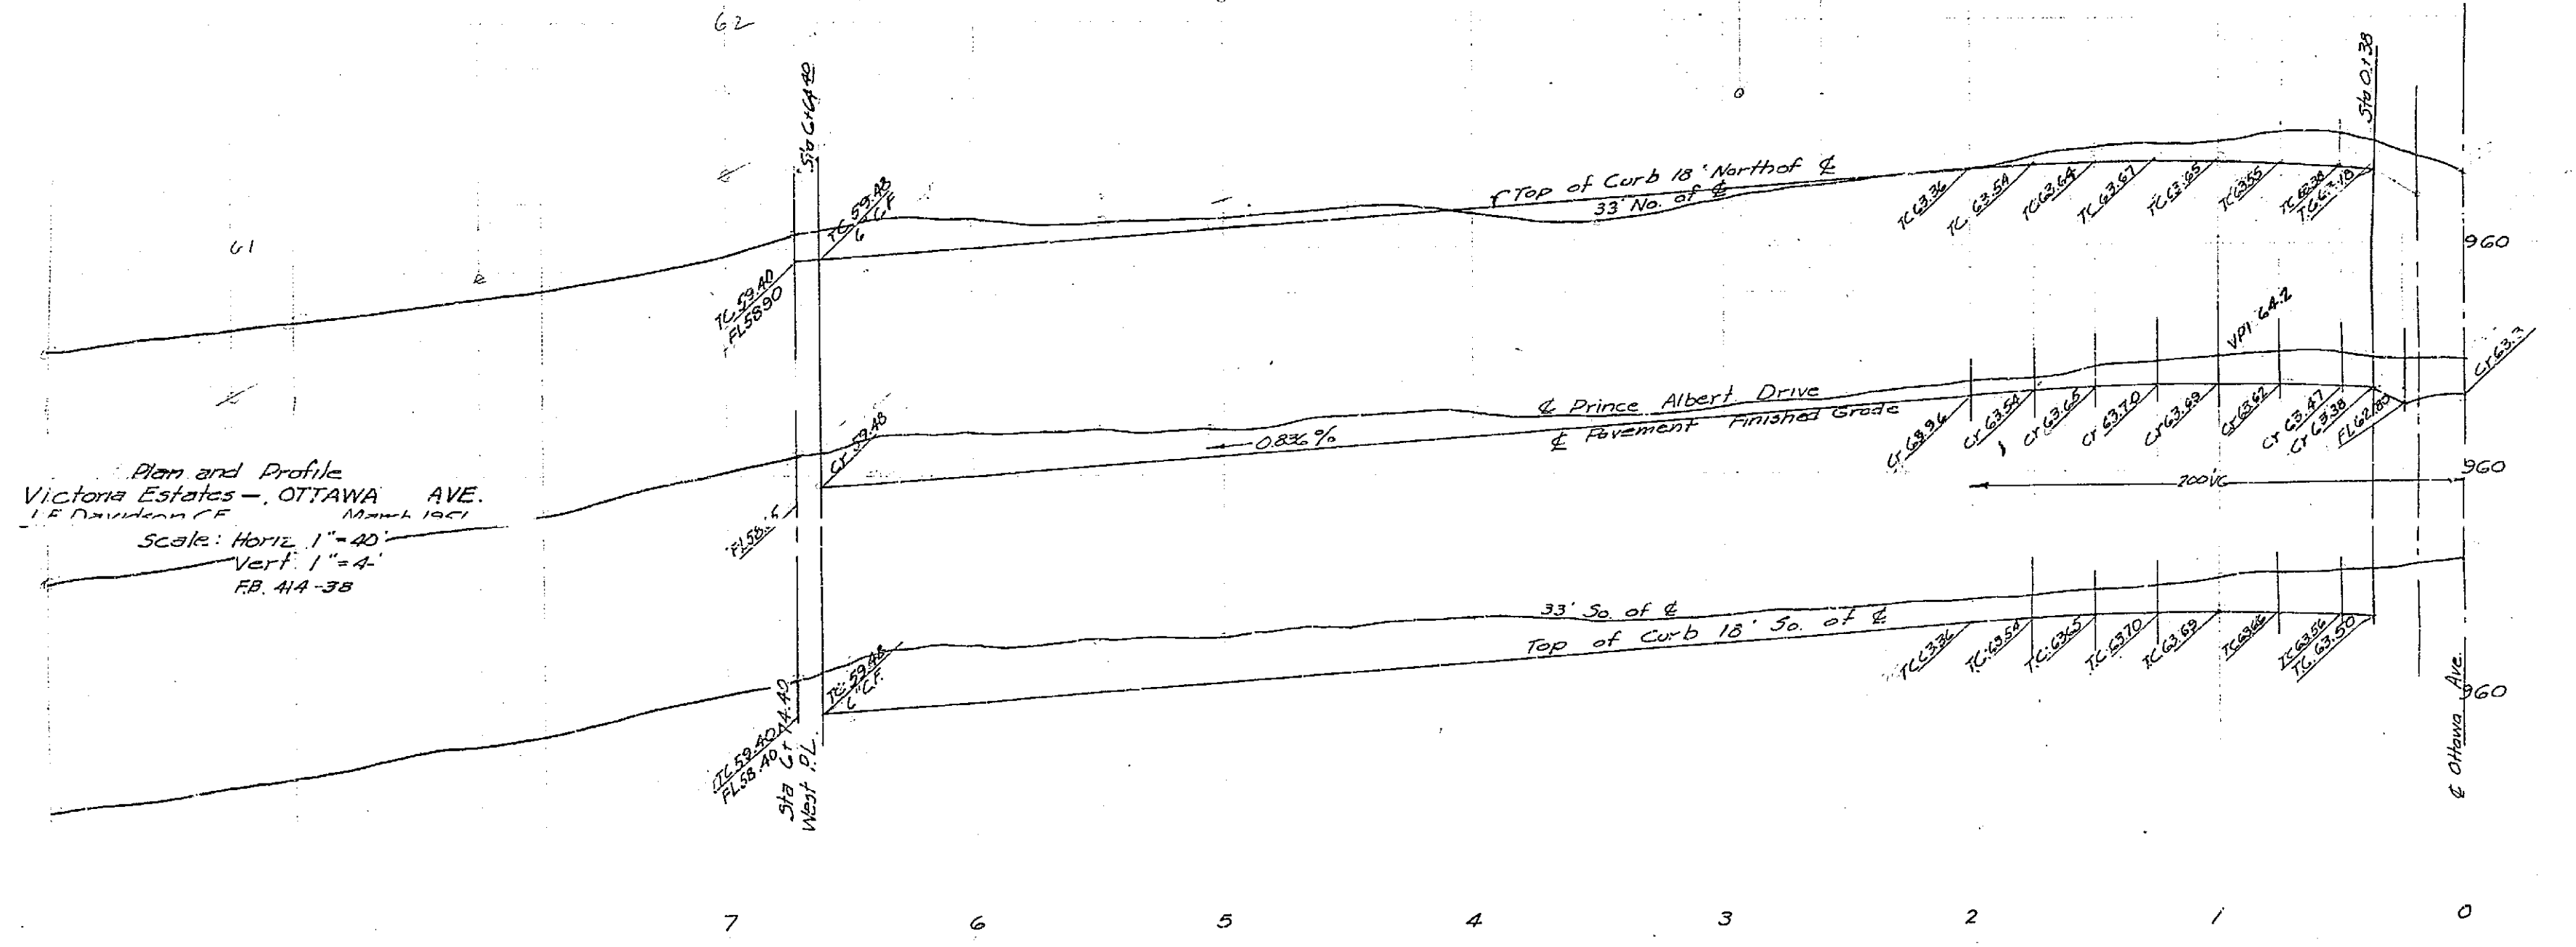
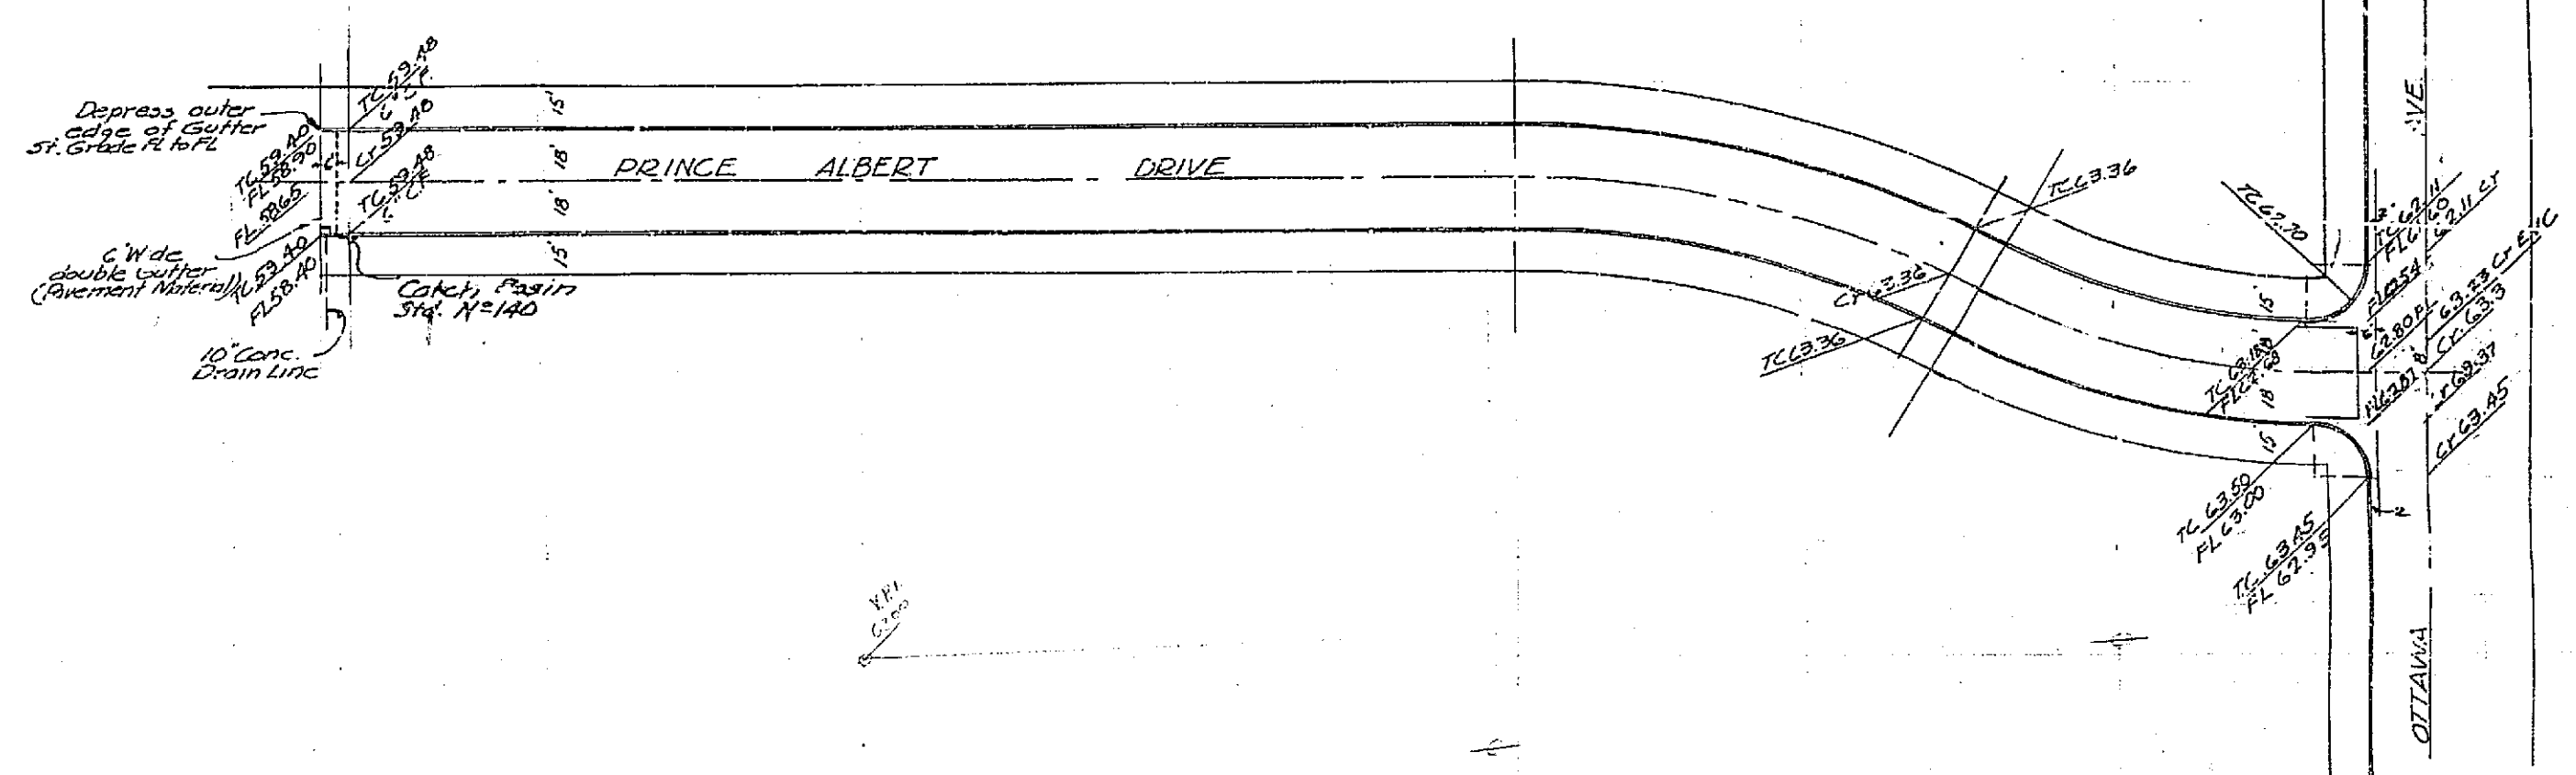


PROPERTY OF
CITY OF RIVERSIDE
CITY ENGINEERING DEPT.

PROPERTY OF
CITY OF RIVERSIDE
CITY ENGINEERING DEPT.

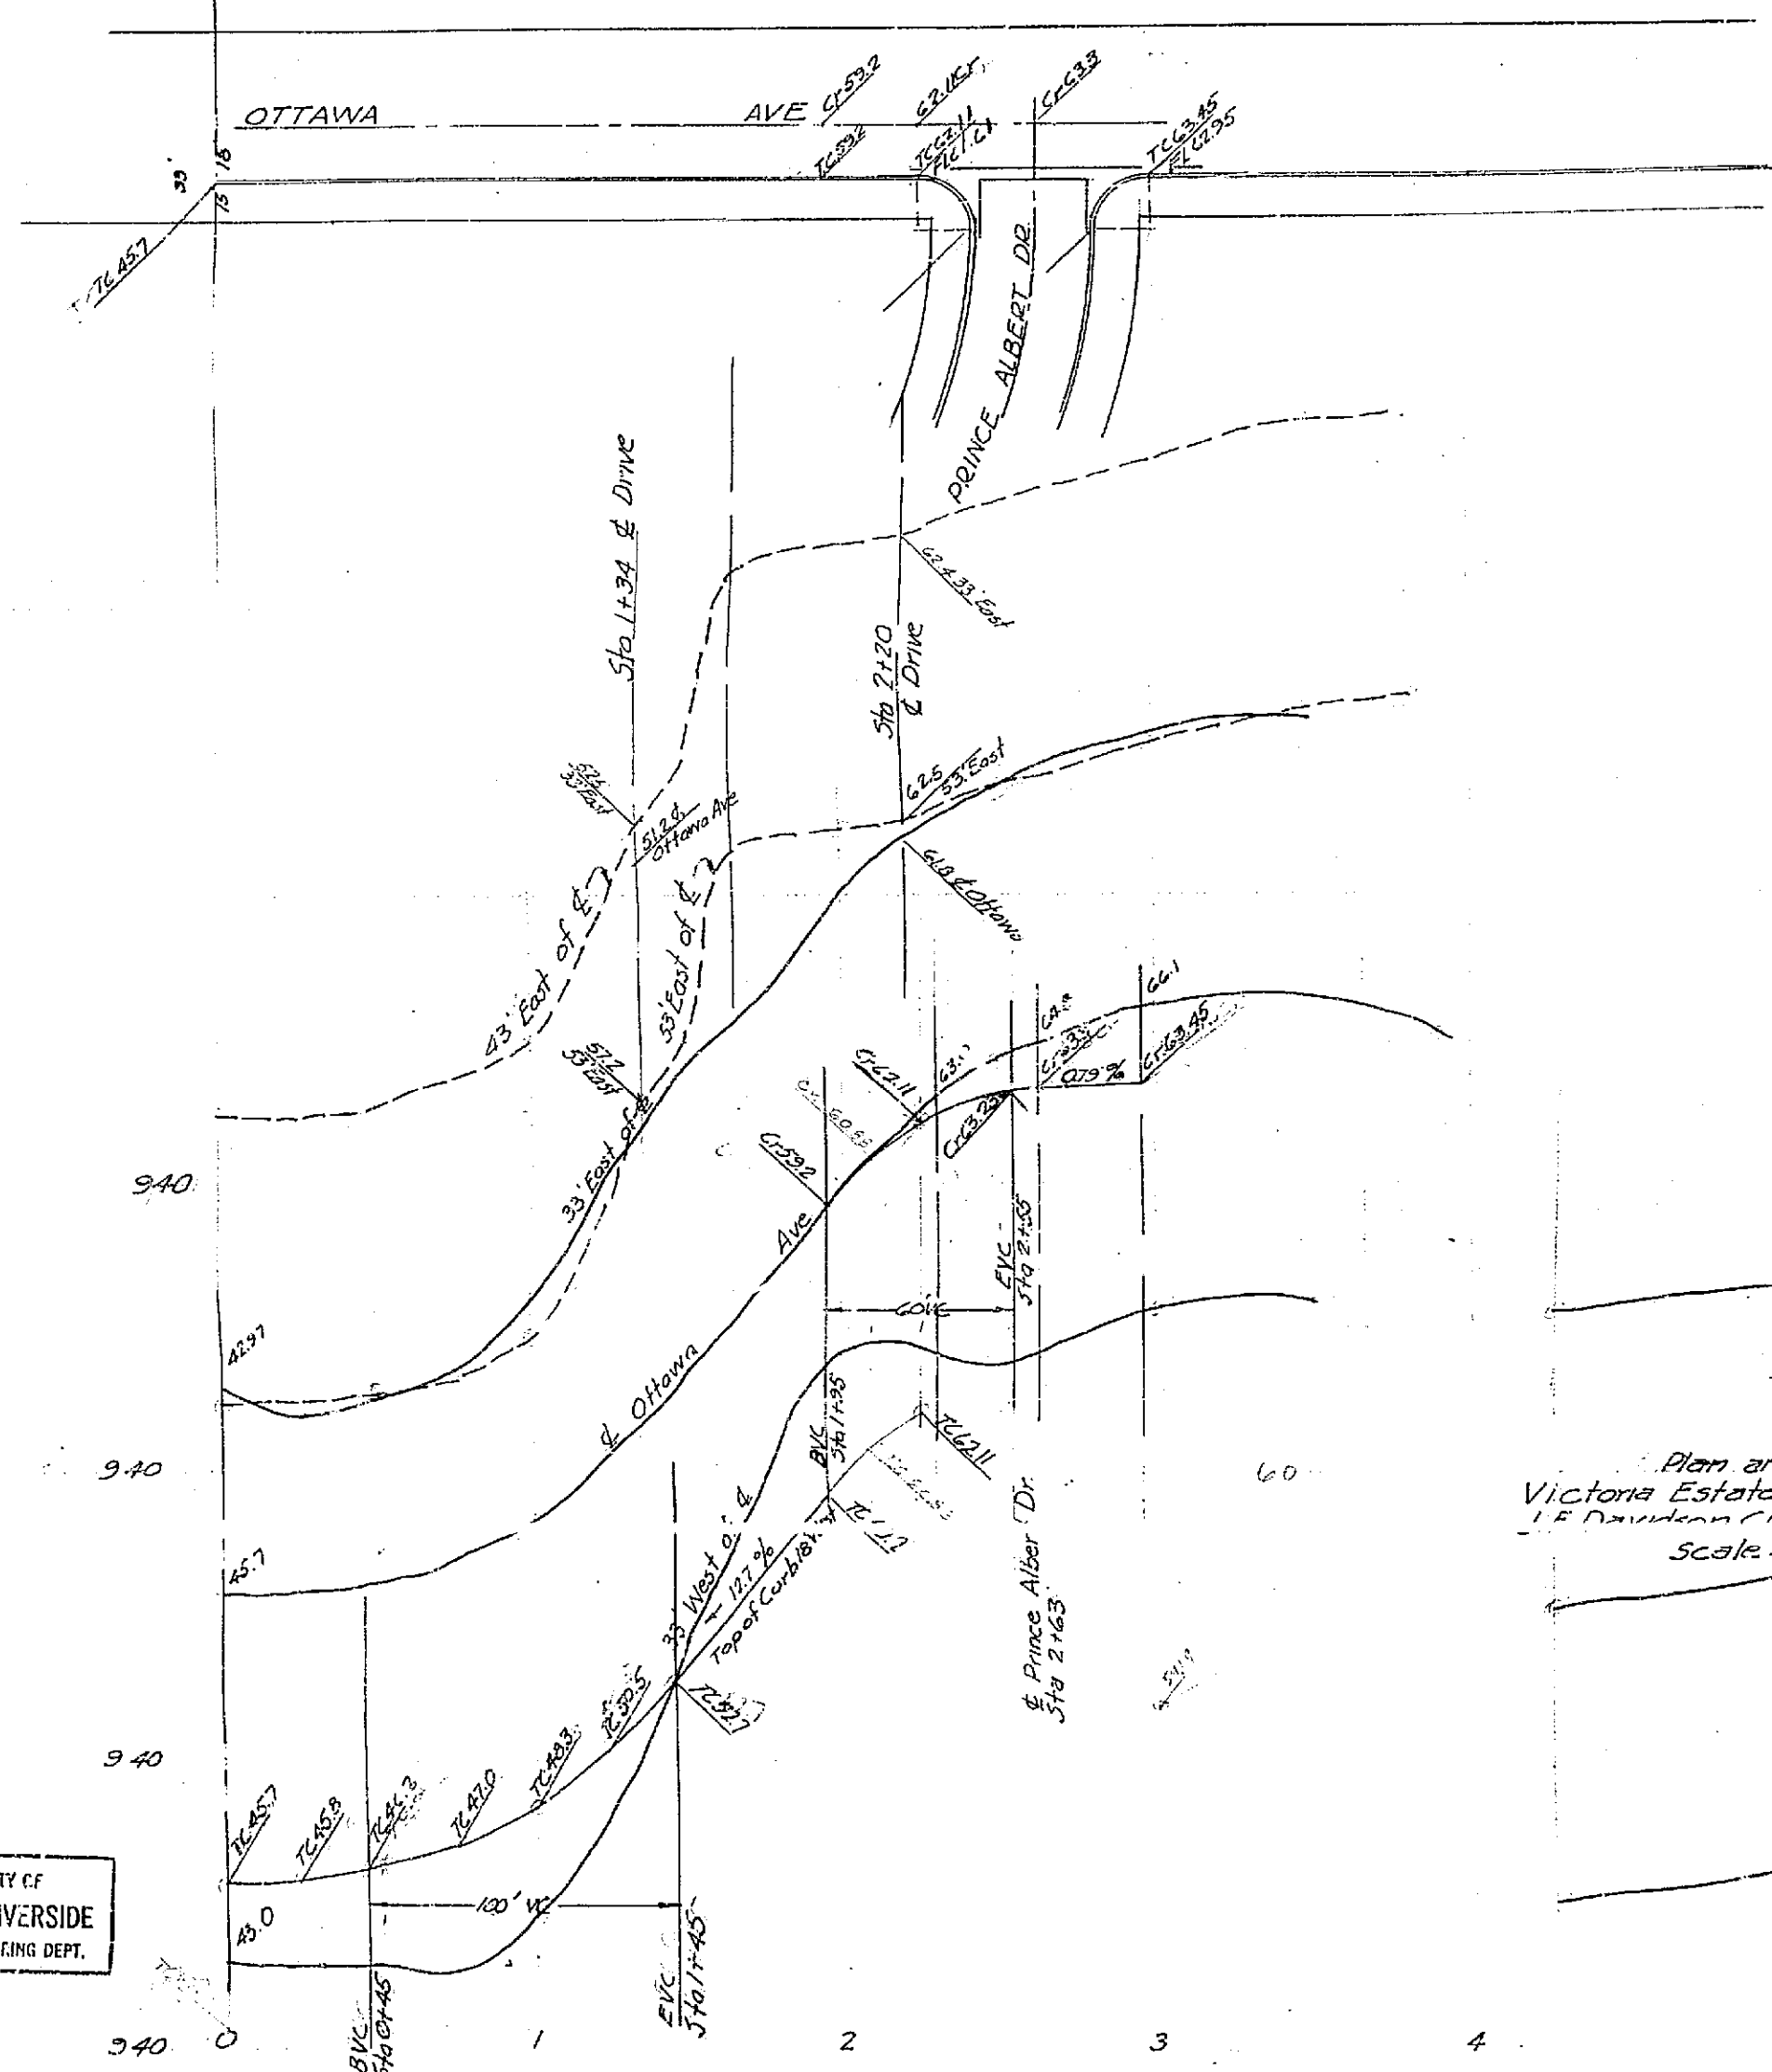

Plan and Profile
Victoria Estates - OTTAWA AVE.
J. F. Davidson C.E. March 1951
Scale: Horiz. 1"=40'
Vert. 1"=4'
FB. 414-38

Note: B.M. Spike in Cor. of Conc. Curb
N.W. Cor. Chicago & Penn. E1 97023

Approved M. H. Davis
City Engineer

No. 977
Plan and Profile
Victoria Estates - PRINCE ALBERT DR.
J. F. Davidson C.E. March 1951
Scale: Horiz. 1"=40'
Vert. 1"=4'
FB. 414-38

1951
PROPERTY OF
CITY OF RIVERSIDE
CITY ENGINEERING DEPT.

988