
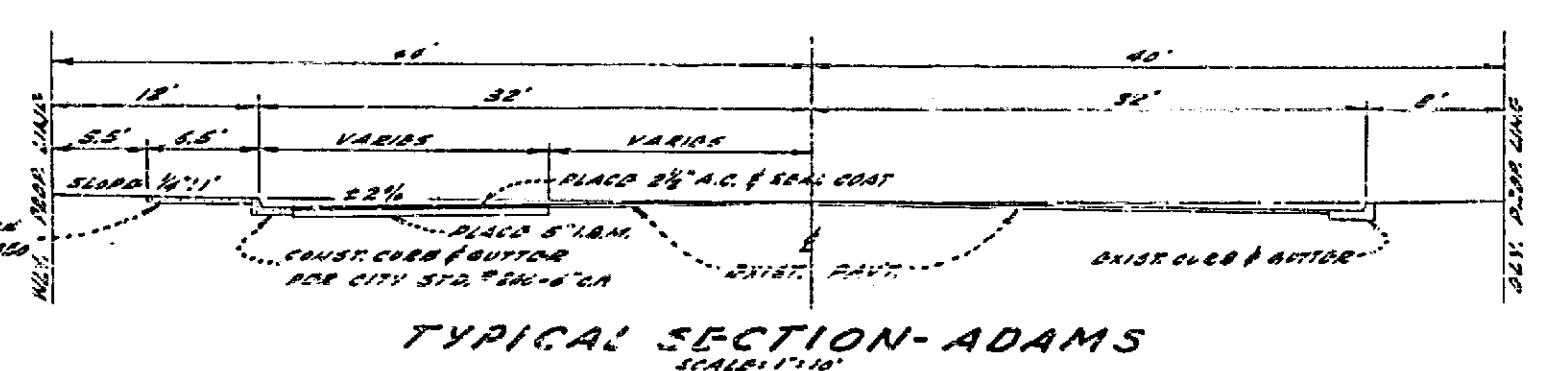


ST. NAME SIGN SCHEDULE  
 A INDIANA AVE 3600  
 ADAMS ST 6300

**GENERAL NOTES**

1. ALL CONSTRUCTION SHALL BE IN ACCORDANCE WITH STANDARDS AND SPECIFICATIONS AND SET BY THE CITY OF RIVERSIDE DEPT. OF PUBLIC WORKS.
2. IT SHALL BE THE RESPONSIBILITY OF THE SUBDIVIDER TO OBTAIN THE RIGHT OF WAY IN ACCORDANCE WITH THE DEVISIONS OF LAW AS IT APPLIES TO EACH UTILITY INCLUDING INFORMATION LINES AND APPROPRIATELY AND AT HIS RISKES COST TO THE CITY OF RIVERSIDE.
3. IN THE SUBDIVIDER DESIRED TO REDUCE REQUIREMENT BY IMPACT BOND MATERIAL, ADDITIONAL SOLE TESTS MAY BE TAKEN AT THE SUBDIVIDER'S EXPENSE. APPROVE STANDARDS ARE OBLIGATED TO BE MET. SUBDIVIDER WILL CONTACT INSPECTION DIVISION, CITY OF RIVERSIDE, BEFORE MAKING THIS TYPE OF AN AGREEMENT. THIS CITY OF RIVERSIDE WILL MAKE A TEST OF BOND MATERIAL IN PLACE. BONDING MATERIAL SHALL BE AVAILABLE. RESULTS OF THIS TEST MUST INDICATE THAT THE BOND MATERIAL IS SUFFICIENT TO THE INSPECTION DIVISION. A BONDING TEST AND BOND BINDER REQUIRED.

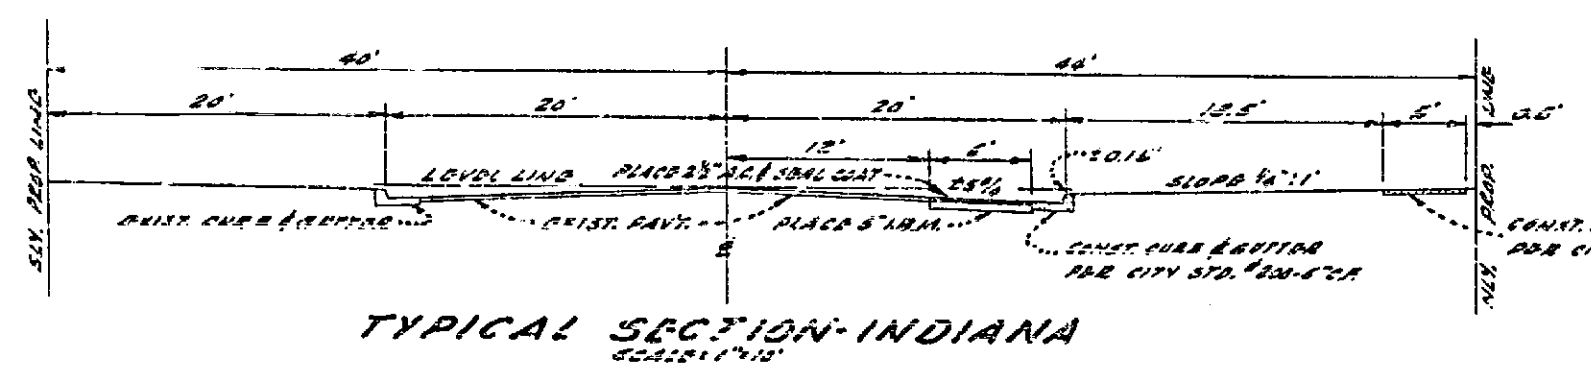

NOTE: TRIM DOWN OR CUT AWAY TO A CLEAN STRAIGHT LINE. BOND MATERIAL SHALL BE SHOWN AND BONDING BINDER AS REQUIRED IN THE FIELD TO DEVELOP CLEAN SECTION.

**NESTE & BRUDIN**  
 CIVIL ENGINEERS  
 157 West Fifth St. San Bernardino, Calif.  
 Date: 8-19-48

QUANTITY ESTIMATE	
1. CONC. CURB & BATTER (30" x 12" x 4')	120.0
2. CONC. SIDEWALK (12" x 12")	100.0
3. CONC. DRIVEWAY (12" x 12")	100.0
4. 8" x 12" CONC. CURB	100.0
5. 8" x 12" CONC. CURB	100.0
6. STREET NAME SIGNS	1

REVISION	
MARK	DATE

**CITY OF RIVERSIDE, CALIFORNIA**  
 DEPARTMENT OF PUBLIC WORKS

STREET PLAN AND PROFILE  
 INDIANA AVENUE  
 ADAMS STREET

STANDARD OIL COMPANY  
 20 1/2 E. 20th St.

DATE: 8-19-48  
 DRAWN: DENNIN  
 CHECKED: ALLEN

NO. R-584  
 SHEET 1 OF 1

