


- GENERAL NOTES**
- IT SHALL BE THE RESPONSIBILITY OF THE CONTRACTOR TO CLEAR THE R/W IN ACCORDANCE WITH THE PROVISIONS OF LAW AS IT AFFECTS EACH UTILITY INCLUDING IRRIGATION LINES AND APPURTENANCES AND AT NO COST TO THE CITY.
  - CONSTRUCTION SHALL BE IN ACCORDANCE WITH THE CITY OF RIVERSIDE DEPT. OF PUBLIC WORKS, SPECIFICATION NO. 461 AND STD. DRAWING.
  - PRIME COAT, SEAL COAT, AND PAINT BINDER ARE REQUIRED.
  - GRADING WILL REQUIRE A PERMIT UNDER ORDINANCE 3005 FOR A CUT OR FILL EXCEEDING 100 CUBIC YARDS, OR A FILL OVER ONE FOOT IN DEPTH.
  - TRIM EDGE OF EXISTING PAVEMENT WHERE NEW PAVING JOINS EXISTING PAVEMENT TO A CLEAN STRAIGHT LINE. CONSTRUCT MATCH-UP PAVING AS SHOWN AND RELAY PAVING AS DIRECTED IN THE FIELD TO PRODUCE A SMOOTH CROWN SECTION.
  - THE FINISHED SUB GRADE SHALL HAVE A COMPACTION OF NOT LESS THAN 90% FOR A DEPTH OF 4\"/>

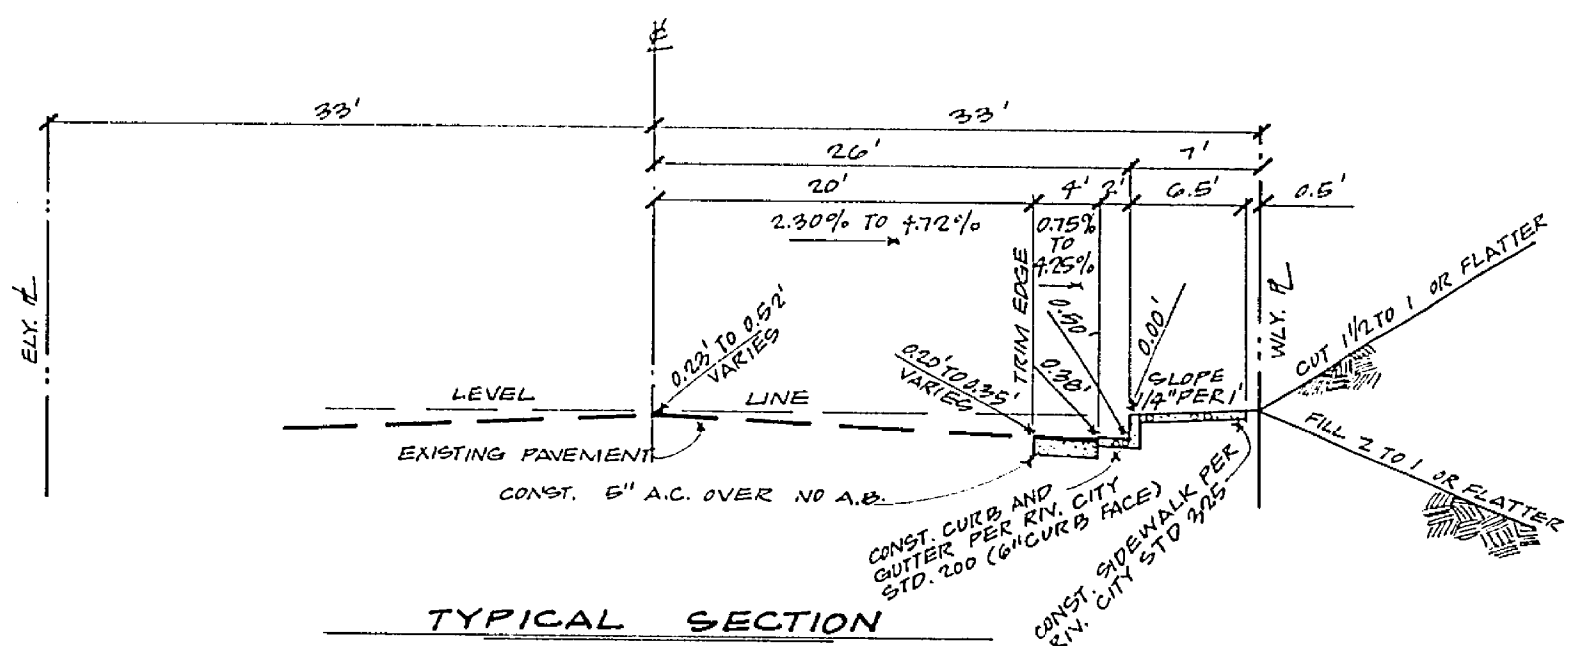

**BENCH MARK**  
RAILROAD SPIKE IN POWER POLE NO. 10065 - WEST SIDE OF OLIVEWOOD, OPPOSITE OF HOUSE NO. 4905. ELEVATION 816.16 FT.

**J.F. DAVIDSON ASSOCIATES**  
CIVIL ENGINEERS - SURVEYORS - PLANNERS  
RIVERSIDE, CALIFORNIA

APPROVED BY: *[Signature]* DATE: 9-1-65  
R.C.E. NO. 10065

NO.	REVISIONS	DATE

**CITY OF RIVERSIDE, CALIFORNIA**  
**DEPARTMENT OF PUBLIC WORKS**

APPROVED BY: *[Signature]* DATE: 10-1-65  
OFFICE ENGINEER  
PARK DEPARTMENT  
TRAFFIC DIVISION  
DIRECTOR OF PUBLIC WORKS

APPROVED BY: *[Signature]* DATE: 10-1-65  
ASSISTANT CITY ENG.

**BUILDING PERMIT NO.**  
STREET PLAN AND PROFILE

**OLIVEWOOD AVENUE**  
WLY. SIDE FROM 0+01.4 TO 780.14 SLY. OF THE E. INTERSECTION OF OLIVEWOOD AVE. & BROOKS ST.  
BIG OLIVEWOOD AVENUE

**PROJECT NO.**  
R=1097

**SHEET** 1 **OF** 1

**FILE NO.** 0311

HORIZ. SCALE: 1" = 20' VERT. SCALE: 1" = 4'

W.D. GOE FOR: BOYANZA WEST HOMES 08.00/02.00 DESIGNED BY: [Signature] DRAWN BY: [Signature] CHECKED BY: [Signature]