

CM.385.08

ENCROACHMENT PERMIT

PACIFIC BELL MOBILE SERVICES, a California Corporation, "Permittee" hereby requests permission to construct and maintain wireless communication facilities and conduct soil borings for preliminary geotechnical foundation investigations at **8699 CYPRESS AVE.** encroaching in the public right of way as shown on the attached exhibits.

Upon issuance of this permit, Permittee agrees to comply with the attached terms and conditions.

Date 4-3-98

PACIFIC BELL MOBILE SERVICES, a California Corporation

BY: *Max Turner*

Title: Regional Construction Mgr

ENCROACHMENT PERMIT APPROVAL

This permit shall become effective upon the approval of the Departments listed below. Issuance of this permit shall not be construed as a waiver of any other applicable permit or requirement, and is only revocable permission to use the land for the purpose described.

- Public Utilities Water - Brian Simpson *B. Simpson* 4/15/98
- Public Utilities Electric - Bill Mainord *Bill Mainord* 4/15/98
- Traffic Engineering - Fran Dunajski *Fran Dunajski* 4/16/98
- Parks and Recreation - Bob Johnson *Bob Johnson* 4/21/98
- Planning - Jeff Belier *Jeff Belier* 4/16/98
- Property Services - Kathi Head *Kathi Head* 4/23/98

APPLICANT: Upon obtaining the above signatures, return this permit to the Public Works Department for final approval.

FINAL APPROVAL

Date 4-29-98

msb *Richard McGrath*
Richard McGrath Public Works Director

Encroachment Permit No. 1414

CM.385.08

TERMS AND CONDITIONS

1. Permittee acknowledges that the area of encroachment is owned or controlled by the City of Riverside.
2. Permittee acknowledges that the described property could be needed for a proposed or planned public improvement and the City may require the Permittee to relocate Permittee's facilities and Permittee's's expense. City shall provide written notice of the relocation to Permittee's pursuant to the terms and conditions of the Master Communications Site License Agreement approved by the City Council of the City of Riverside on March 26, 1996, per City Council Minutes Vol. 81, Page 320. Permittee shall, within the time prescribed by the City, remove and relocate all improvements necessary for the planned public improvement. If Permittee fails to abide by the relocation request of the City, the City shall have the right to remove Permittee's facilities without reimbursement to Permittee. The cost of such removal shall constitute a debt owed to the City and shall be paid by Permittee to the City.

Whenever the City causes grading, widening, or other City improvements of the areas occupied by Permittee, and such grading widening, or other City improvement requires the relocation of Permittee's then-existing facilities with the area, the City shall:

Provide Permittee's, within reasonable time prior to the commencement of such grading or widening, written notice requesting such relocation; and

Provide Permittee with copies of any available plans and specifications for such grading and widening.

After receipt of such notice, plans, and specifications, and pursuant to said terms and conditions contained in said Master Communications Site License Agreement, Permittee shall relocate such facilities which are in conflict with City construction and such relocation shall be at no cost to the City.

3. Permittee waives the right of claim, loss, damage or action against the City resulting from revocation, termination, removal of improvements or any action of the City, its officers, agents or employees taken in accordance with the terms herein.
4. If the City Council of the City of Riverside finds that the permittee is in default of the terms of this permit, that shall be cause for revocation.
5. Permittee shall hold the City of Riverside harmless from and against all claims demands, costs, losses, damages, injuries, actions for damages and/or injuries, and liability in connection with the construction, encroachment, and/or maintenance to be done by permittee within the areas. Permittee also waives and releases any all claims against the City of Riverside and its officers and employees for future losses, expenses, lost revenue, and incidental and consequential damages suffered by Permittee as a result of the City's negligently damaging Permittee's' installation, except for the reasonable cost of repair.

EP 1414
CM. 385.08



6. Prior to any construction taking place on City controlled property, Permittee shall obtain a Construction Permit or Street Opening Permit from the City Public Works Department. Permittee's contractor shall conduct construction activities in the areas as directed by the City's Construction Inspector. Particular attention shall be made to the restoration of surfaces with similar materials where construction and/or investigations result in damage to public improvements. Restoration of the parkway to previously existing conditions must be adhered to.
7. Permittee shall insure that construction of Permittee's improvements will not interfere in any way with any existing City or utility facilities. The existing City facilities will require future maintenance, reconstruction, and revisions, and facilities may be added, any of which may result in removal of alteration of Permittee's improvements without reimbursement to Permittee.
8. Prior to construction, Permittee shall contact Underground Service Alert to field locate existing utility lines. Any conflicts discovered will void the permit until acceptable revisions are made.
9. At the end of construction, Permittee's shall furnish a complete set of as-built plans that, in additions to showing usual construction details, shall also adequately show the horizontal and vertical location of Permittee's's installation and appurtenances.
10. Permittee agrees to maintain a minimum of 4.00' clearance on existing sidewalks at each location to permit unobstructed pedestrian traffic.
11. This encroachment permit is further subject to the terms and conditions of the Master Communications Site License Agreement approved by the City Council on March 26, 1996.

Dated 4-3-98

PACIFIC BELL MOBILE SERVICES, a California Corporation

BY: *Mark P. [Signature]*

Title: *Regional Construction Manager*




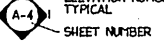

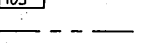
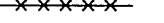



Encroachment Permit No. 1414



GENERAL NOTES

- DRAWINGS ARE NOT TO BE SCALED. WRITTEN DIMENSIONS TAKE PRECEDENCE. THIS SET OF PLANS IS INTENDED TO BE USED FOR DIAGNOSTIC PURPOSES ONLY. UNLESS NOTED OTHERWISE, THE GENERAL CONTRACTOR'S SCOPE OF WORK SHALL INCLUDE ALL MATERIALS, EQUIPMENT, LABOR, AND ANYTHING ELSE DEEMED NECESSARY TO COMPLETE INSTALLATIONS AS DESCRIBED HEREIN.
- PRIOR TO THE SUBMISSION OF BIDS, THE CONTRACTORS INVOLVED SHALL VISIT THE JOB SITE AND FAMILIARIZE THEMSELVES WITH ALL CONDITIONS AFFECTING THE PROPOSED PROJECT WITH THE CONSTRUCTION AND CONTRACT DOCUMENTS, FIELD CONDITIONS, AND CONFIRM THAT THE PROJECT MAY BE ACCOMPLISHED AS SHOWN PRIOR TO PROCEEDING WITH CONSTRUCTION. ANY ERRORS, OMISSIONS, OR DISCREPANCIES ARE TO BE BROUGHT TO THE ATTENTION OF THE ARCHITECT/ENGINEER.
- THE CONTRACTOR SHALL RECEIVE WRITTEN AUTHORIZATION TO PROCEED WITH CONSTRUCTION PRIOR TO STARTING WORK ON ANY ITEM CLEARLY DEFINED BY THE CONSTRUCTION DRAWINGS/CONTRACT DOCUMENTS.
- THE CONTRACTOR SHALL SUPERVISE AND DIRECT THE PROJECT DESCRIBED HEREIN. THE CONTRACTOR SHALL BE SOLELY RESPONSIBLE FOR ALL METHODS, METHODS, TECHNIQUES, SEQUENCES AND PROCEDURES AND FOR COORDINATING ALL PORTIONS OF THE WORK UNDER THE CONTRACT.
- THE CONTRACTOR SHALL INSTALL ALL EQUIPMENT AND MATERIALS ACCORDING TO MANUFACTURER'S/VENDOR'S SPECIFICATIONS UNLESS OTHERWISE NOTED OR WHERE LOCAL CODES OR ORDINANCES TAKE PRECEDENCE.
- ALL WORK PERFORMED ON PROJECT AND MATERIALS INSTALLED SHALL BE IN STRICT ACCORDANCE WITH ALL APPLICABLE CODES, REGULATIONS, AND ORDINANCES. CONTRACTOR SHALL COMPLY WITH ALL LOCAL, STATE, FEDERAL, AND NATIONAL ORDINANCES, RULES, REGULATIONS, AND LAWFUL ORDERS OF ANY PUBLIC AUTHORITY OR CITY GOVERNMENT. SPECIFICATIONS, AND LOCAL AND STATE JURISDICTIONAL CODES BEARING ON THE PERFORMANCE OF THE WORK.
- CONTRACTOR SHALL PROVIDE AT THE PROJECT SITE A FULL SET OF CONSTRUCTION DOCUMENTS IDENTIFIED WITH THE LATEST REVISIONS AND ADDENDA OR CLARIFICATIONS FOR USE BY ALL PERSONNEL INVOLVED WITH THE PROJECT.
- THE STRUCTURAL COMPONENTS OF THIS PROJECT SHALL BE IDENTIFIED AND ALTERED BY THIS CONSTRUCTION PROJECT UNLESS NOTED OTHERWISE.
- DETAILS INCLUDED HEREIN ARE INTENDED TO SHOW THE END RESULT OF DESIGN. MINOR MODIFICATIONS MAY BE REQUIRED TO SUIT FIELD CONDITIONS OR SITUATIONS, AND SUCH MODIFICATIONS SHALL BE INCLUDED AS PART OF THE SCOPE OF WORK.
- SEAL PENETRATIONS THROUGH FIRE-RATED AREAS WITH LISTED OR FIRE MARSHAL APPROVED MATERIALS IF APPLICABLE TO THE FACILITY AND OF PROJECT SITE.
- PROVIDE A PORTABLE FIRE EXTINGUISHER WITH A RATING OF NOT LESS THAN 2-A OR 2-A/B/C WITH IN 75 FEET TRAVEL DISTANCE TO ALL PORTIONS OF THE PROJECT AREA DURING CONSTRUCTION.
- THE CONTRACTOR SHALL MAKE NECESSARY PROVISIONS TO PROTECT EXISTING IMPROVEMENTS, BASEMENTS, PAVING, CURBING, ETC. DURING CONSTRUCTION. UPON COMPLETION OF WORK, CONTRACTOR SHALL REPAIR ANY DAMAGE THAT MAY HAVE OCCURRED DUE TO CONSTRUCTION ON OR ABOUT THE PROPERTY.
- CONTRACTOR SHALL SEE TO IT THAT GENERAL WORK AREA IS KEPT CLEAN AND HAZARD FREE DURING CONSTRUCTION. DISPOSE OF ALL DIRT, DEBRIS, AND RUBBISH AND REMOVE EQUIPMENT NOT SPECIFIED AS REMAINING ON THE PROPERTY. PREMISES SHALL BE LEFT IN CLEAN CONDITION AND FREE FROM PAINT SPOTS, DIRT, AND OTHER STAINING OF ANY NATURE.
- THE ARCHITECTS/ENGINEERS HAVE MADE EVERY EFFORT TO SET FORTH IN THE CONSTRUCTION AND CONTRACT DOCUMENTS THE COMPLETE SCOPE OF WORK. CONTRACTORS BIDDING THE JOB ARE NEVERTHELESS CAUTIONED THAT MINOR OMISSIONS OR ERRORS IN THE DRAWINGS AND/OR SPECIFICATIONS SHALL NOT EXCUSE SAID CONTRACTOR FROM COMPLETING THE PROJECT AND IMPROVEMENTS IN ACCORDANCE WITH THE INTENT OF THESE DOCUMENTS. THE BIDDER SHALL BEAR THE SUBMISSION OF CONTRACTOR'S PROPOSAL IN THE EVENT OF DISCREPANCIES. THE CONTRACTOR SHALL PRICE THE MORE COSTLY OR EXTENSIVE WORK, UNLESS DIRECTED OTHERWISE.
- CONTRACTOR MUST PERFORM WORK DURING OWNER'S PREFERRED HOURS TO AVOID DISTURBING NORMAL BUSINESS.
- IT SHALL BE THE RESPONSIBILITY OF THE CONTRACTOR TO LOCATE ALL EXISTING UTILITIES WHETHER SHOWN HEREON OR NOT, AND TO PROTECT THEM FROM DAMAGE. THE CONTRACTOR SHALL BE RESPONSIBLE FOR REPAIR OR REPLACEMENT IN CONJUNCTION WITH THE EXECUTION OF THIS WORK.
- THE CONTRACTOR SHALL VERIFY THE NUMBER AND LOCATION OF ALL EQUIPMENT ANCHORS WITH THE EQUIPMENT MANUFACTURERS.

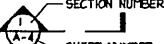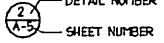SYMBOLS

-  SECTION REFERENCE
-  DETAIL REFERENCE
-  EXTERIOR ELEVATION REFERENCE
-  INTERIOR ELEVATION REFERENCE
-  KEY NOTE REFERENCE
-  AREA AND/OR ROOM NUMBER
-  PROPERTY LINE
-  FENCING
-  ELECTRICAL SERVICE
-  TELCO SERVICE

SHEET INDEX

- T-1 TITLE SHEET
- A-1 CONSTRUCTION PLAN
- A-2 NORTH ELEVATION & SECTION
- A-3 EAST ELEVATION & SECTION AT POLE
- A-4 TRENCHING DETAILS



UTILITY PURVEYORS

- WATER - N/A (NOT USED)
- SEWER - N/A (NOT USED)
- GAS - N/A (NOT USED)
- TELEPHONE - GTE
- ELECTRICAL - SCE

CONSULTANT TEAM

- ARCHITECT:**
JACK E. ANDERSEN
 SBA, Inc.
 2955 REDHILL AVENUE
 SUITE 100
 COSTA MESA, CA 92626
 PHONE: (714) 825-8051
 FAX: (714) 825-8050
- ELECTRICAL ENGINEER:**
OMB ELECTRICAL
 23412 MOULTON PARKWAY
 SUITE: 230
 LAGUNA HILLS, CA 92653
 PHONE: (714) 830-1552
 FAX: (714) 830-0421
 CONTACT: ROY LOPEZ
- ASSOCIATE ARCHITECT:**
BAT
 2600 E. COAST HWY.
 SUITE: D
 CORONA DEL MAR, CA 92625
 PHONE: (714) 644-9321
 FAX: (714) 668-8651
 CONTACT: JASON WEEKS
- STRUCTURAL ENGINEER:**
PETTON - TOMITA & ASSOCIATES
 14730 BEACH BLVD.
 SUITE: 202
 LA MIRADA, CA 90638
 PHONE: (714) 670-6614
 FAX: (714) 670-0431
 CONTACT: MARK TOMITA
- LAND SURVEYOR:**
AGI
 937 S. VIALATA
 SUITE: 500
 COLTON, CA 92345
 PHONE: (909) 783-0101
 FAX: (909) 783-0106
 CONTACT: PAUL COOK

VICINITY MAP

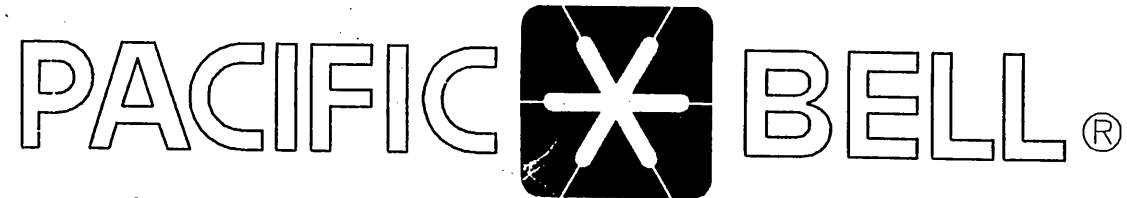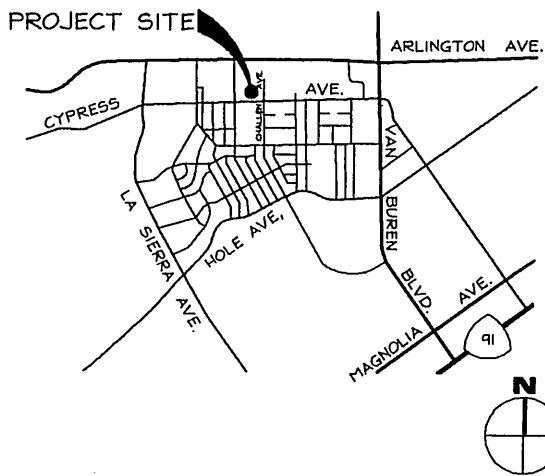

Mobile Services

**CM-385-08
 LIGHTPOLE ANTENNA INSTALLATION
 PUBLIC WORKS SET**

LEGAL DESCRIPTION

OWNER:
 CITY OF RIVERSIDE
 3900 MAIN STREET
 RIVERSIDE, CA 92522
 (909) 369-0548

APPLICANT:
 PACIFIC BELL MOBILE SERVICES
 2955 REDHILL AVENUE
 SUITE 100
 COSTA MESA, CA 92626
 TELEPHONE: (714) 825-8017

ZONING:
 PUBLIC RIGHT OF WAY

OCCUPANCY:
 1991 UBC: M-2; 1994 CBC: U-2
 CONSTRUCTION TYPE: V-N

PROJECT DESCRIPTION:

THE PROPOSED PROJECT ENTAILS:
 INSTALLATION OF A BASE TRANSCIVER STATION (BTS) MOUNTED ON A CONCRETE PAD.
 INSTALLATION OF A 60'-0" FOOT HIGH STREET LIGHT POLE WITH TOP MOUNTED UNICELL ANTENNAS.
 COAX CABLE RUNS WITH IN LIGHT POLE FROM ANTENNAS TO BTS;
 A NEW TELEPHONE SERVICE RUN TO BTS AS SHOWN;
 A NEW 100A ELECTRICAL SERVICE TO BTS AS SHOWN;
 THE SITE MAY REQUIRE A SMALL AMOUNT OF CIVIL WORK TO FACILITATE A LEVEL SITE.

APPROVALS

THE FOLLOWING PARTIES HEREBY APPROVE AND ACCEPT THESE DOCUMENTS AND AUTHORIZE THE CONTRACTOR TO PROCEED WITH THE CONSTRUCTION DESCRIBED HEREIN. ALL CONSTRUCTION DOCUMENTS ARE SUBJECT TO REVIEW BY THE LOCAL BUILDING DEPARTMENT AND ANY CHANGES AND MODIFICATIONS THEY MAY IMPOSE.

	PRINT NAME	SIGNATURE	DATE
LANDLORD			
PBMS MANAGER			
RF MANAGER			
SITE ACQUISITION			
AEC			

**NOT FOR CONSTRUCTION
 PUBLIC WORKS PARTIAL SET
 SEE CONSTRUCTION DRAWINGS
 FOR DETAILS AND ADDITIONAL
 INFORMATION**

PROPRIETARY INFORMATION

THE INFORMATION CONTAINED IN THIS SET OF CONSTRUCTION DOCUMENTS IS PROPRIETARY BY NATURE. ANY USE OR DISCLOSURE OTHER THAN THAT WHICH RELATES TO PACIFIC BELL MOBILE SERVICES IS STRICTLY PROHIBITED.

DATE: 2/10/98

ARCHITECT:

DRAWN BY: DR

CHECKED BY: PA

REVISIONS

REV	DATE	DESCRIPTION	BY
△			
△			
△			
△			
△			



Mobile Services
 2521 MICHELLE AVE., 2ND FLOOR
 TUSTIN, CALIFORNIA 92780



Project Office:
 2521 Michelle Ave., 2nd Floor
 Tustin, CA 92780
 (714) 734-7300
 (714) 734-7532



3185 - 11 44th Avenue
 Costa Mesa, CA 92626
 Phone: (714) 444-3030
 Fax: (714) 444-2950

SITE NUMBER:
CM-385-08-P01-803

SITE TYPE:
**LIGHTPOLE ANTENNA
 INSTALLATION**

LOCATION:
CYPRESS STREET LIGHT

**8699 CYPRESS AVE
 RIVERSIDE, CA 92503**

TITLE:

TITLE SHEET

SHEET NUMBER:

T-1

CONSTRUCTION PLAN KEYED NOTES

- 1 LEASE AREA PROPERTY LINE/CITY RIGHT WAY OF WAY
- 2 EXISTING CHAIN LINK FENCE
- 3 (4) UNDERGROUND 4" CONDUITS FROM LIGHTPOLE TO CONCRETE PULL-BOX
- 4 EXTERNAL DISCONNECT SWITCH AND SUB-METER ENCLOSURE, SEE 8/E-2
- 5 PRIMARY BASE TRANSRECEIVER STATION (BTS)
- 6 CONCRETE PAD, SEE 1/A2
- 7 TELEPHONE CABINET
- 8 MONOPOLE FOOTING SEE DETAIL 12/A-2
- 9 LIGHT POLE W/ LNA SEE DETAIL 7/A-2
- 10 UNDERGROUND 3'-0" X 2'-0" CONCRETE PULL-BOX FOR COAX CABLE TRANSITION OF 7/8" CABLE TO 1/2" JUMPERS. SEAL WITH STEEL AIR AND WATERTIGHT LID. PROVIDE SKID PROOF COVER AS REQUIRED
- 11 LIGHT POLE WITH TOP MOUNTED ANTENNA SEE MANUFACTURER DRAWINGS, SEE DETAIL 9/A-2
- 12 EXISTING U.G. TELEPHONE LINE
- 13 EXISTING CONCRETE SIDEWALK
- 14 EXISTING UNDERGROUND GAS LINE
- 15 EXISTING TREE
- 16 EXISTING 10" SEWER
- 17 PROPOSED SOIL BORING LOCATION (SEE IMPORTANT NOTICE BELOW)
- 18 NEW 4" DRAINAGE PIPE TO SLOPE TO STREET GUTTER (VERIFY)
- 19 FUTURE BASE TRANSRECEIVER STATION (BTS)

IMPORTANT NOTICE
 Section 4216/4217 of the Government Code requires a DigAlert Identification Number be issued before a "Permit to Excavate" will be valid. For your DigAlert ID Number Call Underground Service Alert TOLL FREE 1-800-422-4133 Two working days before you dig


NOTE:
 1. NO SEWER/WATER LATERAL LINES OR WATER METERS WITHIN THIS AREA OF ENCROACHMENT PERMIT.
 2. CONTRACTOR TO REPAIR, REPLACE OR RELOCATE LANDSCAPE & IRRIGATION LINES AS NECESSARY & PROVIDE ADEQUATE SCREENING OR EQUIPMENT CABINETS PER CITY DESIGN REVIEW REQUIREMENTS. REPLACE CONCRETE SIDEWALK SCORE LINE TO SCORE LINE.
 3. NO WORK SHALL OCCUR ON PRIVATE PROPERTY. ALL NEW WORK SHALL BE CONFINED TO PUBLIC RIGHT-OF-WAY.

NOTE:
 ALL EQUIPMENT BOXES WITHIN LEASE AREA SHALL BE PAINTED WITH SINCLAIR "FOREST GREEN" (OR EQUAL) AND TREATED WITH AN ANTI-GRAFFITI COATING

**NOT FOR CONSTRUCTION
 PUBLIC WORKS PARTIAL SET
 SEE CONSTRUCTION DRAWINGS
 FOR DETAILS AND ADDITIONAL
 INFORMATION**

NOTE:
 1. NO SEWER/WATER LATERAL LINES OR WATER METERS WITHIN THIS AREA OF ENCROACHMENT PERMIT.
 2. CONTRACTOR TO REPAIR, REPLACE OR RELOCATE LANDSCAPE & IRRIGATION LINES AS NECESSARY & PROVIDE ADEQUATE SCREENING OR EQUIPMENT CABINETS PER CITY DESIGN REVIEW REQUIREMENTS.
 3. NO WORK SHALL OCCUR ON PRIVATE PROPERTY. ALL NEW WORK SHALL BE CONFINED TO PUBLIC RIGHT-OF-WAY.

NOTE:
 ALL EQUIPMENT BOXES WITHIN LEASE AREA SHALL BE PAINTED WITH SINCLAIR "FOREST GREEN" (OR EQUAL) AND TREATED WITH AN ANTI-GRAFFITI COATING

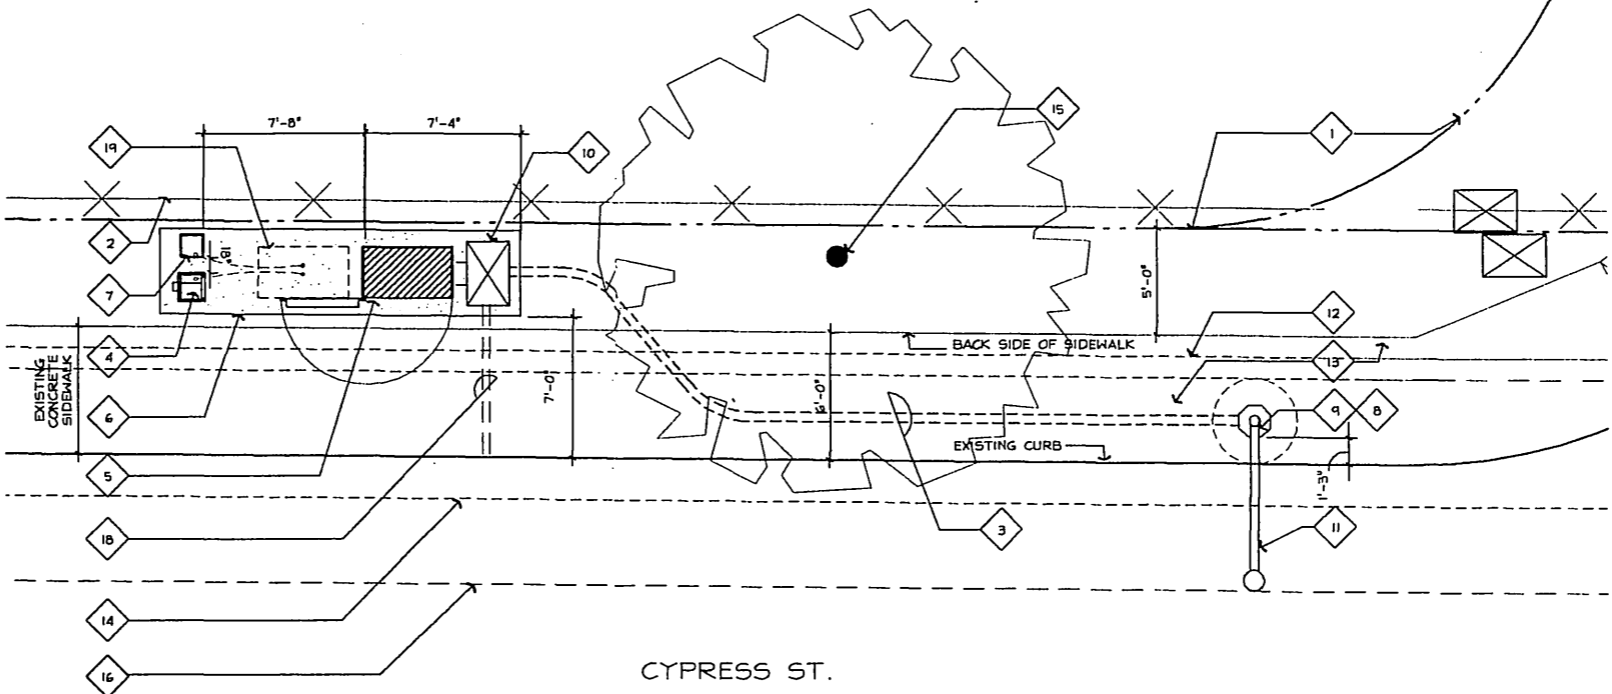

PROPRIETARY INFORMATION
 THE INFORMATION CONTAINED IN THIS SET OF CONSTRUCTION DOCUMENTS IS PROPRIETARY BY NATURE. ANY USE OR DISCLOSURE OTHER THAN THAT WHICH RELATES TO PACIFIC BELL MOBILE SERVICES IS STRICTLY PROHIBITED.

DATE: 2/10/98
 ARCHITECT:
 DRAWN BY: DR
 CHECKED BY: JA

REVISIONS			
REV	DATE	DESCRIPTION	BY

PACIFIC BELL®
Mobile Services
 2521 MICHELLE AVE., 2ND FLOOR
 TUSTIN, CALIFORNIA 92780

SBA Consulting Services, Inc.
 Project Office:
 2521 Michelle Ave., 2nd Floor
 Tustin, CA 92780
 Tel: (714) 734-7300
 Fax: (714) 734-7532


Btelecommunications Architecture & Planning
 3185 - H Arroy Avenue
 Suite 100
 Riverside, CA 92503
 Tel: (951) 444-2500
 Fax: (951) 444-2503

SITE NUMBER:
CM-385-08-P01-803
 SITE TYPE:
**LIGHTPOLE ANTENNA
 INSTALLATION**
 LOCATION:
**CYPRESS STREET LIGHT
 8699 CYPRESS AVE
 RIVERSIDE, CA 92503**
 TITLE:
CONSTRUCTION PLAN
 SHEET NUMBER:
A-1

CONSTRUCTION PLAN

SCALE: 1/4"=1'-0" 1

EP 1414 - 5

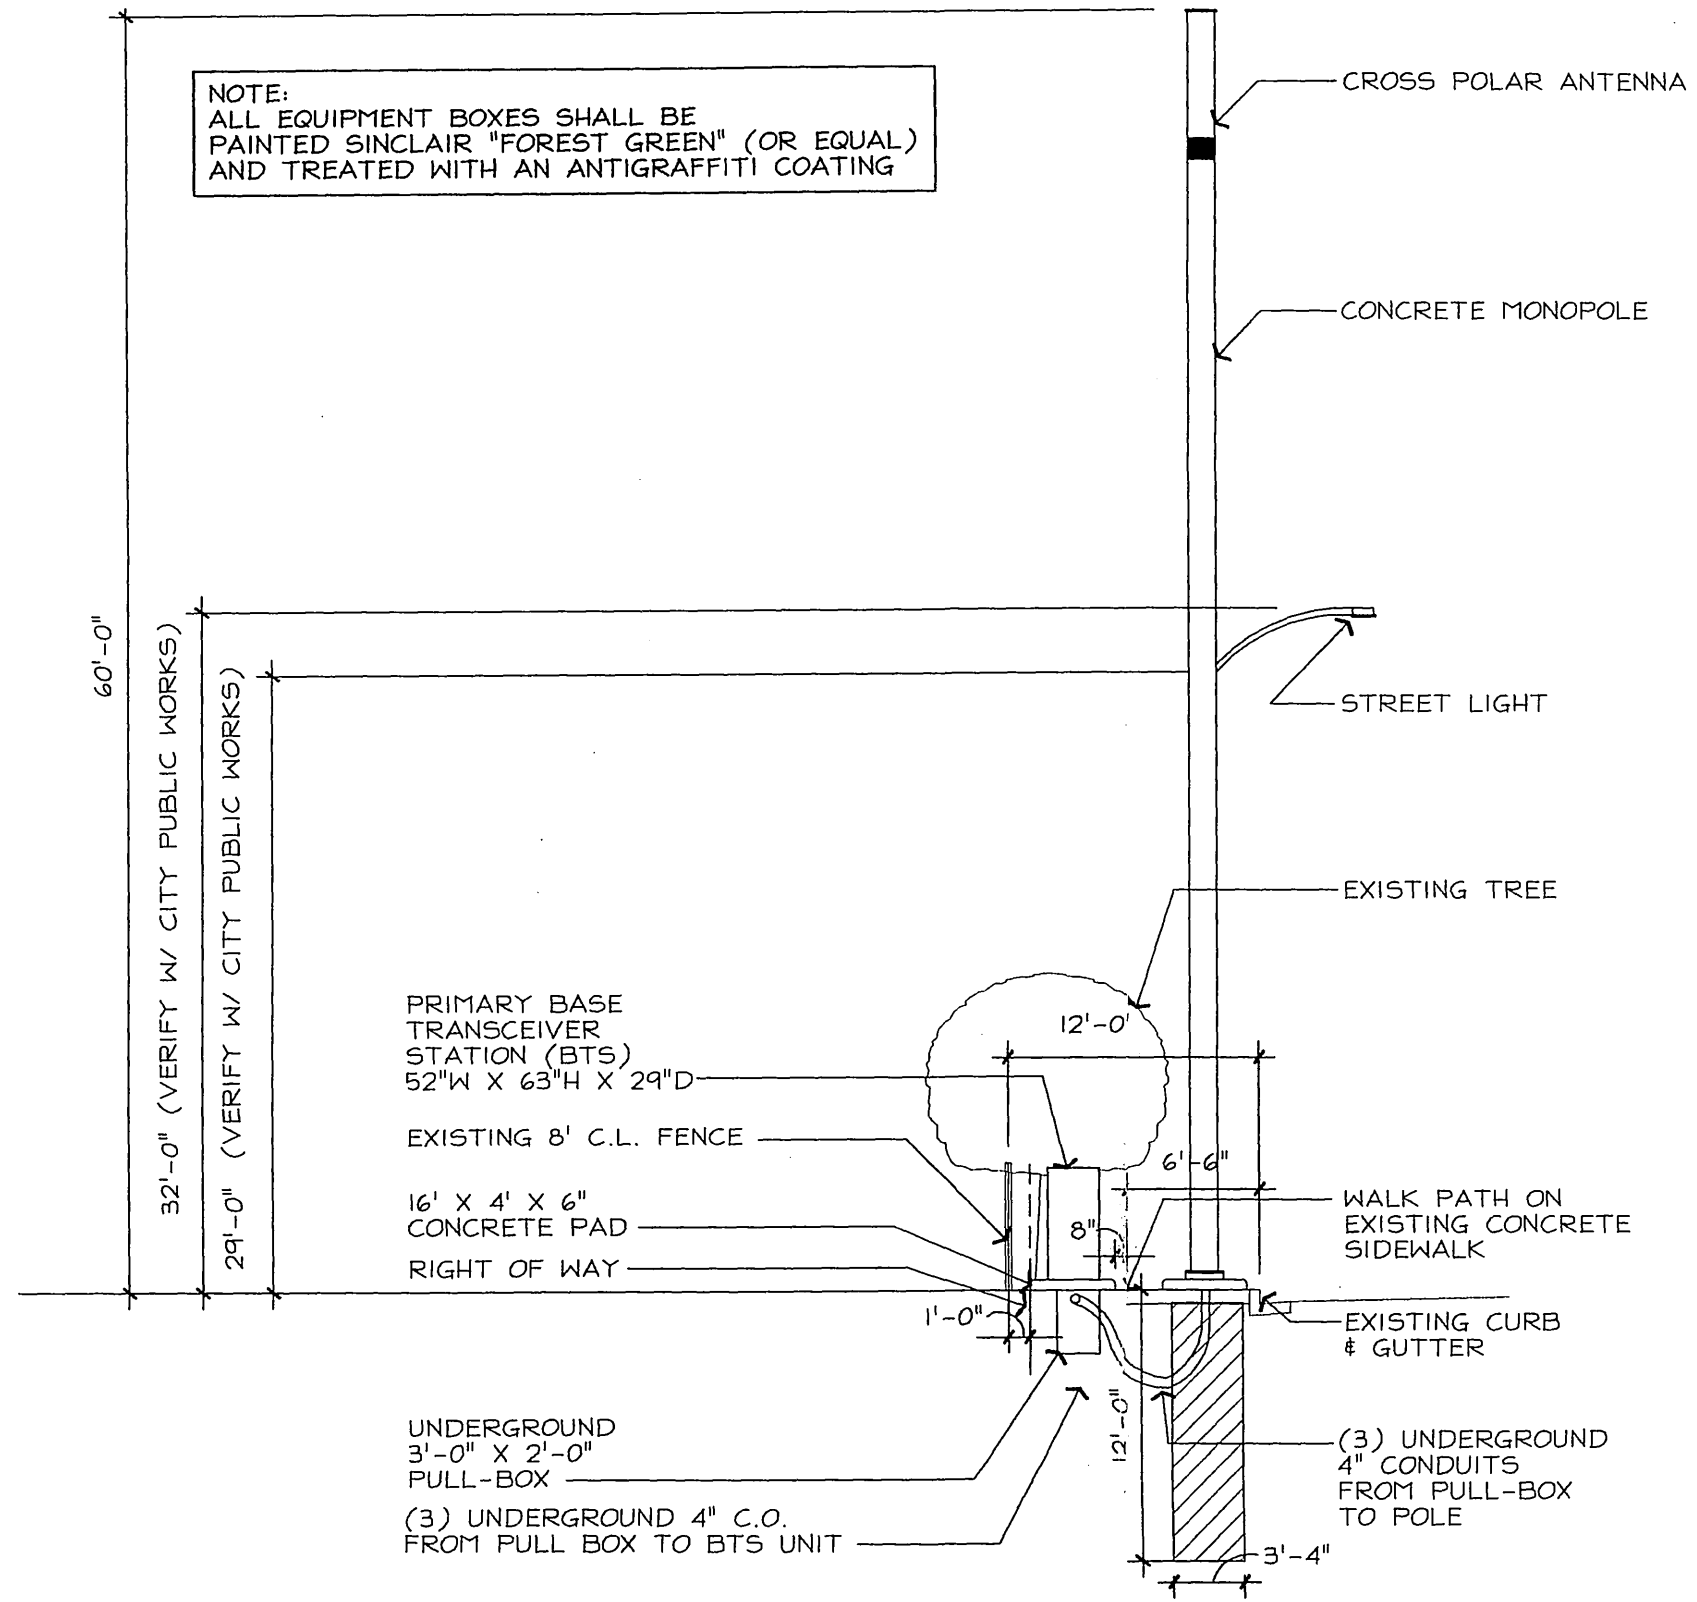

NOT FOR CONSTRUCTION
PUBLIC WORKS PARTIAL SET
SEE CONSTRUCTION DRAWINGS
FOR DETAILS AND ADDITIONAL
INFORMATION

PROPRIETARY INFORMATION
THE INFORMATION CONTAINED IN THIS SET OF CONSTRUCTION DOCUMENTS IS PROPRIETARY BY NATURE. ANY USE OR DISCLOSURE OTHER THAN THAT WHICH RELATES TO PACIFIC BELL MOBILE SERVICES IS STRICTLY PROHIBITED.

DATE: 8/10/98

ARCHITECT:

DRAWN BY: DR

CHECKED BY: PA

REVISIONS			
REV	DATE	DESCRIPTION	BY
△			
△			
△			
△			

PACIFIC BELL
Mobile Services
2521 MICHELLE AVE., 2ND FLOOR
TUSTIN, CALIFORNIA 92780

SBA
SBA Consulting Services, Inc.
Project Office:
2521 Michelle Ave., 2nd Floor
Tustin, CA 92780
(714) 734-7300
(714) 734-7532

BT Telecommunications
Architecture & Planning
3155 - W. MacArthur Avenue
Costa Mesa, CA 92626
Phone: (714) 444-3000
Fax: (714) 444-2900

SITE NUMBER:
CM-385-08-P01-B03

SITE TYPE:
LIGHTPOLE ANTENNA
INSTALLATION

LOCATION:
CYPRESS STREET LIGHT

8699 CYPRESS AVE
RIVERSIDE, CA 92503

TITLE:
NORTHWEST ELEVATION
SECTION

SHEET NUMBER:
A-2

EAST ELEVATION SECTION


SCALE:
1/8"=1'-0"

1

A-2

EP 1414

NOTE:
ALL EQUIPMENT BOXES SHALL BE
PAINTED SINCLAIR "FOREST GREEN" (OR EQUAL)
AND TREATED WITH AN ANTIGRAFFITI COATING

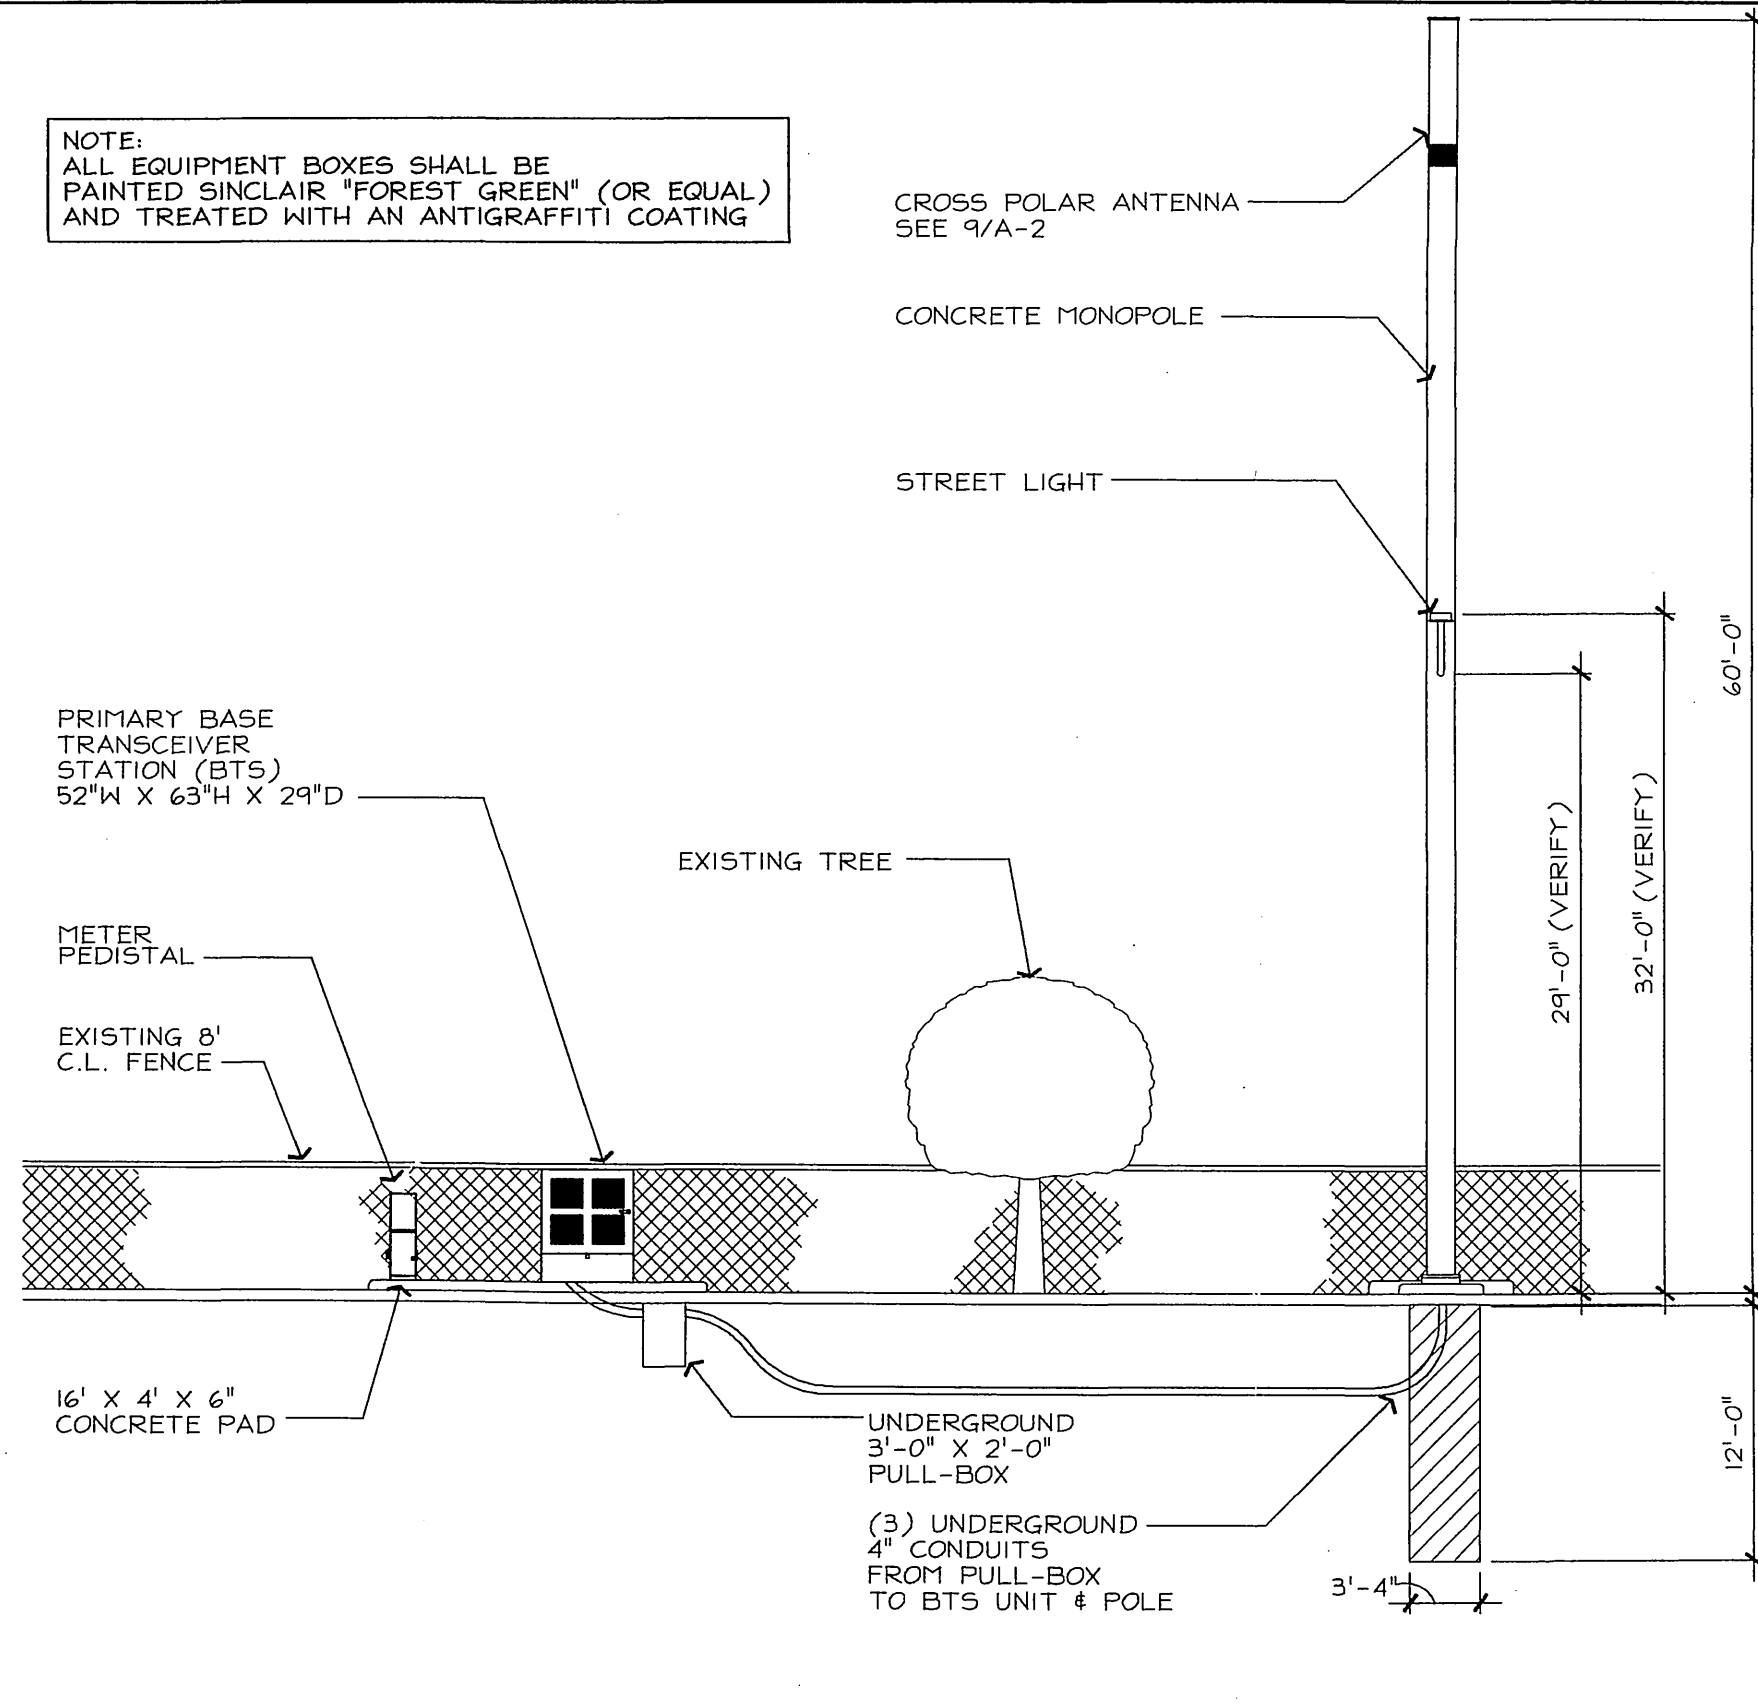

NOT FOR CONSTRUCTION
PUBLIC WORKS PARTIAL SET
SEE CONSTRUCTION DRAWINGS
FOR DETAILS AND ADDITIONAL
INFORMATION

PROPRIETARY INFORMATION
THE INFORMATION CONTAINED IN THIS SET OF CONSTRUCTION DOCUMENTS IS PROPRIETARY BY NATURE. ANY USE OR DISCLOSURE OTHER THAN THAT WHICH RELATES TO PACIFIC BELL MOBILE SERVICES IS STRICTLY PROHIBITED.

DATE: 2/10/98

ARCHITECT:

DRAWN BY: DR

CHECKED BY: PA

REVISIONS			
REV	DATE	DESCRIPTION	BY
△			
△			
△			
△			
△			

PACIFIC BELL®
Mobile Services
2521 MICHELLE AVE., 2ND FLOOR
TUSTIN, CALIFORNIA 92780

SBA
SBA Consulting Services, Inc.
Project Office:
2521 Michelle Ave., 2nd Floor
Tustin, CA 92780
(714) 734-7300
(714) 734-7332

Btelecommunications
Architecture & Planning
3165 -H Arroyo Avenue
Costa Mesa, CA 92626
Phone: (714) 444-3030
Fax: (714) 444-2503

SITE NUMBER:
CM-385-08-P01-B03

SITE TYPE:
LIGHTPOLE ANTENNA
INSTALLATION

LOCATION:
CYPRESS STREET LIGHT

8699 CYPRESS AVE
RIVERSIDE, CA 92503

TITLE:
NORTH ELEVATION
SECTION

SHEET NUMBER:


NORTH ELEVATION SECTION

SCALE:
1/8" = 1'-0"

1

A-3


- NOTE:
1. THE CITY WILL PROVIDE THE CABLE, THE DEVELOPER WILL PROVIDE AND INSTALL THE DB CONDUIT.
 2. THE TRANSITION INTO THE PEDESTAL WILL BE A CITY APPROVED SWEEP UP TO PED. CONTACT INSPECTION AT (909) 782-5429 FOR APPROVAL.
 3. NO CABLE IN CONDUIT IS TO BE USED FOR ELECTRIC SYSTEM.
 4. ONLY USE SELECT BACKFILL.
 5. SIZE OF CONDUIT SHALL BE AS SPECIFIED ON CITY OF RIVERSIDE UTILITY DRAWING.
 6. FOR MORE INFORMATION PLEASE CALL DAVE BRIDE AT CITY OF RIVERSIDE PUBLIC UTILITIES DEPT. (909) 782-5471

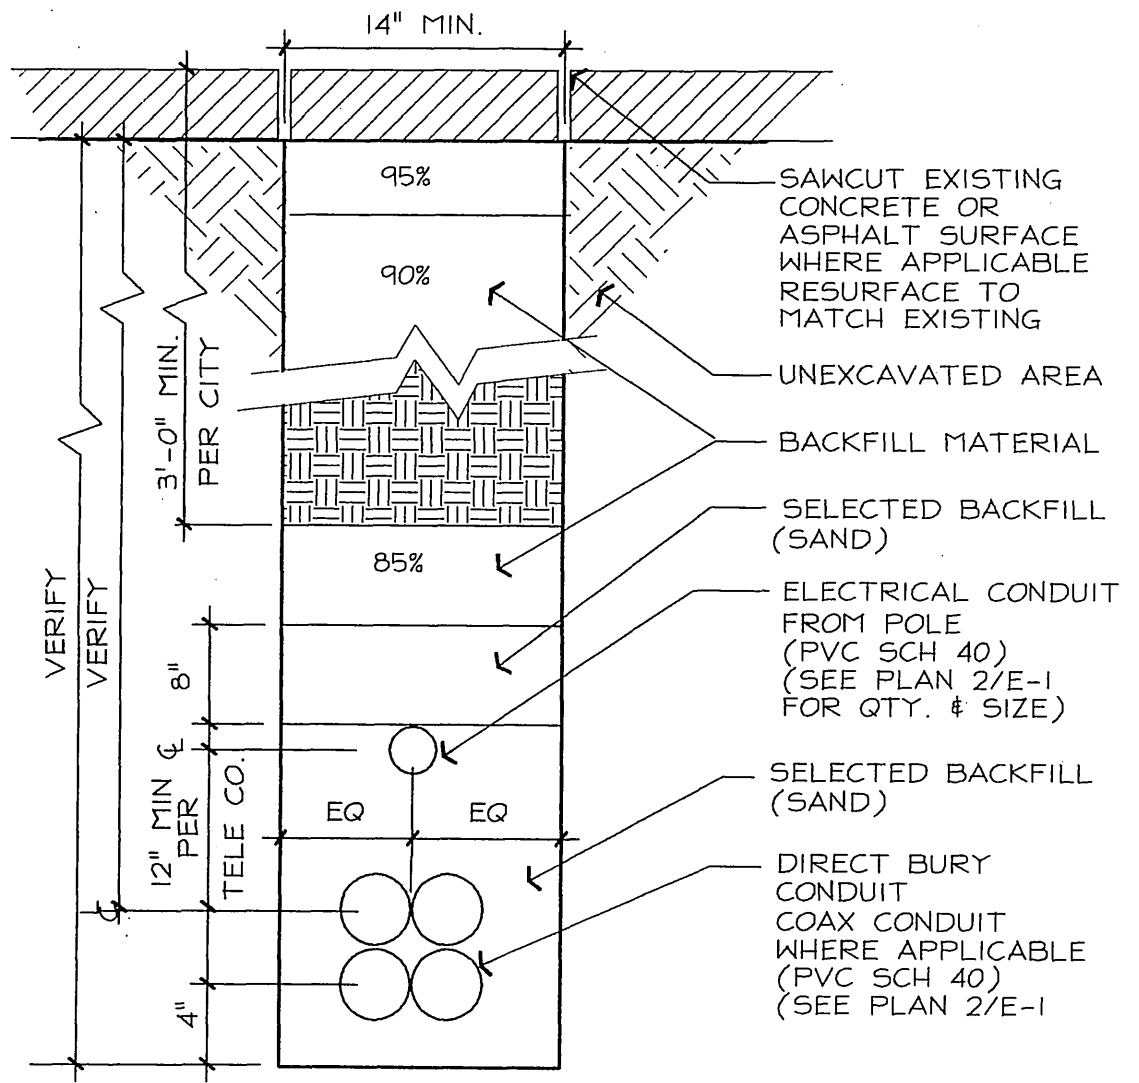

COAX CONDUIT TRENCH

SCALE: 1 1/2" = 1'-0" **6**

NOT FOR CONSTRUCTION
PUBLIC WORKS PARTIAL SET
SEE CONSTRUCTION DRAWINGS
FOR DETAILS AND ADDITIONAL
INFORMATION

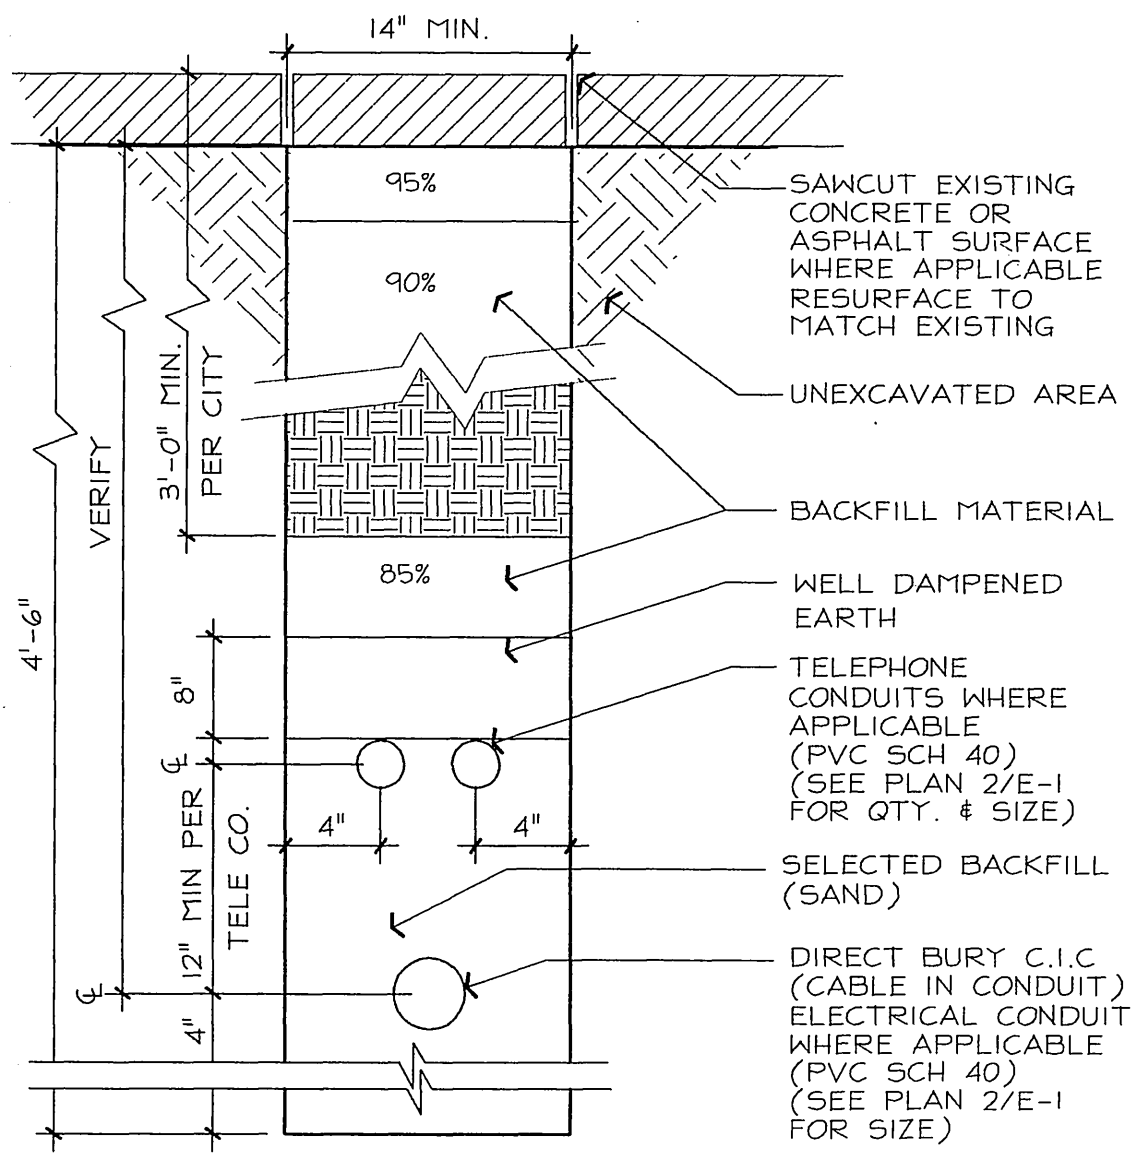

ELEC/TELCO TRENCH

SCALE: 1 1/2" = 1'-0" **3**

PROPRIETARY INFORMATION
THE INFORMATION CONTAINED IN THIS SET OF CONSTRUCTION DOCUMENTS IS PROPRIETARY BY NATURE. ANY USE OR DISCLOSURE OTHER THAN THAT WHICH RELATES TO PACIFIC BELL MOBILE SERVICES IS STRICTLY PROHIBITED.

DATE: 2/10/08
ARCHITECT:
DRAWN BY: DR
CHECKED BY: FA

REVISIONS			
REV	DATE	DESCRIPTION	BY

PACIFIC BELL
Mobile Services
2521 MICHELLE AVE., 2ND FLOOR
TUSTIN, CALIFORNIA 92780

SBA
SBA Consulting Services, Inc.
Project Office:
2521 Michelle Ave., 2nd Floor
Tustin, CA 92780
(714) 754-7300
(714) 754-7532

Btelecommunications
Architecture & Planning
3185 - H Hwy Avenue
Cala Hills, CA 91306
Phone: (714) 444-3030
Fax: (714) 444-2505

SITE NUMBER:
CM-385-08-P01-B03

SITE TYPE:
**LIGHTPOLE ANTENNA
INSTALLATION**

LOCATION:
**CYPRESS STREET LIGHT
8599 CYPRESS AVE
RIVERSIDE, CA 92503**

TITLE:
**TRENCHING
DETAILS**

SHEET NUMBER:
A-4