



435

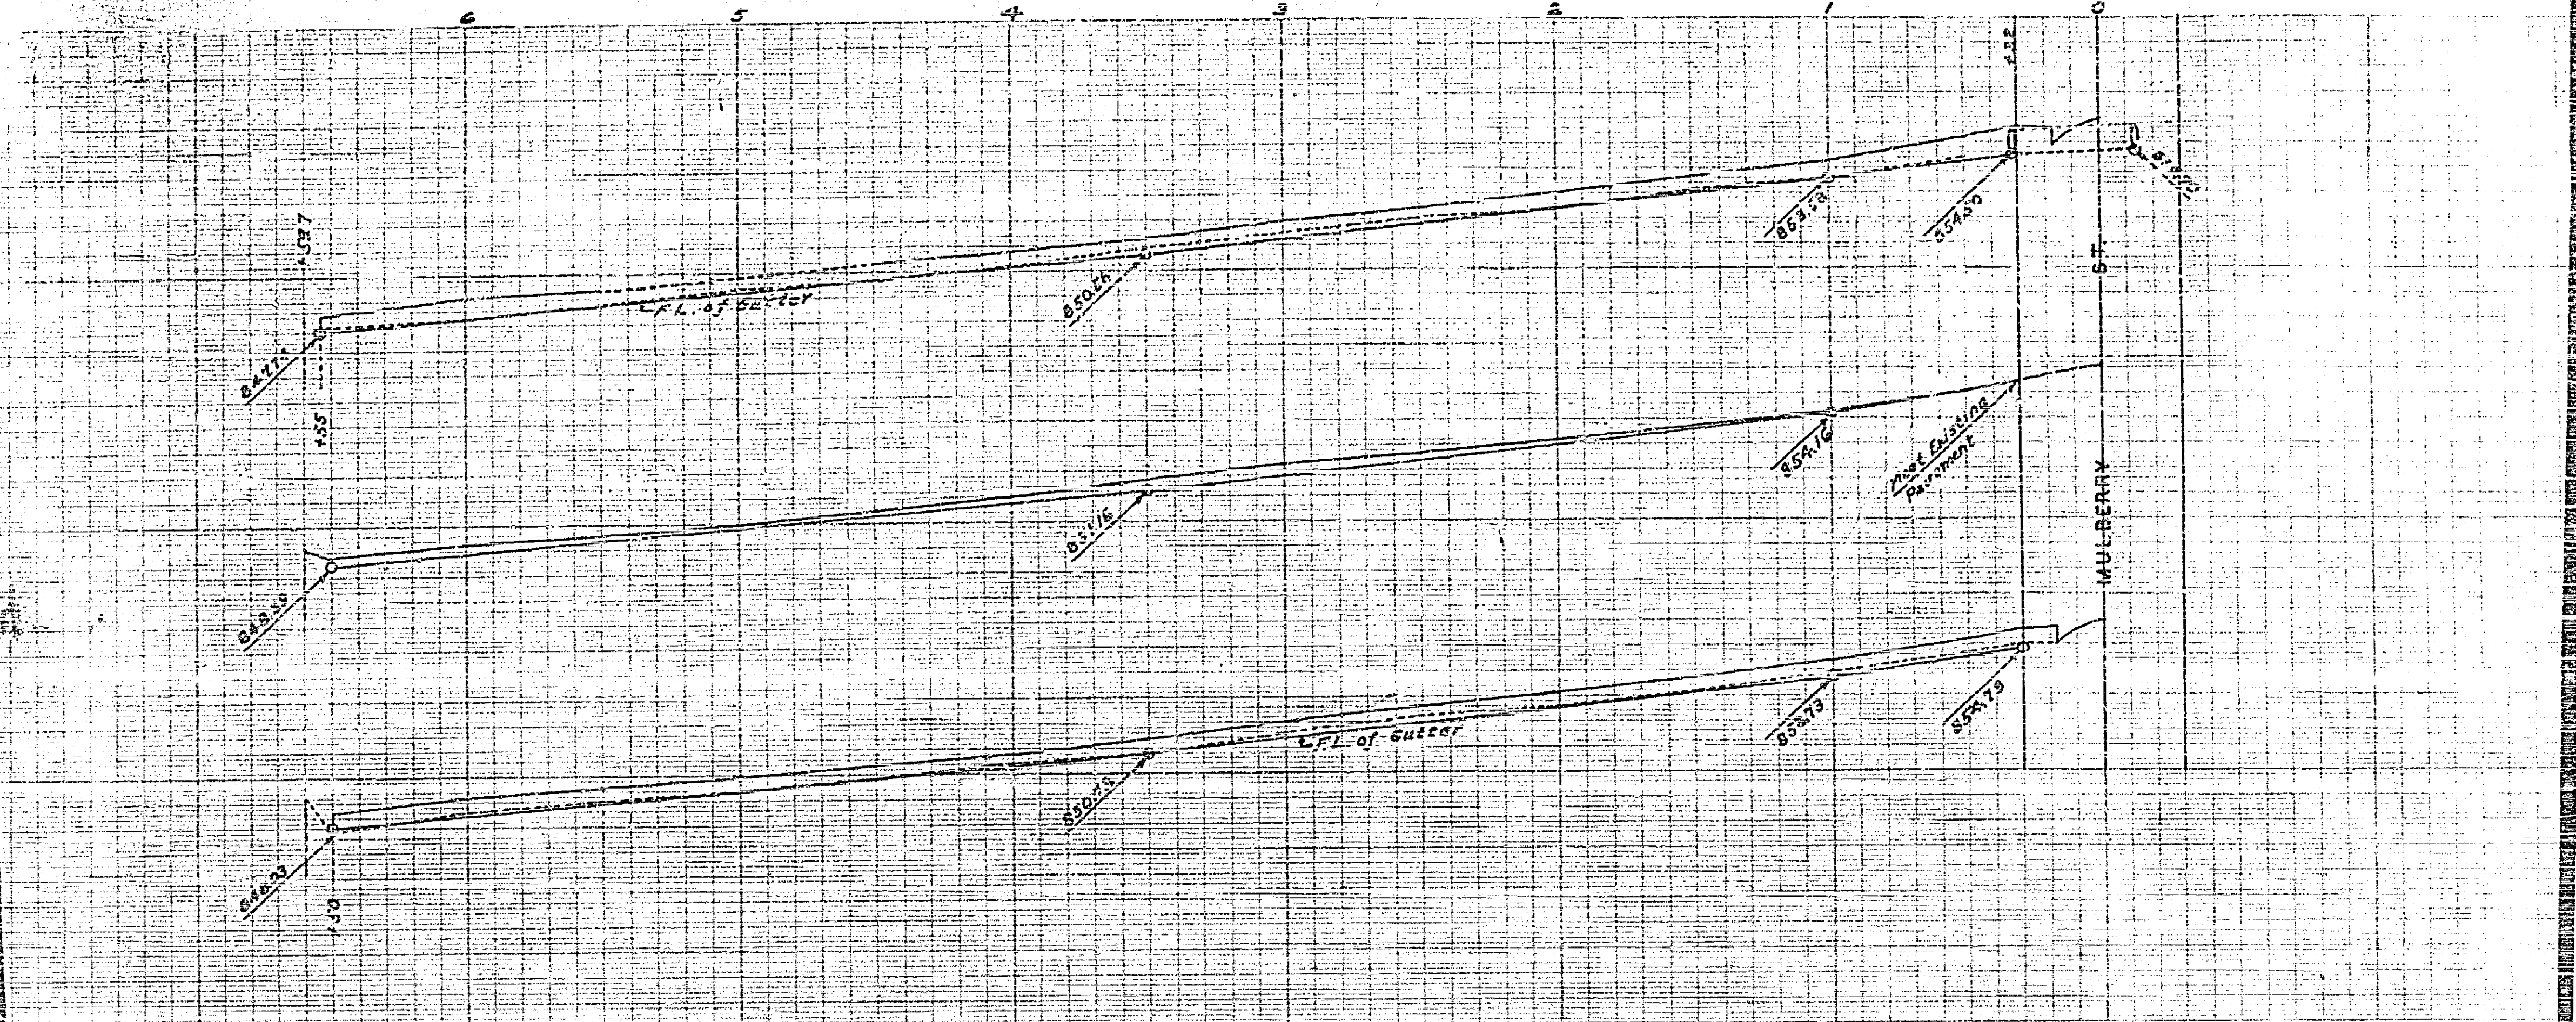


PLAN AND PROFILE OF THE PROPOSED IMPROVEMENT ON SPRUCE STREET WESTERLY FROM MULBERRY STREET

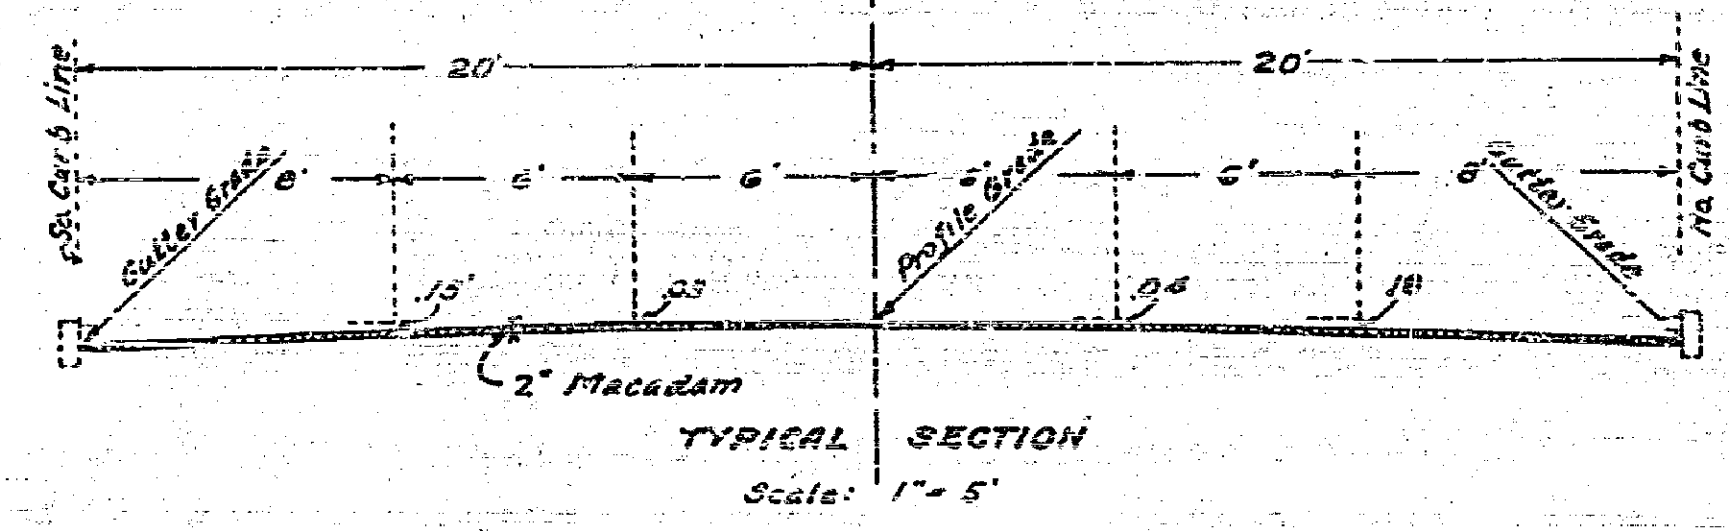

ENGINEER DEPT. RIVERSIDE CALIF. 1936
CITY (U.S.G.S.) DATUM PLANE
FIELD BOOK 307 PAGES 23-31

SCALE $\frac{HORIZ. 1" = 40'}{VER. 1" = 4'}$ Completed by Street Dept. 1936

APPROVED _____ CITY ENGINEER.

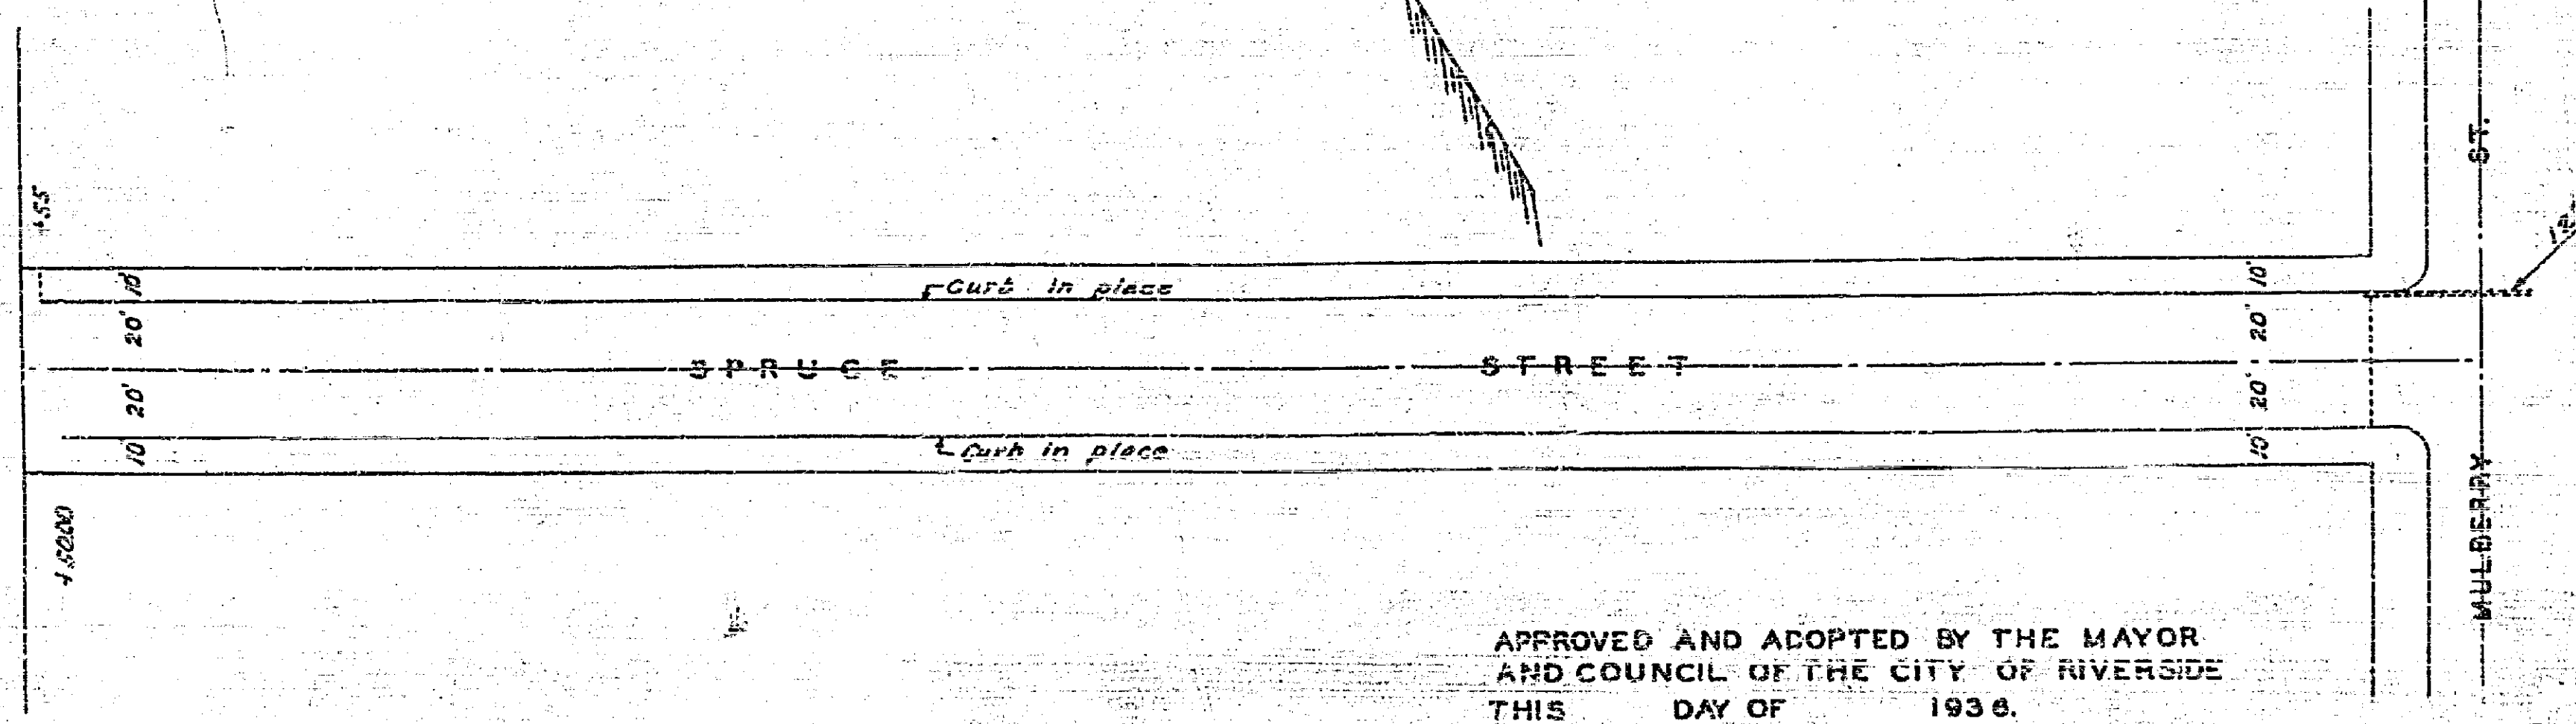

APPROVED AND ADOPTED BY THE MAYOR
AND COUNCIL OF THE CITY OF RIVERSIDE
THIS DAY OF 1936.

CITY CLERK, CITY OF RIVERSIDE.

435