


- GENERAL NOTES**
- IT SHALL BE THE RESPONSIBILITY OF THE CONTRACTOR TO CLEAR THE RIGHT OF WAY IN ACCORDANCE WITH THE PROVISIONS OF LAW AS IT AFFECTS EACH UTILITY INCLUDING IRRIGATION LINES AND APPURTENANCES AND AT NO COST TO THE CITY.
 - CONSTRUCTION SHALL BE IN ACCORDANCE WITH THE CITY OF RIVERSIDE, DEPARTMENT OF PUBLIC WORKS SPECIFICATIONS NO. 491 AND STANDARD DRAWINGS.
 - PRIME COAT, SEAL COAT AND PAINT BINDER ARE REQUIRED.
 - GRADING WILL REQUIRE A PERMIT UNDER ORDINANCE 3095 FOR A CUT OR FILL EXCEEDING 100 CUBIC YARDS, OR A FILL OVER ONE FOOT IN DEPTH.
 - TRIM EDGE OF EXISTING PAVEMENT WHERE NEW PAVING JOINS EXISTING PAVEMENT, TO A CLEAN STRAIGHT LINE. CONSTRUCT WATCH-LIP PAVING AS SHOWN AND OVER-LAY PAVING AS DIRECTED IN THE FIELD TO PRODUCE A SMOOTH CROWN SECTION.
 - THE AMOUNT OF ASPHALT OVERLAY ON EXISTING PAVEMENT HAS BEEN ESTIMATED BY THE ENGINEER TO BE APPROXIMATELY 0 TONS.
 - FOR RELOCATION OF ANY DOMESTIC WATER FACILITIES CONTACT THE SOUTHWEST WATER CO.
 - THE ONLY EXISTING IRRIGATION LINE IN THIS AREA IS LOCATED ALONG THE REAR (Ely) LOT LINE OF LOT 8.
 - FOR RELOCATION OF ANY CITY ELECTRIC POWER UTILITY FACILITY TO BE DONE BY THE CITY FORCES CONTRACTOR U. SALLINS & T&T TRUSS, SCHEDULE ABOUT 2 WEEKS TO PROCESS A WORK ORDER, BEFORE RELOCATION WORK BEGINS.

- CONSTRUCTION NOTES**
- △ Check grade, level & utility cover marks work over 24" in depth in 30' x 30' grid.
 - △ Check 2 1/2" dia. over 8" class 3 A.B.
 - △ Check driveway approach for Ely City Std. No. 3012, 3010, 3017 to be located in this plan.

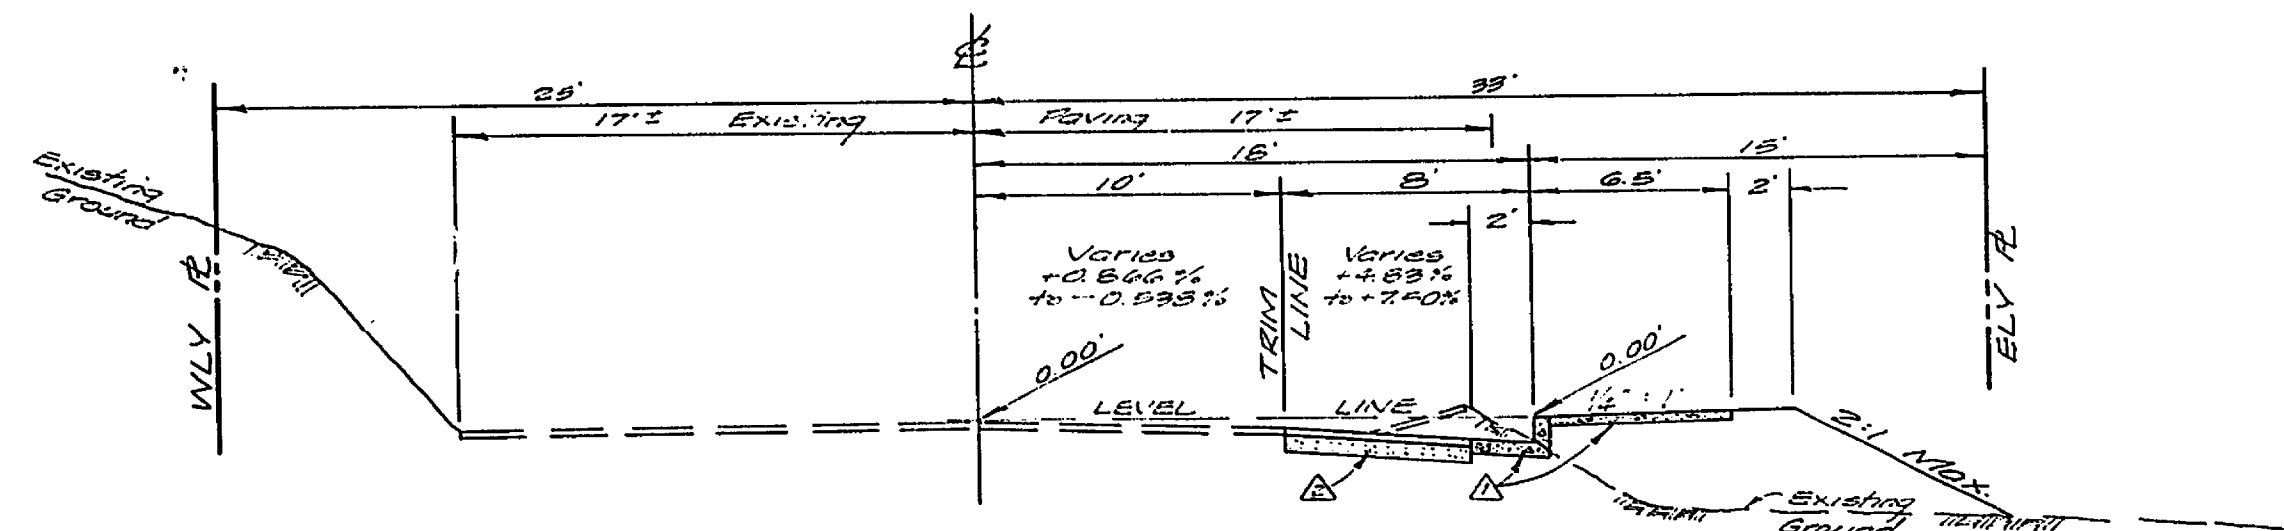

BENCH MARKS

CITY B.M. F.B. 704/13 - R.R. spikes in RR #125402E @ SE corner of Jones & Robinson ELEVATION 787.144'

T.B.M. #1 - R.R. spikes in R.R. (no number), 1/2' right of E Chadbourne & 470'± Nly of Robinson. ELEVATION 898.26'

J.F. DAVIDSON ASSOCIATES CIVIL ENGINEERS-SURVEYORS-PLANNERS RIVERSIDE, CALIFORNIA APPROVED BY: <i>[Signature]</i> DATE: 2-28-67 R.C.E. 19/5/67		CITY OF RIVERSIDE, CALIFORNIA DEPARTMENT OF PUBLIC WORKS APPROVED BY: <i>[Signature]</i> DATE: 4-6-67 DIRECTOR OF PUBLIC WORKS		PLAN AND PROFILE CHADBOURNE AVENUE EAST SIDE - 350' TO 450' NORTHERLY OF ROBINSON AVE. BUILDING PERMIT	PROJECT NO. R-1222 SHEET 1 OF 1 FILE NO. 3342
U.S. #20 FOR HOWARD WALK F.B. 871/68 DESIGNED BY: <i>[Signature]</i> DRAWN BY: <i>[Signature]</i> CHECKED BY: <i>[Signature]</i>		REVISIONS: _____ APPR. DATE: _____		HORIZ. SCALE: 1" = 20' VERT. SCALE: 1" = 4'	