



785 E

785 RT.

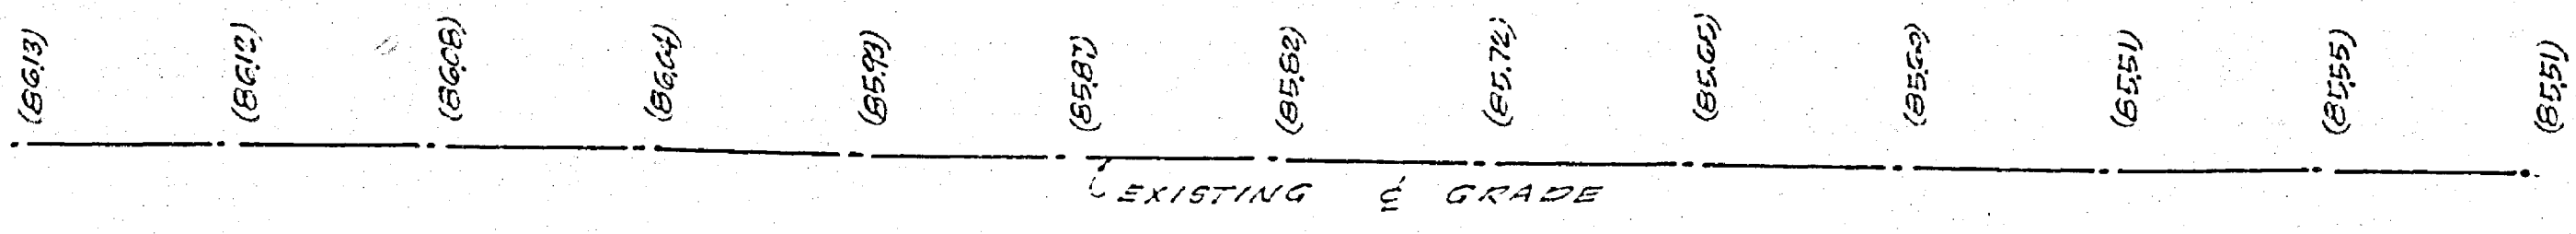

785 E

- CONSTRUCTION NOTES**
- PLACE ASPHALTIC CONCRETE (AC) OVER BASE AS PER TYPICAL SECTION.
  - CONSTRUCT CONCRETE CURBS (BUTTER TYPE) 18\"/>
  - CONSTRUCT CONCRETE SIDEWALKS (CURB TYPE) PER CITY OF RIVERSIDE STD. NO. 329.
  - PLACE TYPE \"L\" MARKERS AT 10' ONTR. TO CURB.
  - CONSTRUCT DRIVEWAY APPROACH PER RIVERSIDE CITY STD. NO. 302.
- ⚠ EXISTING TREES TO BE REMOVED BY THE CITY OF RIVERSIDE PER THE REGULATION OFFICE.

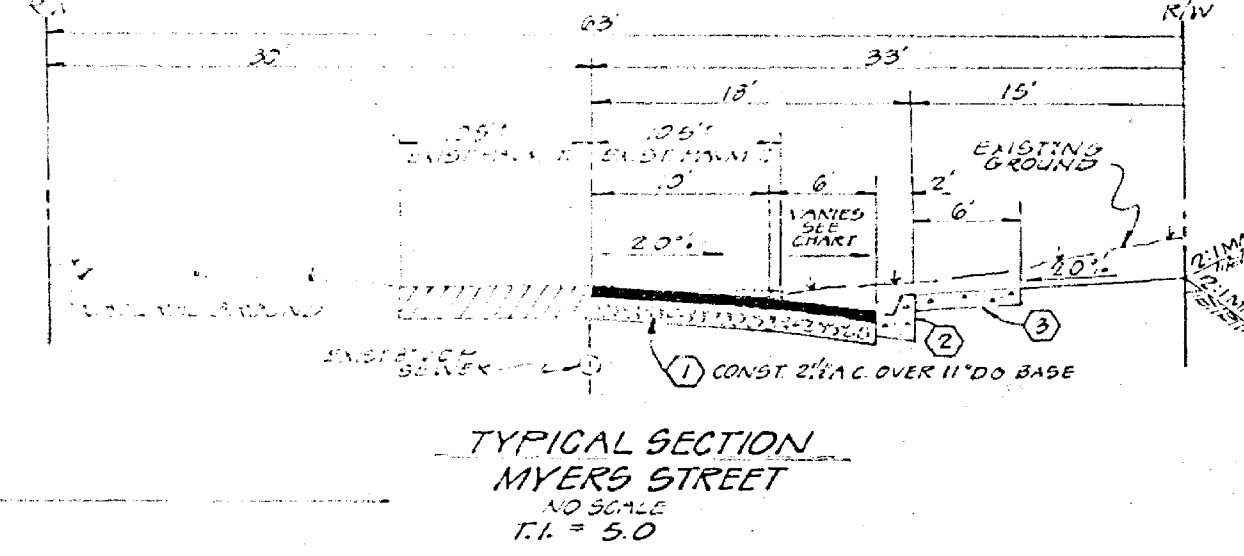

**CROSS FALL CHART**

STA.	EXIST. DRIVING LANE	PROP. DRIVING LANE	PROP. PARKING LANE
6+25.0	(2.0%)		
6+30	(1.55%)	20%	6.13%
6+35	(0.95%)	20%	5.33%
6+40	(0.45%)	20%	5.33%
6+45	(0.15%)	20%	5.50%
6+50	(0.10%)	20%	4.83%
6+55	(-0.10%)	20%	4.83%
6+60	(-0.15%)	20%	4.83%
6+65	(-0.20%)	20%	4.83%

Contractor agrees that he shall assume sole and complete responsibility for job site conditions during the course of construction of this Project, including safety of all persons and property; that this requirement shall apply continuously and not be limited to normal working hours; and that the Contractor shall defend, indemnify and hold the Owner and the Engineer harmless from any and all liability, real or alleged, in connection with the performance of work on this Project, excepting for liability arising from the sole negligence of the Owner or the Engineer.

PRIMROSE DRIVE

MYERS STREET

STREET

- GENERAL NOTES**
- THE PRIVATE ENGINEER OWNS THESE PLANS AND IS RESPONSIBLE FOR THE ACCURACY AND ACCEPTABILITY OF THE INFORMATION IN THESE PLANS AND IS NOT RESPONSIBLE FOR ANY VIOLATIONS OF THE CITY OF RIVERSIDE ORDINANCES.
  - IT SHALL BE THE RESPONSIBILITY OF THE CONTRACTOR TO OBTAIN THE RIGHT OF WAY AND TO CLEAR THE RIGHT OF WAY OF ALL OBSTRUCTIONS AND TO MAINTAIN THE SAME AT ALL TIMES DURING CONSTRUCTION.
  - TRANSVERSE EXISTING SIDEWALKS AND DRIVEWAYS SHALL BE MAINTAINED AS MUCH AS POSSIBLE. NEW SIDEWALKS AND DRIVEWAYS SHALL BE CONSTRUCTED TO MATCH EXISTING CONDITIONS.
  - CONSTRUCTION SHALL BE IN ACCORDANCE WITH THE CITY OF RIVERSIDE DEPARTMENT OF PUBLIC WORKS STANDARDS AND SPECIFICATIONS AND THE CITY ENGINEER'S REVISIONS TO THESE STANDARDS AND SPECIFICATIONS.
  - ALL FLOASSED ELEVATIONS SHALL BE STAKED IN FIELD BY THE PRIVATE ENGINEER.
  - THE DEVELOPER SHALL OWE THE CITY OF RIVERSIDE, IN CONNECTION WITH THIS PROJECT, THE FOLLOWING: (1) A COPY OF THESE PLANS TO THE CITY ENGINEER AND TO ALL CITY DEPARTMENTS CONCERNED WITH THIS PROJECT; (2) A COPY OF THESE PLANS TO THE CITY ENGINEER AND TO ALL CITY DEPARTMENTS CONCERNED WITH THIS PROJECT; (3) A COPY OF THESE PLANS TO THE CITY ENGINEER AND TO ALL CITY DEPARTMENTS CONCERNED WITH THIS PROJECT.
  - QUANTITIES SHOWN ARE FOR INFORMATION ONLY AND THE CITY OF RIVERSIDE IS NOT RESPONSIBLE FOR THEIR ACCURACY.
  - NOTICE TO CONTRACTOR: THE EXISTENCE AND LOCATION OF ANY UNDERGROUND UTILITIES SHALL BE THE RESPONSIBILITY OF THE CONTRACTOR. THE CONTRACTOR SHALL BE RESPONSIBLE FOR OBTAINING ALL NECESSARY PERMITS AND FOR PROTECTING ALL UTILITIES.
  - REVERSE DIRT DRAIN TO PROVIDE SMOOTH ACCESS AND DRAINAGE.
  - CONTRACTOR SHALL NOTIFY SUNDAY, 4-4-78 AT LEAST 48 HOURS PRIOR TO THE START OF CONSTRUCTION AT THE PROJECT SITE.

**SOUTHERN CALIF GAS COMPANY**  
APPROVED BY: *OR M. Swain* 4/3/78

**CITY OF RIVERSIDE DOMESTIC SYSTEM**  
APPROVED BY: *Bob D. ...* 4/3/78

**HAWKINS, ROBERTSON & ASSOCIATES ENGINEERS - SURVEYORS**  
3756 ELIZABETH STREET - RIVERSIDE - CALIF.  
APPROVED BY: *Charles E. Robertson* 4/3/78

**CITY OF RIVERSIDE, CALIFORNIA DEPARTMENT OF PUBLIC WORKS**  
APPROVED BY: *William D. ...* 4-16-78

**STREET PLAN AND PROFILE EAST SIDE MYERS STREET**  
FROM STA. 6+25.00 TO 6+10.00  
3905, 3909, 3911 MYERS STREET  
HORIZ. SCALE: 1" = 20' VERT. SCALE: 1" = 4'  
INDEXED R.R. PROJECT NO. R-2121 SHEET 1 OF 1 FILE NO. 78-2861

