
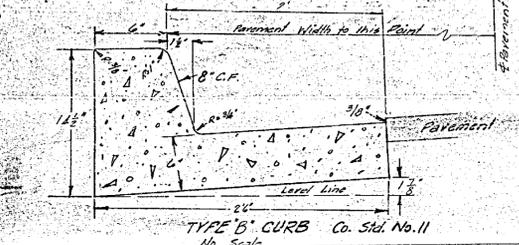
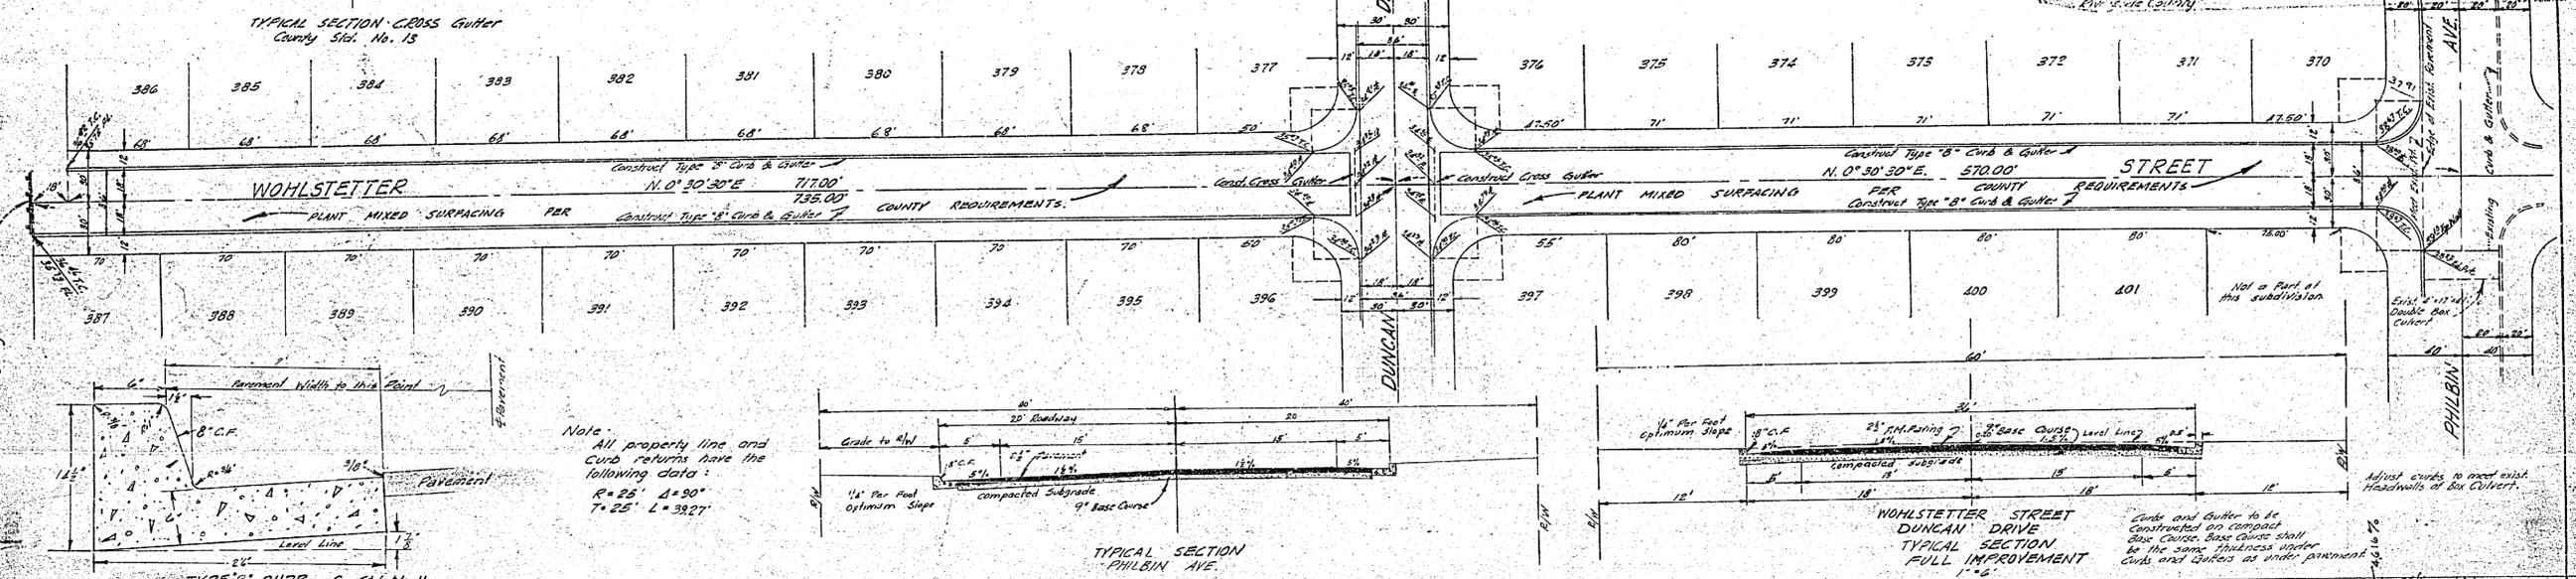





GENERAL NOTES

1. All work shall conform to the requirements of subdivision streets, dated 1956.
2. Subdivider must install street name signs conforming to County Standard No. 28 as directed.
3. Any relocation of existing utilities to clear the proposed work shall be the responsibility of the subdivider.

SIEGEM FOOTHILLS UNIT NO. 1	
WOHLSTETTER STREET STREET PLAN AND PROFILE	
Approved By: <i>W. R. Maxwell</i>	Drawing No. 1 of 2
Approved By: <i>W. R. Maxwell</i>	Sheet 2 of 2
Scale: 1" = 40'	Sheet No. 1

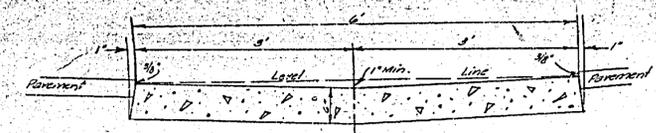

Note:
All property line and curb returns have the following data:
R = 25' Δ = 90°
T = 25' L = 38.27'

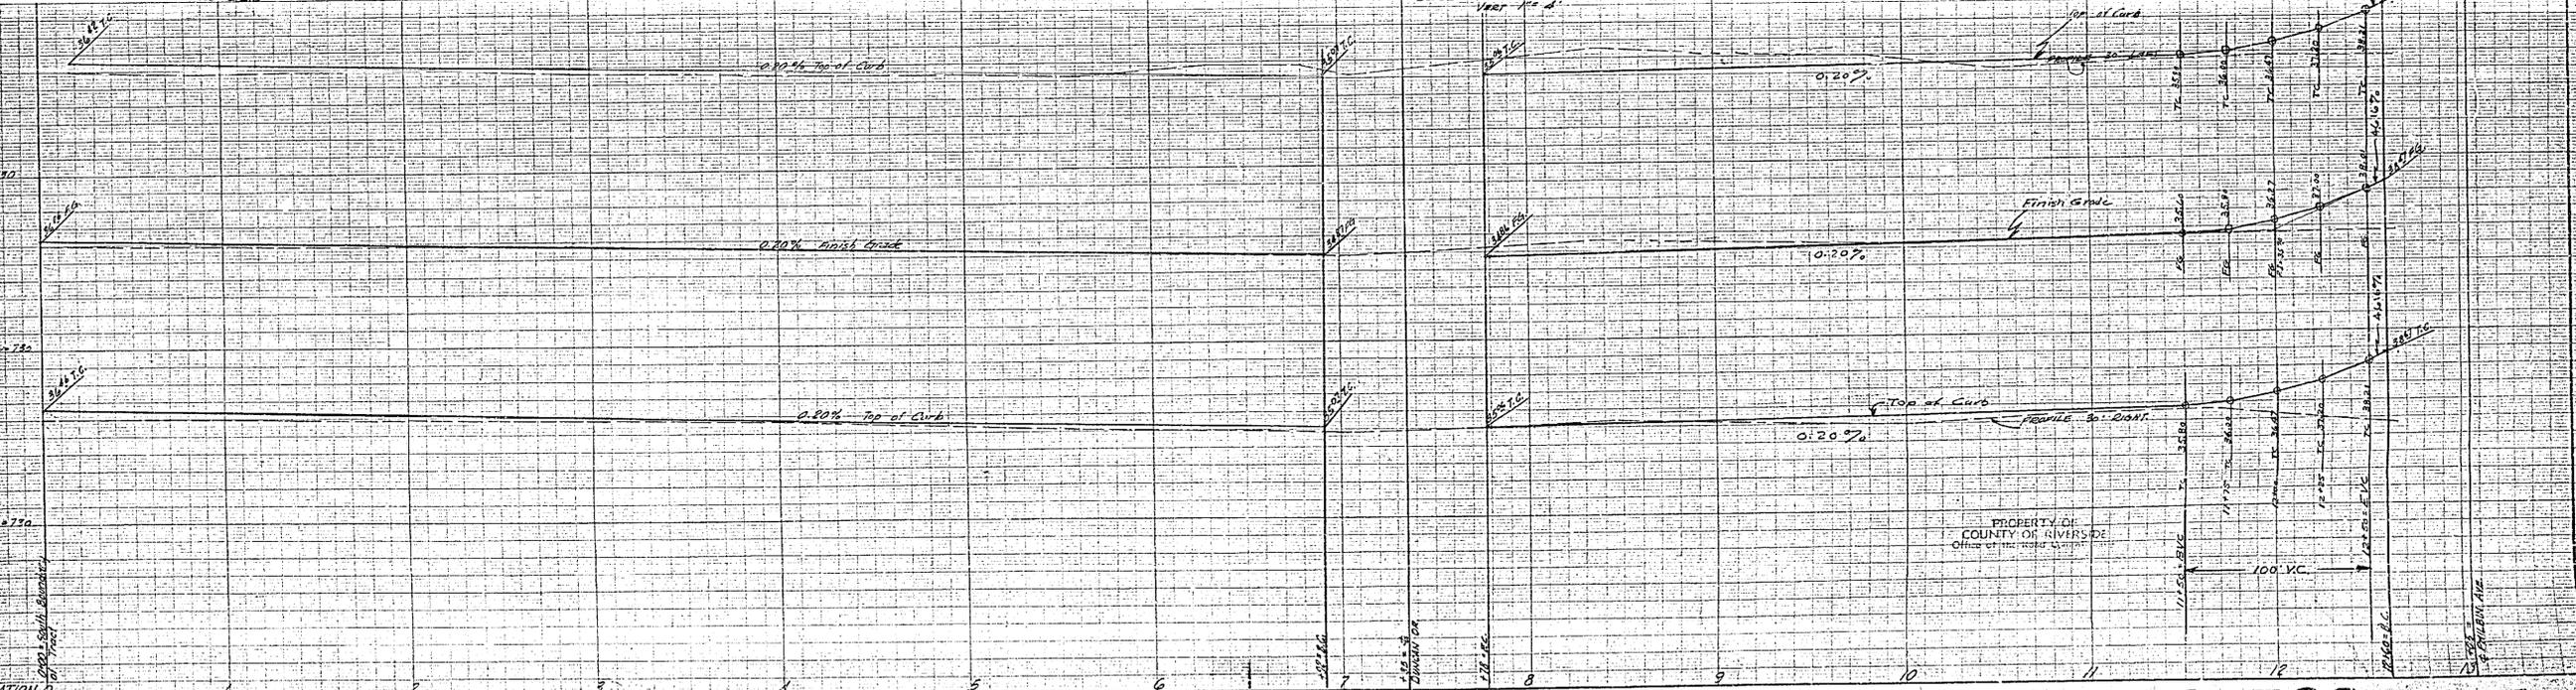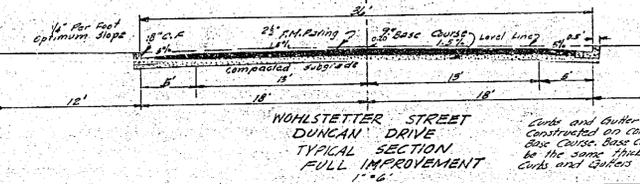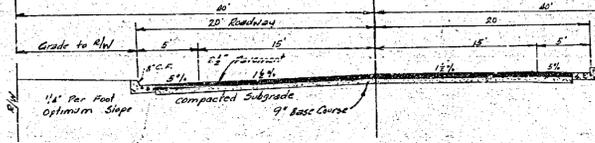



R-560 730 I

PROPERTY OF COUNTY OF INVERSIDE
Office of the Road Engineer


File No.	SIERRA FOOTHILLS UNIT NO. 7
Drawn By	DUNCAN DRIVE
Checked By	PHILBIN AVE.
Approved Submittal:	PLAN AND PROFILE
W. E. ROYAL RE 4567	Date
W. R. MAXWELL	LLS 2788
Local Surveying and Construction License	San Bernardino, Calif.
310 W. Base Line	Sheet 2 of 2
Scale: 1" = 40'	Specification No.
Approved By: <i>[Signature]</i>	5-27-58
For Road Commissioner	Riverside County

GENERAL NOTES


- All work shall conform to the requirements of the Riverside County Road Dept. specifications for the improvement of subdivision streets, dated 1954.
- Subdivider will install street name signs conforming to County Standard No. 28, as directed.
- Any relocation of existing utilities to clear the proposed work shall be the responsibility of the subdivider.

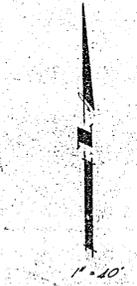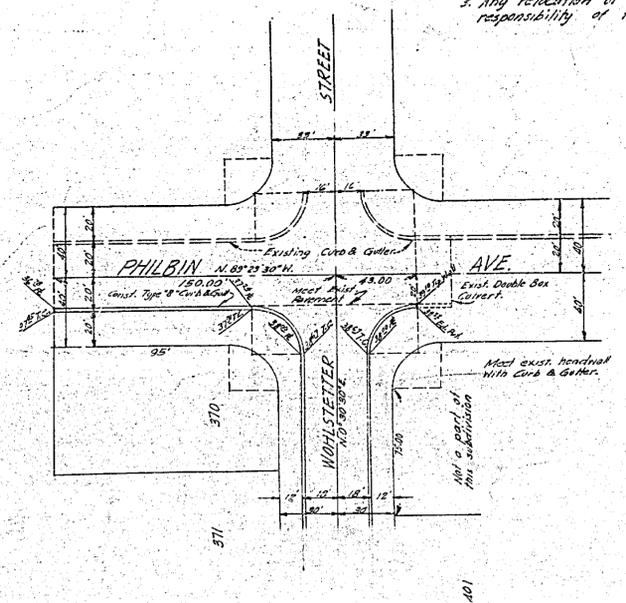

See Sheet No. 1 for Details.
 All property line and curb returns have the following data:
 $R = 25.00'$ $\Delta = 90^\circ$
 $T = 26.00'$ $L = 39.27'$

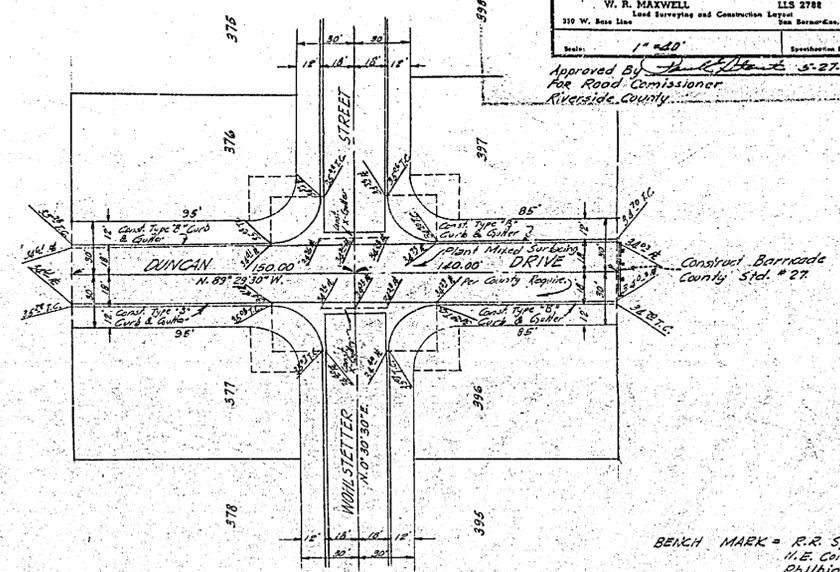

BENCH MARK = R.R. Spike in Power Pole
 N.E. Corner Picker & Philbin. Elev. = 137.91'

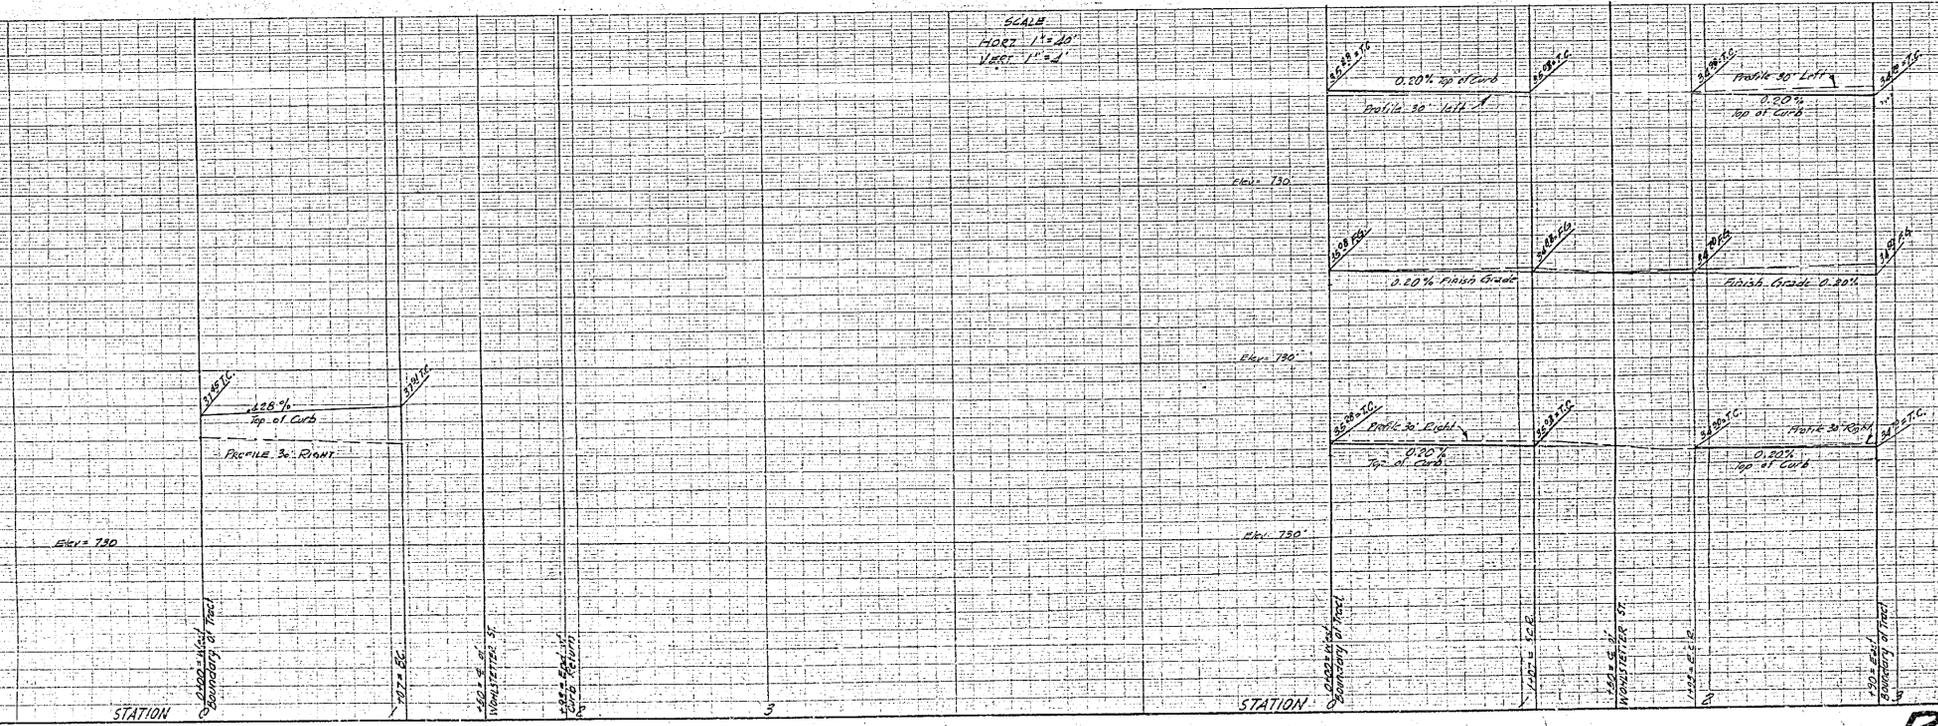

PROPERTY OF
 COUNTY OF RIVERSIDE
 Office of the Road Commissioner

R-560730-I

MADE IN U.S.A.
 CLEARPRINT PAPER CO.
 CLEARPRINT PAPER CO.

MADE IN U.S.A.
 CLEARPRINT PAPER CO.
 CLEARPRINT PAPER CO.