

When recorded mail to:

City Clerk's Office
City of Riverside
City Hall, 3900 Main Street
Riverside, California 92522



S	R	U	PAGE	SIZE	DA	MISC	LONG	RFD	COPY
1			4						
M	A	L	465	426	PCOR	NCOR	SMF	NCHG	EXAM
CC NCHG						T:	CTY	UNI	521

521

Project: 11049 Bogart Avenue
APN: 146-182-080

D X-1627

GRANT DEED

FOR VALUABLE CONSIDERATION, receipt of which is hereby acknowledged, the CITY OF RIVERSIDE, a California charter city and municipal corporation, who acquired title from the former Redevelopment Agency of the City of Riverside for holding asset purposes only and the CITY OF RIVERSIDE AS SUCCESSOR AGENCY TO THE REDEVELOPMENT AGENCY OF THE CITY OF RIVERSIDE, a public body corporate and politic, as Grantor, does hereby grant to THE HOUSING AUTHORITY OF THE CITY OF RIVERSIDE, the real property as described in Exhibit "A" attached hereto and incorporated herein by this reference, located in the City of Riverside, County of Riverside, State of California.

Dated: October 4, 2012

CITY OF RIVERSIDE, a California charter city and municipal corporation

By: Deanna Lorson
Deanna Lorson, Assistant City Manager for Scott C. Barber, City Manager

CITY OF RIVERSIDE AS SUCCESSOR AGENCY TO THE REDEVELOPMENT AGENCY OF THE CITY OF RIVERSIDE, a public body corporate and politic

By: Deanna Lorson
Deanna Lorson, Assistant City Manager for Scott C. Barber, City Manager acting on behalf of the Successor Agency to the Redevelopment Agency of the City of Riverside

Attest:

By: Sherry Merton
City Clerk

Attest:

By: Sherry Merton
City Clerk Acting on behalf of the Successor Agency

Approved as to form:

By: Mark Smith
Deputy City Attorney

Approved as to form:

By: Mark Smith
Successor Agency General Counsel

ACKNOWLEDGEMENT

DX1627

STATE OF CALIFORNIA)
)ss
COUNTY OF RIVERSIDE)

On October 4, 2012, before me, Loarena Verdusco, Notary Public, personally appeared Deanna Lorson and Sherry Morton who proved to me on the basis of satisfactory evidence to be the person(s) whose name(s) is/are subscribed to the within instrument and acknowledged to me that he/she/they executed the same in his/her/their authorized capacity(ies), and that by his/her/their signature(s) on the instrument the person(s), or the entity upon behalf of which the person(s) acted, executed the instrument.

I certify under PENALTY OF PERJURY under the laws of the State of California that the foregoing paragraph is true and correct.

WITNESS my hand and official seal.

Loarena Verdusco
Notary Signature



CERTIFICATE OF ACCEPTANCE
(Government Code Section §27281)

THIS IS TO CERTIFY that the interest in real property conveyed by the within instrument to the Housing Authority of the City of Riverside, California, a public agency, is hereby accepted by the undersigned officer on behalf of said Authority pursuant to authority conferred by Resolution No. 006 and adopted March 8, 2011 and the grantee consents to recordation thereof by its duly authorized officer.

Dated: 10/9/12

**HOUSING AUTHORITY OF
THE CITY OF RIVERSIDE**

By: [Signature]
David Welch
Real Property Services Manager

APPROVED AS TO FORM:

By: [Signature]
Housing Authority General Counsel



2012-0481936
10/09/2012 04:26P
2 of 4

DX 1627

EXHIBIT A

A.P.N. 146-182-080
Fee Simple

That portion of Block 59 of Tract No. 2 of La Sierra Heights, in the City of Riverside, County of Riverside, State of California, as shown by map filed in Book 7, page 66, records of said County, more particularly described as follows:

COMMENCING at a point on the southwesterly line of Lot 12 of Block "D" of Holden Avenue Tract, as shown by map filed in Book 11, Pages 67 through 69, records of said County, 124.50 feet southeasterly of the most westerly corner thereof;

Thence South 60°37'00" West, a distance of 120.00 feet to the **TRUE POINT OF BEGINNING**;

Thence continuing South 60°37'00" West, a distance of 321.30 feet;

Thence southeasterly and parallel with the centerline line of Holden Avenue to a point on the northwesterly line of Bushnell Avenue;

Thence northeasterly along said northwesterly line of Bushnell Avenue, a distance of 365.38 feet;

Thence northwesterly to the **TRUE POINT OF BEGINNING**;


EXCEPTING THEREFROM that portion lying southwesterly, southerly and southeasterly of the northeasterly, northerly and northwesterly lines of that certain parcel of land described in a grant deed to the City of Riverside recorded April 6, 1990 as Instrument No. 126126, in the Office of the County Recorder of said County.

This description was prepared by me or under my direction in conformance with the requirements of the Land Surveyors Act.

 4/15/08 Date Prep. 
Mark S. Brown, L.S. 5655
License Expires 9/30/09



2012-0481936
18/09/2012 04:26P
3 of 4

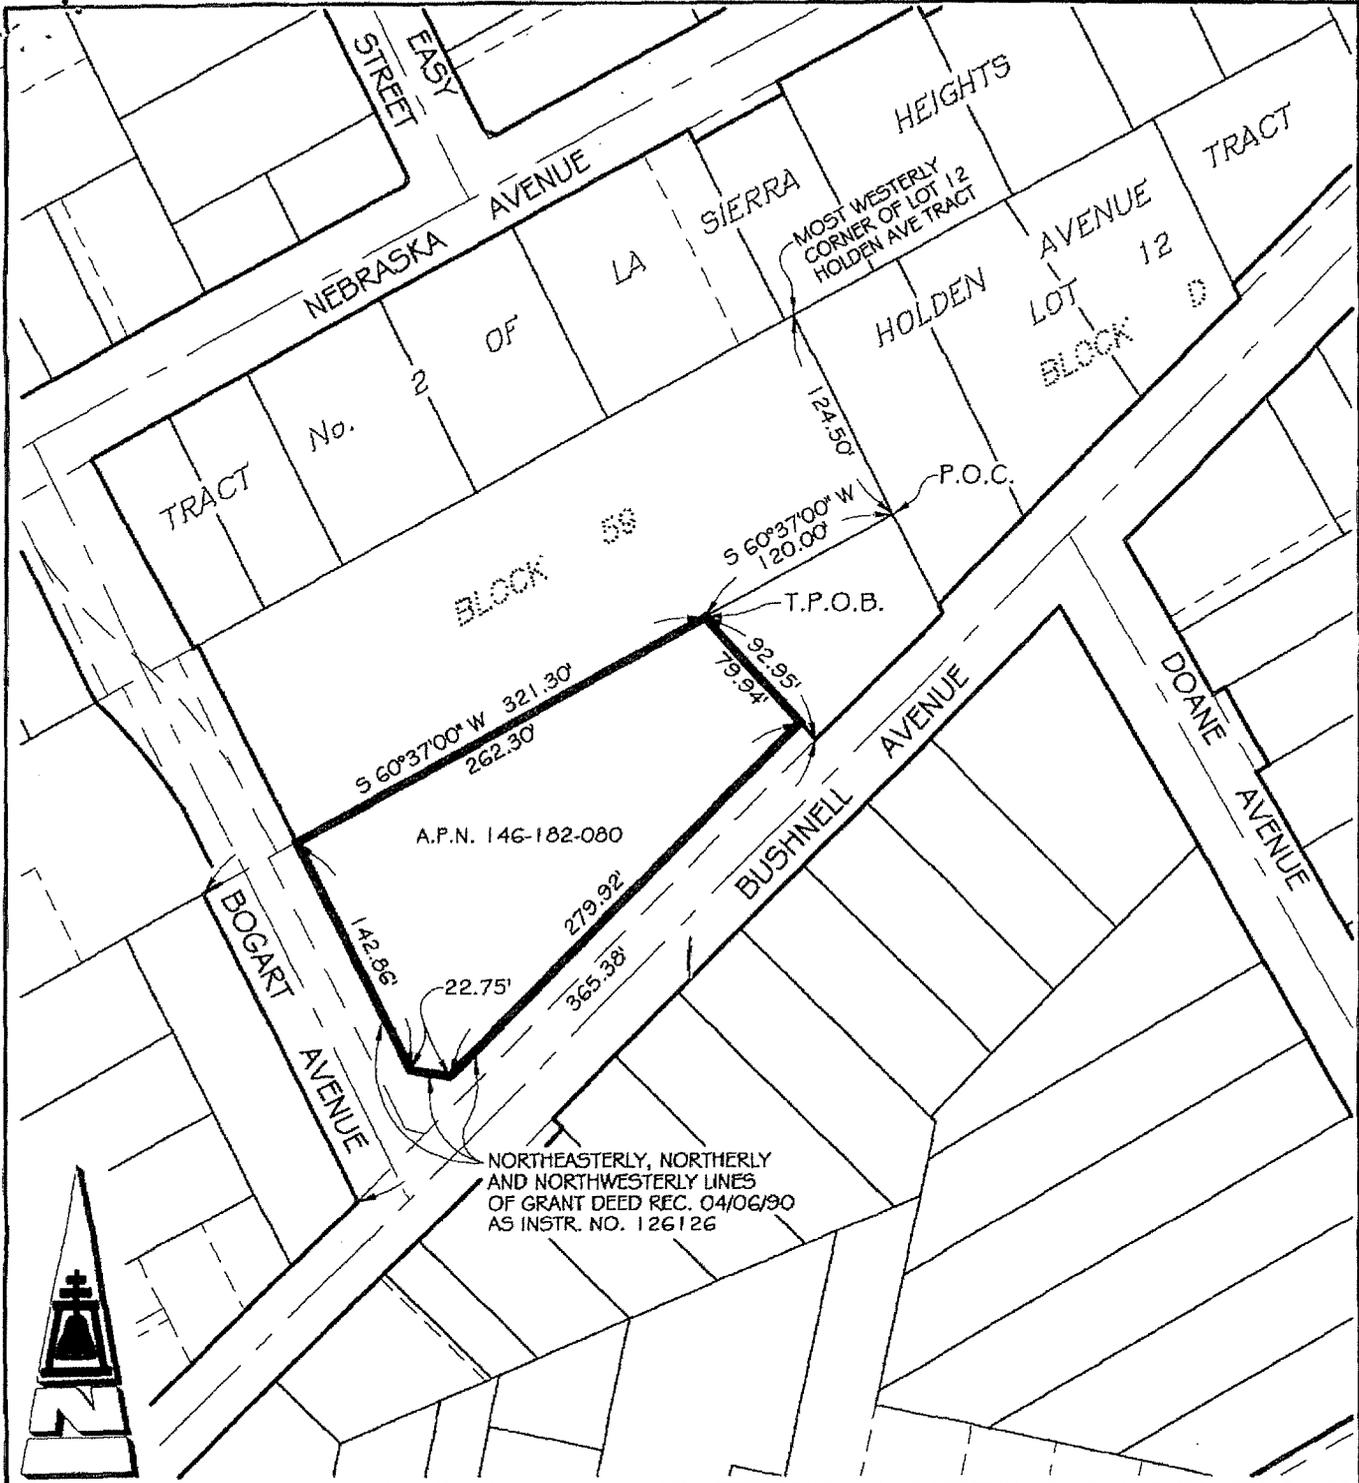

● CITY OF RIVERSIDE, CALIFORNIA ●

THIS PLAT IS SOLELY AN AID IN LOCATING THE PARCEL(S) DESCRIBED IN THE ATTACHED DOCUMENT. IT IS NOT A PART OF THE WRITTEN DESCRIPTION THEREIN

SHEET 1 OF 1

SCALE: 1"=100' DRAWN BY: RICH DATE: 04/15/08 SUBJECT: FIVE POINTS LAND ASSEMBLY PROJECT



2012-0481936
18/03/2012 04:26P
4 of 4

DX1627