

RECEIVED

APR 21 1958

RESOLUTION NO. 8174

A RESOLUTION OF THE CITY COUNCIL OF THE CITY OF RIVERSIDE, CALIFORNIA, MAKING ITS FINDINGS AND DETERMINATIONS IN THE MATTER OF ORDINANCE OF INTENTION NO. 2604; AND ORDER OF VACATION IN THE MATTER OF VACATING A PORTION OF A CERTAIN ALLEY.

DEPT OF PUBLIC WORKS

WHEREAS, the City Council of the City of Riverside, California, adopted an ordinance of intention, No. 2604, pursuant to the provisions of the Street Vacation Act of 1941, being Part 3, Division 3 of the Streets and Highways Code of the State of California, declaring its intention to vacate a portion of a certain alley, therein and hereinafter described; and,

WHEREAS, the matter came on regularly for hearing before said City Council at the time and place fixed for hearing by said ordinance of intention, and was duly continued to the 15th day of April, 1958; and said City Council heard and considered all of the evidence submitted.

NOW, THEREFORE, BE IT RESOLVED by said City Council that it be and is hereby found and determined by said City Council that said ordinance of intention was duly passed, adopted and published in the manner prescribed by law for the adopting and publishing of ordinances of said City, and the notice of said vacation proceedings and of the time and place of hearing was given by posting, as provided by the Street Vacation Act of 1941, and that the said portion of the said alley therein described is unnecessary for present or prospective public purposes and should be vacated.

NOW, THEREFORE, pursuant to the provisions of the said Street Vacation Act of 1941, IT IS HEREBY ORDERED by the City Council of the City of Riverside, California, that the portion of the said alley in the City of Riverside, County of Riverside, State of California, described as follows, to wit:

That portion of that certain alley lying between Lots 3 and 4 on the southeast and Lot 5 on the northwest, as shown by map of the El Dorado Tract.

CITY ATTORNEY
RIVERSIDE
CALIFORNIA

Recorded April 18, 1958
Book 2257, Page 234
Res. No. 8174

3248

1
2
3
4
5
6
7
8
9
10
11
12
13
14
15
16
17
18
19
20
21
22
23
24
25
26
27
28
29
30
31
32

on file in Book 4, at page 93 of Maps, Records of Riverside County, California, extending from the southwesterly line of El Dorado Street to a line parallel with and 11 feet northeasterly of the northeasterly line of Fourteenth Street as shown on map of said El Dorado Tract;

be, and the same is hereby vacated.

IT IS FURTHER ORDERED that the City Clerk of said City of Riverside shall cause a certified copy of this order, attested by the Clerk under the seal of said City, to be recorded in the office of the County Recorder of Riverside County, California.

ADOPTED by the City Council, signed by the Mayor and attested by the City Clerk this 15th day of April, 1958.

E. J. Sales

ATTEST: Mayor of the City of Riverside

W. G. Waite

City Clerk of the City of Riverside

I, W. G. Waite, City Clerk of the City of Riverside, California, hereby certify that the foregoing resolution was duly and regularly introduced and adopted by the City Council of said City at its meeting held on the 15th day of April, 1958, by the following vote, to wit:

Ayes: Councilmen Backstrand, Bergin, Bonnett, Johnson, O'Neill and Smutz.

Nees: None.

Absent: Councilman Voris.

IN WITNESS WHEREOF, I have hereunto set my hand and affixed the official seal of the City of Riverside, California, this 15th day of April, 1958.

W. G. Waite


City Clerk of the City of Riverside

PLAT

ALLEY TO BE VACATED



SCALE 1"=100'

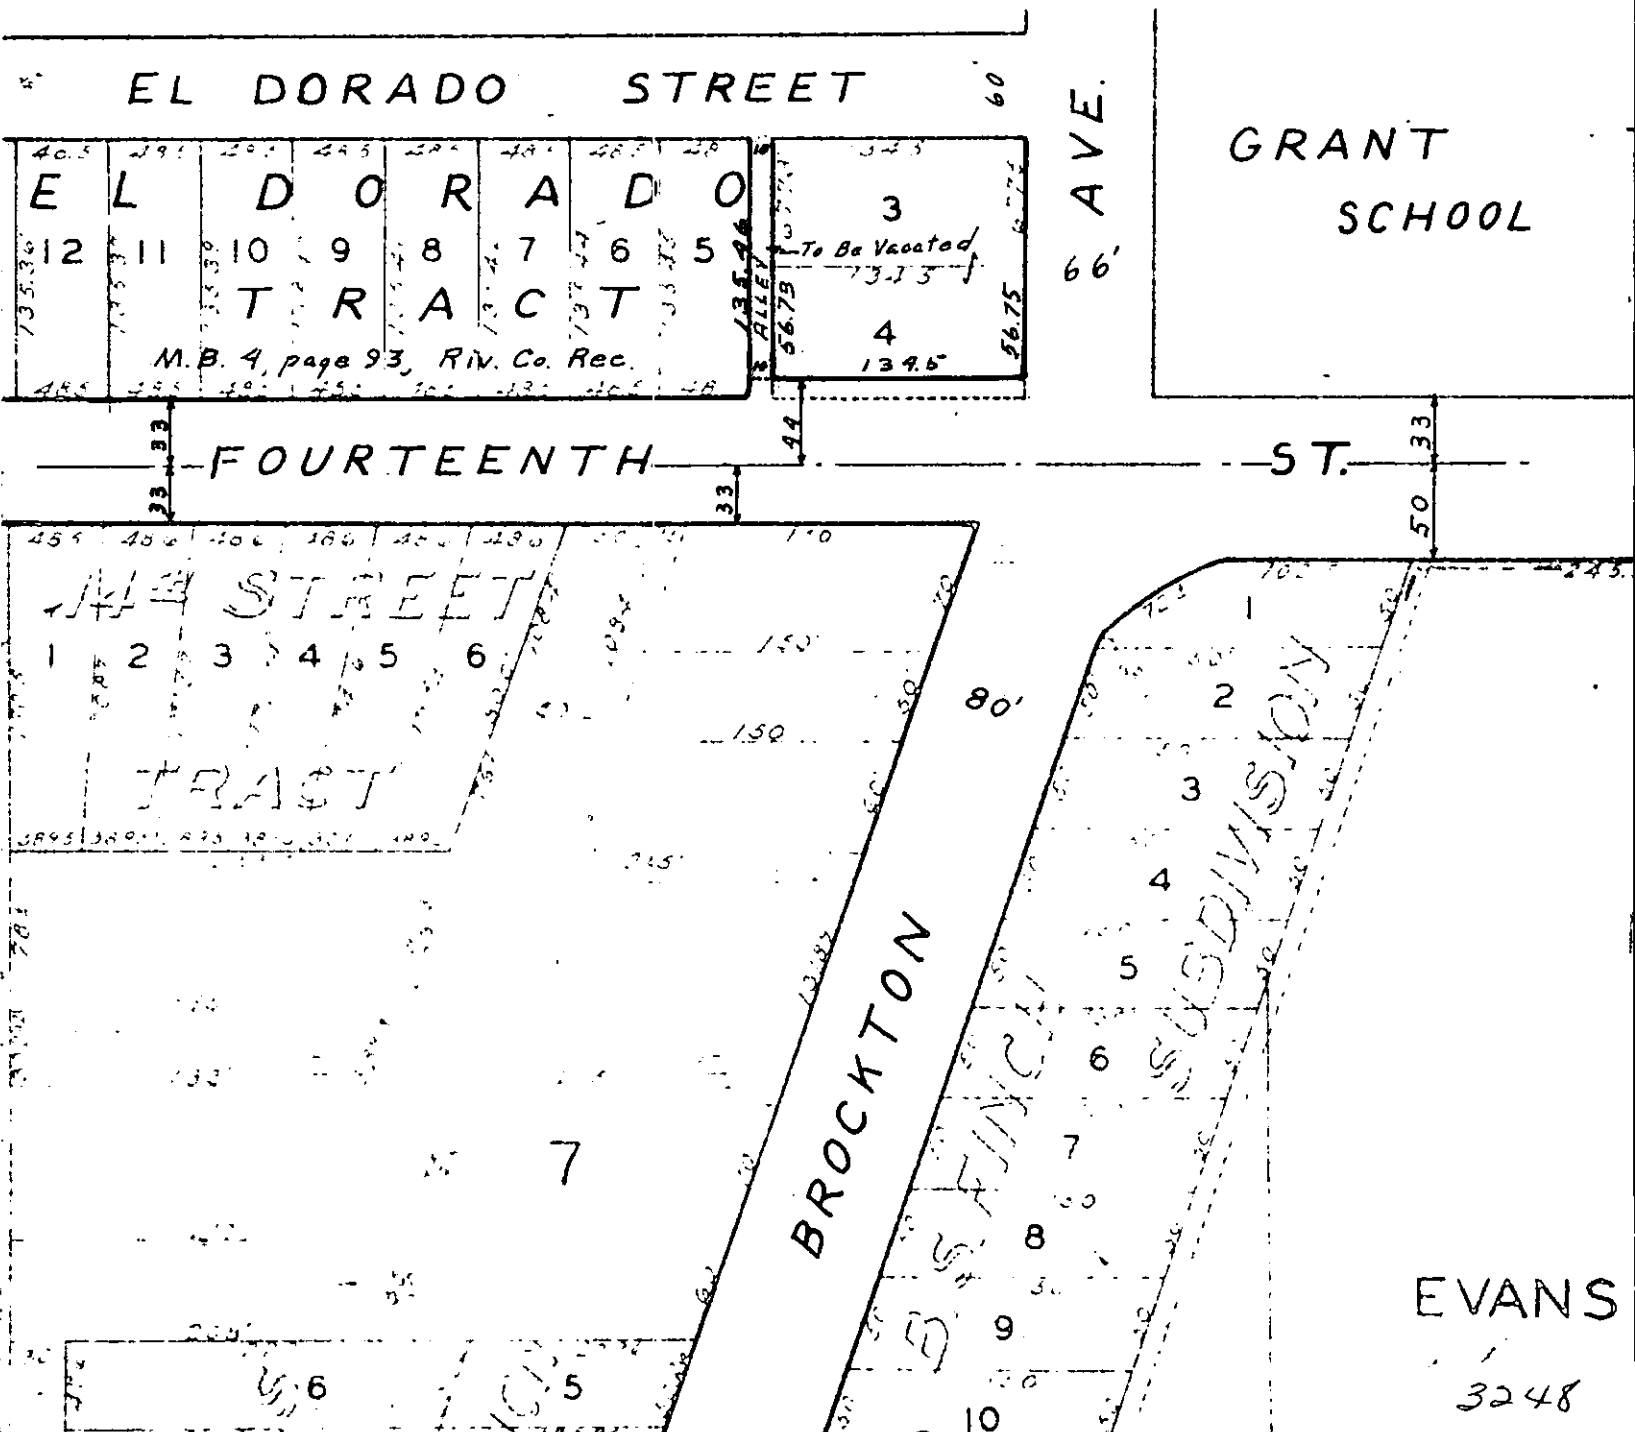

EVANS
3248