

DEPARTMENT FOR RECORDATION

City of Riverside for recordation of this instrument, and return to, City Clerk, City Hall, 3900 Main Street, Riverside, CA 92522

42871

RECEIVED FOR RECORD  
Min. Past. of Clerk  
City Clerk  
Book 1982, P. 30 42871  
MAR 12 1982

Recorded in Official Records  
of Riverside County, California  
Acting Recorder  
FIS 3

42871

VAC-4-801

ORDINANCE NO. 4994

- 1
- 2
AN ORDINANCE OF THE CITY COUNCIL OF THE CITY OF RIVERSIDE, CALIFORNIA, MAKING ITS FINDINGS AND DETERMINATIONS IN THE MATTER OF RESOLUTION OF INTENTION NO. 14210, AND MAKING ITS ORDER CLOSING OSBURN PLACE AT ITS INTERSECTION WITH JURUPA AVENUE.

WHEREAS on October 14, 1980, the City Council of the City of Riverside adopted Resolution No. 14210 declaring its intention to order the closure of Osburn Place at its intersection with Jurupa Avenue and located adjacent to Rosewood Place, and fixing the time and place of hearing all persons interested in the proposed closure, pursuant to the procedural provisions of the Street Vacation Act of 1941, being Sections 8300 et seq. of Part 3, Division 9 of the Streets and Highways Code of the State of California; and

WHEREAS said proposed closure was submitted to and acted upon by the Planning Commission of the City of Riverside and notice of hearing on said resolution was given as provided by said Street Vacation Act of 1941; and

WHEREAS on the day fixed for the hearing the City Council heard and considered the evidence offered by persons interested and found and hereby finds from all of the evidence submitted that access to the system of City streets through the intersection of Osburn Place and Jurupa Avenue is unnecessary for present or prospective public use;

NOW, THEREFORE, BE IT ORDAINED by the City Council of the City of Riverside, California, that the intersection of Osburn Place and Jurupa Avenue in the City of Riverside, County of Riverside, State of California, is hereby ordered closed, the method and exact location of the closure to be determined by the City Engineer in the best interests of the health, welfare and safety of the City.

IT IS FURTHER ORDAINED that the City Clerk of said City

CITY ATTORNEY  
RIVERSIDE  
CALIFORNIA

42871

1 of Riverside shall cause a certified copy of this order attested  
2 by the City Clerk under the seal of said City to be recorded in  
3 the office of the County Recorder of Riverside County, California.

4 IT IS FURTHER ORDAINED that the City Clerk shall certify  
5 to the adoption of this ordinance and cause it to be published  
6 once in The Evening Press-Enterprise. This ordinance shall become  
7 effective on the 30th day after the date of its adoption.

8 ADOPTED by the City Council and signed by the Mayor and  
9 attested by the City Clerk this 9th day of March, 1982.

10

11

*Ch Brown*  
\_\_\_\_\_  
Mayor of the City of Riverside

12 Attest:

13

14

*Alice A. Hare*  
\_\_\_\_\_  
City Clerk of the City of Riverside

15

16

17

I, Alice A. Hare, City Clerk of the City of Riverside,  
California, hereby certify that the foregoing ordinance was  
duly and regularly introduced at a meeting of the City Council  
on the 11th day of November, 1980, and that thereafter  
the said ordinance was duly and regularly adopted at a meeting  
of the City Council on the 9th day of March, 1982, by  
the following vote, to wit:

24

Ayes: Councilmembers Loveridge, Shepard, Mansfield,

25

Bowers, Buster and Frizzel.

26

Noes: None.

27

Absent: Councilmember Digati.

28

IN WITNESS WHEREOF I have hereunto set my hand and  
affixed the official seal of the City of Riverside, California,  
this 9th day of March, 1982.

31

11-3-80


JW/h

32

*Alice A. Hare*  
\_\_\_\_\_  
City Clerk of the City of Riverside

CITY ATTORNEY  
RIVERSIDE  
CALIFORNIA

10293

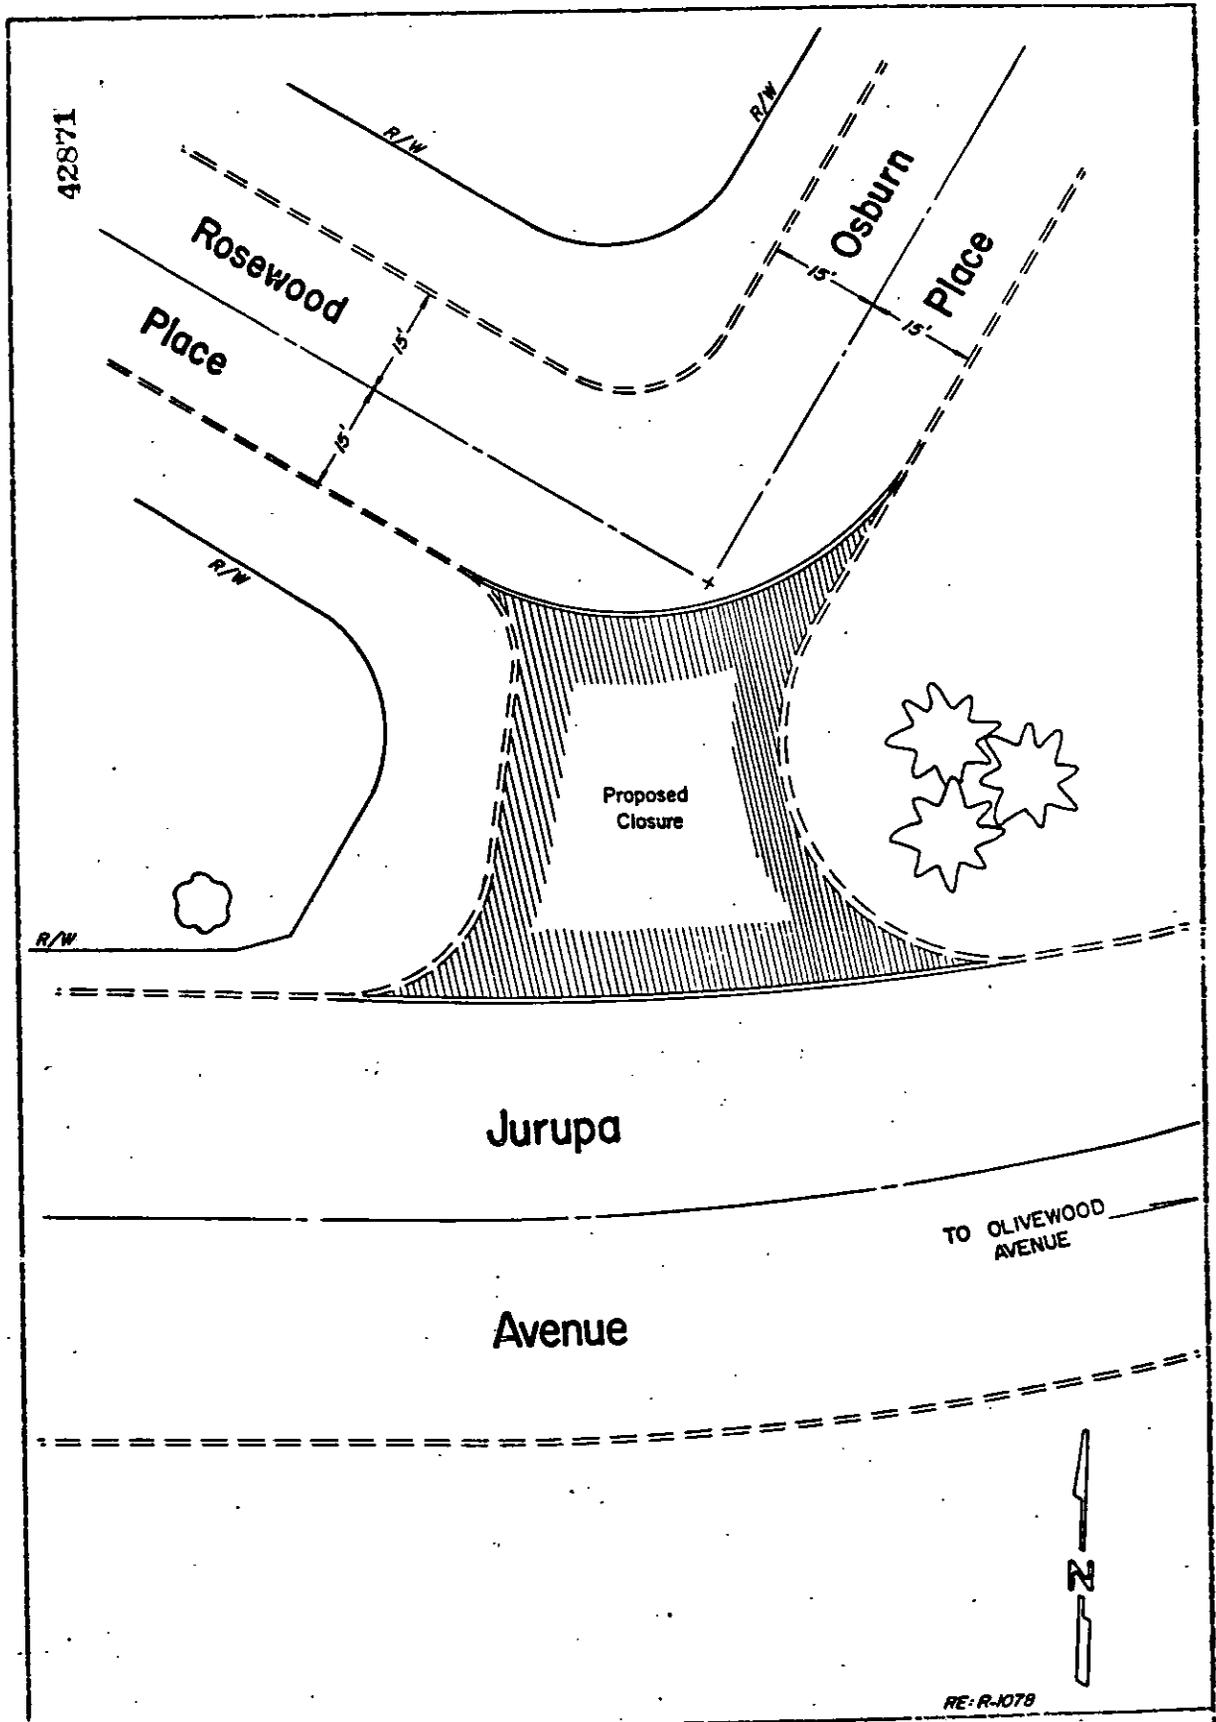

• CITY OF RIVERSIDE, CALIFORNIA •

THIS PLAN IS SOLELY AN AID IN LOCATING THE PARCEL(S) DESCRIBED IN THE ATTACHED DOCUMENT. IT IS NOT A PART OF THE WRITTEN DESCRIPTION THEREIN.

SHEET 1 OF 1

SCALE - 1" = 20'

DRAWN BY KS DATE 10 / 6 / 80

SUBJECT VAC - 4 - 801

10293