



STATE OF CALIFORNIA

COUNTY OF RIVERSIDE


} ss.

On this 5<sup>TH</sup> day of MARCH, in the year 1984, before me, the undersigned, a Notary Public in and for said State, personally appeared SOLEDAD ROBLES

\_\_\_\_\_, personally known to me  
(Or proved to me on the basis of satisfactory evidence) to be the person whose name \_\_\_\_\_  
is subscribed to the within instrument, and acknowledged to me that she  
executed it.

WITNESS my hand and official seal.

William J. McCune  
Notary Public in and for said State.

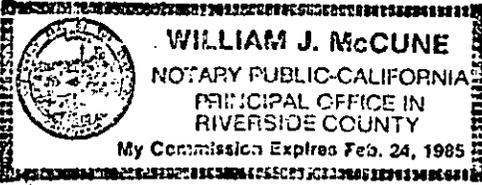

49477

ACKNOWLEDGMENT—General—Wolcotts Form 233CA—Rev. 5-82  
©1982 WOLCOTTS, INC

Said temporary construction easement is to be used for all purposes proper and convenient in the construction and installation of \_\_\_\_\_ a driveway approach \_\_\_\_\_, including the rights of ingress and egress, the temporary deposit of tools, equipment, machinery, vehicles, materials and supplies used in the performance of said work, and for similar and related purposes by the City of Riverside, its officers, employees, agents or contractors.

Upon completion of construction, the City of Riverside shall remove all debris, waste or excess material, brush or other matter of material deposited or placed upon the land, and with the exception of vegetation, return the surface as near as possible to its condition before construction.

This construction easement shall terminate upon completion of the work of constructing the driveway approach \_\_\_\_\_ or within one year of the date of recording this document, whichever occurs first.

Dated MARCH 5, 1984

Soledad Robles  
SOLEDAD ROBLES

APPROVED AS TO FORM  
Carolyn Conder 3-6-84  
SENIOR DEPUTY CITY ATTORNEY


CONSENT TO RECORDATION

THIS IS TO CERTIFY that the interest in real property conveyed by the within instrument to the City of Riverside, California, a municipal corporation, is hereby accepted by the undersigned officer on behalf of the City Council of said City pursuant to authority conferred by Resolution No. 14883 of said City Council adopted on January 25, 1983, and the grantee consents to the recordation thereof by its duly authorized officer.

Dated 3/9/84

William J. McCune  
Property Services Manager  
Title

494777

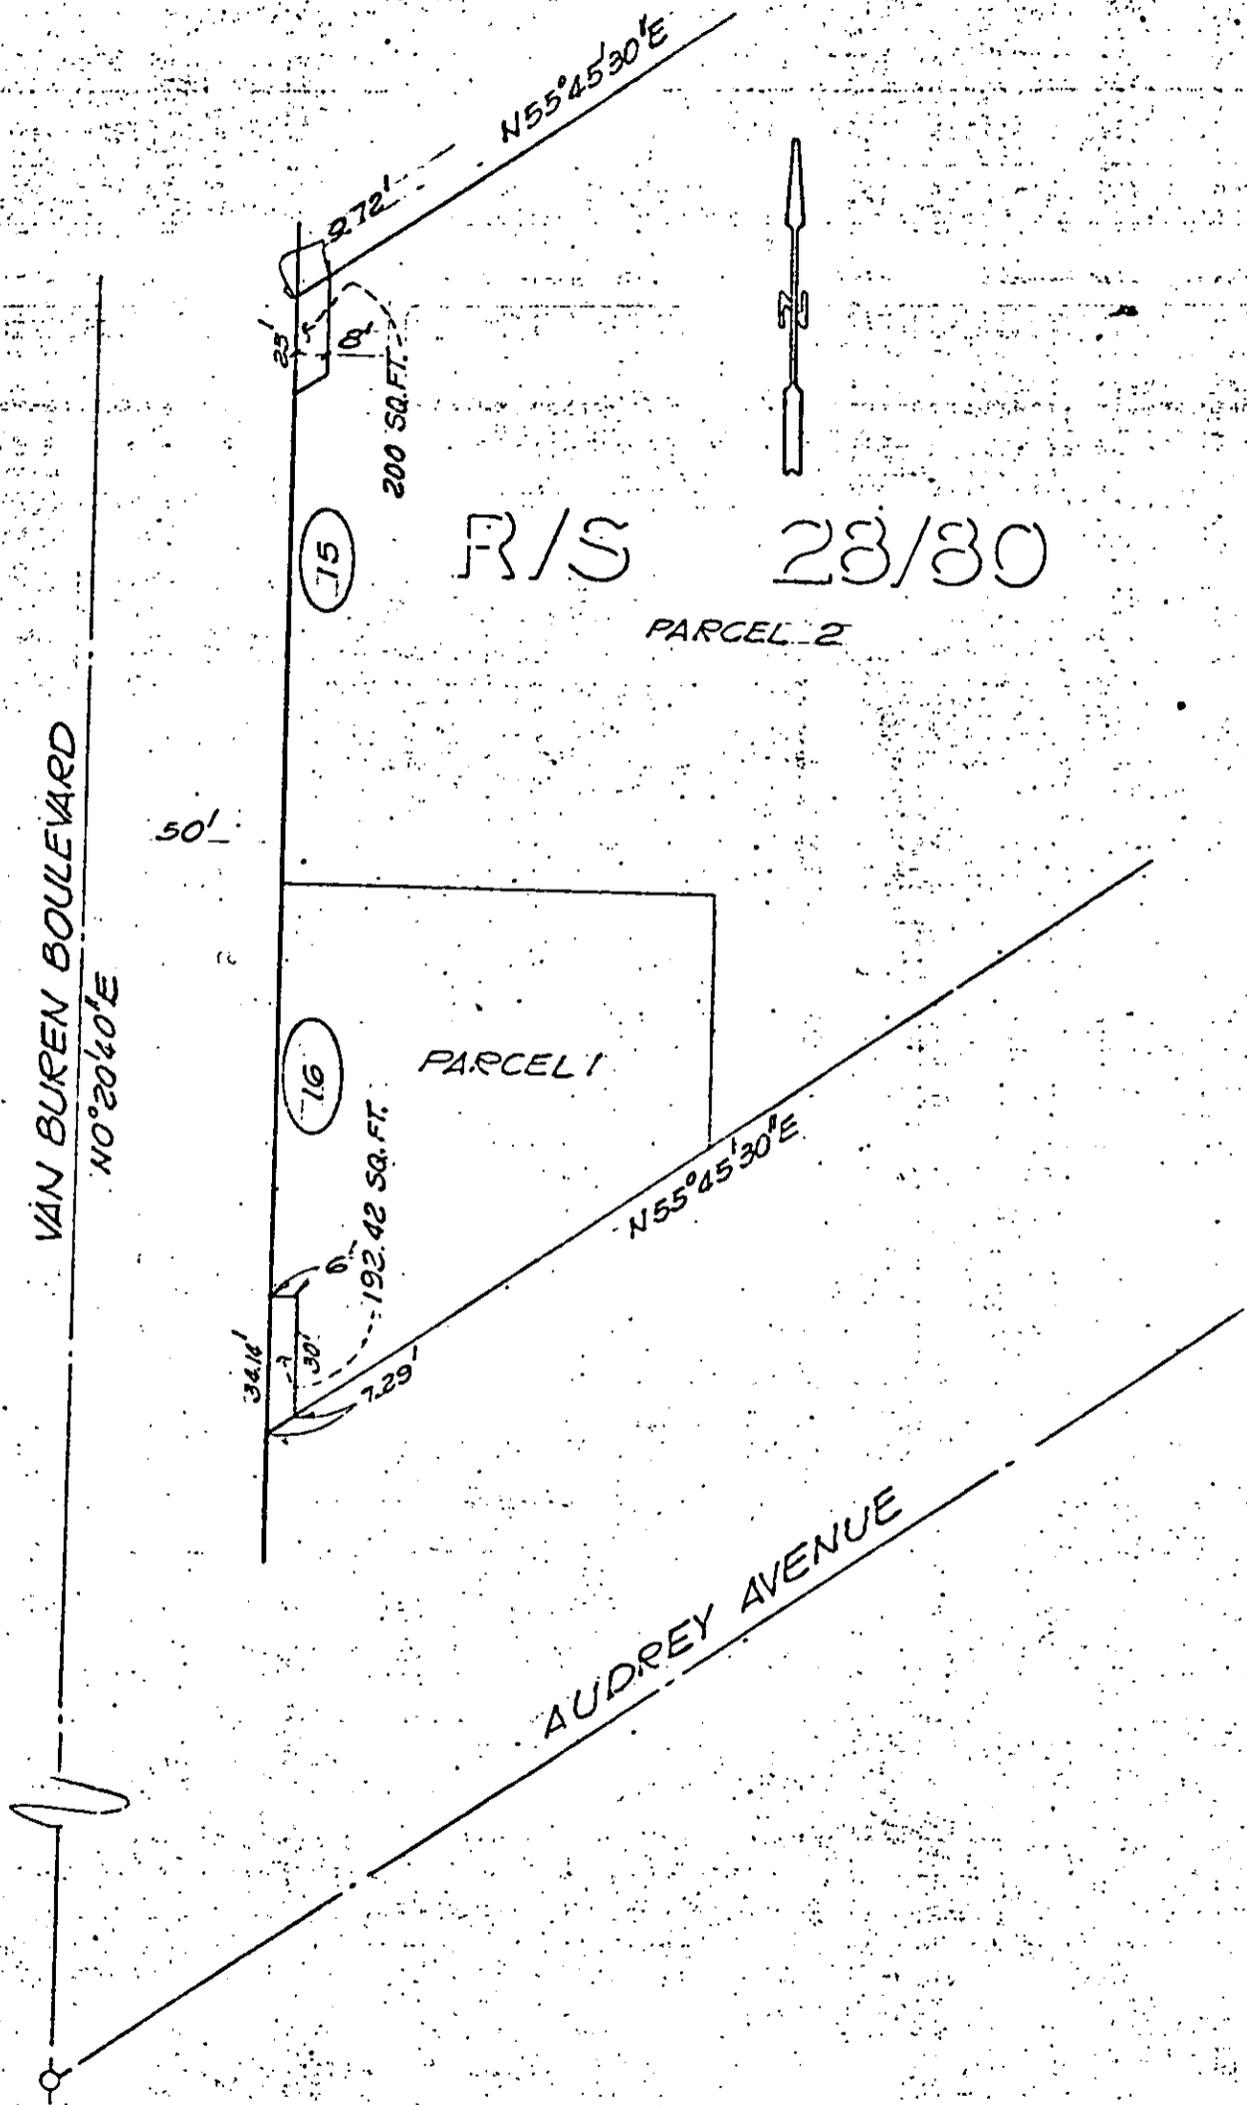

• CITY OF RIVERSIDE, CALIFORNIA •

THIS PLAT IS SOLELY AN AID IN LOCATING THE PARCEL(S) DESCRIBED IN THE ATTACHED DOCUMENT. IT IS NOT A PART OF THE WRITTEN DESCRIPTION THEREIN.

SHEET 1 OF 1

SCALE: 1" = 50'

DRAWN BY GS DATE 3/17/91

SUBJECT VAN BUREN BLVD. WIDENING

10803