

REQUEST FOR INFORMATION

City Clerk, Riverside, California
City Hall, 2900 Main Street
Riverside, CA 92522

RESOLUTION NO. 15967

280070

2
3
4
5
6
7
8
9
10
11
12
13
14
15
16
17
18
19
20
21
22
23
24
25
26
27

A RESOLUTION OF THE CITY COUNCIL OF THE CITY OF RIVERSIDE, CALIFORNIA, ACCEPTING A ONE-FOOT BARRIER STRIP WITHIN TRACT NO. 19825-1 (WHICH BARRIER STRIP ADJOINS TRACT NO. 19825) FOR STREET PURPOSES TO BE KNOWN AS A PORTION OF ATCHISON CIRCLE.

11352

BE IT RESOLVED by the City Council of the City of Riverside, California, that the following one-foot barrier strips are hereby accepted to public use for street purposes to be known as a portion of Atchison Circle:

Lot "D" (existing 1' barrier strip) of Tract No. 19825-1 as shown by Map on file in Book 149 of Maps, at Pages 40 through 43, thereof, records of Riverside County, California.

ADOPTED by the City Council and signed by the Mayor and attested by the City Clerk this 10th day of December, 1985.

Al Brown

Mayor of the City of Riverside

Attest:

Alice A. Hare

City Clerk of the City of Riverside

12-10-85
JW/H/li

280070

CITY ATTORNEY
RIVERSIDE
CALIFORNIA

RECEIVED FOR RECORD
Min. Past 5:00 P.M.

DEC 12 1985

Recorded in Official Records
of Riverside County, California

William F. Foss
RECORDED
Foss

280070

1
2
3
4
5
6
7
8
9
10
11
12
13
14
15
16
17
18
19
20
21
22
23
24
25
26
27

I, Alice A. Hare, City Clerk of the City of Riverside, California, hereby certify that the foregoing resolution was duly and regularly introduced and adopted by the City Council of said City at its meeting held on the 10th day of December, 1985, by the following vote, to wit:

Ayes: Councilmembers Loveridge, Shepard, Mansfield, Bowers, Renck and Digati.


Noes: None.

Absent: Councilman Peterson.

IN WITNESS WHEREOF I have hereunto set my hand and affixed the official seal of the City of Riverside, California, this 10th day of December, 1985.

Alice A. Hare
City Clerk of the City of Riverside

280070

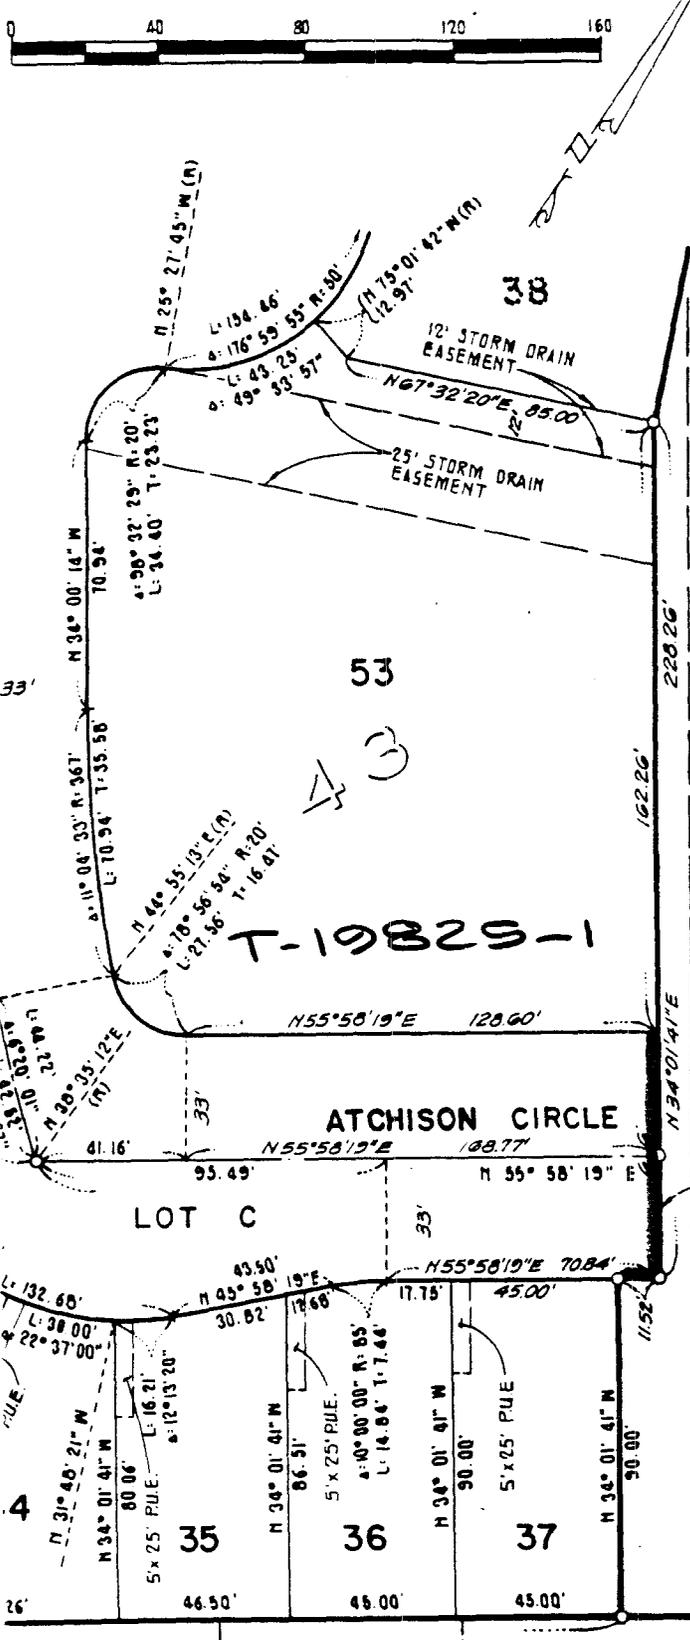

- 2 () INDICATES 1" I.P. TAGGED R.C.
- 3 SET 1" I.P. TAGGED R.C.E. 143 REAR LOT CORNERS AND AT LOT LINES UNLESS OTHERWISE NOTED.
- 4 SET NAIL & TAG MARKED R.C. OF CURB AT THE PROLONG PROPERTY LINES.
- 5 () INDICATES RECORD DATA A.
- 6 FILLMORE STREET YACATA SEWER, STORM DRAINS, G. ELECTRIC AND WATER RES.
- 7 THIS TRACT CONTAINS 0.44:

LOT

TENT. T-19825

LOT "D" EXISTING 1' BARRIER STRIP

• CITY OF RIVERSIDE, CALIFORNIA •

THIS PLAT IS SOLELY AN AID IN LOCATING THE PARCEL(S) DESCRIBED IN THE ATTACHED DOCUMENT. IT IS NOT A PART OF THE WRITTEN DESCRIPTION THEREIN.

SHEET 1 OF 1

SCALE 1" = 40'

DRAWN BY W.F. DATE 3/13/85

SUBJECT T-19825