

216180

When recorded mail to:

City Clerk's Office
City of Riverside
City Hall, 3900 Main Street
Riverside, California 92522

FREE RECORDING

This instrument is for the benefit of the City of Riverside and is entitled to be recorded without fee (Government Code 6103)

RECEIVED FOR RECORD
Min. Past 2 o'clock P.M.

SEP 5 1986

Recorded in Official Records
of Riverside County, California

William E. Smith
RECORDER
Fees \$

FOR RECORDER'S OFFICE USE ONLY

Project: Tract 20312-1
Canyon Crest Dr. and Via Vista Dr.

11583

E A S E M E N T

FOR VALUABLE CONSIDERATION, receipt of which is hereby acknowledged, DARRELL D. SUEDMEIER and SANDRA K. SUEDMEIER, husband and wife as joint tenants, as Grantors, grant to the CITY OF RIVERSIDE, a municipal corporation, as Grantee, its successors and assigns, an easement and right-of-way for the construction, reconstruction, maintenance, operation, inspection, repair, replacement, relocation, renewal and removal of storm drain facilities, together with all necessary appurtenances, in, under, upon, over and along that certain real property situated in the City of Riverside, County of Riverside, State of California, described as follows:

That portion of Lot 11 of Tract 9078-5, as shown by map on file in Book 151 of Maps, at Pages 76 and 77 thereof, records of Riverside County, California, lying within a strip of land 20.00 feet wide, the centerline being described as follows:

COMMENCING at the northwest corner of said Lot 11;

THENCE North 89° 30' 45" East, along the northerly line of said Lot 11, a distance of 23.65 feet to the POINT OF BEGINNING of said centerline description; said point being the beginning of a non-tangent curve concaving northeasterly and having a radius of 150.00 feet; the radial line at the beginning of said curve bears South 41° 01' 22" West;

216180

THENCE southeasterly along said curve through an angle of 09° 39' 01", an arc length of 25.26 feet to a point of reverse curvature with a curve concaving southwesterly and having a radius of 150.00 feet; the radial line at said point of reverse curvature bears North 31° 22' 21" East;


THENCE southeasterly along said curve through an angle of 28° 44' 50" an arc length of 75.26 feet;

THENCE South 29° 52' 49" East, a distance of 16.07 feet to the southeasterly line of said Lot 11, also being the termination of said centerline description;

The sidelines of said 20.00 foot wide strip of land shall be prolonged or shortened as to terminate in the northerly line of said Lot 11 and prolonged or shortened as to terminate in the southeasterly line of said Lot 11.

TOGETHER WITH the right to clear and keep clear said easement and right-of-way from any structures or trees, to enter upon and to pass and repass over and along said property, and to deposit tools, implements and other material thereon by Grantee, its officers, agents and employees and by persons under contract with said Grantee and their officers, agents and employees, whenever and wherever necessary for the purpose of constructing, reconstructing, maintaining, operating, inspecting, repairing, replacing, relocating, renewing and removing said storm drain facilities.

Dated August 19, 1986

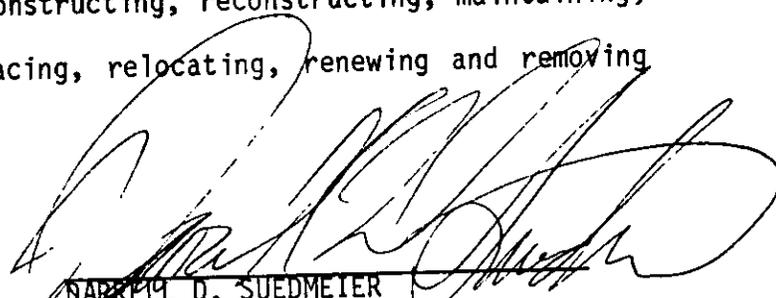
DARRELL D. SUEDEMEIER

SANDRA K. SUEDEMEIER

APPROVED AS TO FORM
Carolyn Corbin 9-3-86
ASST. CITY ATTORNEY

DESCRIPTION APPROVAL
Respectfully Submitted, S. J. [unclear]
Surveyor

CONSENT TO RECORDATION

THIS IS TO CERTIFY that the interest in real property conveyed by the within instrument to the City of Riverside, California, a municipal corporation, is hereby accepted by the undersigned officer on behalf of the City Council of said City pursuant to authority conferred by Resolution No. 14883 of said City Council adopted January 25, 1983, and the grantee consents to recordation thereof by its duly authorized officer.

216180

Dated 9/5/86




Title Property Services Manager

311.1/m - survey.91/m

PROPOSED TRACT 20312-1

216180

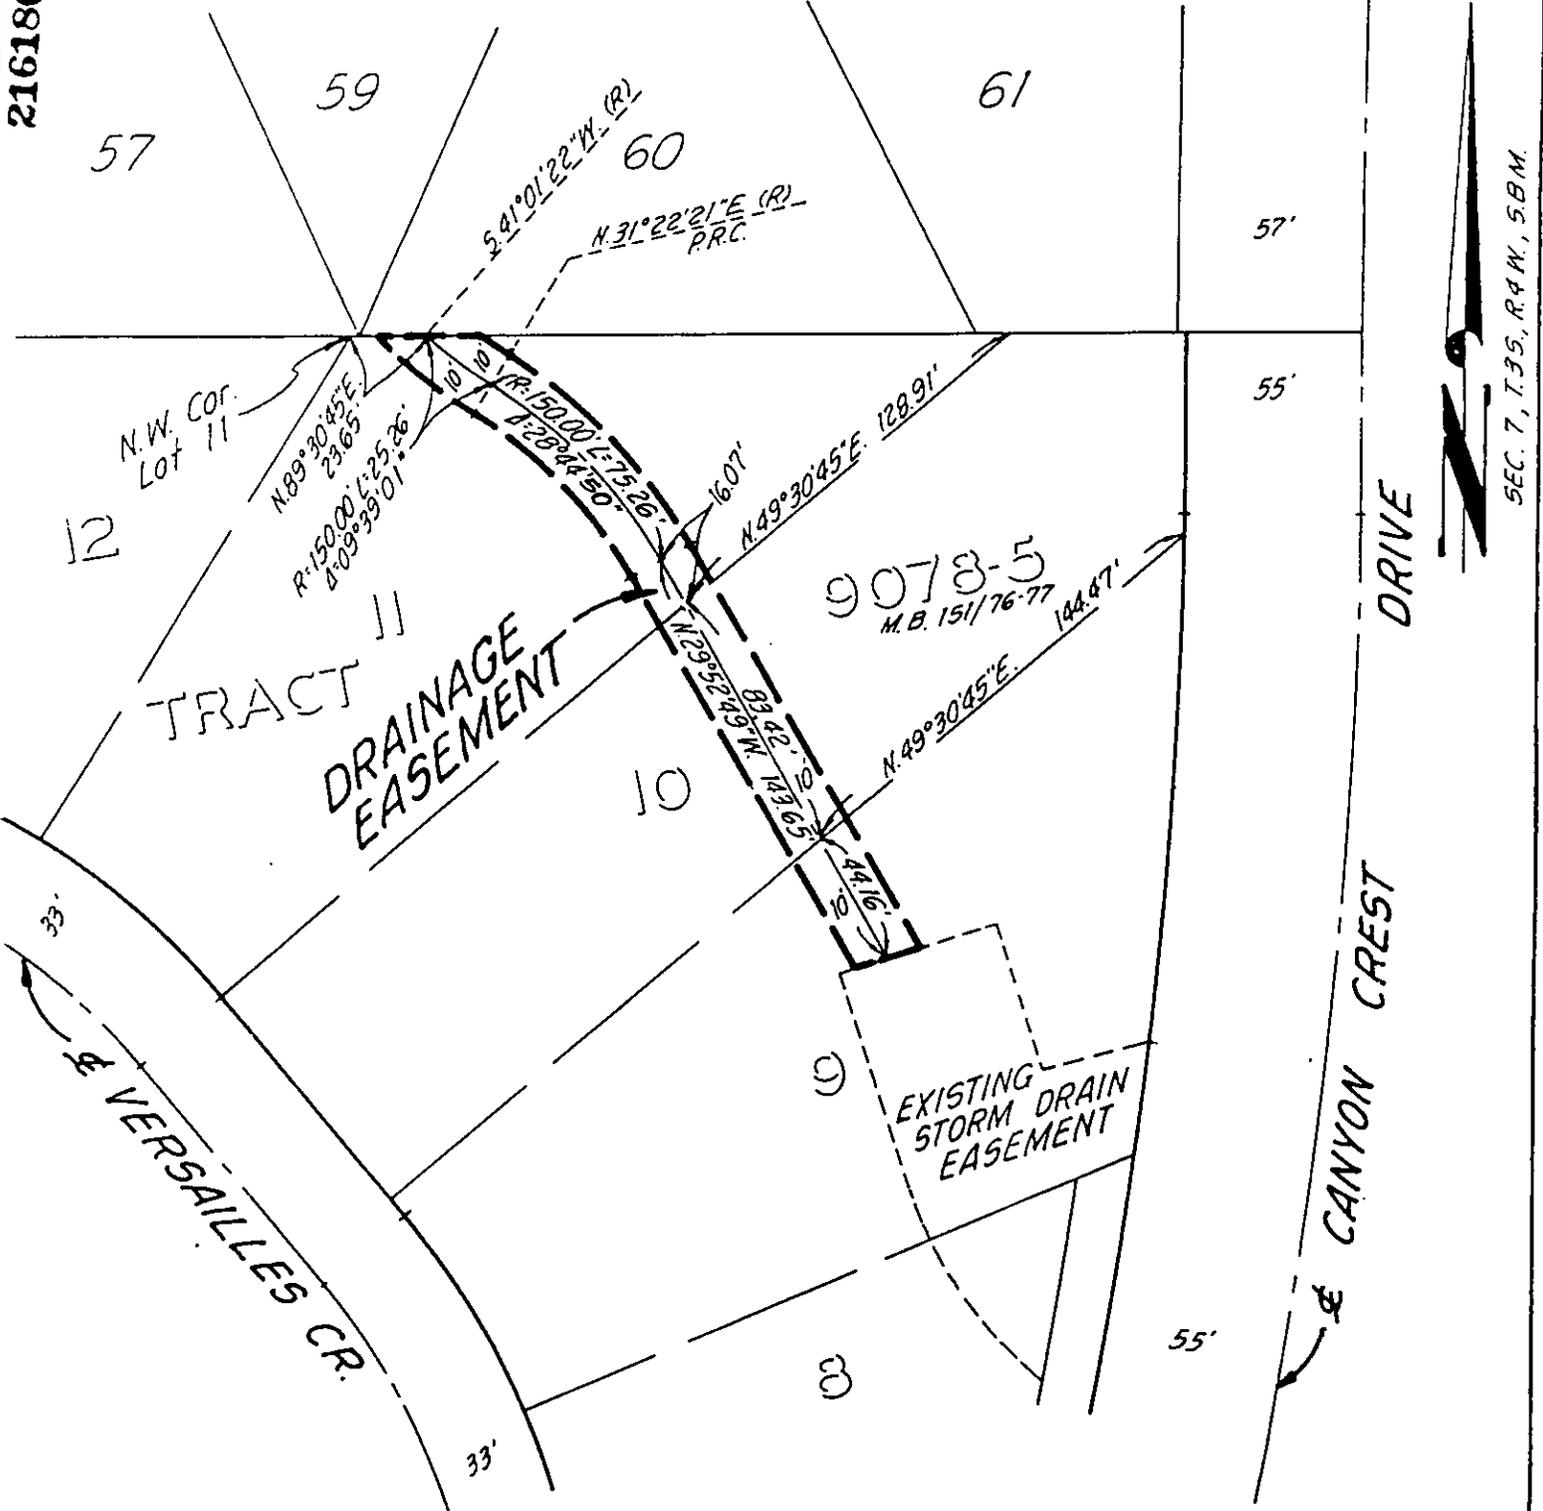

• CITY OF RIVERSIDE, CALIFORNIA •

THIS PLAT IS SOLELY AN AID IN LOCATING THE PARCEL(S) DESCRIBED IN THE ATTACHED DOCUMENT. IT IS NOT A PART OF THE WRITTEN DESCRIPTION THEREIN.

SHEET 1 OF 1

11/25-2

SCALE: 1" = 60'

DRAWN BY M.C. DATE 7 / 22 / 86

SUBJECT OFF-SITE DRAINAGE EASEMENT - TR.20312-1