

When recorded mail to:

City Clerk's Office
City of Riverside
City Hall, 3900 Main Street
Riverside, California 92522

FREE RECORDING

This instrument is for the benefit of the City of Riverside and is entitled to be recorded without fee (Government Code §6103)

2017-0171513

04/28/2017 04:29 PM Fee: \$ 0.00

Page 1 of 6

Recorded in Official Records
County of Riverside
Peter Aldana
Assessor-County Clerk-Recorder



⓪

159					R	A	Exam: 782		
Page	DA	PCOR	Misc	Long	RFD	1st Pg	Adtl Pg	Cert	CC
SIZE	NCOR	SMP	NCHG T			NCHG CC			

FOR RECORDER'S OFFICE USE ONLY

Project: P16-0395
POR. APN: 150-020-006
Location: Stover Avenue south of Arlington Avenue

D - 17401

GRANT OF EASEMENT

Bruce William Norris Trustee of The Norris Family Trust dated October 7, 1998, as Grantor(s), FOR VALUABLE CONSIDERATION, receipt of which is hereby acknowledged, do(es) hereby grant to the CITY OF RIVERSIDE, a California charter city and municipal corporation, as Grantee, its successors and assigns, an easement and right-of-way for public street and highway purposes, together with all rights to construct and maintain the same, as well as pedestrian walkway facilities, manufactured slopes, utilities, including but not limited to electric energy distribution, transmission and telecommunications facilities, waterline distribution and transmission facilities, sanitary sewers, storm drains, traffic signals and related electrical facilities, gas line facilities, and other improvements consistent with the use as a public street and highway, in, under, upon, over and along that certain real property as described in EXHIBIT "A" attached hereto and incorporated herein by this reference, located in the City of Riverside, County of Riverside, State of California.

D - 17404

Dated 4/4/17

Bruce William Norris Trustee
of The Norris family Trust dated October 7, 1998.

Bruce William Norris
Bruce William Norris

ACKNOWLEDGMENT

A notary public or other officer completing this certificate verifies only the identity of the individual who signed the document to which this certificate is attached, and not the truthfulness, accuracy, or validity of that document.

State of California

County of Riverside } ss

On 4/4/17, before me, C. L. Hill,
notary public, personally appeared, _____


Bruce William Norris

who proved to me on the basis of satisfactory evidence to be the person(s) whose name(s) is/are subscribed to the within instrument and acknowledged to me that he/she/they executed the same in his/her/their authorized capacity(ies), and that by his/her/their signature(s) on the instrument the person(s), or the entity upon behalf of which the person(s) acted, executed the instrument.

I certify under PENALTY OF PERJURY under the laws of the State of California that the foregoing paragraph is true and correct.

WITNESS my hand and official seal.

C. L. Hill
Notary Signature
C. L. Hill

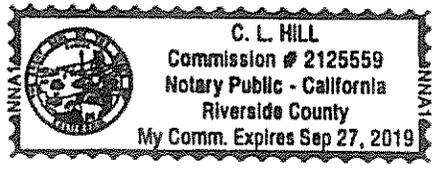


**CERTIFICATE OF ACCEPTANCE
(Government Code Section §27281)**

THIS IS TO CERTIFY that the interest in real property conveyed by the within instrument to the City of Riverside, a California charter city and municipal corporation, is hereby accepted by the undersigned officer on behalf of the City Council of said City pursuant to authority conferred by Resolution No. 21027 of said City Council adopted September 6, 2005, and the grantee consents to recordation thereof by its duly authorized officer.

Dated April 25, 2017

CITY OF RIVERSIDE

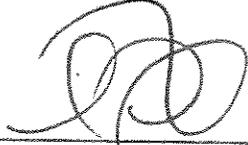By: 
David Welch
Real Property Services Manager

APPROVED AS TO FORM:

BY: 
CHIEF ASSISTANT CITY ATTORNEY

EXHIBIT "A"
STOVER AVENUE WIDENING

That portion of Lot 4 in Block 1 of Chadbourne Heights, in the City of Riverside, County of Riverside, State of California, shown by map on file in Book 12, Pages 11 through 13, inclusive of Maps, in the office of the County Recorder of said County, described as follows:

COMMENCING at the northeast corner of said lot 4;

THENCE southerly along the east line of said lot 4, South $04^{\circ} 51' 25''$ West 75.58 feet to the beginning of a non-tangent curve concave to the southeast having a radius of 283.00 feet and to which beginning a radial line bears North $71^{\circ} 29' 13''$ West, said curve being concentric with and 3.00 feet northwesterly measured radially from the northwesterly line of parcel 83 as shown on Record of Survey on file in Book 33, pages 81 through 90, inclusive of Record of Surveys, records of Riverside County California and the **POINT OF BEGINNING**;

THENCE southerly 67.45 feet along said curve through a central angle of $13^{\circ} 39' 22''$ to a point on a tangent line being parallel with and 33.00 feet west from the center line of Stover Avenue as shown on said Record of Survey;

THENCE southerly along said parallel line, South $04^{\circ} 51' 25''$ West 168.70 feet to a point on the south line of said lot 4;

THENCE easterly along the south line of said lot 4, South $85^{\circ} 08' 35''$ East 8.00 feet to the southeast corner of said lot 4;

THENCE northerly along the east line of said lot 4, North $04^{\circ} 51' 25''$ East 88.70 feet to the southeast corner of said parcel 83;

THENCE westerly along the southerly line of said parcel 83, North $85^{\circ} 08' 35''$ West 5.00 feet to the southwest corner of said parcel 83;

THENCE northerly along the west line of said parcel 83, North $04^{\circ} 51' 25''$ East 80.00 feet to the beginning of a tangent curve concave to the southeast having a radius of 280.00 feet, said curve being the westerly line of said parcel 83;

THENCE northerly 53.00 feet along said curve through a central angle of $10^{\circ} 50' 40''$ to the most northerly corner of said parcel 83, said point being on the east line of said lot 4;

THENCE northerly along the east line of said lot 4, North $04^{\circ} 51' 25''$ East 14.13 feet to the **POINT OF BEGINNING**.

Containing 1,131 S.F. more or less.

D-17404

Atanacio Payan

Atanacio Payan, PLS 7796
My registration expires 12/31/2017

Date: 12/5/2016




DESCRIPTION APPROVAL:

BY: *[Signature]* 12/14/16
DATE

FOR: CURTIS C. STEPHENS, L.S. 7519
CITY SURVEYOR

D-17404

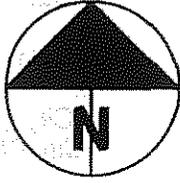


LINE	BEARING	DISTANCE
L1	S 04°51'25" W	75.58'
L2	S 85°08'35" E	8.00'
L3	N 04°51'25" E	88.70'
L4	N 85°08'35" W	5.00'
L5	N 04°51'25" E	80.00'
L6	N 04°51'25" E	14.13'

CURVE	RADIUS	DELTA	LENGTH
C1	283.00'	13°39'22"	67.45'
C2	280.00'	10°50'40"	53.00'



Atanacio Payan
 ATANACIO PAYAN, PLS 7796

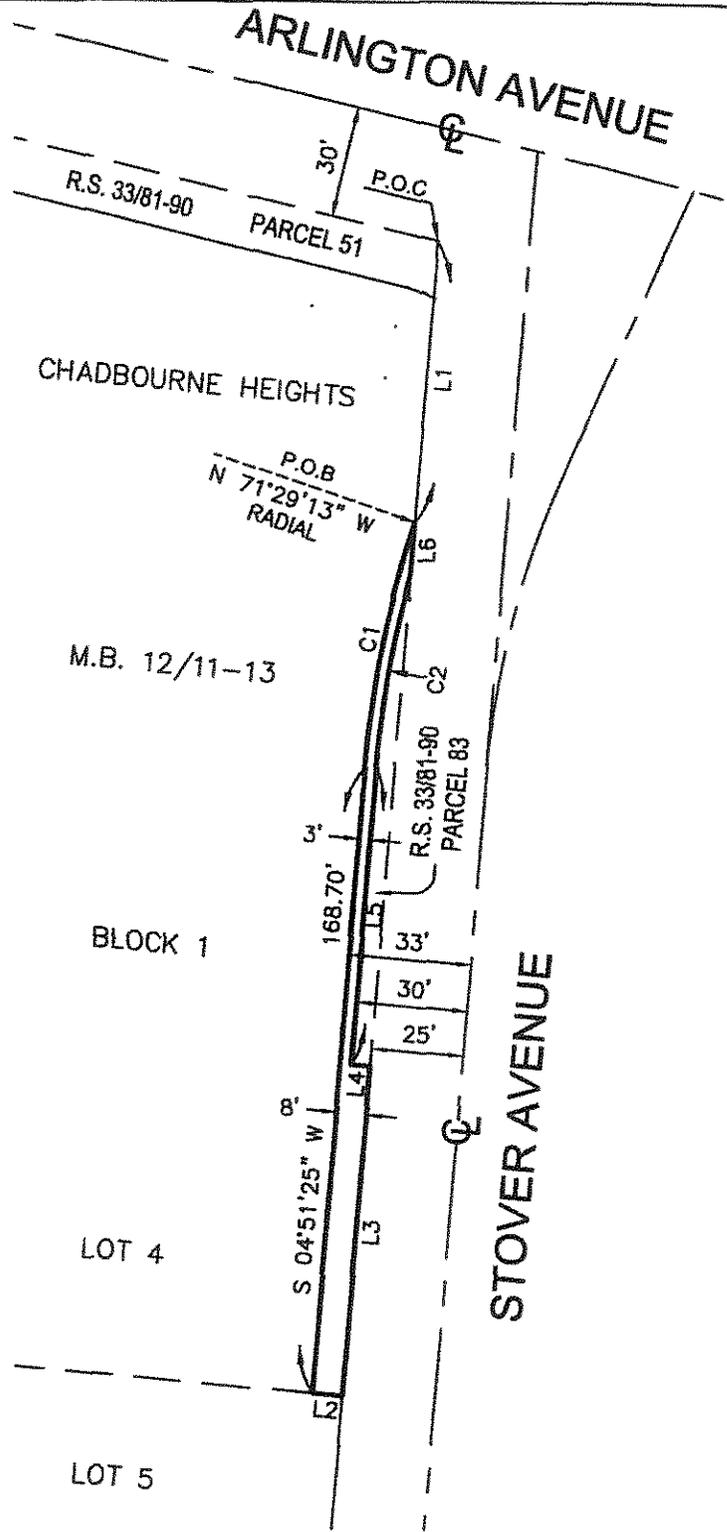

CITY OF RIVERSIDE, CALIFORNIA

THIS PLAT IS SOLELY AN AID IN LOCATING THE PARCEL(S) DESCRIBED IN THE ATTACHED DOCUMENT. IT IS NOT A PART OF THE WRITTEN DESCRIPTION THEREIN.

SHEET 1 OF 1

SCALE: 1" = 50' DRAWN BY: A.P. DATE: 12/05/16 SUBJECT: STOVER AVENUE WIDENING

R-17404