

1
2
3
4
5
6
7
8
9
10
11
12
13
14
15
16
17
18
19
20
21
22
23
24
25
26
27
28
29
30
31
32

RESOLUTION NO. 9167

A RESOLUTION OF THE CITY COUNCIL OF THE CITY OF RIVERSIDE, CALIFORNIA, NAMING NEW STREETS.

BE IT RESOLVED by the City Council of the City of Riverside, California, that pursuant to the recommendation of the Planning Commission of the City of Riverside the certain unnamed streets in the City of Riverside be and the same are hereby named and described as follows:

FAIRGROUNDS STREET

*Res. 9167
7-11-61*

All of that certain access street extending northwesterly from Fairmount Boulevard in a part of Lots "A", "D" and "H" of Rivera Tract as shown on map on file in Book 10, page 4 of Maps, Records of Riverside County, California, shown as parcel "B" on Exhibit 1, attached hereto and made a part of this description.

REDWOOD DRIVE

Post. C. D.

All of that certain access road within Fairmount Park, running from the southwesterly line of Crestmore Avenue to the northeasterly line of Bowling Green Drive, said access road being more particularly shown as Parcel "A" on Exhibit 1, attached hereto and made a part of this description.

SERVICE COURT

Post. ed

All of that certain Frontage Road in a part of Lots 12 and 13 of C. H. Wilbur's Tract as shown on map on file in Book 6, page 4 of Maps, Records of San Bernardino County, California, shown as Parcel "A" on Exhibit 2, attached hereto and made a part of this description.

ADOPTED by the City Council and signed by the Mayor and attested by the City Clerk this 5th day of July, 1961.

E. V. Dales
Mayor of the City of Riverside

Attest

Virginia J. Strohecker (Seal)
City Clerk of the City of Riverside

RECORDED Oct. 3, 1961
BOOK 2992 PAGE 408
OFFICIAL RECORDS, RIV. CO.
INSTRUMENT NO. 84432

1
2
3
4
5
6
7
8
9
10
11
12
13
14
15
16
17
18
19
20
21
22
23
24
25
26
27
28
29
30
31
32

I, Virginia J. Strohecker, City Clerk of the City of Riverside, California, hereby certify that the foregoing resolution was duly and regularly introduced and adopted by the City Council of said City at its meeting held on the 5th day of July, 1961, by the following vote, to wit:

Ayes: Councilmen Backstrand, Bergin, Johnson, O'Neill, Sansone and Vozis.

Noes: None.


Absent: Councilman Bonnett.

IN WITNESS WHEREOF I have hereunto set my hand and affixed the official seal of the City of Riverside, California this 5th day of July, 1961.

(Seal) Virginia J. Strohecker
City Clerk of the City of Riverside


RIVERA TRACT

LOT "A"
M.B. 10/4 RIV. Co. REC.

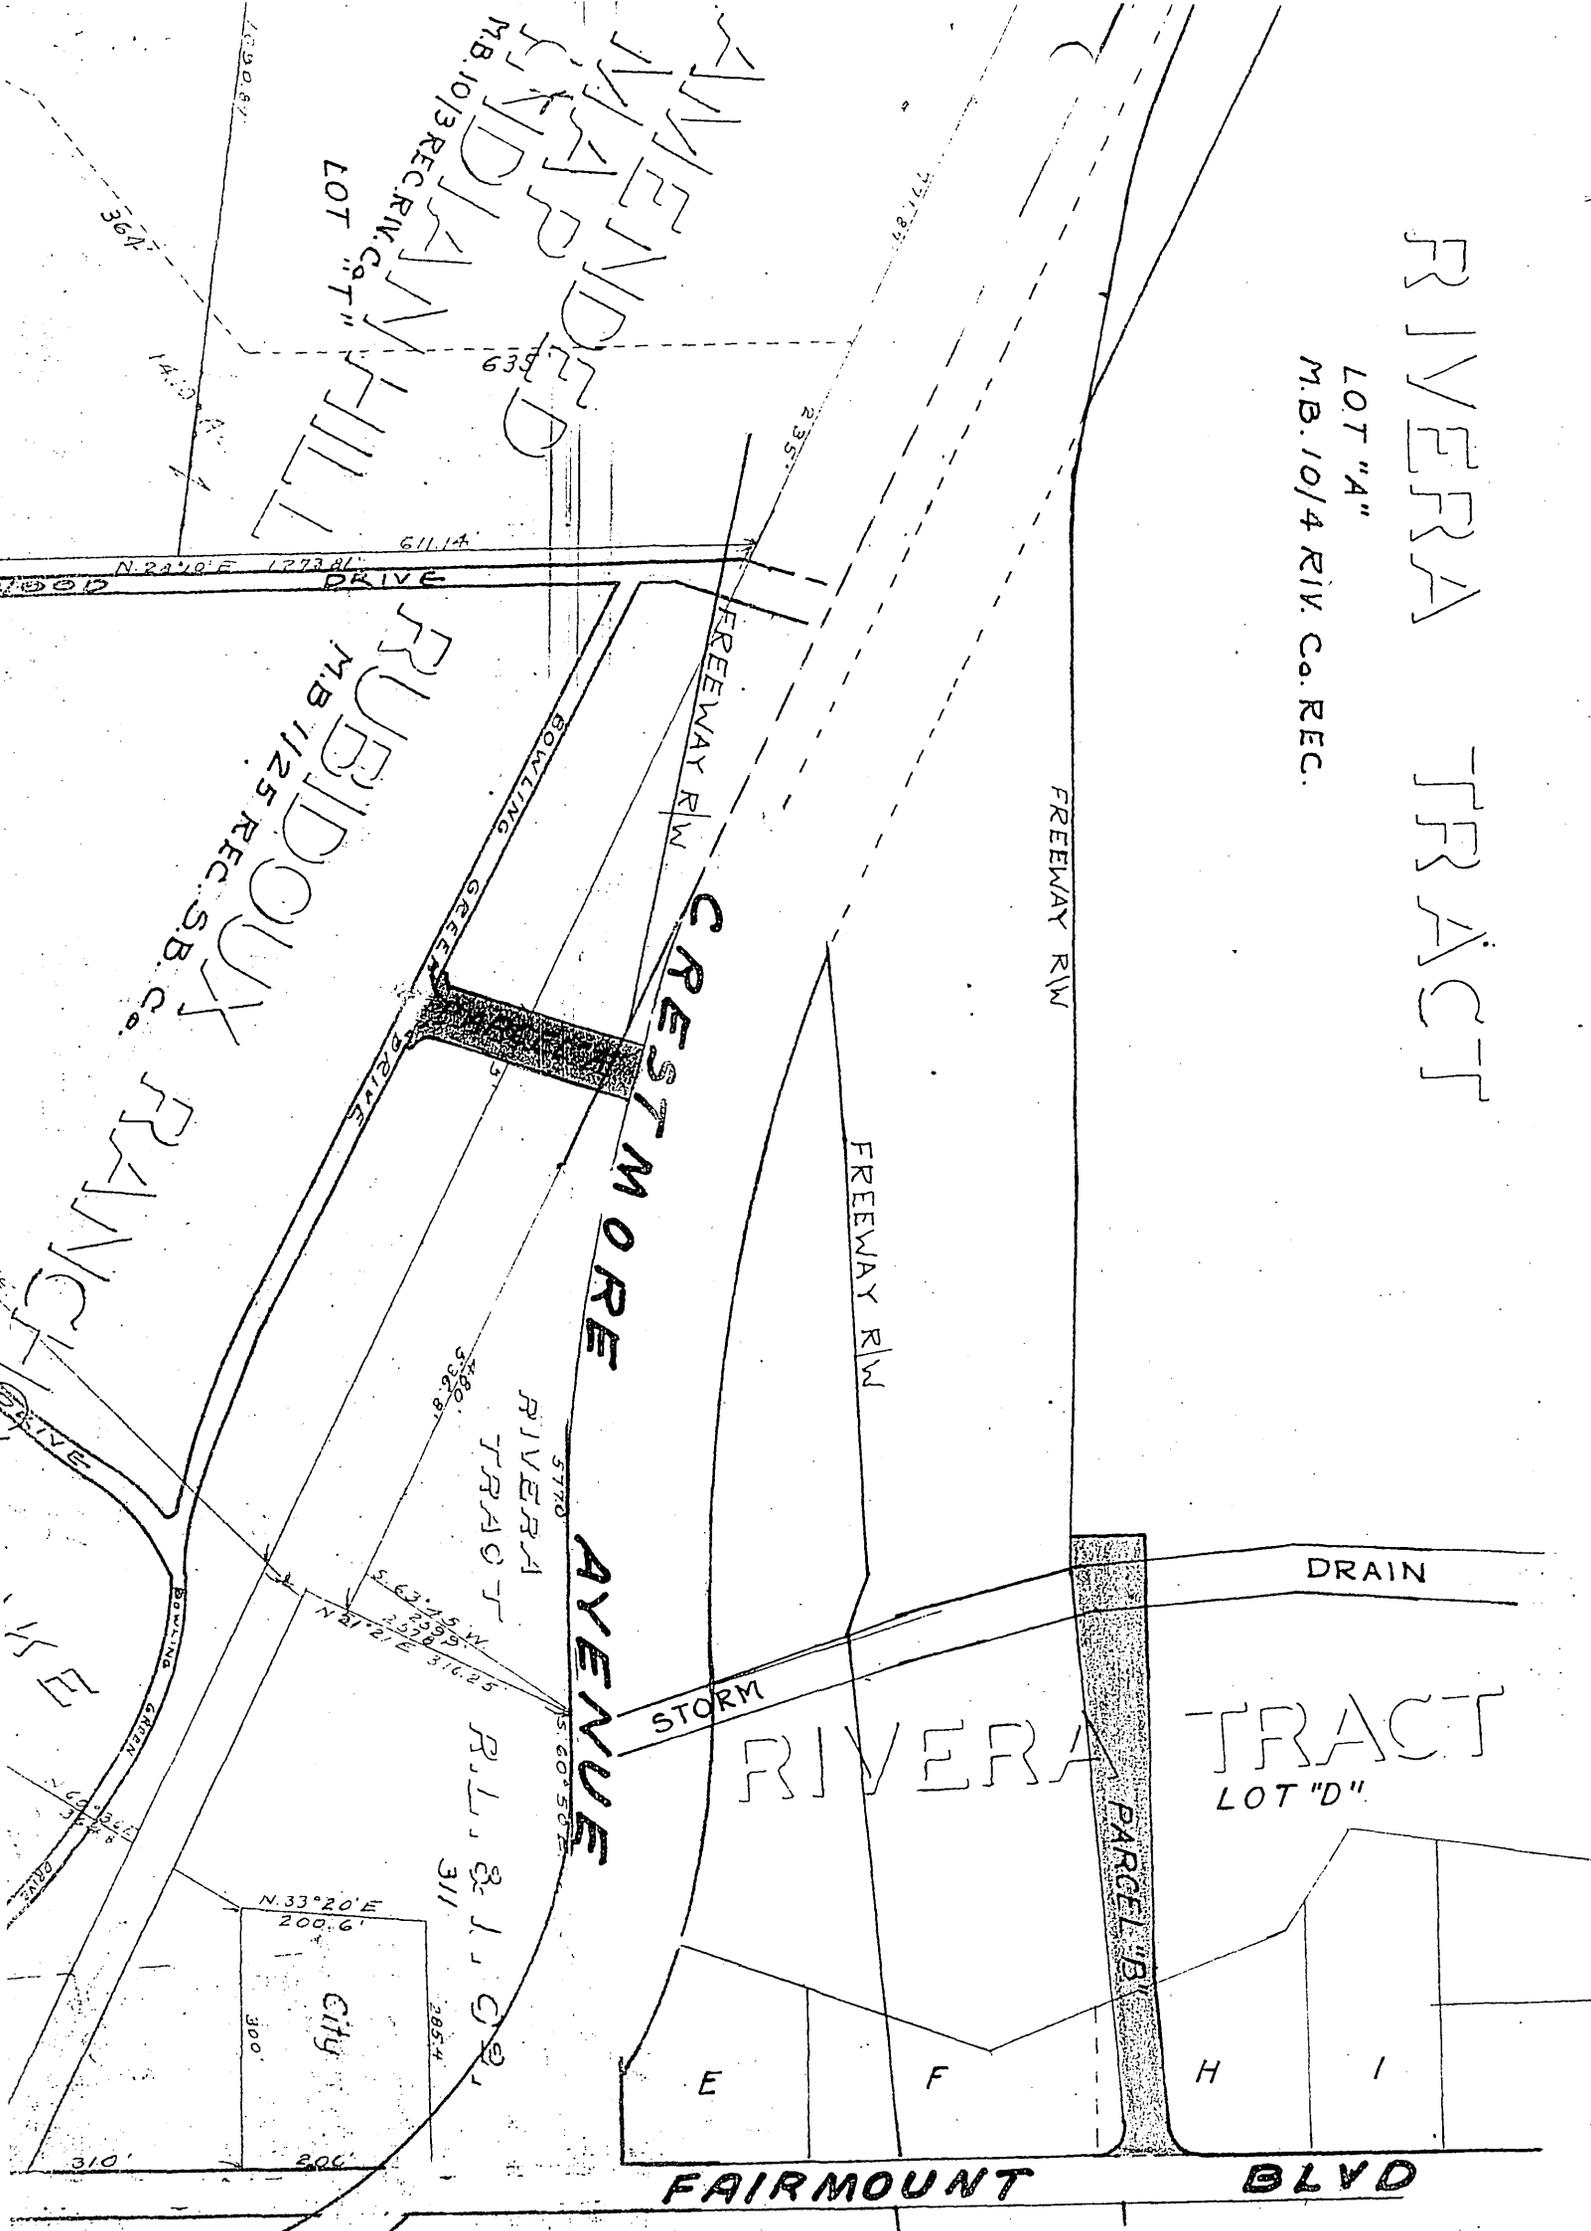

PLAT EXHIBIT - I -

SCALE: 1" = 200'

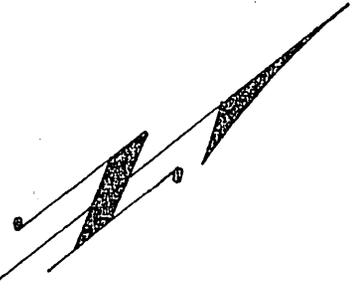

PLAT

