

1 RESOLUTION NO. 9615

2 A RESOLUTION OF THE CITY COUNCIL OF THE CITY  
3 OF RIVERSIDE, CALIFORNIA, MAKING ITS ORDER  
4 VACATING PORTIONS OF ALLEYS IN RIVERVIEW  
ADDITION TRACT NO.3

5 WHEREAS, on January 22, 1963, the City Council of the  
6 City of Riverside adopted Resolution No. 9609 declaring its  
7 intention to order vacation of portions of alleys in Riverview  
8 Addition Tract No.3 and fixing the time and place for hearing  
9 all persons interested in the proposed vacations, pursuant to  
10 the provisions of the Street Vacation Act of 1941, being Section  
11 8300 et seq. of Part 3, Division 9 of the Streets and Highways  
12 Code of the State of California; and

13 WHEREAS, said proposed vacations were submitted to and  
14 acted upon by the Planning Commission of the City of Riverside  
15 and notice of hearing said resolution was given as provided by  
16 said Street Vacation Act of 1941; and

17 WHEREAS, on the day fixed for the hearing the City  
18 Council heard and considered the evidence offered by persons  
19 interested and found, and hereby finds from all of the evidence  
20 submitted that the portions of the alleys hereinafter ordered  
21 vacated are unnecessary for present and prospective use.

22 NOW, THEREFORE, IT IS RESOLVED AND ORDERED by the  
23 City Council of the City of Riverside, California, that the  
24 portions of the alleys located in the City of Riverside, County  
25 of Riverside, State of California, and described as follows:

26 All that certain alley 15 feet in width lying  
27 westerly of and adjacent to the westerly lines of  
28 Lots 23 through 29, inclusive, Block 11 of Riverview  
29 Addition Tract No. 3, as shown on map on file in  
30 Book 7, page 5 of Maps, Records of Riverside County,  
31 California;

32 EXCEPT that portion lying southerly of the  
northerly line of the strip of land (50 feet wide)  
conveyed to Rohr Aircraft Corporation, a California  
corporation, by instrument recorded July 29, 1953,  
as Instrument No. 37240 in the office of the  
County Recorder of Riverside County, California;

1 TOGETHER WITH the southerly one-half of  
2 that certain alley 15 feet in width lying south-  
3 erly of and adjacent to the southerly lines of  
4 Lots 17 through 22, inclusive, of said Block 11;  
5 EXCEPT from said southerly one-half the  
6 easterly 8 feet and the westerly 8 feet thereof,

7 are unnecessary for present or prospective public use, and that  
8 the same be and are hereby vacated.

9 IT IS FURTHER ORDERED that the City Clerk of said City  
10 of Riverside shall cause a certified copy of this order,  
11 attested by the City Clerk under the seal of said City, to be  
12 recorded in the office of the County Recorder of Riverside  
13 County, California.

14 ADOPTED by the City Council and signed by the Mayor and  
15 attested by the City Clerk this 5th day of February, 1963.

16 Attest: E. V. DALES  
17 Mayor of the City of Riverside

18 VIRGINIA J. STROHECKER (SEAL)  
19 City Clerk of the City of Riverside

20 I, Virginia J. Strohecker, City Clerk of the City of  
21 Riverside, California, hereby certify that the foregoing  
22 resolution was duly and regularly introduced and adopted by the  
23 City Council of said City at its meeting held on the 5th  
24 day of February, 1963 by the following vote, to-wit:

25 Ayes: Councilmen Backstrand, Bergin, Bonnett, Johnson,  
26 O'Neill and Voris.


27 Noes: None.

28 Absent: Councilman Sansone.

29 IN WITNESS WHEREOF I have hereunto set my hand and affixed  
30 the official seal of the City of Riverside, California, this  
31 5th day of February, 1963.

32 (SEAL) VIRGINIA J. STROHECKER  
City Clerk of the City of Riverside

RECORDED 2-7-63  
BOOK 3318 PAGE 39A  
OFFICIAL RECORDS, RIV. CO.  
INSTRUMENT NO. 13383

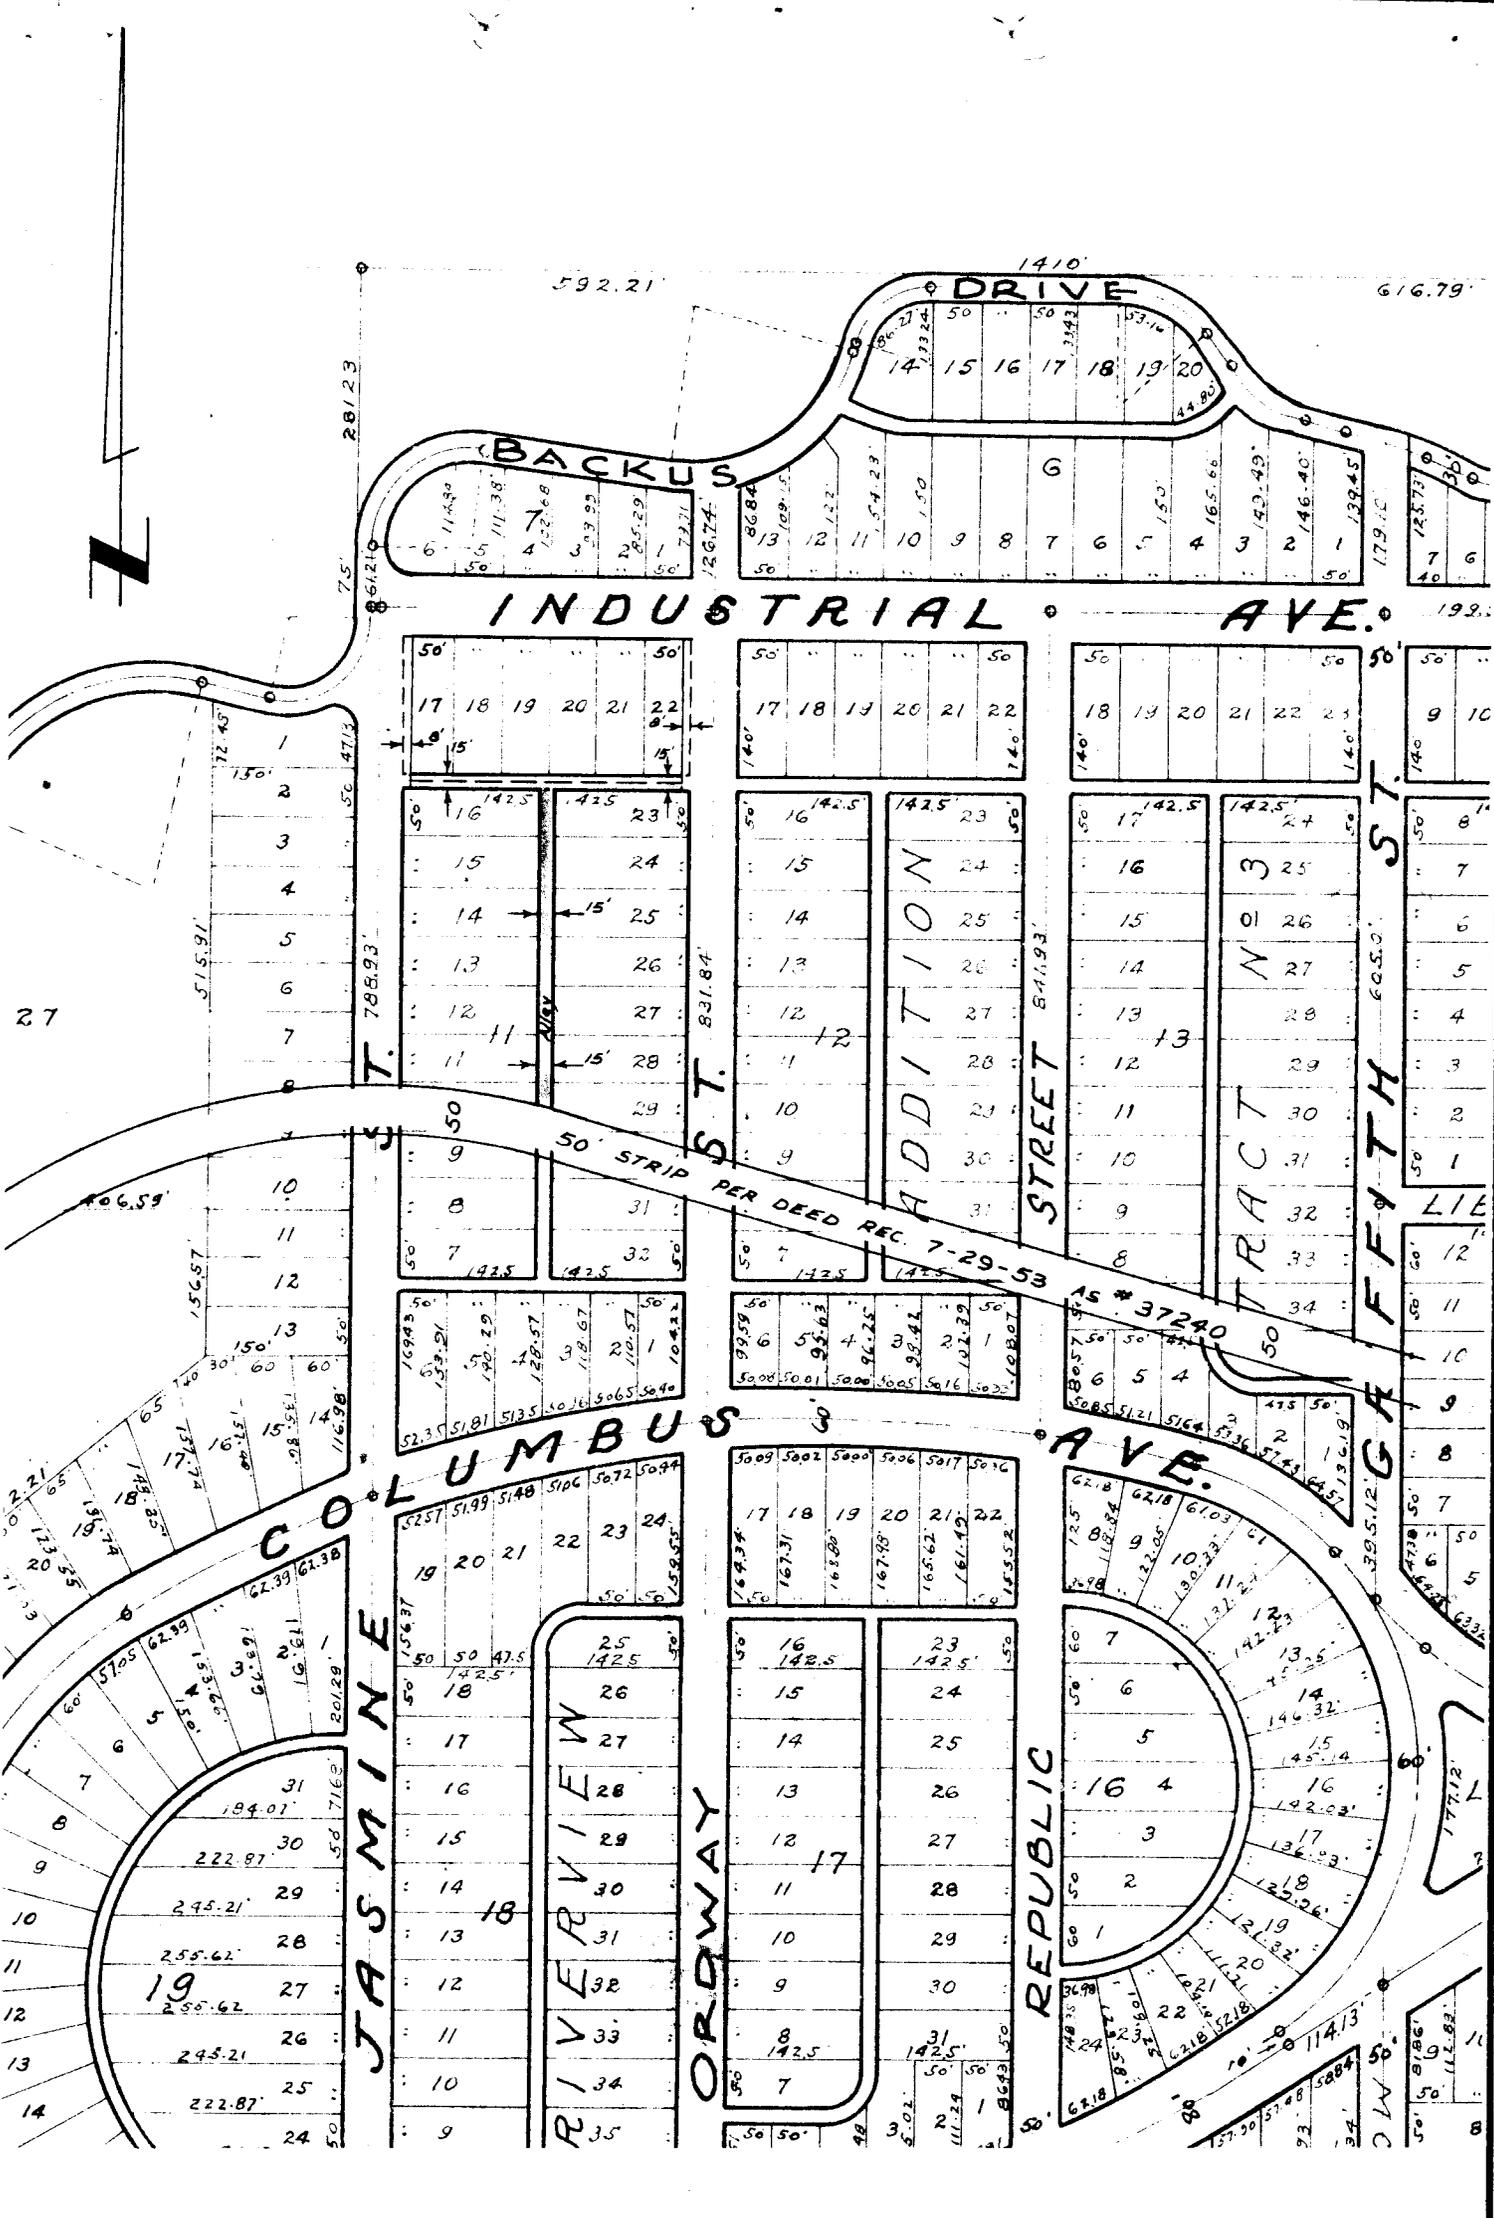

CITY OF RIVERSIDE, CALIFORNIA

**PLAT OF PARCEL(S) DESCRIBED  
IN THE ATTACHED DOCUMENT**

*This plat is solely an aid in locating the parcel(s) described in the attached document. It is not a part of the written description therein.*

SCALE: 1" = 200'

DRAWN 1/22/63 BY RCF

SUBJECT Alley Vacation - Riverview Addn. Tr. No. 3 - Blk 11