

1  
2  
3  
4  
5  
6  
7  
8  
9  
10  
11  
12  
13  
14  
15  
16  
17  
18  
19  
20  
21  
22  
23  
24  
25  
26  
27  
28  
29  
30  
31  
32

RESOLUTION NO. 10209

A RESOLUTION OF THE CITY COUNCIL OF THE CITY OF RIVERSIDE, CALIFORNIA, MAKING ITS ORDER VACATING PORTIONS OF MICHAEL STREET, ANGELO STREET AND PUBLIC UTILITY EASEMENTS WITHIN UNIVERSITY ESTATES UNIT NO.3.

WHEREAS on February 16,1965, the City Council of the City of Riverside adopted Resolution No. 10193 declaring its intention to order the vacation of portions of Michael Street and Angelo Street and public utility easements within University Estates Unit No.3 and fixing the time and place of hearing all persons interested in the proposed vacations, pursuant to the provisions of the Street Vacation Act of 1941, being Sections 8300 et seq. of Part 3, Division 9 of the Streets and Highways Code of the State of California; and

WHEREAS said proposed vacations were submitted to and acted upon by the Planning Commission of the City of Riverside and notice of hearing said resolution was given as provided by said Street Vacation Act of 1941; and

WHEREAS on the day fixed for the hearing the City Council heard and considered the evidence offered by persons interested and found, and hereby finds, from all of the evidence submitted that said portions of said streets and public utility easements hereinafter ordered vacated are unnecessary for present or prospective public use.

NOW, THEREFORE, IT IS RESOLVED AND ORDERED by the City Council of the City of Riverside, California, that the portions of said streets and public utility easements in the City of Riverside, County of Riverside, State of California, described as follows:

Lot C, except the northerly 12 feet, known as Michael Street, and Lot D, except the northerly 12 feet, known as Angelo Street of University Estates Unit No.3 as shown by map on file in Book 26, page 63 of Maps, Records of Riverside County, California.

Together with all public utility easements located within the boundaries of said University Estates Unit No.3.

RECORDED Mar 12 1965  
BOOK 3946 PAGE 217  
OFFICE RECORDS DIV. 10.  
RECORDING NO. 28652

1 is unnecessary for present or prospective public use, and  
2 the same be and is hereby vacated.

3 IT IS FURTHER ORDERED that the City Clerk of said City  
4 of Riverside shall cause a certified copy of this order,  
5 attested by the City Clerk under the seal of said City, to be  
6 recorded in the office of the County Recorder of Riverside  
7 County, California.

8  
9 ADOPTED by the City Council and signed by the Mayor and  
10 attested by the City Clerk this 9th day of March, 1965.

11 Attest:

12 *E. J. [Signature]*  
13 \_\_\_\_\_  
14 Mayor of the City of Riverside  
15 *[Signature]*  
16 \_\_\_\_\_  
17 City Clerk of the City of Riverside

18 I, Virginia J. Strohecker, City Clerk of the City of  
19 Riverside, California, hereby certify that the foregoing  
20 resolution was duly and regularly introduced and adopted by  
21 the City Council of said City at its meeting held on the 9th  
22 day of March, 1965, by the following vote, to-wit:

23 Ayes: Councilmen Eckstrand, Coll, Mansen, Rensch and Eets.


24 Noes: None.

25 Absent: Councilmen Sobelo and Dergin.

26 IN WITNESS WHEREOF I have hereunto set my hand and  
27 affixed the official seal of the City of Riverside, California,  
28 this 9th day of March, 1965.

29  
30 *Virginia J. Strohecker*  
31 \_\_\_\_\_  
32 City Clerk of the City of Riverside

-2-  
RECORDED \_\_\_\_\_  
BOOK \_\_\_\_\_ PAGE \_\_\_\_\_  
OFFICIAL RECORDS, RIV. CO.  
INSTRUMENT NO. \_\_\_\_\_

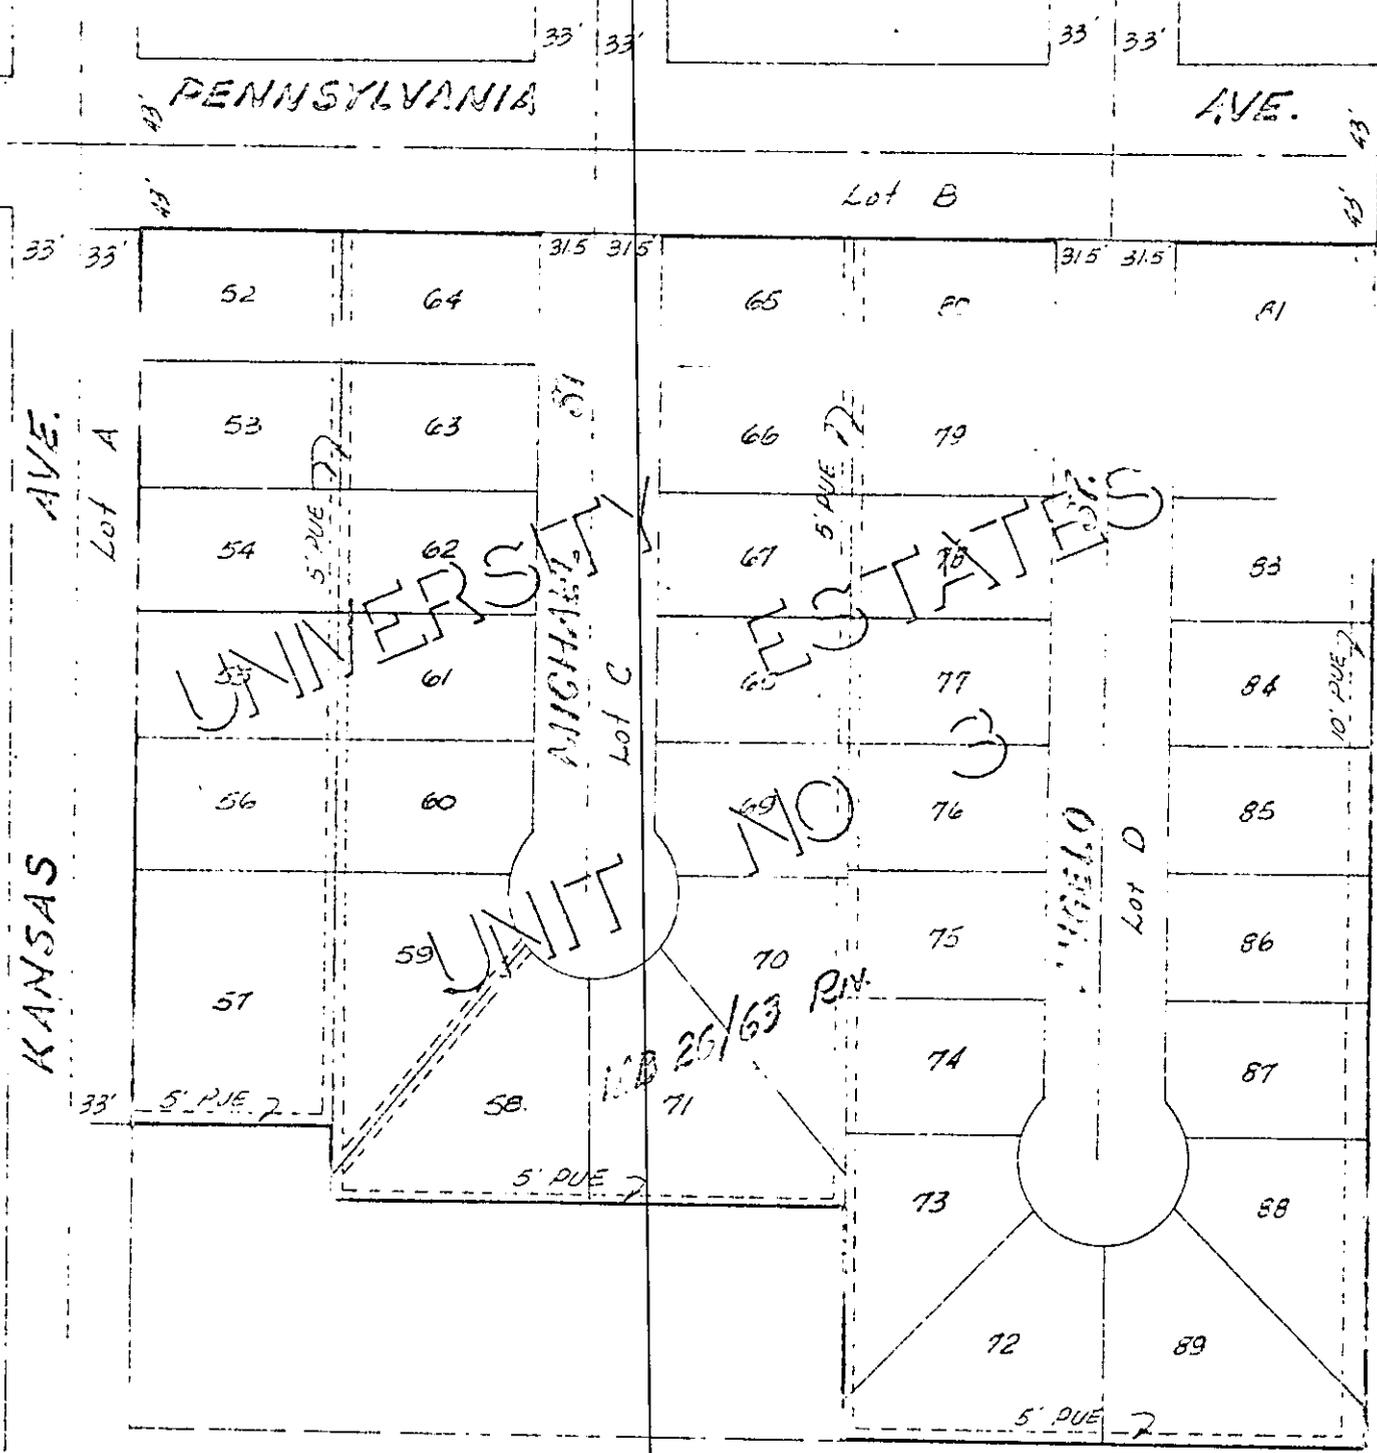

CITY OF RIVERSIDE, CALIFORNIA

PLAT OF PARCEL(S) DESCRIBED IN THE ATTACHED DOCUMENT

This plat is solely an aid in locating the parcel(s) described in the attached document. It is not a part of the written description therein.

SCALE: 1" = 100' DRAWN 1/25/85 BY R.M. SUBJECT VACATION OF STR. & ALLEYS 8/24

28652

5315

PHOTOSTATED  
COMPLETED  
BY B  
Continental

RECEIVED FOR RECORD

MAR 12 1965

30 Min. Past 9 o'Clock

At Request of Virginia H. Walker  
Recorded in Official Records

BOOK 3946 PAGE 217

Et. Seq., Records of Riverside County, California

W. W. DeLong

FEES paid recorded

BOOK 3946 PAGE 220

INDEXED  
Book & Page