

50399

CHURCHILL

Microfilm recording from 41-65, Book and
page no longer assigned. Identify by document
number and year of filing.

RECEIVED FOR REC'D.
APR 30 1965
1/2 Min. past
At Request of
City
Records in Office
of Riverside County
for filing
in order
INDEXED

W.O. Vogel
In order
INDEXED

5376

1 RESOLUTION NO. 10251

2 A RESOLUTION OF THE CITY COUNCIL OF THE CITY OF
3 REVERSEIDE, CALIFORNIA, ACKNOWLEDGING THAT CERTAIN
4 PORTIONS OF SANDY LANE ARE AND HAVE BEEN ACCEPTED
5 AS A PUBLIC STREET.

6 WHEREAS, through long use as a public street there has
7 been an implied dedication by the property owners of the area of
8 Sandy Lane described below; and

9 WHEREAS, there has been an implied acceptance of this
10 dedication by both the County of Riverside and the City of Riverside
11 through maintenance of this area as a public street for many years;
and

12 WHEREAS, several residents of the City of Riverside have
13 relied on this public street as access to property on which they
14 have built residences; and

15 WHEREAS, the aforementioned residents have requested the
16 City to continue maintaining this public street;

17 NOW, THEREFORE, BE IT RESOLVED, ORDERED, FOUND AND DETERMINED
18 by the City Council of the City of Riverside that the following
19 described land has been dedicated and hereby is formally accepted
20 as a public street:

21 All that portion of "Sandy Lane", shown as "Central
22 Avenue" (Lot "E") on map of Alhambra Addition on file
23 in Book 11, pages 78 and 79 of Maps, Records of Riverside
24 County, California, which lies northerly of the northeasterly
25 prolongation of the southeasterly line of Lot 9 of said
Alhambra Addition.

26 The City Clerk is authorized and directed to cause a
27 certified copy of this resolution to be recorded by the County
Recorder of Riverside County.

28 ADOPTED by the City Council and signed by the Mayor and
29 attested by the City Clerk this 27th day of April, 1965.

31 Attest:



32 Mayor of the City of Riverside

Apr. 30, 1965.

City Clerk of the City of Riverside

111111 PAGE

0.0000 MARCH 1965

71-

INSTRUMENT NO. 50399

Sub: City Clerk
Rm 101, City Hall

5376

1 I, Virginia J. Strohecker, City Clerk of the City of
2 Riverside, California, hereby certify that the foregoing resolution
3 was duly and regularly introduced and adopted by the City Council
4 of said City at its meeting held on the 27th day of April,
5 1965, by the following vote, to-wit:


6 Ayes: Councilmen Backstrand, Sotelo, Coil, Bergin, Munson,
7 Renck and Betz.


8 Noes: None.

9 Absent: None.

10 IN WITNESS WHEREOF I have hereunto set my hand and affixed
11 the official seal of the City of Riverside, California, this 27th
12 day of April, 1965.

SS/

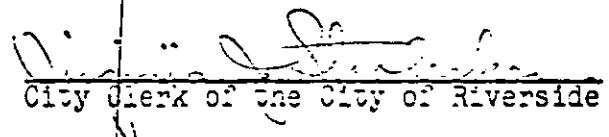15 
16 City Clerk of the City of Riverside

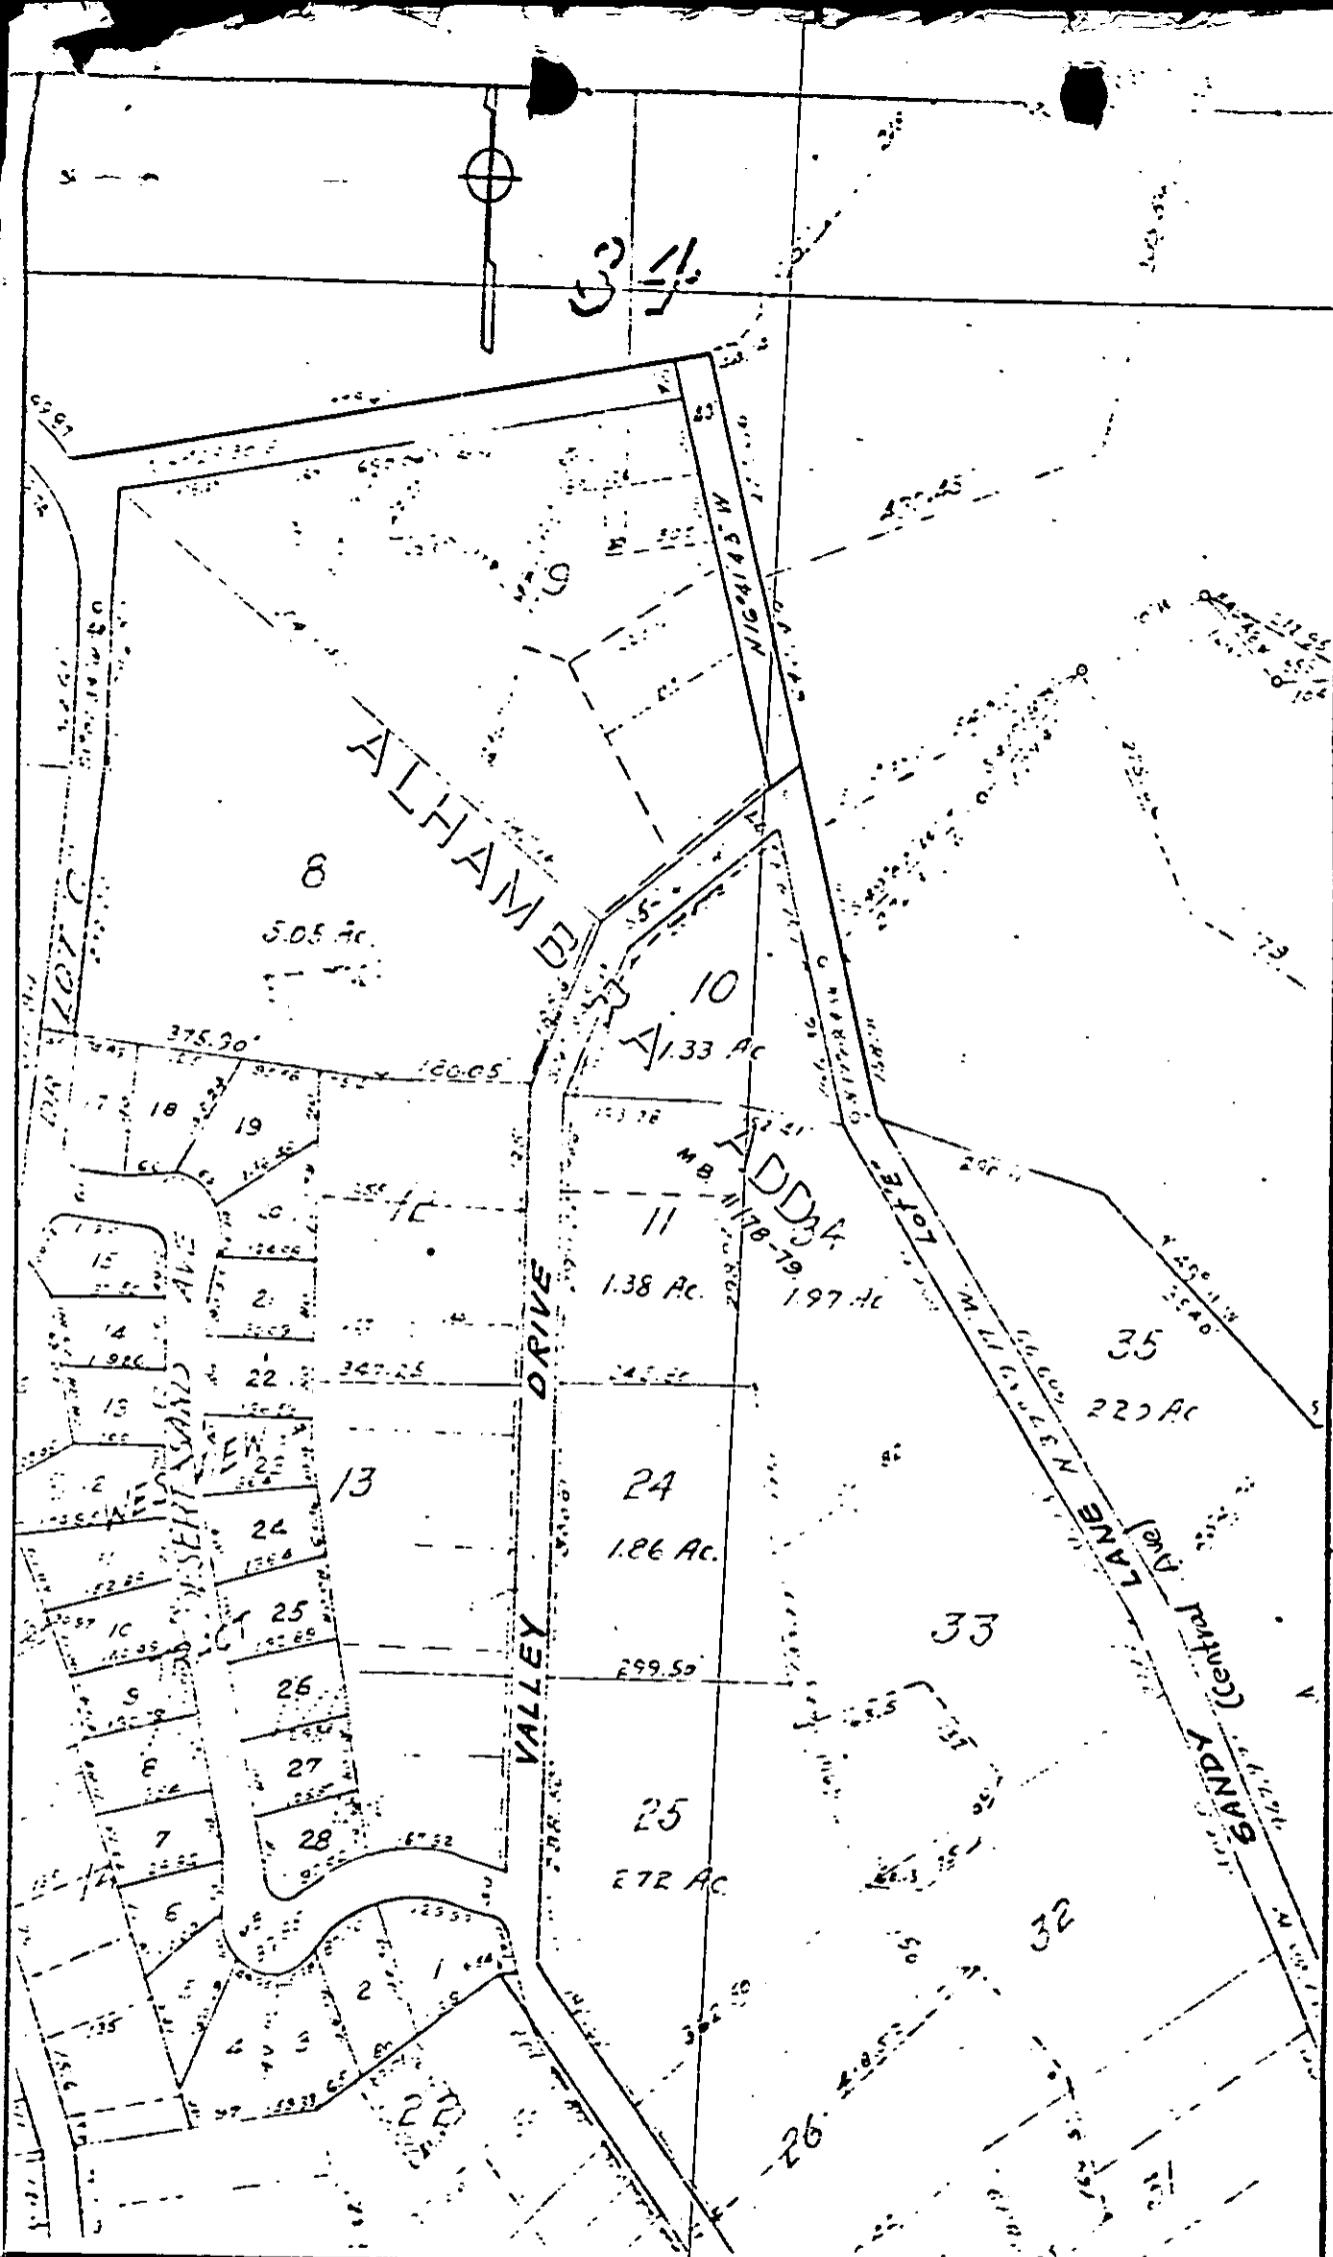

CITY OF RIVERSIDE, CALIFORNIA

PLAT OF PARCEL(S) DESCRIBED
IN THE ATTACHED DOCUMENT

This plat is solely an aid in locating the parcel(s) described in the attached document. It is not a part of the written description therein.

SCALE: 1" = 200' DRAFTED 4/12/65 BY G.S. SUBJECT Sandy Lane Extension.

6/4
3276