

ORDINANCE NO. 3385

AN ORDINANCE OF THE CITY COUNCIL OF THE CITY OF RIVERSIDE, CALIFORNIA, MAKING ITS ORDER VACATING A PORTION OF BANDINI AVENUE.

WHEREAS on February 1, 1966, the City Council of the City of Riverside adopted Resolution No. 10453 declaring its intention to order the vacation of a portion of Bandini Avenue and fixing the time and place of hearing all persons interested in the proposed vacation, pursuant to the provisions of the Street Vacation Act of 1941, being Sections 8300 et seq. of Part 3, Division 9 of the Streets and Highways Code of the State of California; and

WHEREAS said proposed vacation was submitted to and acted upon by the Planning Commission of the City of Riverside and notice of hearing said resolution was given as provided by said Street Vacation Act of 1941; and

WHEREAS on the day fixed for the hearing the City Council heard and considered the evidence offered by persons interested and found, and hereby finds from all of the evidence submitted, that said portion of said street hereinafter ordered vacated is unnecessary for present or prospective public use;

NOW, THEREFORE, the City Council of the City of Riverside does ordain that the portion of Bandini Avenue in the City of Riverside, County of Riverside, State of California, described as follows:

That portion of Bandini Avenue as shown by map of Rancheria de Pachappa on file in Book 2, page 38 of Maps, Records of Riverside County, California, lying easterly of the northwesterly line of the Union Pacific Railroad right of way,

be and the same is hereby vacated.

BE IT FURTHER ORDAINED that the City Clerk shall certify to the adoption of this ordinance and cause it to be published once in The Press

.This ordinance shall

RECORDED June 17, 1966

BOOK _____ PAGE _____

OFFICIAL RECORDS, RIV. CO.

INSTRUMENT NO. 63049

REQUEST FOR RECORDATION
Request of City Clerk for recordation of this instrument, and return to, City Clerk, Room 10, City Hall, Riverside, California

AM 2/23 5854

1 become effective on the 30th day after the date of its
2 adoption.

3 ADOPTED by the City Council and signed by the Mayor and
4 attested by the City Clerk this 14th day of June, 1966.

5
6 W. Backstrand
7 Mayor of the City of Riverside
8 Pro Tempore

9 Attest:


10 Virginia J. Strohecker
11 City Clerk of the City of Riverside

12
13
14 I, Virginia J. Strohecker, City Clerk of the City of
15 Riverside, California, do hereby certify that the foregoing
16 ordinance was duly and regularly introduced at a meeting of
17 the City Council on the 23rd day of February, 1966,
18 and that thereafter said ordinance was duly and regularly
19 adopted at a meeting of the City Council on the 14th
20 day of June, 1966, by the following vote, to-wit:

- 21 Ayes: Councilmen Sotelo, Coil, Bergin, Munson,
22 Renck and Betz.
23 Noes: Councilman Backstrand.
24 Absent: None.

25 IN WITNESS WHEREOF I have hereunto set my hand and
26 affixed the official seal of the City of Riverside, California,
27 this 14th day of June, 1966.

28
29
30 Virginia J. Strohecker
31 City Clerk of the City of Riverside
32

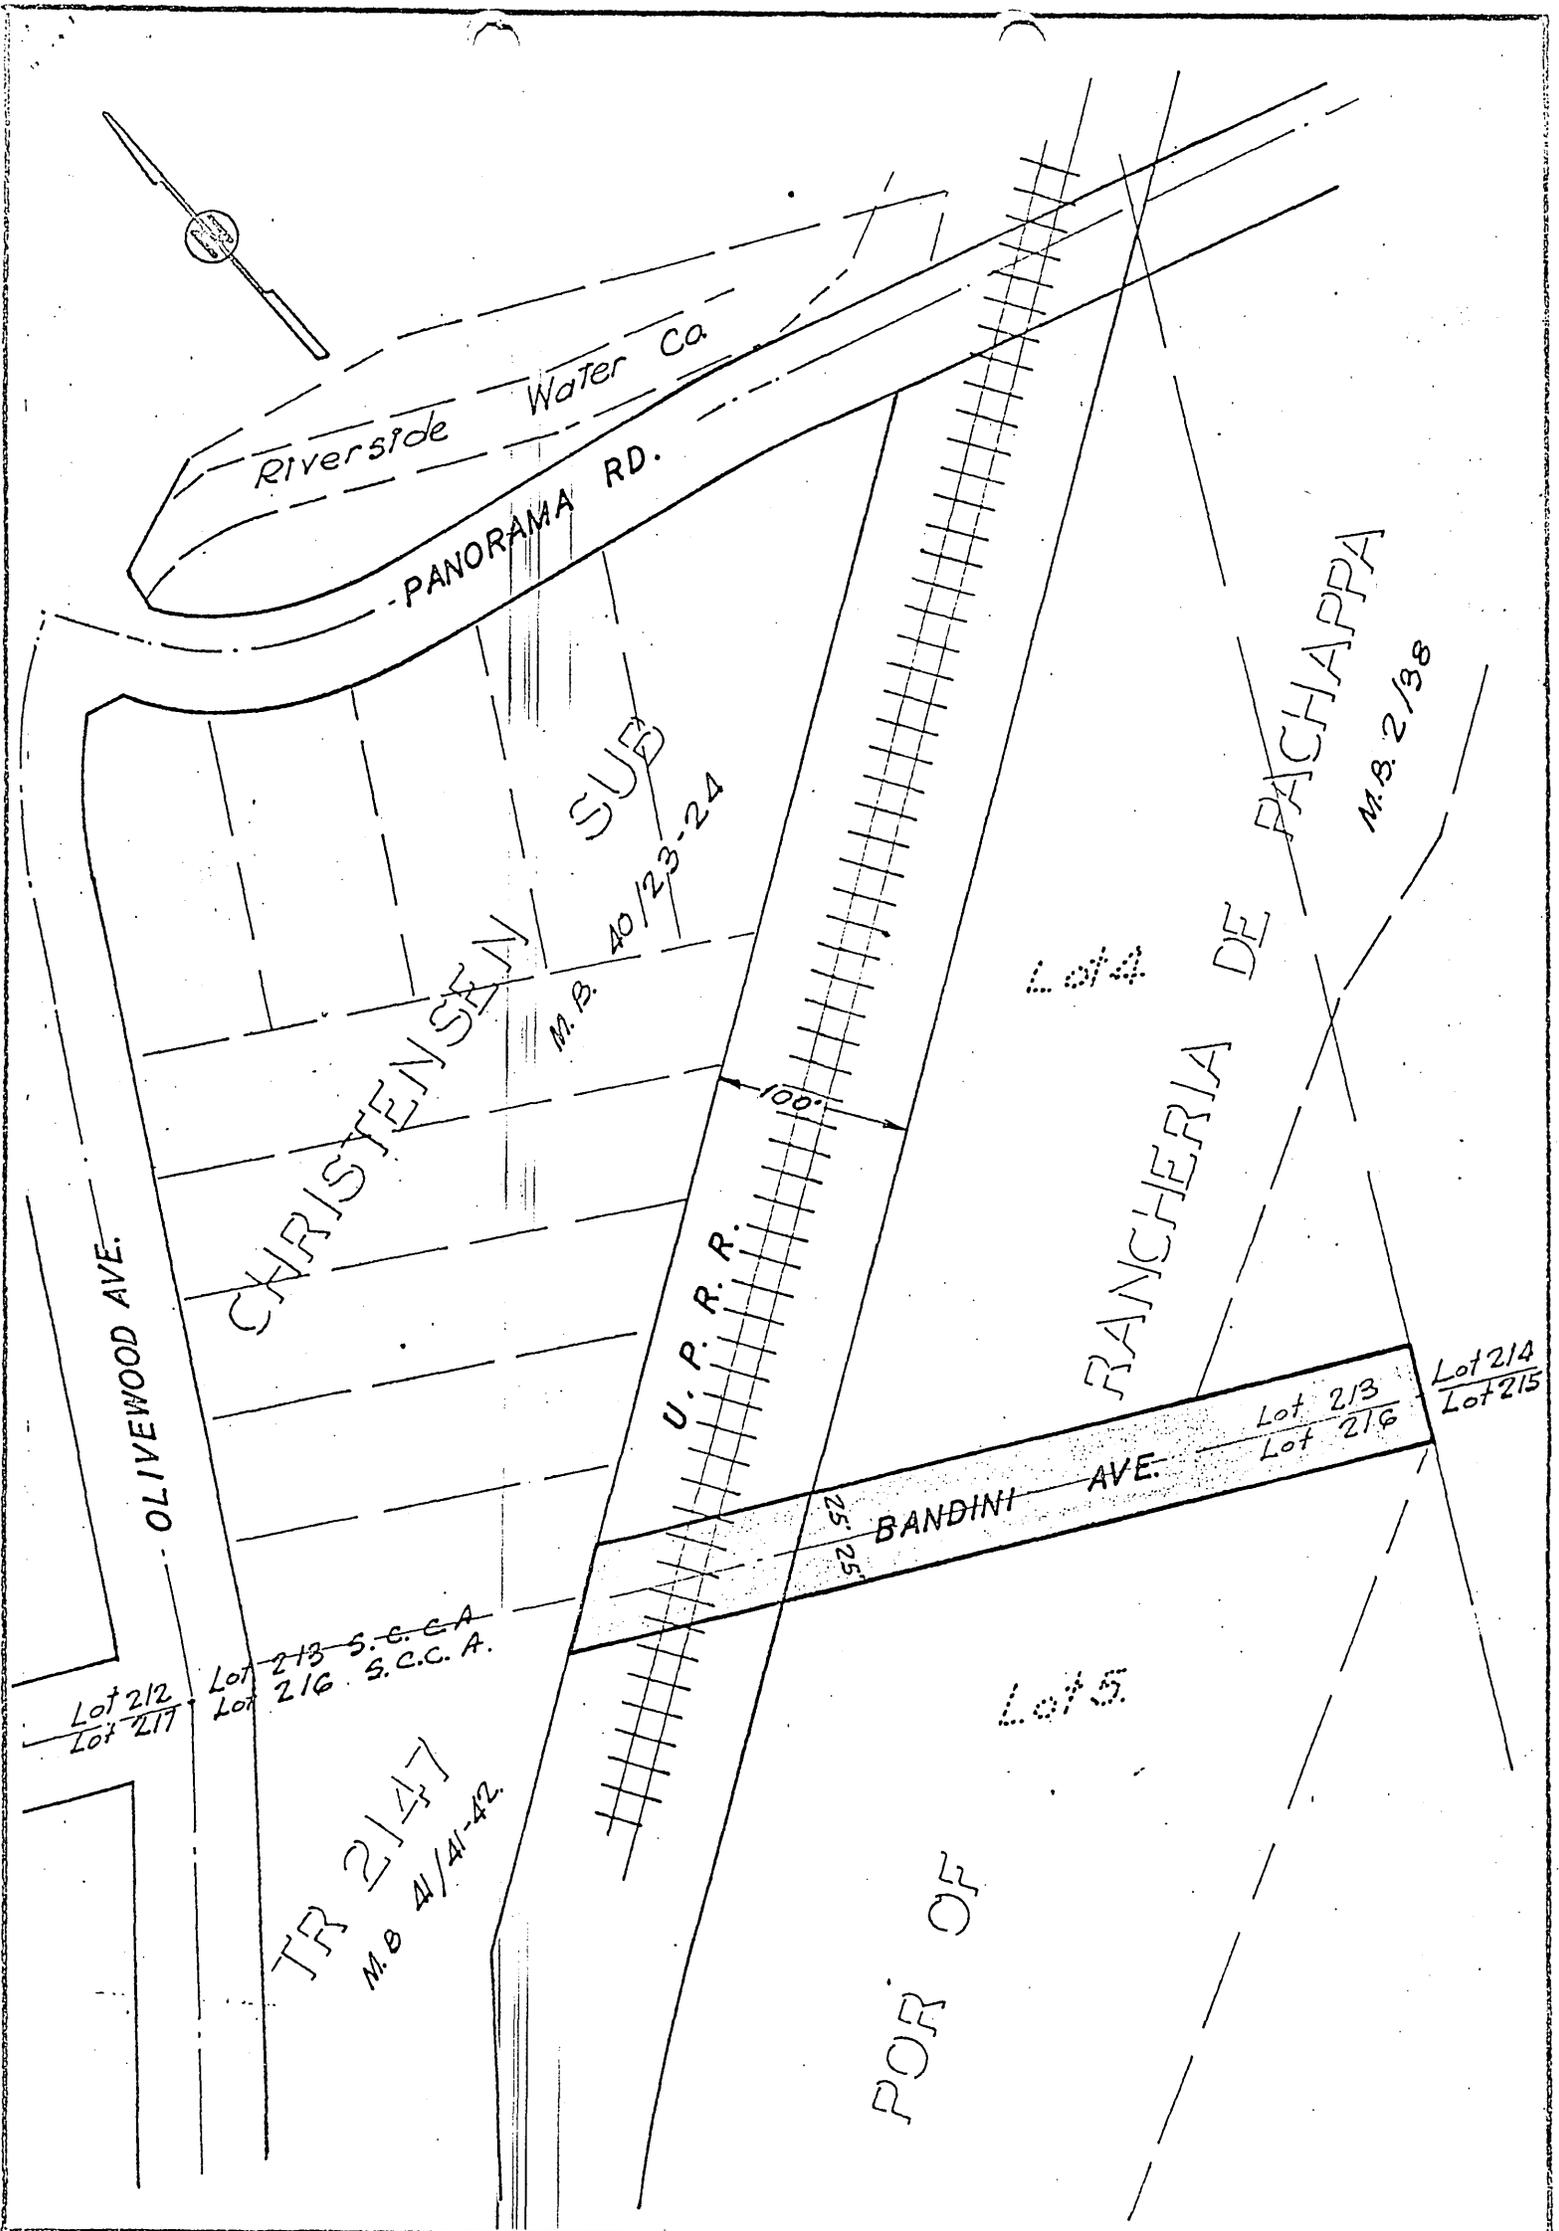

CITY OF RIVERSIDE, CALIFORNIA

PLAT OF PARCEL(S) DESCRIBED
IN THE ATTACHED DOCUMENT

This plat is solely an aid in locating the parcel(s) described in the attached document. It is not a part of the written description therein.

SCALE: 1" = 100' DRAWN 1/17/66 BY G.S.

SUBJECT Vac. det. R.R.

5854

63049

City of Riverside

Microfilm recording from 1917 to 1966. Book and Page numbers assigned. Fee \$1.00 per page plus recording fee \$1.00 per page. Total fee \$2.00 per page. Fee to be paid by document owner.

RECEIVED FOR RECORD

JUN 17 1966

3:20 Min. Past 2 o'clock A. M.

At Request of

City of Riverside

Recorded in Official Records of Riverside County, California

W. W. DeLoach

Recorder

Fee None

None

INDEXED