

70250

RECEIVED FOR RECORD
JUL 8 1966

15 Min. Past 2 o'clock P.M.
At Request of

City of Riverside
Recorded in Official Records
of Riverside County, California

W.H. DeLoach

Recorder
FEE \$ 1.00

Microfilm recording 4-1-65. Book and page no longer assigned. Identify by document number and year of filing.

APPROVED AS TO FORM

M. Neal Singer
DEPUTY CITY ATTORNEY

INDEXED

5870

None

SECURITY FIRST NATIONAL BANK, a National Banking Association

_____, Grantor

FOR A VALUABLE CONSIDERATION, receipt of which is hereby acknowledged, do es hereby grant to the CITY OF RIVERSIDE, a municipal corporation, the real property in the City of Riverside, County of Riverside, State of California, described as follows: - -

PARCEL 1:

Parcel 39 as shown on Record of Survey on file in Book 48, pages 35 thru 43 inclusive of Records of Survey, Records of Riverside County, California.

PARCEL 2:

Parcel 44 as shown on Record of Survey on file in Book 48, pages 35 thru 43 inclusive, of Records of Survey, Records of Riverside County, California.

PARCEL 3:

Parcel 45 as shown on Record of Survey on file in Book 48, pages 35 thru 43 inclusive, of Records of Survey, Records of Riverside County, California.

PARCEL 4:

Parcel 49 as shown on Record of Survey on file in Book 48, pages 35 thru 43 inclusive, of Records of Survey, Records of Riverside County, California.

DESCRIPTION APPROVAL

by Samuel L. ... 4-15-66 by W.H.D.
Surveyor

Area 1.889 Acres

AM 11/25-1 11/25-3
11/25 11/25-4

RECORDED July 8, 1966

70250

CONSENT TO RECORDATION

THIS IS TO CERTIFY that the interest in real property conveyed by the Deed or Grant dated 6-30-66
From: Security First National Bk.
For: Parcel 39, 44, 45 & 49 of Bk. 48 of R.C.S.
to the City of Riverside, a municipal corporation, is hereby accepted for and on behalf of said City pursuant to Resolution of the City Council thereof recorded on 12-3-58 in Bk. 2374 C.R. pg. 339 of Sec. Riverside County Records, and the Grantee hereby consents to recordation of this instrument through the undersigned.

Dated 7-5-66 J. N. Hailey
Property Management Officer

undersigned, a Notary Public in and for said State, personally appeared be the Vice President, and J. Romero
the SECURITY FIRST NATIONAL BANK, the association that executed the within Instrument on behalf of the association therein named, and acknowledged to me that such association executed the within Instruments.

Dora Amparan
(Notary Public's Signature)

DORA AMPARAN


(Name - Typed or Printed)

Notary Public in and for said State

Return Deed to: Office of City Clerk
Riverside, California

5870

70250

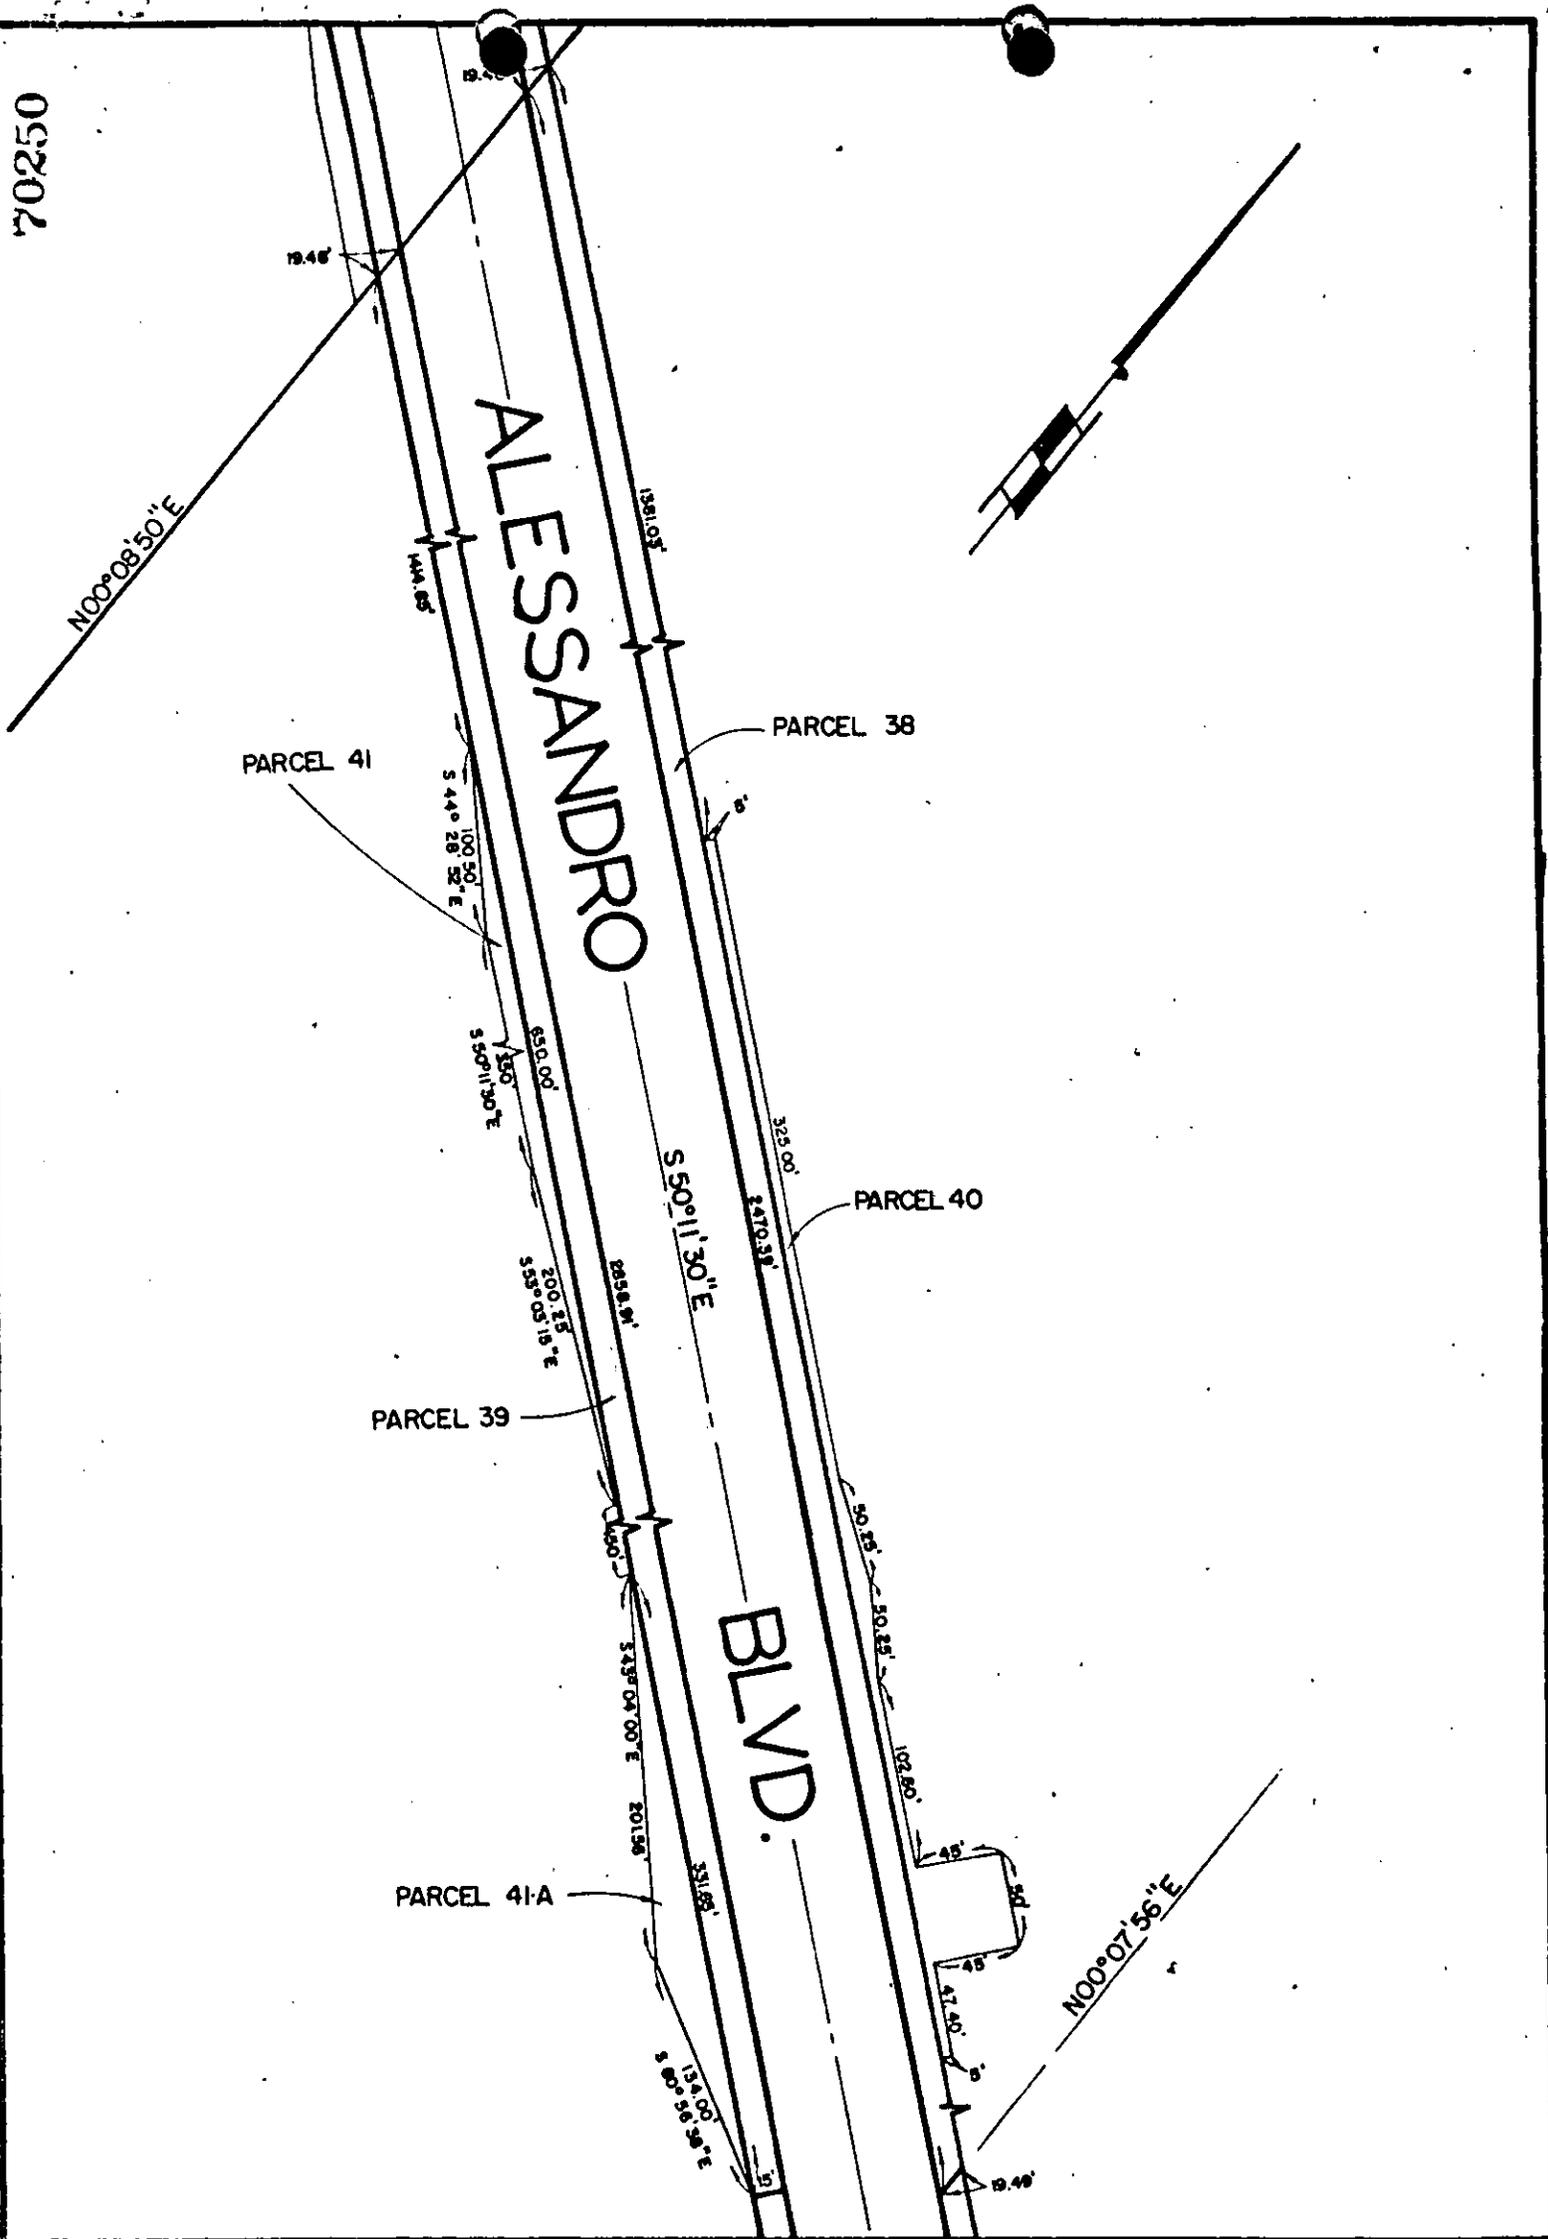

CITY OF RIVERSIDE, CALIFORNIA

PLAT OF PARCEL(S) DESCRIBED
IN THE ATTACHED DOCUMENT

*This plat is solely an aid in locating the parcel(s) described in the
attached document. It is not a part of the written description therein.*

5870

SCALE: 1" = 100'

DRAWN: 4 / 6 / 66 BY: rum

SUBJECT: ALESSANDRO WIDENING

PAR 4004 43

70250


PARCEL 39

ALESSANDRO

PARCEL 42

PARCEL 43

PARCEL 41-A

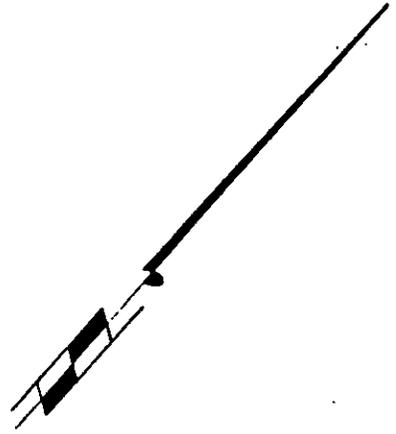

S50°11'30"E

PARCEL 42-A

BLVD.

N39°48'30"E (RI) B.C.

PARCEL 44

PARCEL 46

PARCEL 45

N00°00'11"W

55' 55'

CITY OF RIVERSIDE, CALIFORNIA

PLAT OF PARCEL(S) DESCRIBED
IN THE ATTACHED DOCUMENT

*This plat is solely an aid in locating the parcel(s) described in the
attached document. It is not a part of the written description therein.*

5870

SCALE: 1" = 100'

DRAWN 4 / 6 / 66 BY rjm

SUBJECT ALESSANDRO WIDENING

RA 48/74 A1

PARCEL 44

PARCEL 45

ALESSANDRO

PARCEL 47

BLVD.

PARCEL 46

PARCEL 45

PARCEL 48

MATCH

LINE

CITY OF RIVERSIDE, CALIFORNIA


PLAT OF PARCEL(S) DESCRIBED
IN THE ATTACHED DOCUMENT

This plat is solely an aid in locating the parcel(s) described in the
attached document. It is not a part of the written description therein.

5870

70250

MATCH LINE

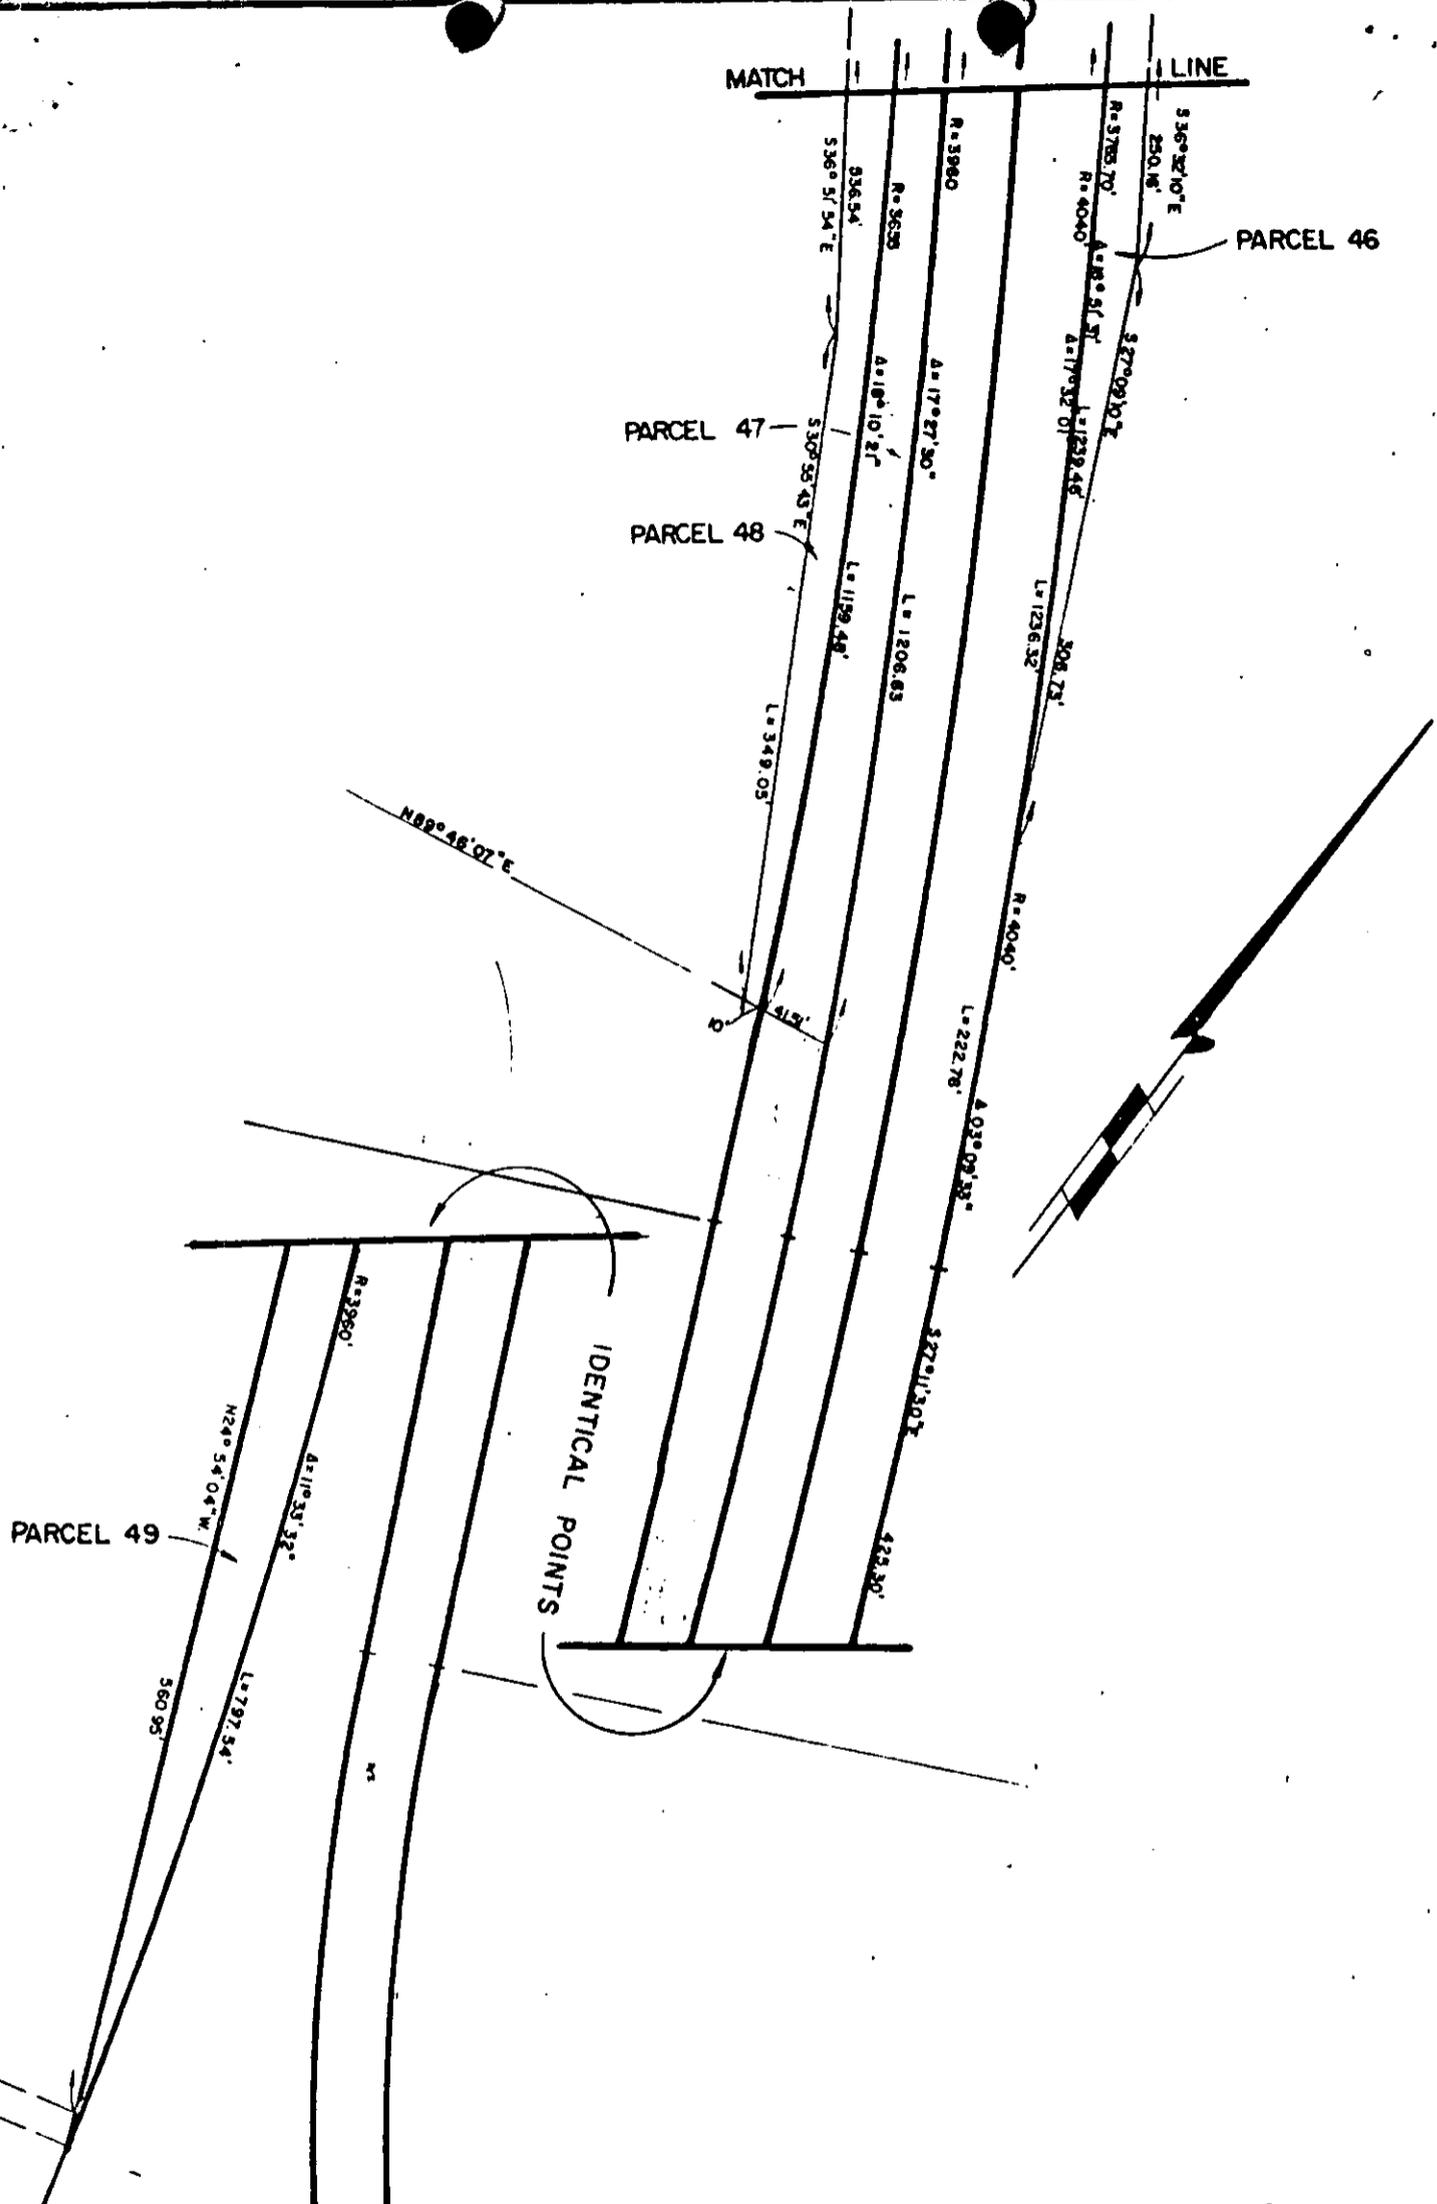

CITY OF RIVERSIDE, CALIFORNIA

PLAT OF PARCEL(S) DESCRIBED IN THE ATTACHED DOCUMENT

This plat is solely an aid in locating the parcel(s) described in the attached document. It is not a part of the written description therein.

5870