

121620

over and along said real property, and to deposit tools, implements and other material thereon by said party of the second part, its officers, agents and employees and by persons under contract with it and their officers, agents and employees, whenever and wherever necessary for the purpose of constructing, reconstructing, maintaining, operating, inspecting, repairing, replacing, and removing said _____

Provided, however, that the grantor s reserve _____ the right to use and enjoy the land over which said easement and right of way is granted, for any purpose and in any manner which does not interfere with or impair the right of the grantee to use the said easement and right of way.

IN WITNESS WHEREOF the said parties _____ of the first part _____ hereunto executed the within instrument the day and year first above written.


Jay J. Giles
Leah N. Giles

121620

STATE OF CALIFORNIA,
County of Riverside } ss.

ON December 7, 19 66, before me, the undersigned, a Notary Public in and for said County and State, personally appeared Jay J. Giles and Leah N. Giles


_____, known to me, to be the person s whose name s are _____ subscribed to the within Instrument, and acknowledged to me that they executed the same.

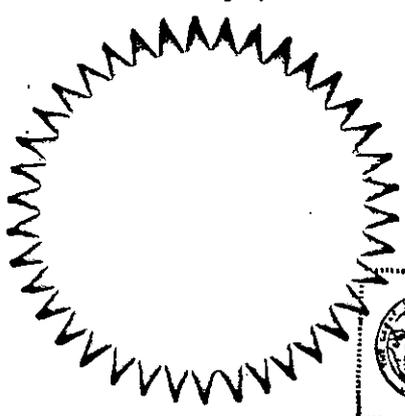

WITNESS my hand and official seal:
MABEL C. FLOOD
NOTARY PUBLIC - CALIFORNIA
PRINCIPAL OFFICE IN
RIVERSIDE COUNTY

Mabel C. Flood
60
NAME (TYPED OR PRINTED)
Notary Public in and for said County and State.
MABEL C. FLOOD

121620

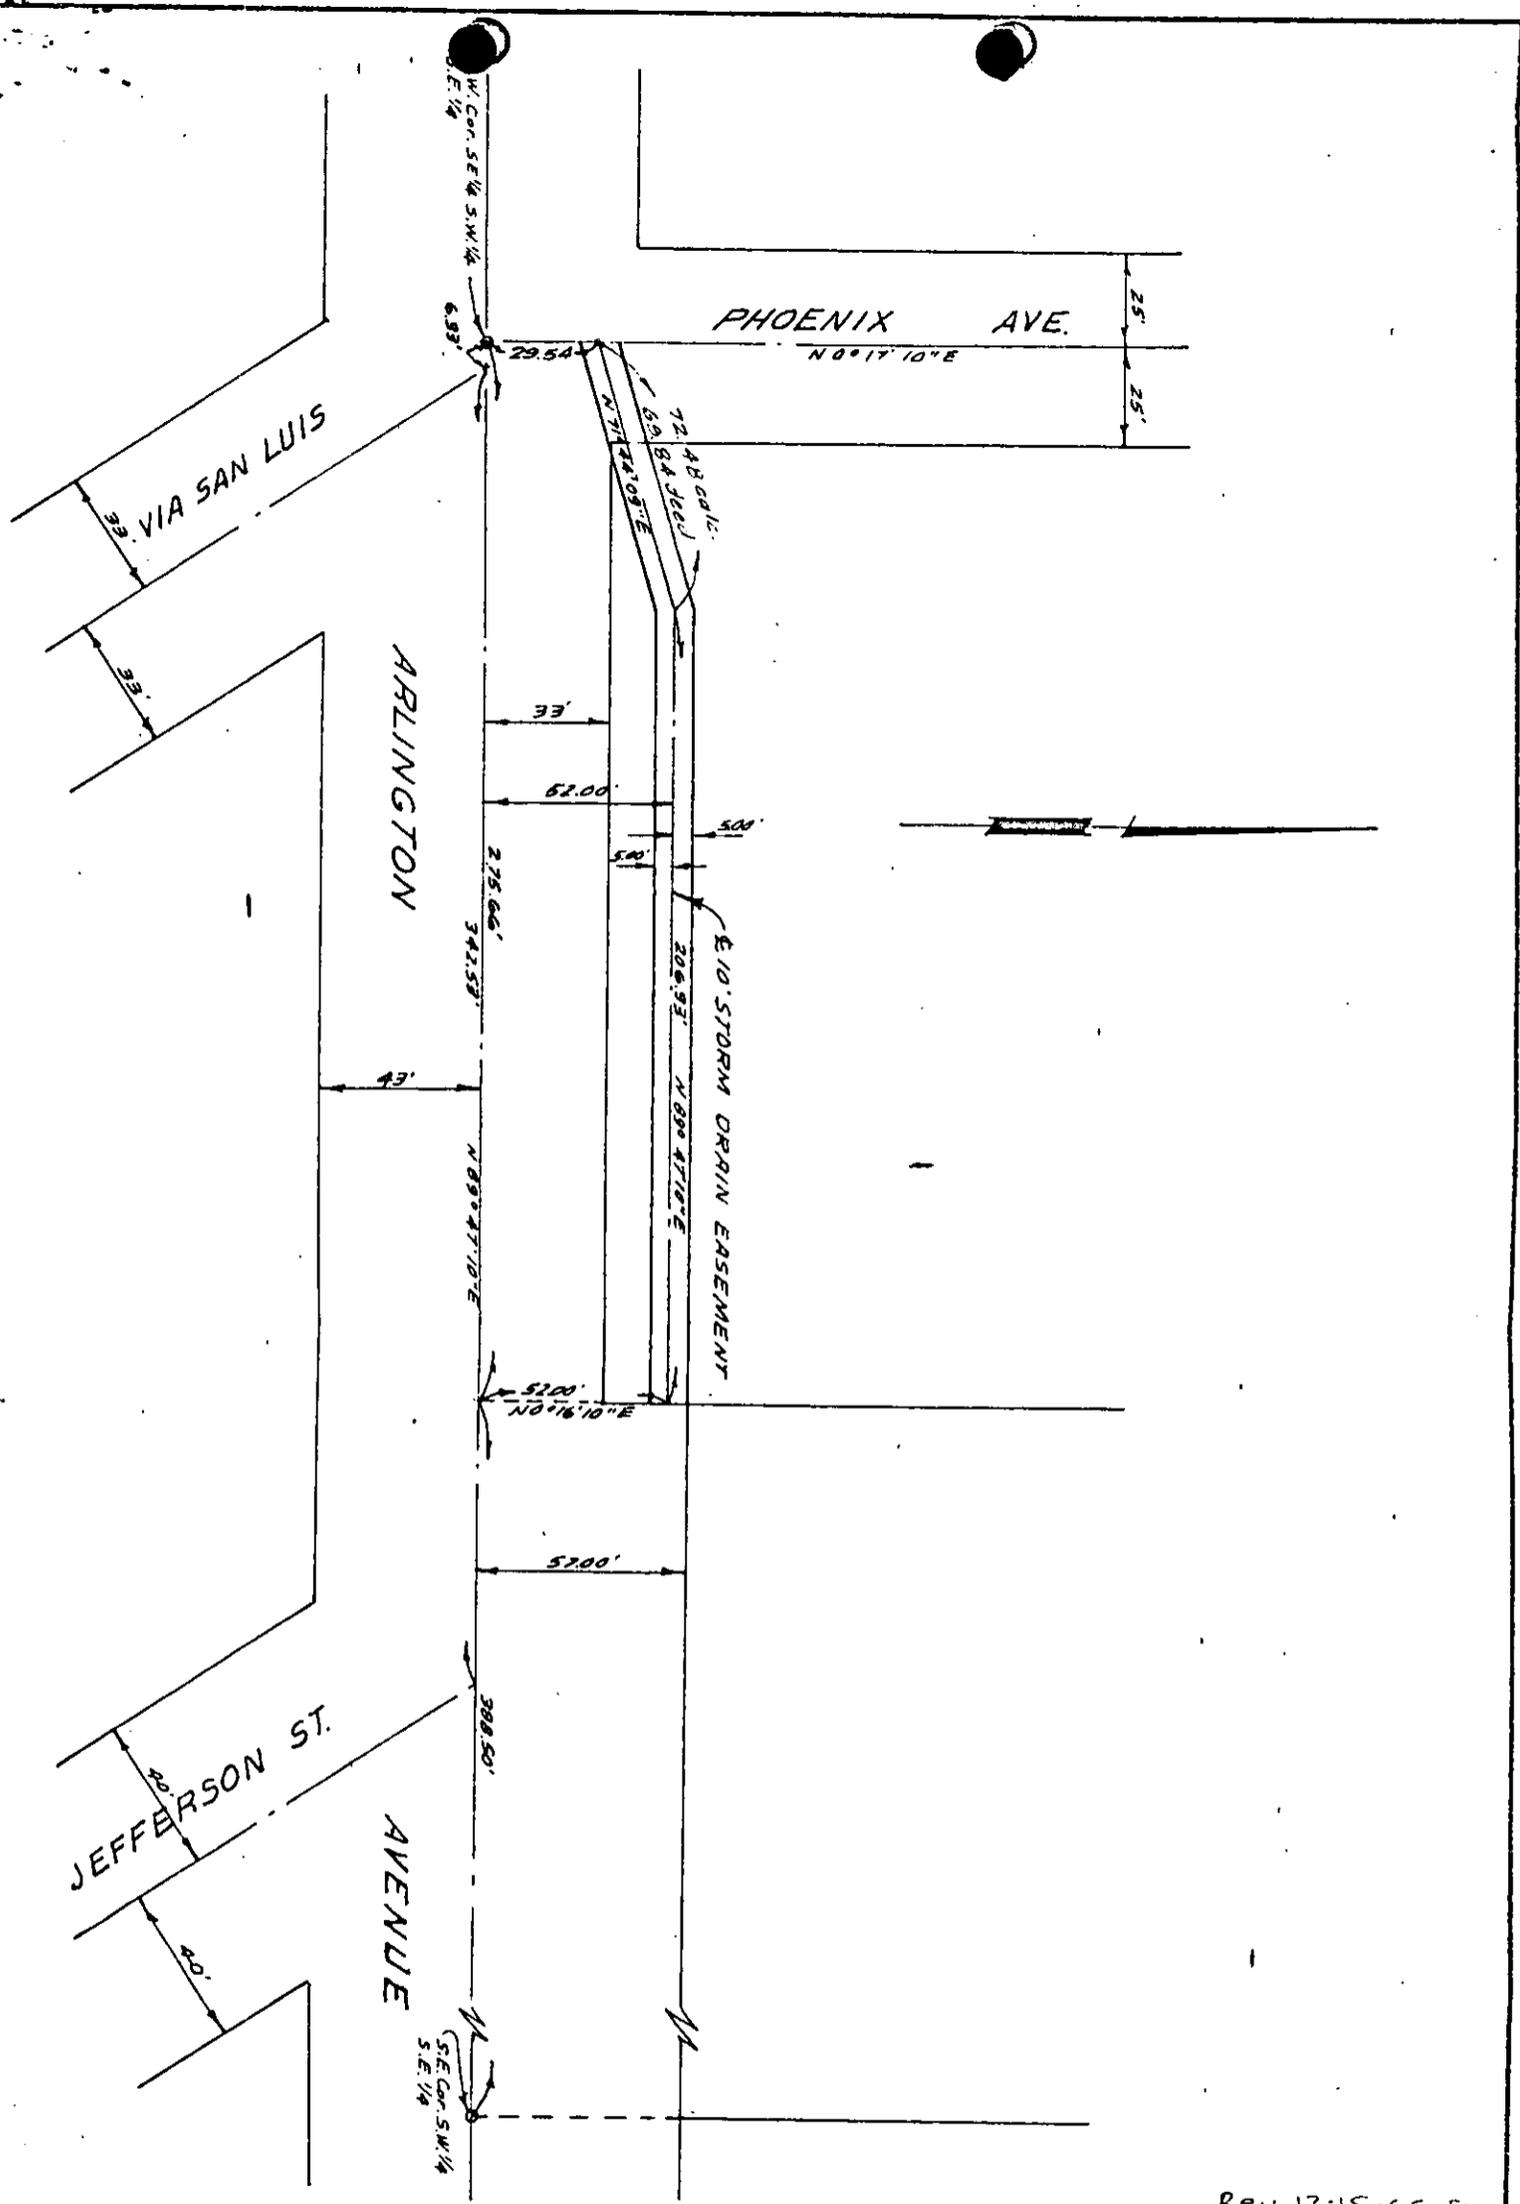

Rev 12-15-66 ENW

CITY OF RIVERSIDE, CALIFORNIA

PLAT OF PARCEL(S) DESCRIBED IN THE ATTACHED DOCUMENT

WO. 66-96

FILE 1636.1

This plat is solely an aid in locating the parcel(s) described in the attached document. It is not a part of the written description therein.

SHEET 60 OF 1 SHEETS

SCALE: 1" = 50'

DRAWN BY 6 66 BY BEL

SUBJECT Storm Drain Easement, R.S. No. 979

121620

*Return to
City of Riverside*

Microfilm recording from 4-1-65. Book 5112
larger assist. e. Identify by document
and year of filing

RECEIVED FOR RECORD
DEC 22 1966

AT 9:00 O'CLOCK A.M.

At Request of

TITLE INS. & TRUST CO.

Recorded in Official Records
of Riverside County, California

W. H. DeLoach

Recorder
FEES \$ *2.00*

INDEXED

W.H.

Aug 8/52

DEDICATION

M. W. RANDAL and ELLA B. RANDAL,
 hus & wf, and CHARLES W. MATTHEWS
 and MAY MATTHEWS, hus & wf, Owners

Owners do hereby dedicate to Public Utility use, the foll
 desc ppty:

City of Riv

Ely 10 ft of foll desc ppty

That por of SW $\frac{1}{4}$ of SE $\frac{1}{4}$ of Sec 32, T2S, R5W, SBB&M, as shn by
 USGS, pdaf: BEG at SE cor of SW $\frac{1}{4}$ of SE $\frac{1}{4}$ of sd Sec 32; th Wly
 on Sly ln of SW $\frac{1}{4}$ of SE $\frac{1}{4}$ of sd Sec, 388.5 ft; th Nly & // with
 Ely ln of SW $\frac{1}{4}$ of SE $\frac{1}{4}$ of sd Sec, ~~676.5~~ 676.5 ft; th Ely & //
 with Sly ln of SW $\frac{1}{4}$ of SE $\frac{1}{4}$ of sd Sec, 388.5 ft to Ely ln th/of;
 th Sly on sd Ely lm, 676.5 ft to pob.

arb A - 164 - (19) - (52)

DATED: Aug 5/52 EXEC OK

ACK: Aug 5/52, Lillian Seavey, NP, Riv Co Seal

RET: City of Riv, Light Dept, 3854 Mulberry, Riv, Cal

STIC rc ~~4-11-11~~

202500/149