

135622

RESOLUTION NO. 12901

A RESOLUTION OF THE CITY COUNCIL OF THE CITY OF RIVERSIDE, CALIFORNIA, ACCEPTING CERTAIN ONE-FOOT BARRIER STRIPS WITHIN TRACTS NOS. 5677-1, 5677-2 AND 5677-3 (WHICH BARRIER STRIPS ADJOIN TRACT NO. 5677) FOR STREET PURPOSES TO BE KNOWN AS PORTIONS OF PENROD DRIVE, MIDLAND ROAD, AND WAKEBRIDGE DRIVE.

8752

BE IT RESOLVED by the City Council of the City of Riverside, California, that the following one-foot barrier strips are hereby accepted to public use for street purposes to be known as portions of Penrod Drive, Midland Road, and Wakebridge Drive:

Parcel 1

Lot H (1' barrier strip) of Tract No. 5677-1, as shown by map on file in Book 83 of Maps, at Pages 26 through 29 inclusive thereof, Records of Riverside County, California.

Parcel 2

Lot F (1' barrier strip) of Tract No. 5677-3, as shown by map on file in Book 86 of Maps, at Pages 31 through 33 inclusive thereof, Records of Riverside County, California.

Parcel 3

Lot F (1' barrier strip) of Tract No. 5677-2, as shown by map on file in Book 84 of Maps, at Pages 76 through 78 inclusive thereof, Records of Riverside County, California.

Adopted by the City Council and signed by the Mayor and attested by the City Clerk this 7th day of September, 1976.

James L. ...
Mayor of the City of Riverside

Attest:

Alice A. ...
City Clerk of the City of Riverside

CITY ATTORNEY
RIVERSIDE
CALIFORNIA

REQUEST FOR RECORDATION
Request of City Clerk for recordation of this instrument, and return to:
City Clerk, Room 10, City Hall,
Riverside, California

RECEIVED FOR RECORD

SEP 13 1976

30 Min. Past 9 o'Clock A.M.

CITY CLERK

135622

Book 1976, Page
Recorded in Official Records
of Riverside County, California

W. H. ...
Recorder

FEES 1

8752

135622

1
2
3
4
5
6
7
8
9
10
11
12
13
14
15
16
17
18
19
20
21
22
23
24
25
26
27
28
29
30
31
32


I, Alice A. Hare, City Clerk of the City of Riverside, California, hereby certify that the foregoing resolution was duly and regularly introduced and adopted by the City Council of said City at its meeting held on the 7th day of September, 1976, by the following vote, to wit:

Ayes: Councilmen Pintor, Haley, Anderson, Lorenzi and Abraham.

Noes: None.

Absent: Councilwoman Scott.

IN WITNESS WHEREOF I have hereunto set my hand and affixed the official seal of the City of Riverside, California, this 7th day of September, 1976.

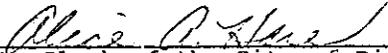


City Clerk of the City of Riverside

8-16-76
JW/pl

CITY ATTORNEY
RIVERSIDE
CALIFORNIA

8152

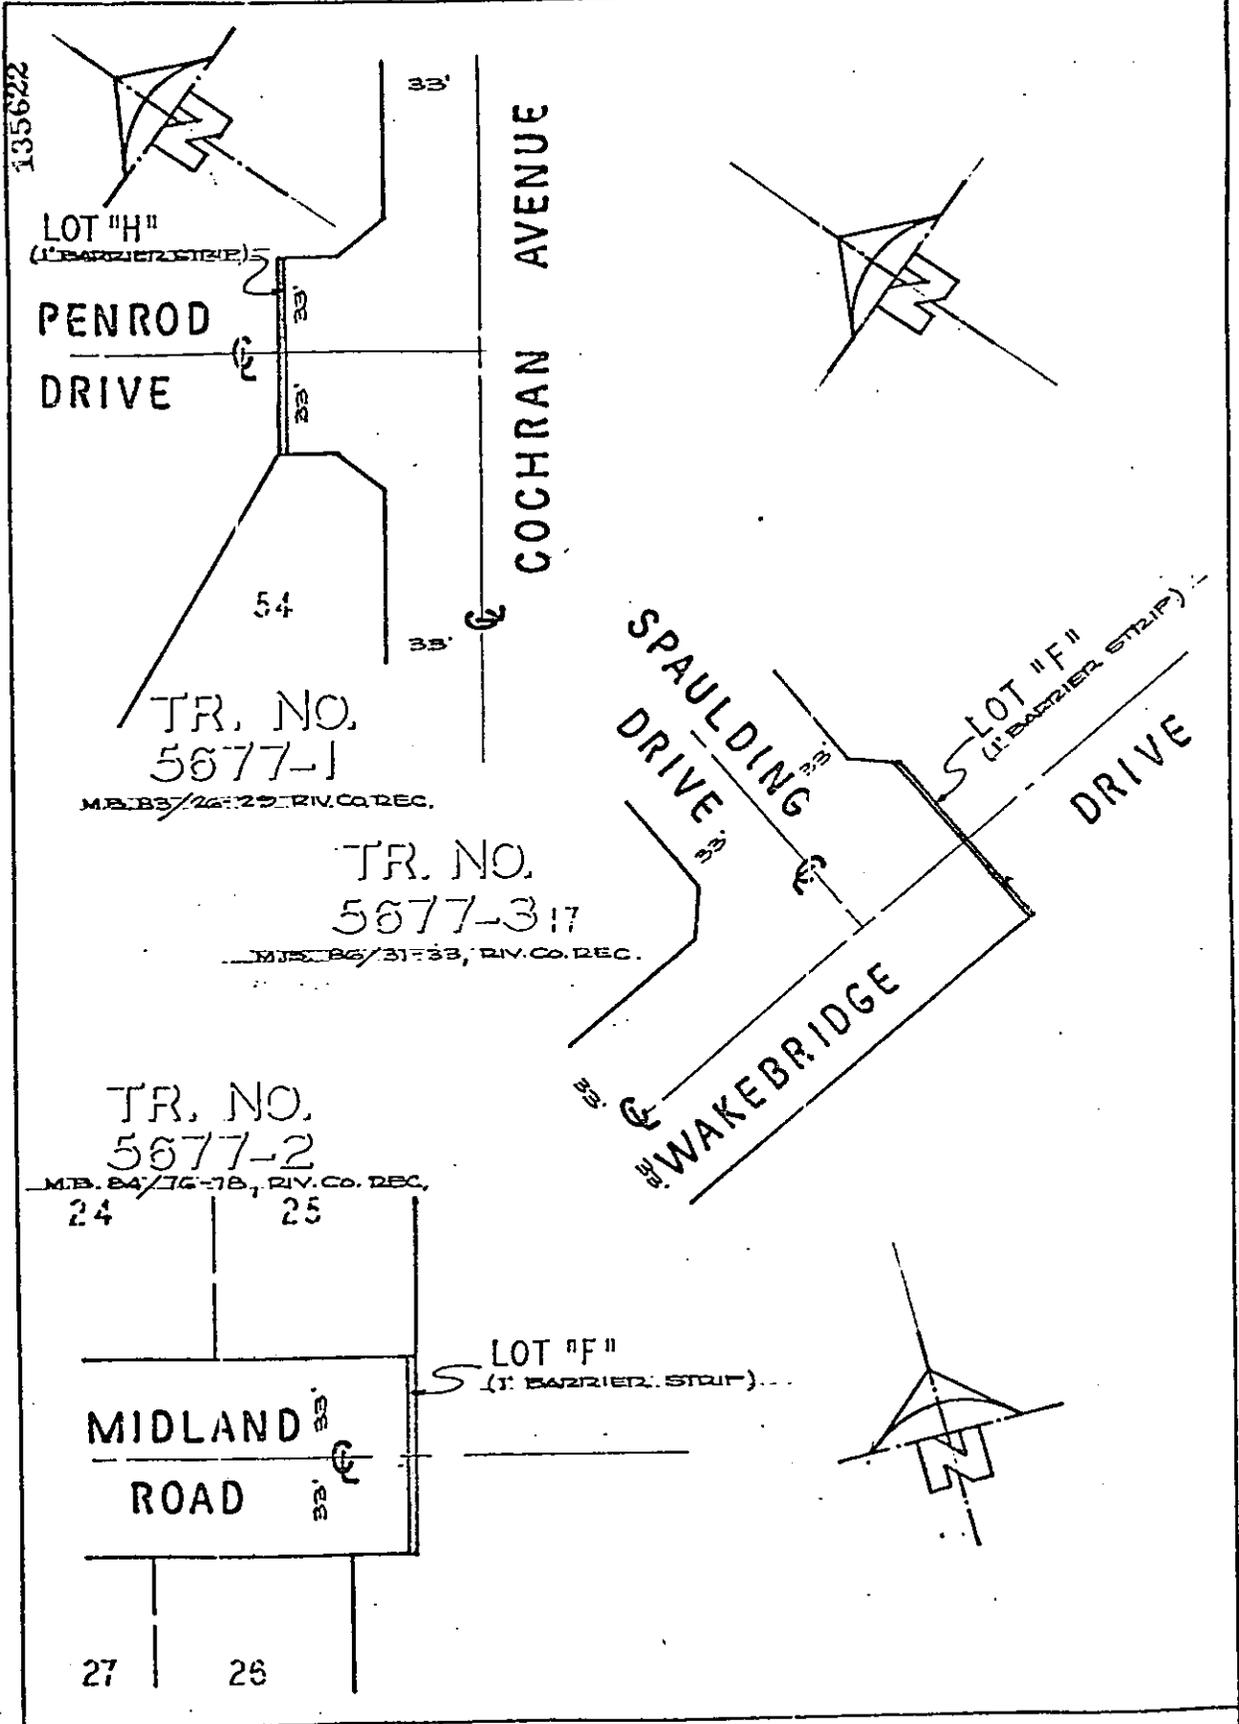

• CITY OF RIVERSIDE, CALIFORNIA •

THIS PLAT IS SOLELY AN AID IN LOCATING THE PARCEL(S) DESCRIBED IN THE ATTACHED DOCUMENT. IT IS NOT A PART OF THE WRITTEN DESCRIPTION THEREIN.	SHEET <u>1</u> OF <u>1</u>	76-67
SCALE: 1" = 50'	DRAWN BY V.S. DATE 8/16/76	SUBJECT TR. NO. 5677

8752