


PROPERTY OF
CITY OF RIVERSIDE
CITY ENGINEER'S DEPT.

LEATHER KNOLLS
Sewer Profiles & Guides
Scale: 1" = 10'-0"
December 1952
Donald J. McKee
L.S. Sawyer

B.M.
at Co. Spring Sta. of Los Cedars Dr.
R.S. Spikes in 26' 50" N. of N. side of St.
Elev. 822.15

Approved - L-30 - 1952
M.H. Jensen
M.H. Town, C.E., Eng., Riverside Calif.

PROPERTY OF
CITY OF RIVERSIDE
CITY ENGINEER'S DEPT.

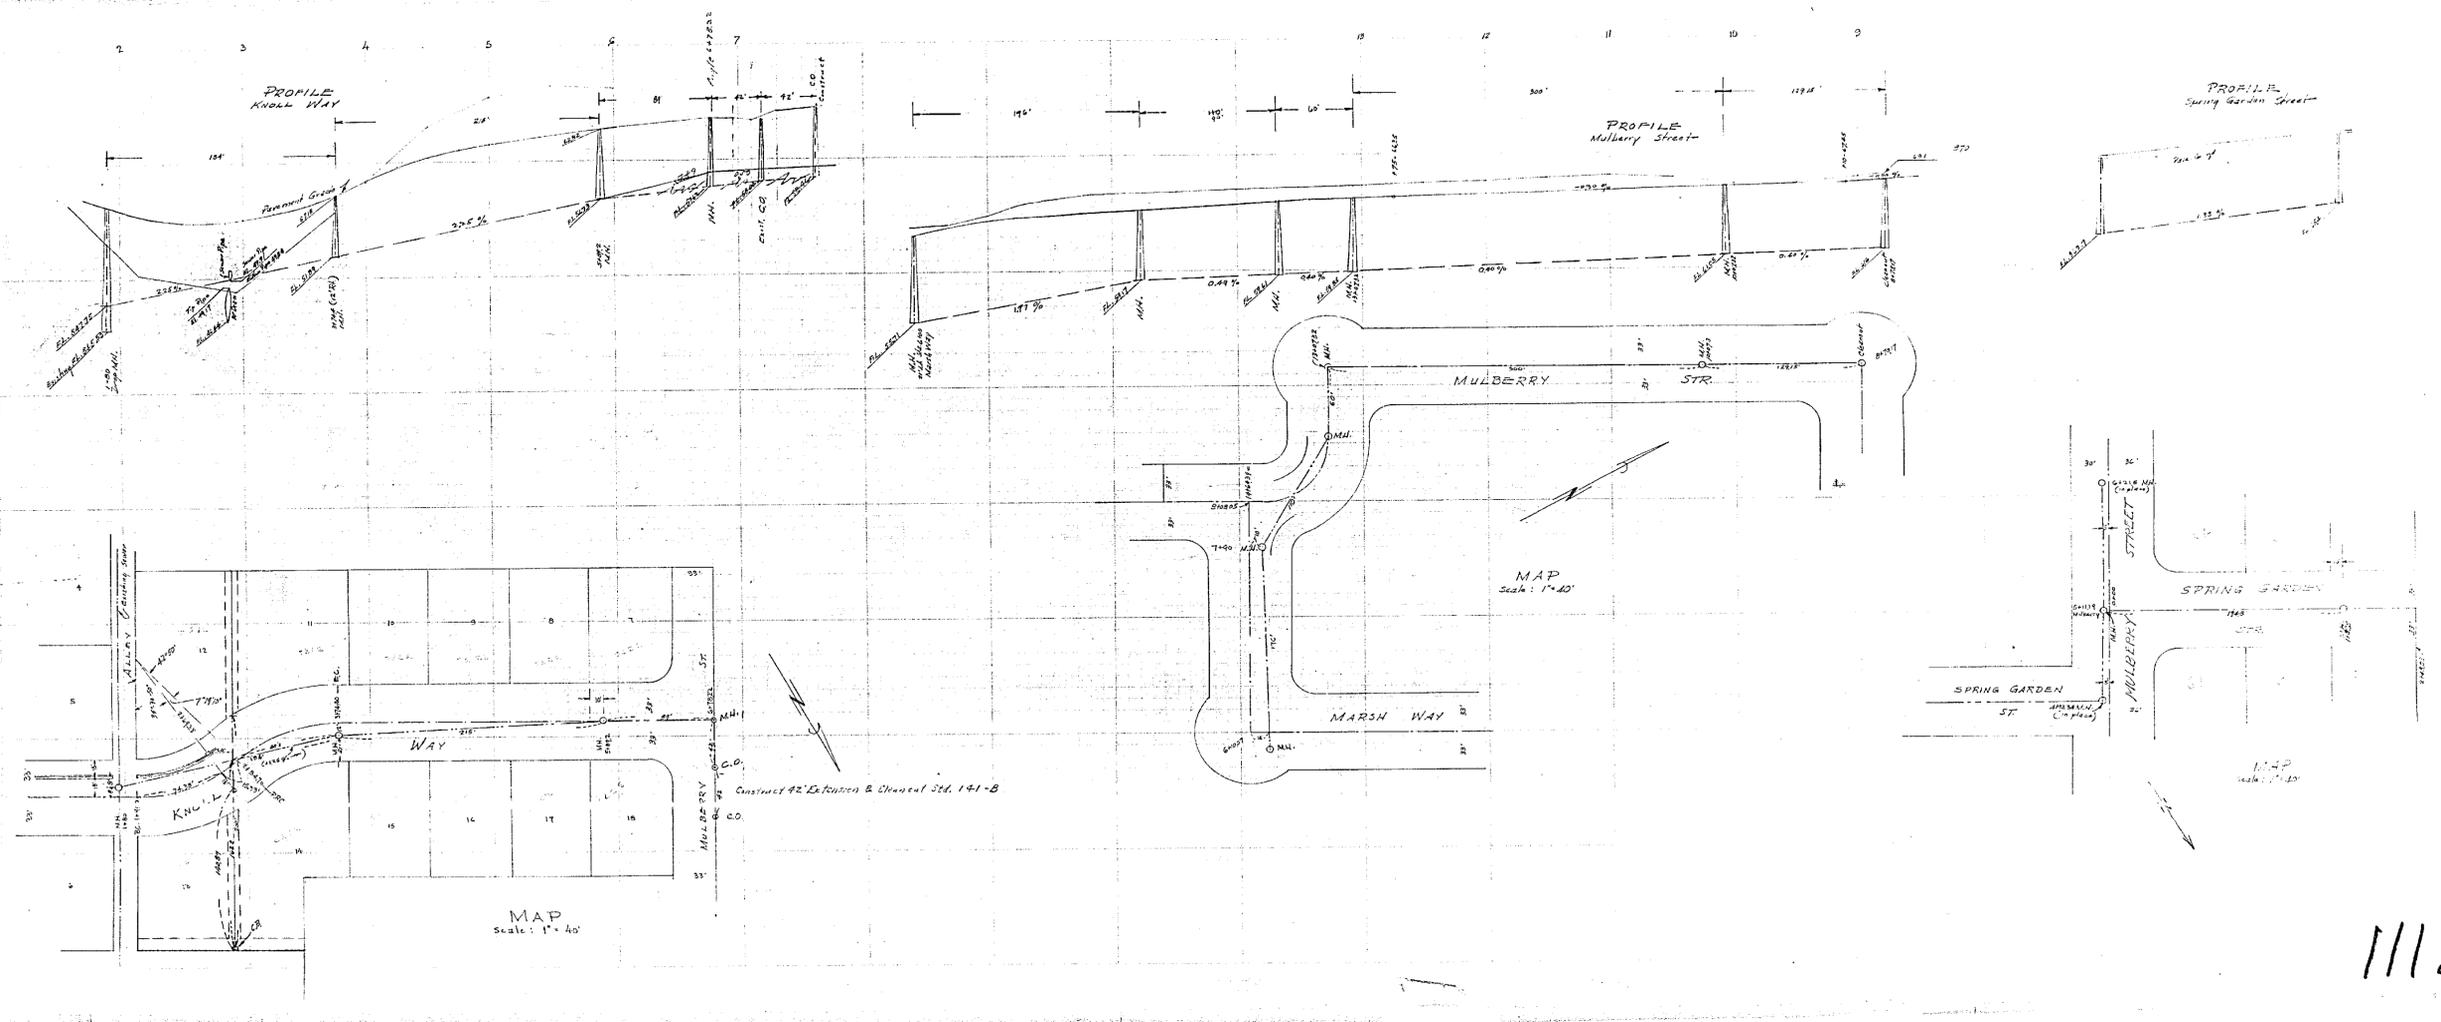

1112

