




DETAIL OF REINFORCED CONCRETE HEADWALL
AT CULVERT OUTLET UNDER MAGNOLIA AVENUE FILL

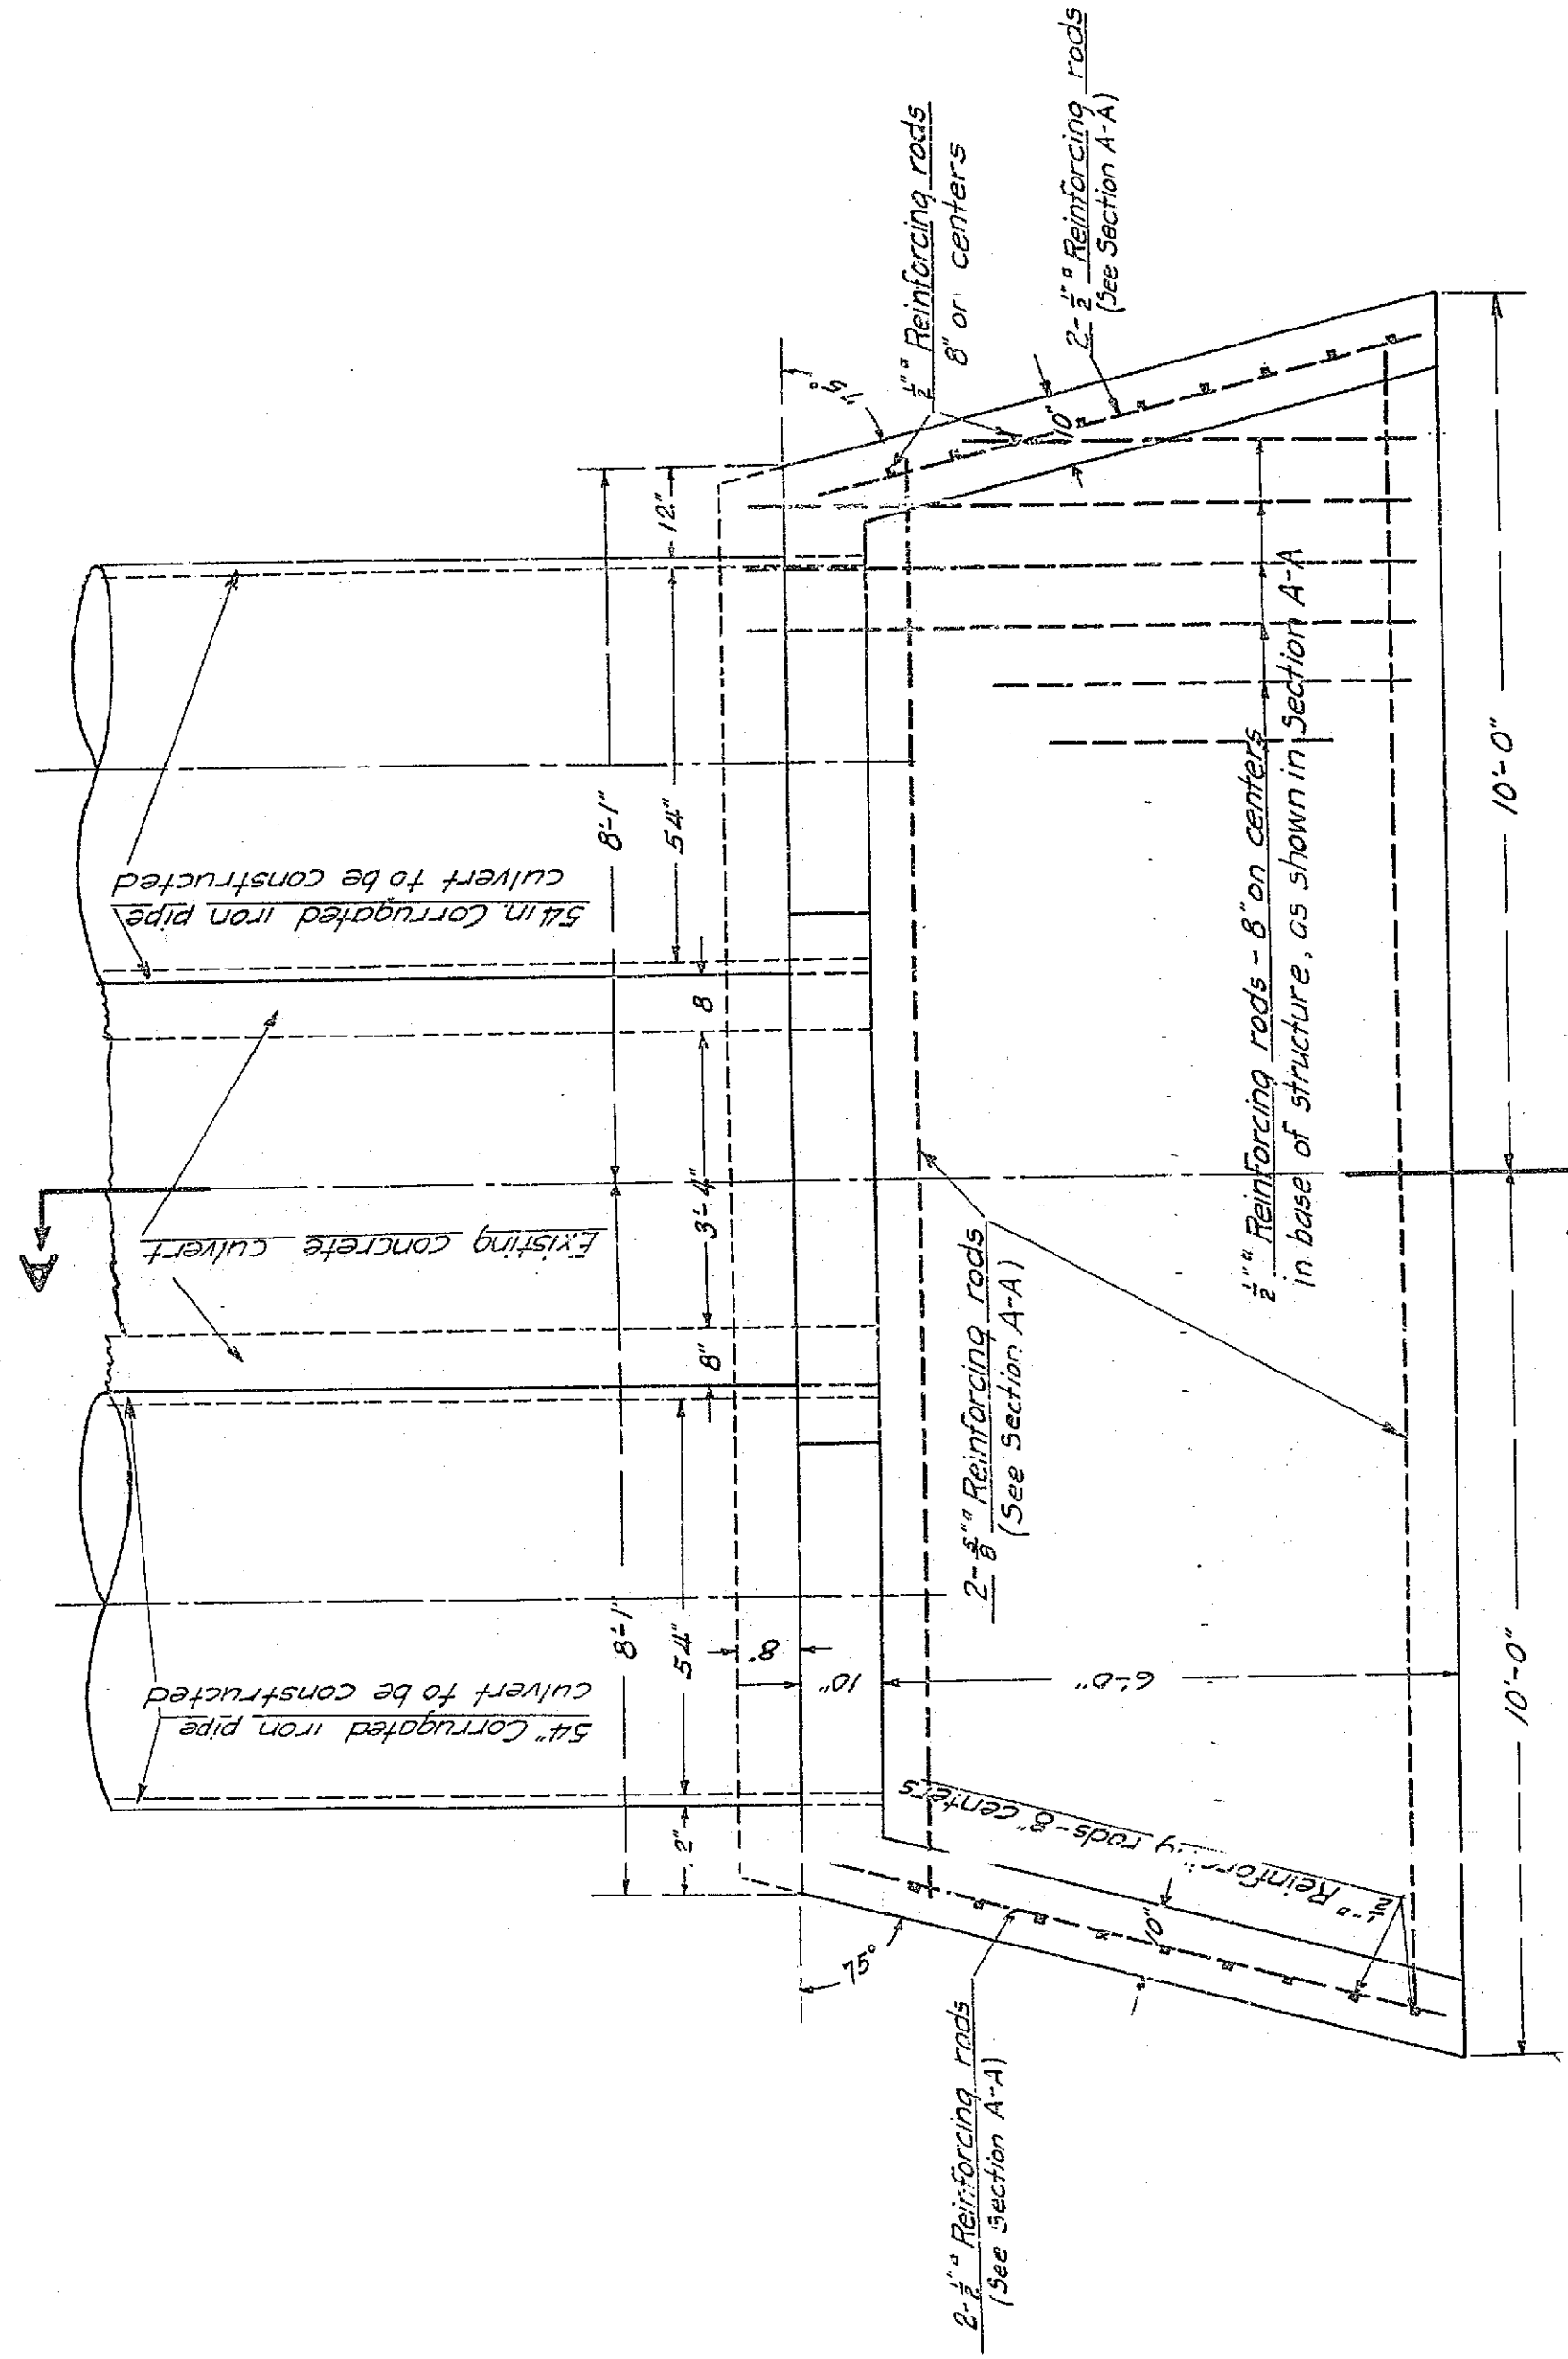

PLAN
SCALE 1/4" = 1 FT.

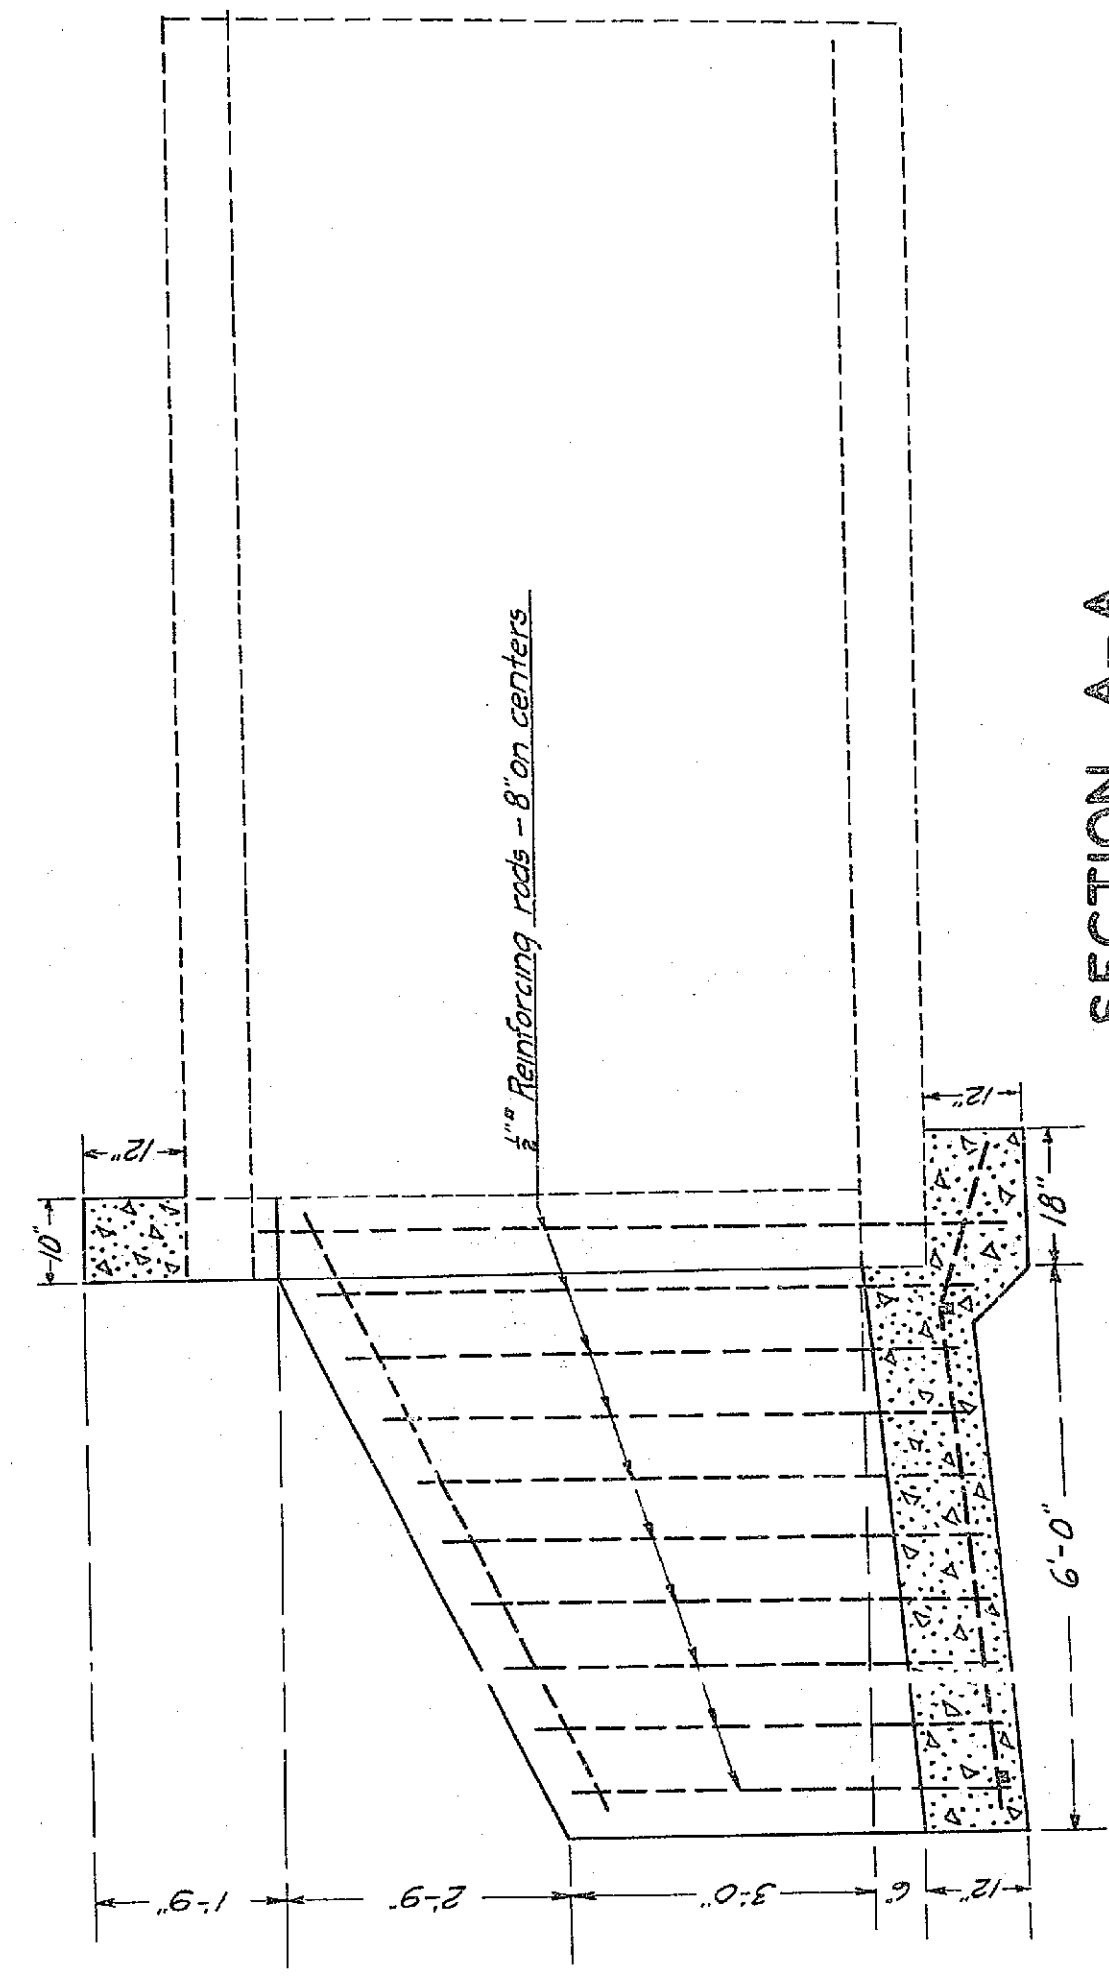

SECTION A-A

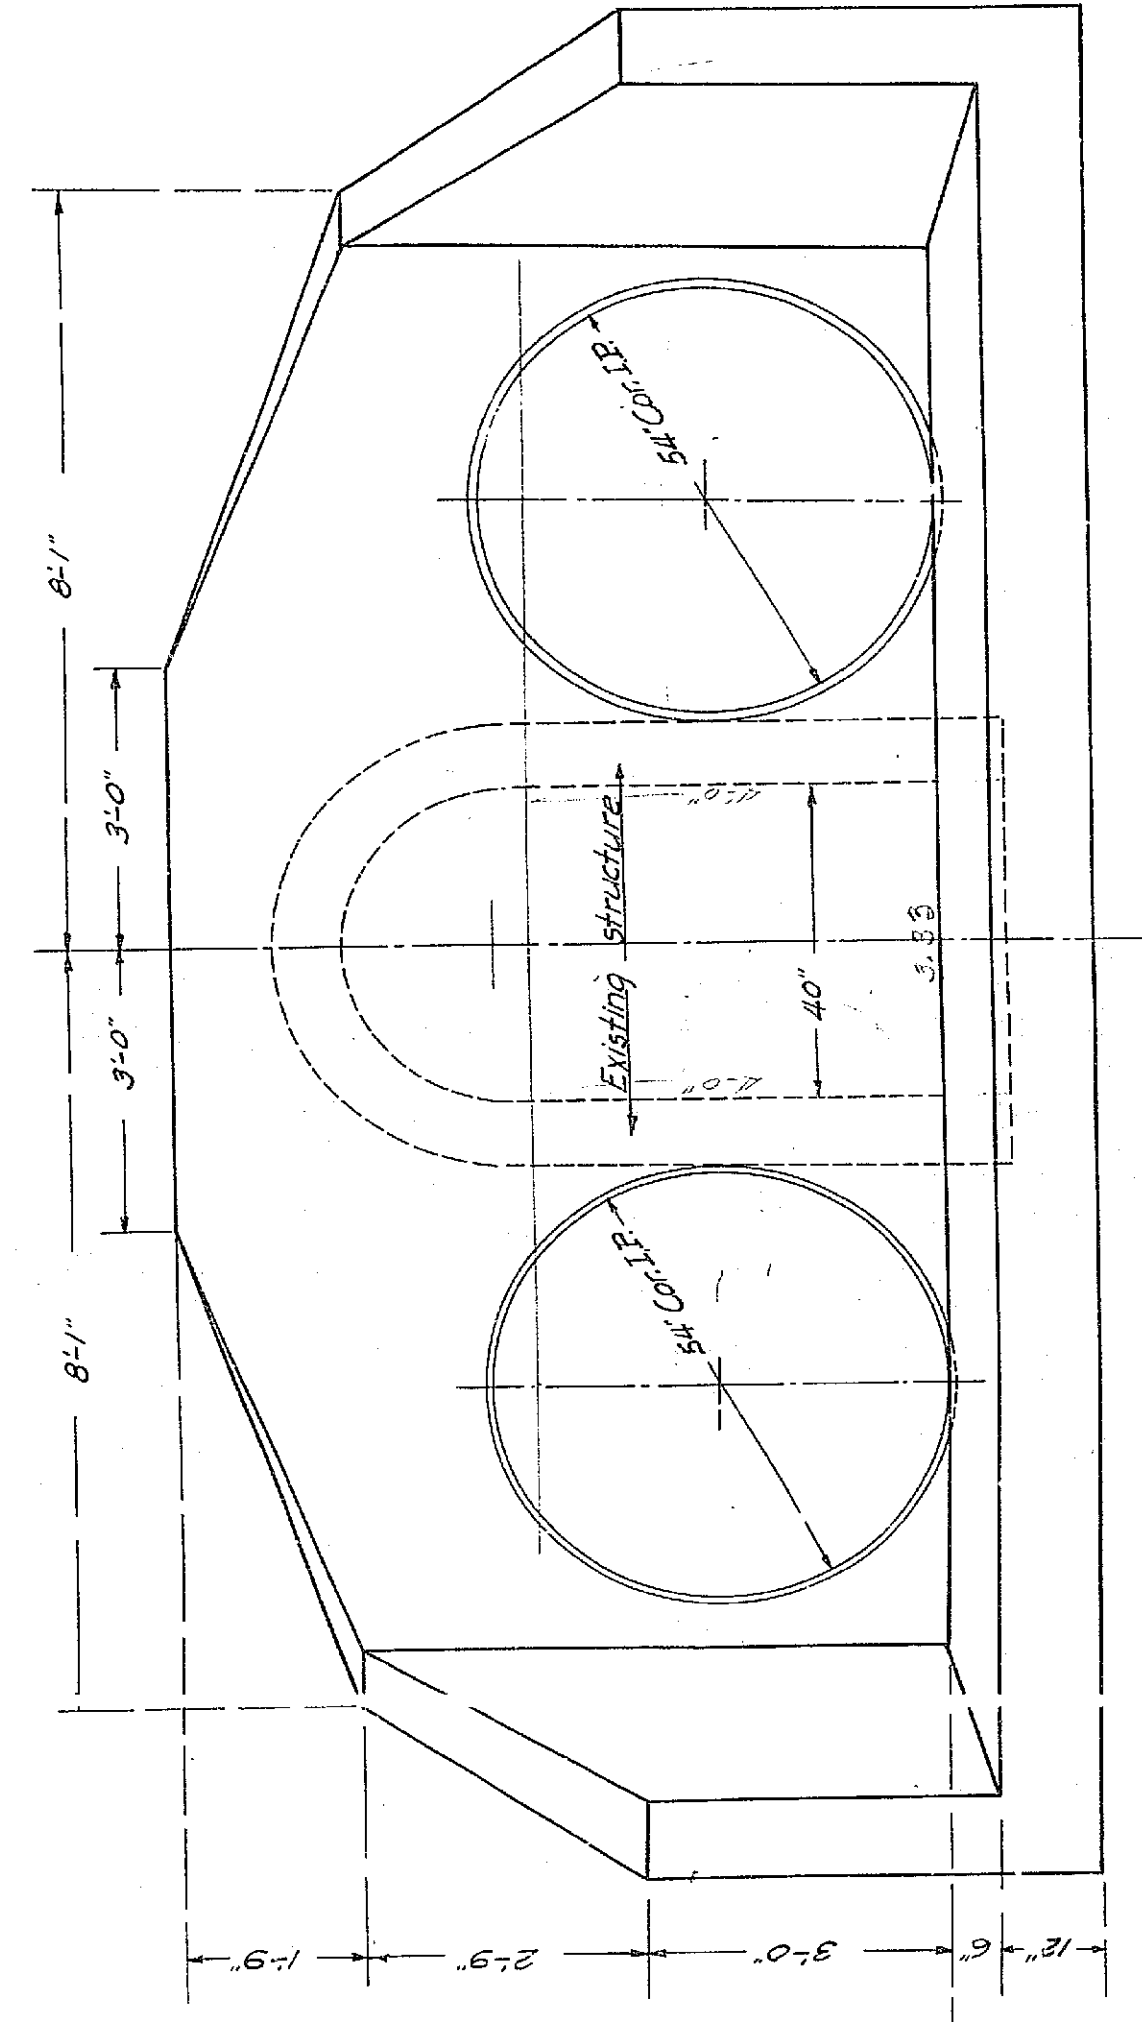

END VIEW

944A