


EXHIBIT LOT CONSOLIDATION

PROJECT: GP-2021-15299
 APN: 206-142-023 & 206-142-037
 ADDRESS: 3164-KNOLL WAY

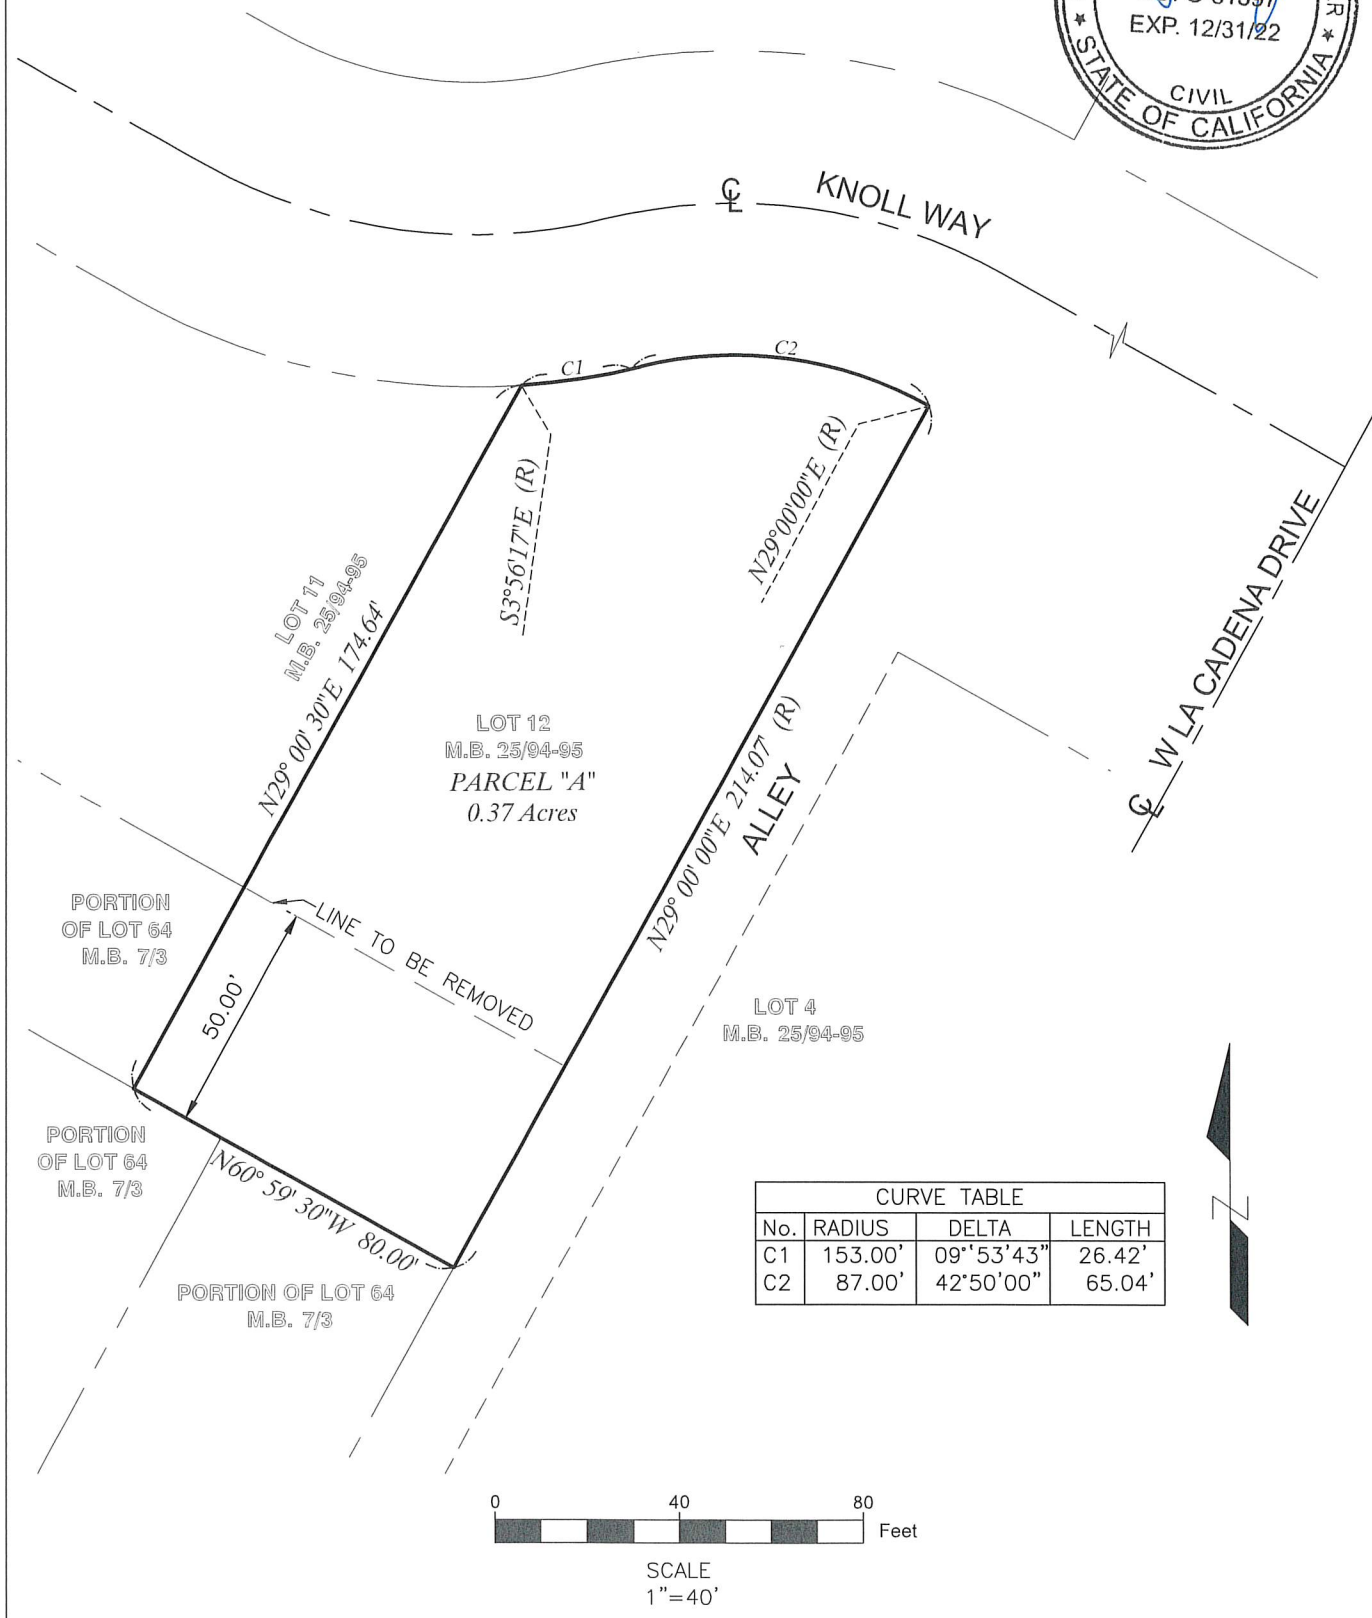

LOT 12
 M.B. 25/94-95
PARCEL "A"
 0.37 Acres

PORTION
 OF LOT 64
 M.B. 7/3

PORTION
 OF LOT 64
 M.B. 7/3

PORTION OF LOT 64
 M.B. 7/3

LOT 4
 M.B. 25/94-95

CURVE TABLE			
No.	RADIUS	DELTA	LENGTH
C1	153.00'	09°53'43"	26.42'
C2	87.00'	42°50'00"	65.04'



SCALE
 1"=40'