



298728

RECEIVED FOR RECORD
AT 8:00 O'CLOCK

Recording requested by:

SEP 1 1 1995

Recorded in Official Records
of Riverside County, California

 Recorder
Fees \$ 

And when recorded, mail to:

City of Riverside
Public Works Department
Survey Section
3900 Main Street
Riverside, California 92522

FOR RECORDER'S OFFICE USE ONLY

Project: **Riverside Water Co. Canal**
3048 Amsterdam Dr.
APN 233-291-018

PLANNING COMMISSION
of the
CITY OF RIVERSIDE
CERTIFICATE OF COMPLIANCE

Property Owner(s): **NEVILLE JAMES, an unmarried man, and EDWARD SHIANG, a married man as his sole and separate property, each as to an undivided 50% interest**

Pursuant to Section 18.38.030 of the Riverside Municipal Code, the Planning Commission of the City of Riverside, California, hereby declares that on **August 15, 1995**, a waiver of parcel map for a lot line adjustment was granted for the following described real property located in the City of Riverside, County of Riverside, State of California, which real property thereby created complies with the California Subdivision Map Act and Title 18 of the Riverside Municipal Code.


Parcel 1

Lot 18 of Tract No. 7675 as shown by Map on file in Book 88 of Maps, pages 88 through 90 thereof, records of Riverside County, California, together with that portion of the Riverside Water Company Canal right of way, 33 feet wide, described as Parcel No. 55 of that certain Judgement in Eminent Domain and Final Order of Condemnation, recorded May 23, 1961, in Book 2911, page 299 et seq., Official Records of Riverside County, California, lying within Section 8, Township 3 South, Range 5 West, San Bernardino Meridian, described as follows:

BOUNDED southeasterly by the southwesterly prolongation of the southeasterly line of Lot 18 of said Tract No. 7675, and **bounded** northwesterly by the southwesterly prolongation of the northwesterly line of said Lot 18.

This description was prepared by me or under my direction in conformance with the requirements of the Land Surveyors Act.

Mark S. Brown 8/23/95 Prep. WF
Mark S. Brown, L.S. 5655 Date
License Expires 9/30/95

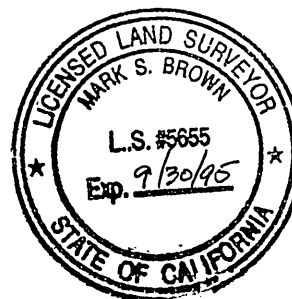

THE ISSUANCE OF THIS CERTIFICATE OF COMPLIANCE DOES NOT SUPERSEDE, MODIFY OR AFFECT ANY REQUIREMENTS OF THE BUILDING OR ZONING REGULATIONS OF THE CITY OF RIVERSIDE.
PLANNING COMMISSION OF THE
CITY OF RIVERSIDE

Dated: 8-25-95

STEPHEN J. WHYLD
PLANNING DIRECTOR

By J. Craig Aaron
J. CRAIG AARON
PRINCIPAL PLANNER

GENERAL ACKNOWLEDGEMENT


State of California }
County of Riverside } ss

On 8-25-95, before me Colleen J. Nicol
(date) (name)

a Notary Public in and for said State, personally appeared

J. Craig Aaron
Name(s) of Signer(s)

personally known to me - OR proved to me on the basis of satisfactory evidence to be the person(s) whose name(s) is/are subscribed to the within instrument and acknowledged to me that he/she/they executed the same in his/her/their authorized capacity(ies), and that by his/her/their signature(s) on the instrument the person(s), or the entity upon behalf of which the person(s) acted, executed the instrument.

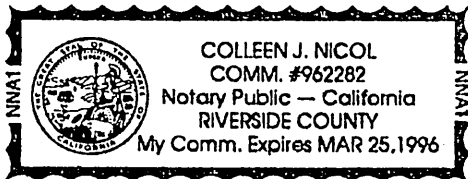

WITNESS my hand and official seal.

Colleen J. Nicol
Signature

OPTIONAL SECTION

CAPACITY CLAIMED BY SIGNER

- () Attorney-in-fact
- () Corporate Officer(s)

Title _____

Title _____


- () Guardian/Conservator
- () Individual(s)
- () Trustee(s)

Other
Principal Planner

- () Partner(s)
- () General
- () Limited

The party(ies) executing this document is/are representing:

City of Riverside

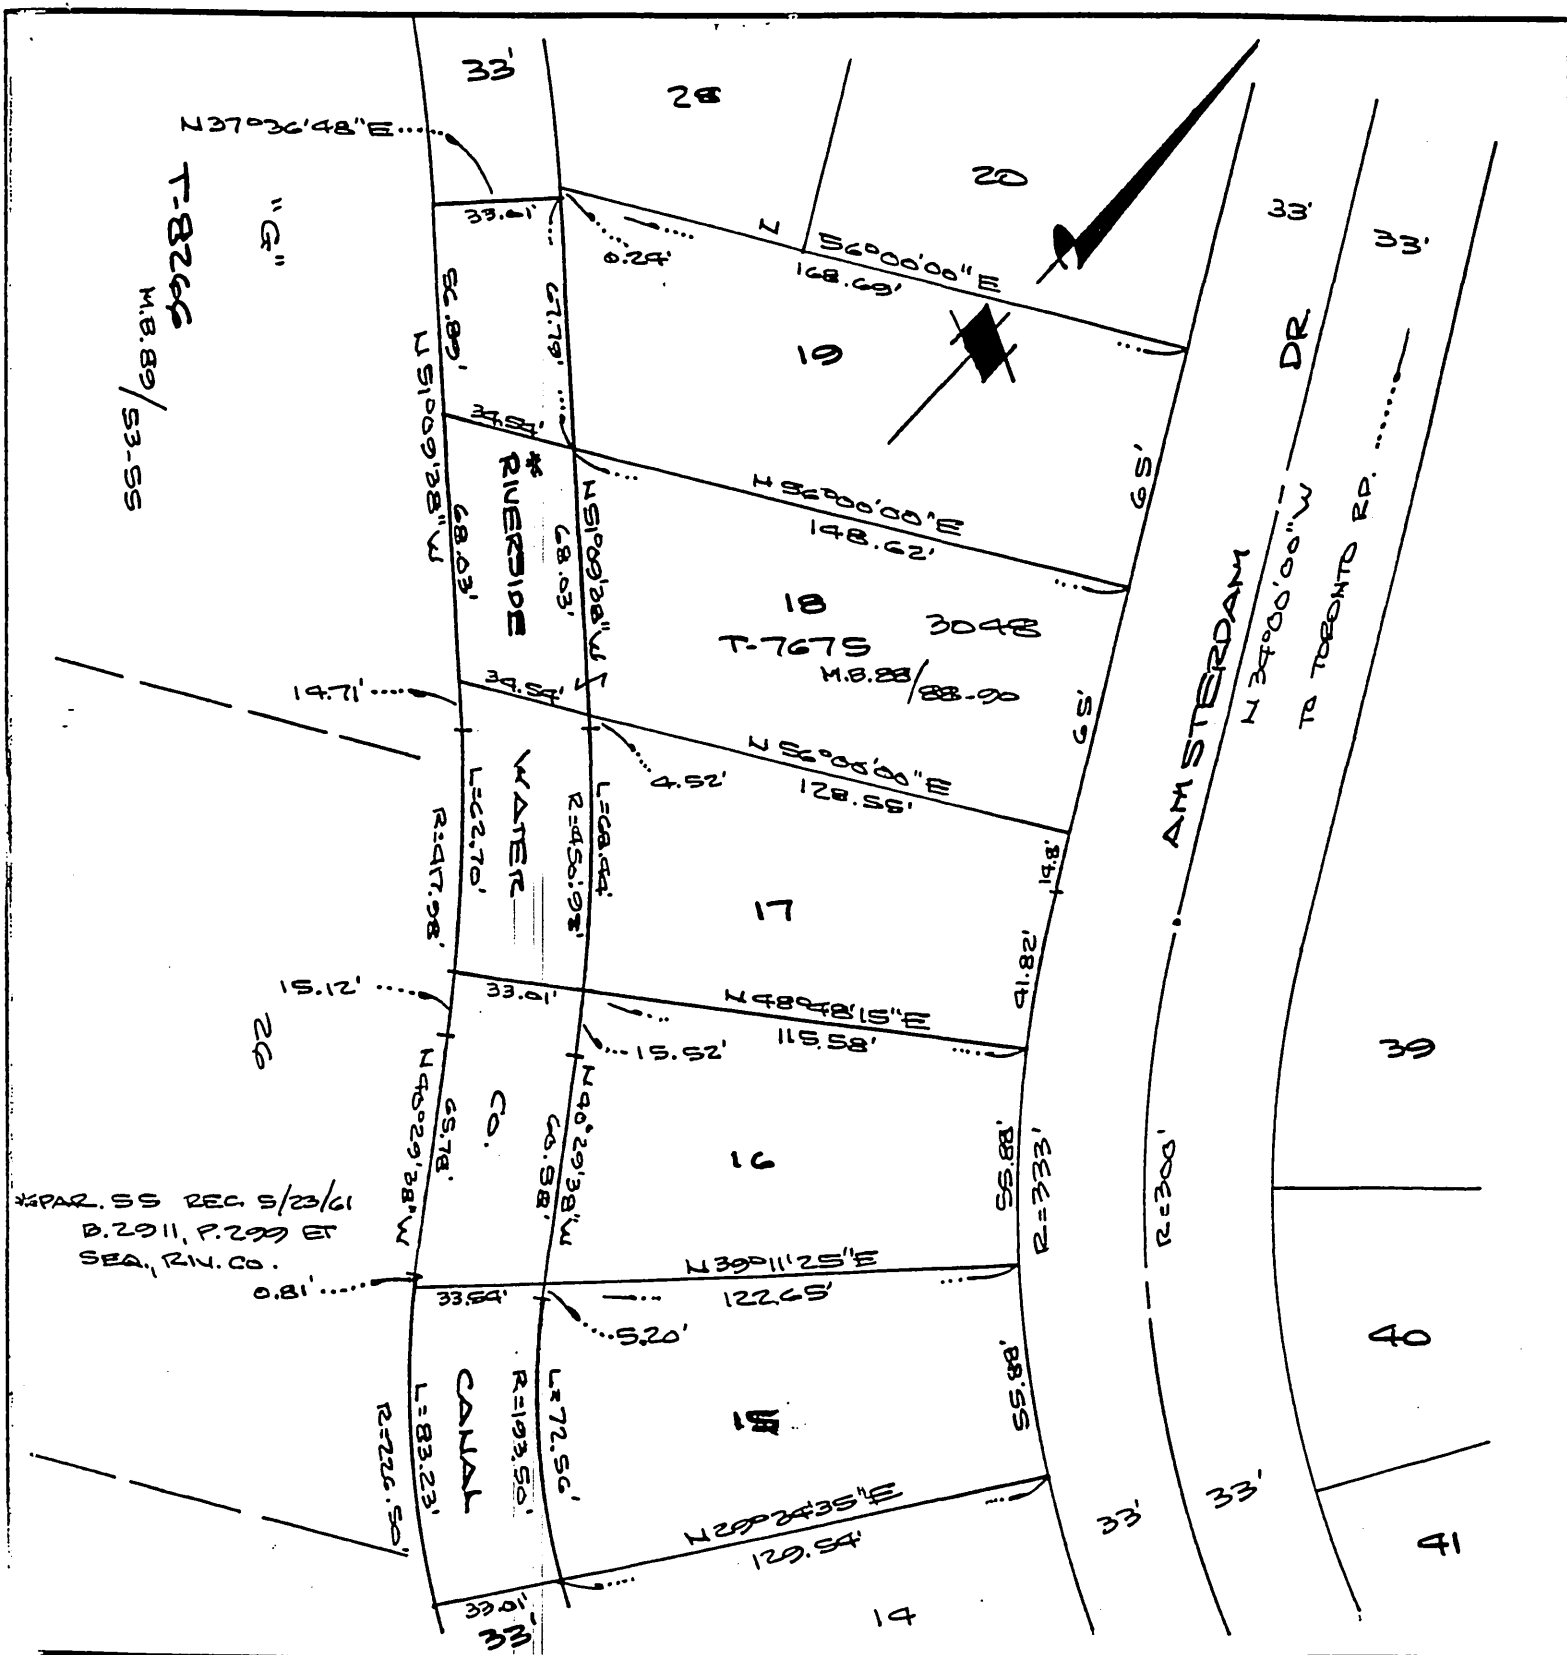

• CITY OF RIVERSIDE, CALIFORNIA •

THIS PLAT IS SOLELY AN AID IN LOCATING THE PARCEL(S) DESCRIBED IN THE ATTACHED DOCUMENT. IT IS NOT A PART OF THE WRITTEN DESCRIPTION THEREIN.

SHEET 3 OF 3

5/404

SCALE: 1" = 50' DRAWN BY WJ DATE 7.14.24 SUBJECT T-7675 RIV. WTR. CO. CANAL