
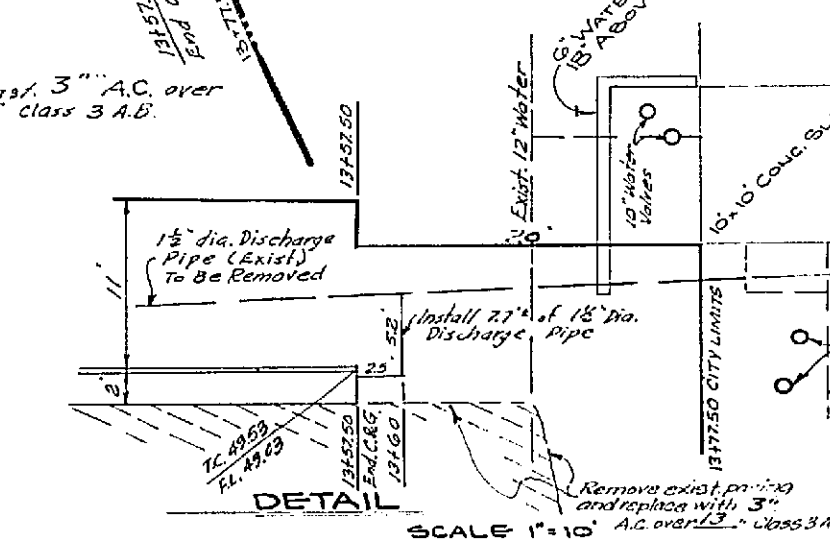


- GENERAL NOTES**
- IT SHALL BE THE RESPONSIBILITY OF THE CONTRACTOR TO CLEAR THE RIGHT OF WAY IN ACCORDANCE WITH THE PROVISIONS OF LAW AS IT AFFECTS EACH UTILITY INCLUDING IRRIGATION LINES AND APURTANCES AND AT NO COST TO THE CITY.
 - CONSTRUCTION SHALL BE IN ACCORDANCE WITH THE CITY OF RIVERSIDE, DEPARTMENT OF PUBLIC WORKS, SPECIFICATIONS No. 401 AND STANDARD DRAWINGS.
 - PRIME COAT, SEAL COAT, AND PAINT BINDER ARE REQUIRED.
 - GRADING WILL REQUIRE A PERMIT UNDER ORDINANCE 5093 FOR A CUT OR FILL EXCEEDING 100 CUBIC YARDS OR A FILL OVER ONE FOOT IN DEPTH.
 - TRIM EDGE OF EXISTING PAVEMENT, WHERE NEW PAVING JOINS EXISTING PAVEMENT, TO A CLEAN STRAIGHT LINE. CONSTRUCT MATCH-UP PAVING AS SHOWN AND OVERLAY PAVING AS DIRECTED IN THE FIELD TO PRODUCE A SMOOTH CROWN SECTION.
 - THE DEVELOPER SHALL ARRANGE FOR A TEST OF THE SOIL AT THE SUBGRADE LEVEL BY A SOILS ENGINEER. THICKNESS OF PAVEMENT AND TYPE AND TYPE OF AGGREGATE USE SHALL BE DETERMINED BY THE SOILS ENGINEER AND SUBMITTED TO THE CITY OF RIVERSIDE FOR APPROVAL.
 - THE FINISHED SUB GRADE SHALL HAVE A COMPRESSION OF NOT LESS THAN 90% FOR A DEPTH OF 0.5 FOOT AS DETERMINED BY TEST METHOD NO. "CALIF. 216F" IMMEDIATELY PRIOR TO PLACEMENT OF THE COVER.

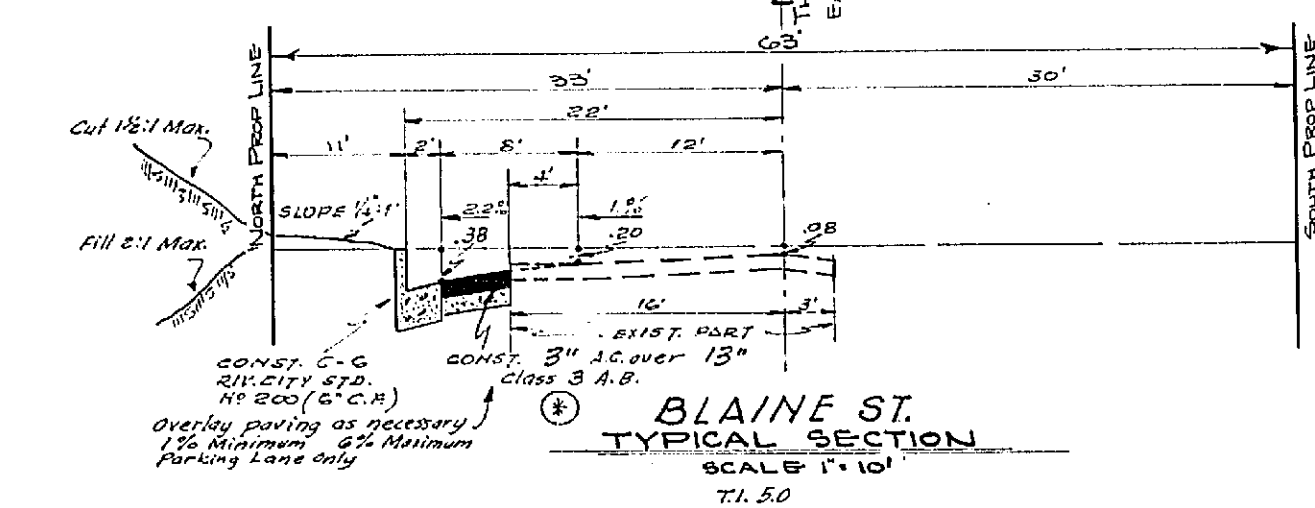

J. F. DAVIDSON ASSOCIATES CIVIL ENGINEERS - SURVEYORS - PLANNERS RIVERSIDE, CALIFORNIA APPROVED BY <i>Robert J. Davidson</i> DATE <i>2-24-65</i> R.E. No. <i>3289</i>	⑤ <i>Added Base requirements Gene B. Pl. 1' x 1' No. 22-22-60</i>	CITY OF RIVERSIDE, CALIFORNIA DEPARTMENT OF PUBLIC WORKS APPROVED BY <i>[Signature]</i> DATE <i>2-24-65</i> OFFICE ENGINEER PARK DEPARTMENT TRAFFIC DIVISION ASSISTANT CITY ENG. <i>[Signature]</i>	STREET PLAN & PROFILE BLAINE STREET (No. Side-Cut on Belvedere Dr.) BELVEDERE HEIGHTS M.D. 22/51	PROJECT NO. R-1027 SHEET 1 OF 1 FILE NO. 2785
	W.O. 320 FOR ALLEN FLEMING F.B. DESIGNED BY <i>Lee</i> DRAWN BY <i>S.S.</i> CHECKED BY <i>[Signature]</i>	HORIZ. SCALE: 1" = 50' VERT. SCALE: 1" = 5'	DATE 2-19-65	BENCH MARK I.B.M.: RAILROAD SPIKE IN SOUTHWESTERLY SIDE OF P.P.OLE No. 22593-J. ELEV. 1250.99 TOP CAPPED CONC. MON. AT & BLAINE & MT. VERNON PER CITY F.B. 703-48. ELEV. 1215.05