

GENERAL NOTES:

IT SHALL BE THE RESPONSIBILITY OF THE CONTRACTOR TO CLEAR THE RIGHT OF WAY IN ACCORDANCE WITH THE PROVISIONS OF LAW AS IT AFFECTS EACH UTILITY INCLUDING LEGISLATION LATER AND REPERMITS REQUIRED AND AT NO COST TO THE CITY.

CONSTRUCTION SHALL BE IN ACCORDANCE WITH THE CITY OF RIVERSIDE, DEPARTMENT OF PUBLIC WORKS, SPECIFICATIONS AND STANDARD DRAWINGS.

FRAME CURB, SEAL CO. IT, AND PAINT BANDS ARE REQUIRED.


GRADING WILL REQUIRE A PERMIT UNDER ORDINANCE 3003 FOR A CUT OR FILL EXCEEDING 100 CUBIC YARDS OR A FILL OVER ONE FOOT IN DEPTH.

THE DEVELOPER SHALL ARRANGE FOR A TEST OF THE SOIL AT THE PROPOSED LEVEL BY A SOIL ENGINEER. THICKNESS OF PAVEMENT AND UNDERLAYMENT THICKNESS OF CURB AND GATE BASE SHALL BE DETERMINED BY THE SOIL ENGINEER AND SUBMITTED TO THE CITY OF RIVERSIDE FOR APPROVAL PRIOR TO CONSTRUCTION.


TRIM EDGE OF EXISTING PAVEMENT, WHERE NEW DRIVE JOINS EXISTING PAVEMENT, TO A CLEAN STRAIGHT LINE. CONSTRUCT PATCH-UP DRIVE AS SHOWN AND OVERLAY PAVING AS DIRECTED IN THE FIELD TO PRODUCE A SMOOTH DRIVE. SECTION ENGINEER ESTIMATES THE OVERLAY TO BE 6 INCHES.

FOR RELOCATION OF ANY CITY DOMESTIC OR IRRIGATION WATER FACILITY, OR ELECTRIC POWER UTILITY FACILITY, TO BE DONE BY CITY ENGINEER. CONTRACTOR SHALL MAKE WATER COMMERCIAL ENGINEER AT LEAST 14 DAYS BEFORE ABOUT 2 WEEKS TO PROCESS A WORK ORDER BEFORE RELOCATION WORK TO BEGIN.


110' of existing 8" cast pipe @ 1.75% from 6+54 to 7+33 remove 25' of 8" pipe and grade out to drain @ 0.25% from 7+33 to new curb & gutter @ 0+61.92

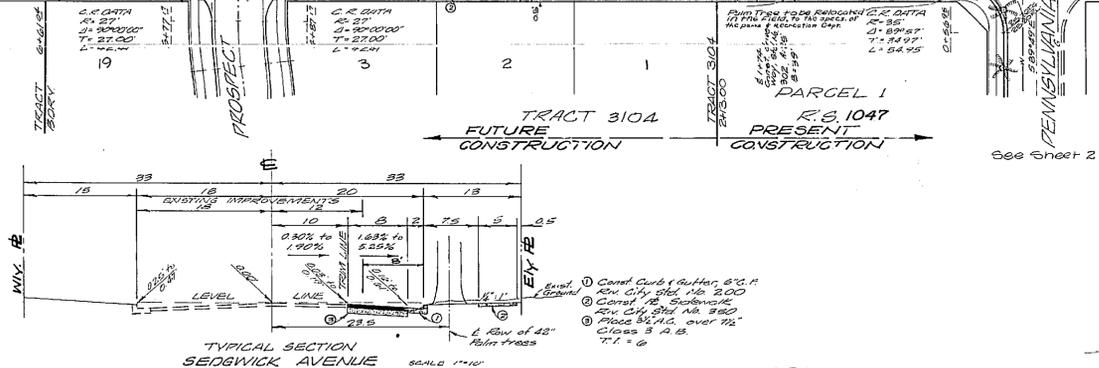

J. F. DAVIDSON ASSOCIATES CIVIL ENGINEERS - SURVEYORS - PLANNERS RIVERSIDE, CALIFORNIA APPROVED BY: <i>[Signature]</i> DATE: 5/22/65 R.E. No. 13493		CITY OF RIVERSIDE, CALIFORNIA DEPARTMENT OF PUBLIC WORKS APPROVED BY: <i>[Signature]</i> DATE: 5/22/65 PARK DEPARTMENT TRAFFIC DIVISION ASSISTANT CITY ENG.		R. S. 1047 STREET PLAN & PROFILE SEDGWICK AVENUE ELY. 5102 PENN. AVE. TO 225' ELY. PROJECT NO. 55 212 R-1065 SHEET 1 OF 2	
W.O. 215 FOR AFRICAN METHODIST CHURCH, 927		DESIGNED BY: <i>[Signature]</i> DRAWN BY: <i>[Signature]</i> CHECKED BY:		DATE: 5/22/65 HORIZ. SCALE: 1" = 50' VERT. SCALE: 1" = 5' FILE NO. 330	

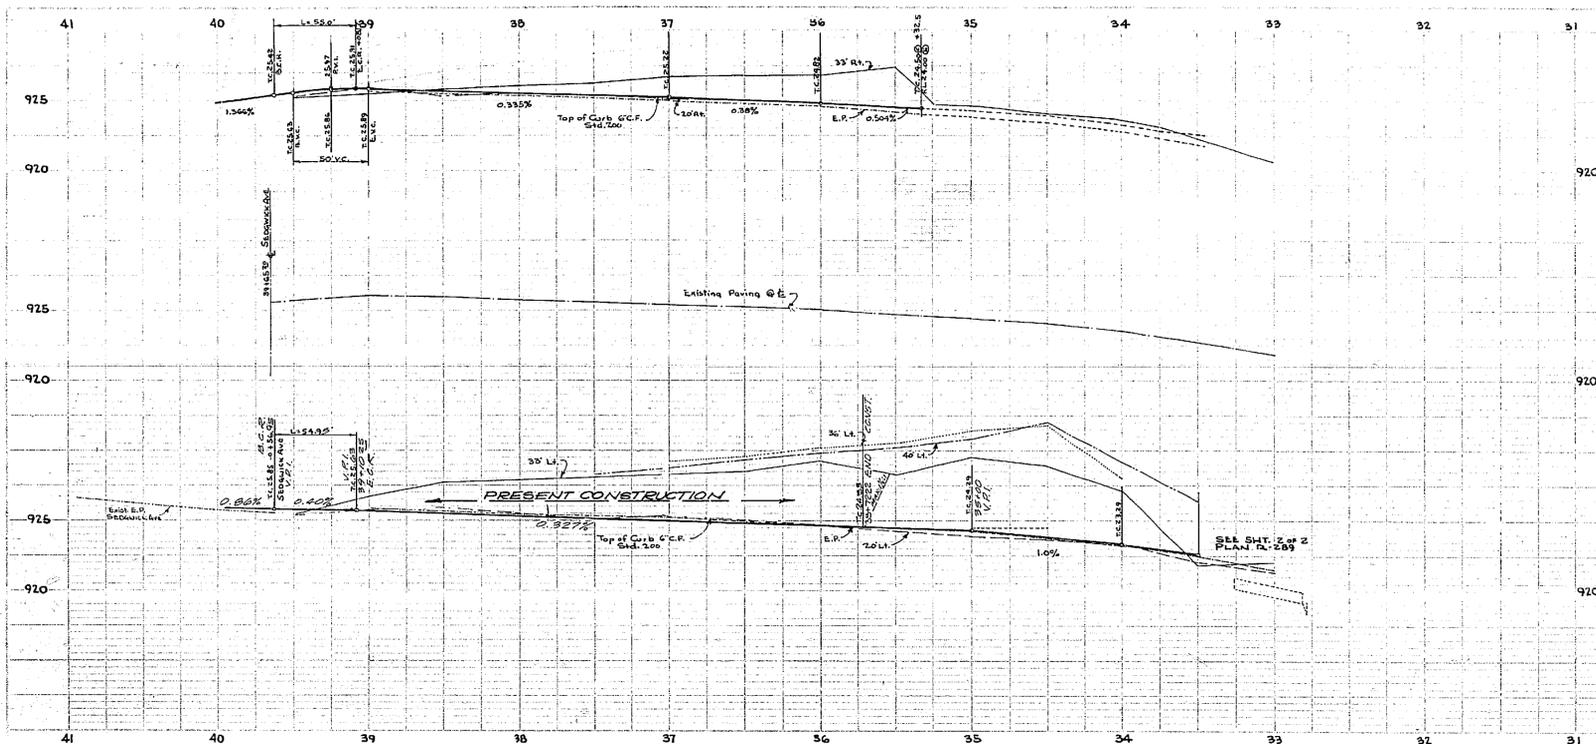

SCALE: Horiz. 1" = 50'
 Vert. 1" = 5'
 FIELD BOOKS: 641/7 663
 PLANS: 1013-F, 426
 BENCH MARK: 5' L. in Southwest
 Curb Return @ Intersection of
 Sedgwick & Pennsylvania City of Riverside
 Elev. 921.92' PAGE 20 & 36

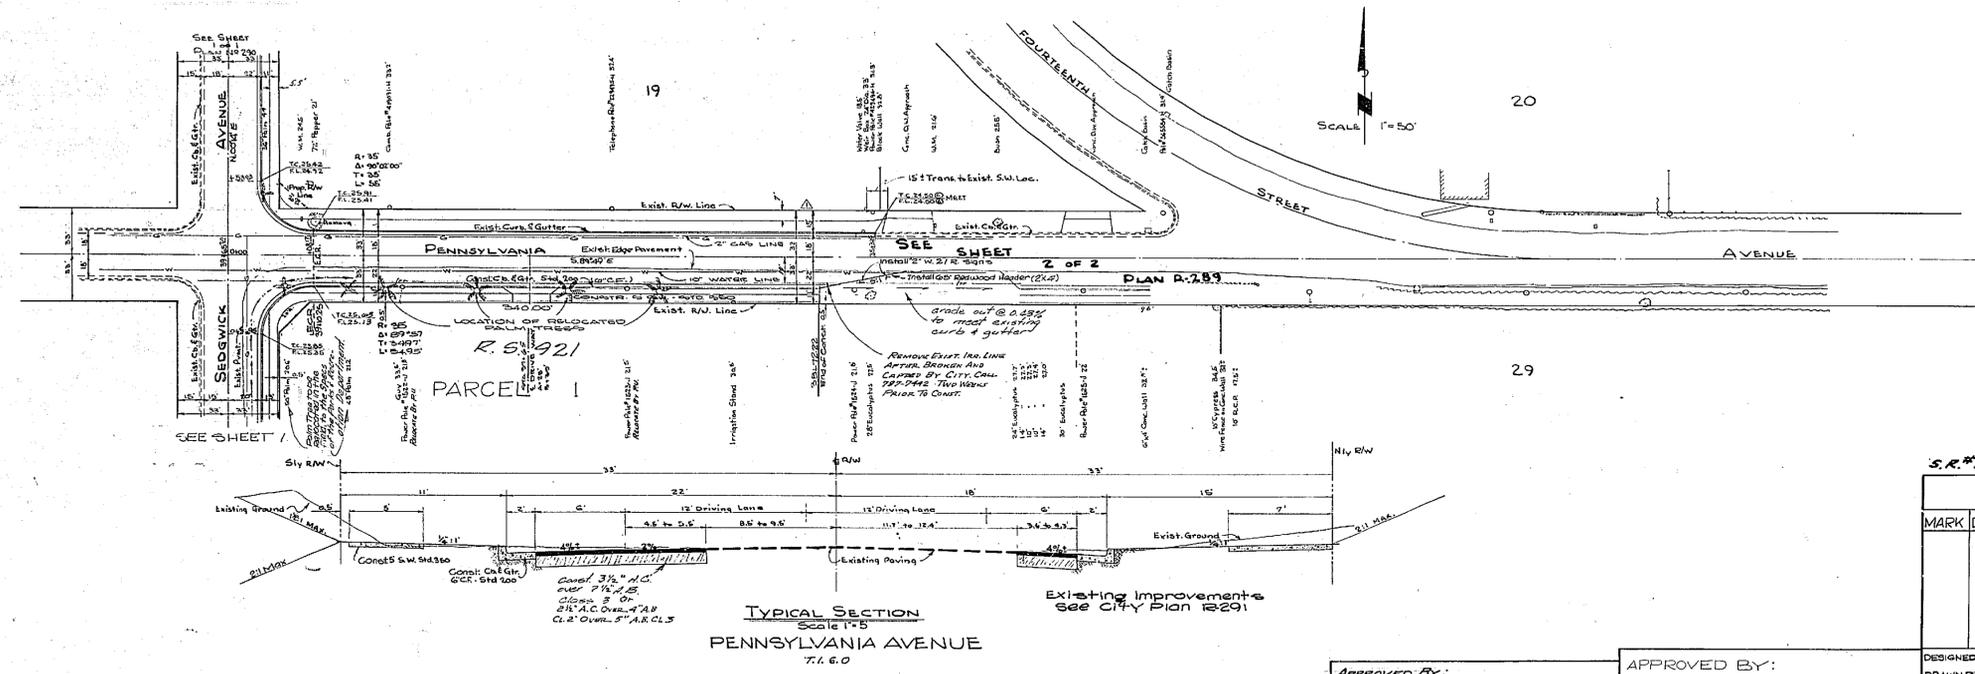

REVISIONS	
MARK	DESCRIPTION

J.F. DAVIDSON ASSOCIATES
 RIVERSIDE, CALIFORNIA
 APPROVED BY: *[Signature]* DATE: 1-27-61
 CITY OF RIVERSIDE CALIFORNIA
 DEPARTMENT OF PUBLIC WORKS
 PROJECT NO. 55 378
 SLY SIDE
PENNSYLVANIA AVENUE
 FOURTEENTH ST. TO SEDGWICK AVE.
 Curb and Gutter Improvement
 R. S. 1047

APPROVED BY:
[Signature] 2-11-63
 IRRIGATION DIVISION DATE

APPROVED BY:
[Signature] 1-15-62
 PARK DEPT. DATE

DESIGNED BY: R.L.
 DRAWN BY: R.L.
 CHECKED BY: *[Signature]*
 RECOMMENDED BY:
 APPROVED BY: *[Signature]*
 DIRECTOR OF PUBLIC WORKS
 DATE: 5/22/63

R-1065
 SHEET 2 OF 2
 2301