
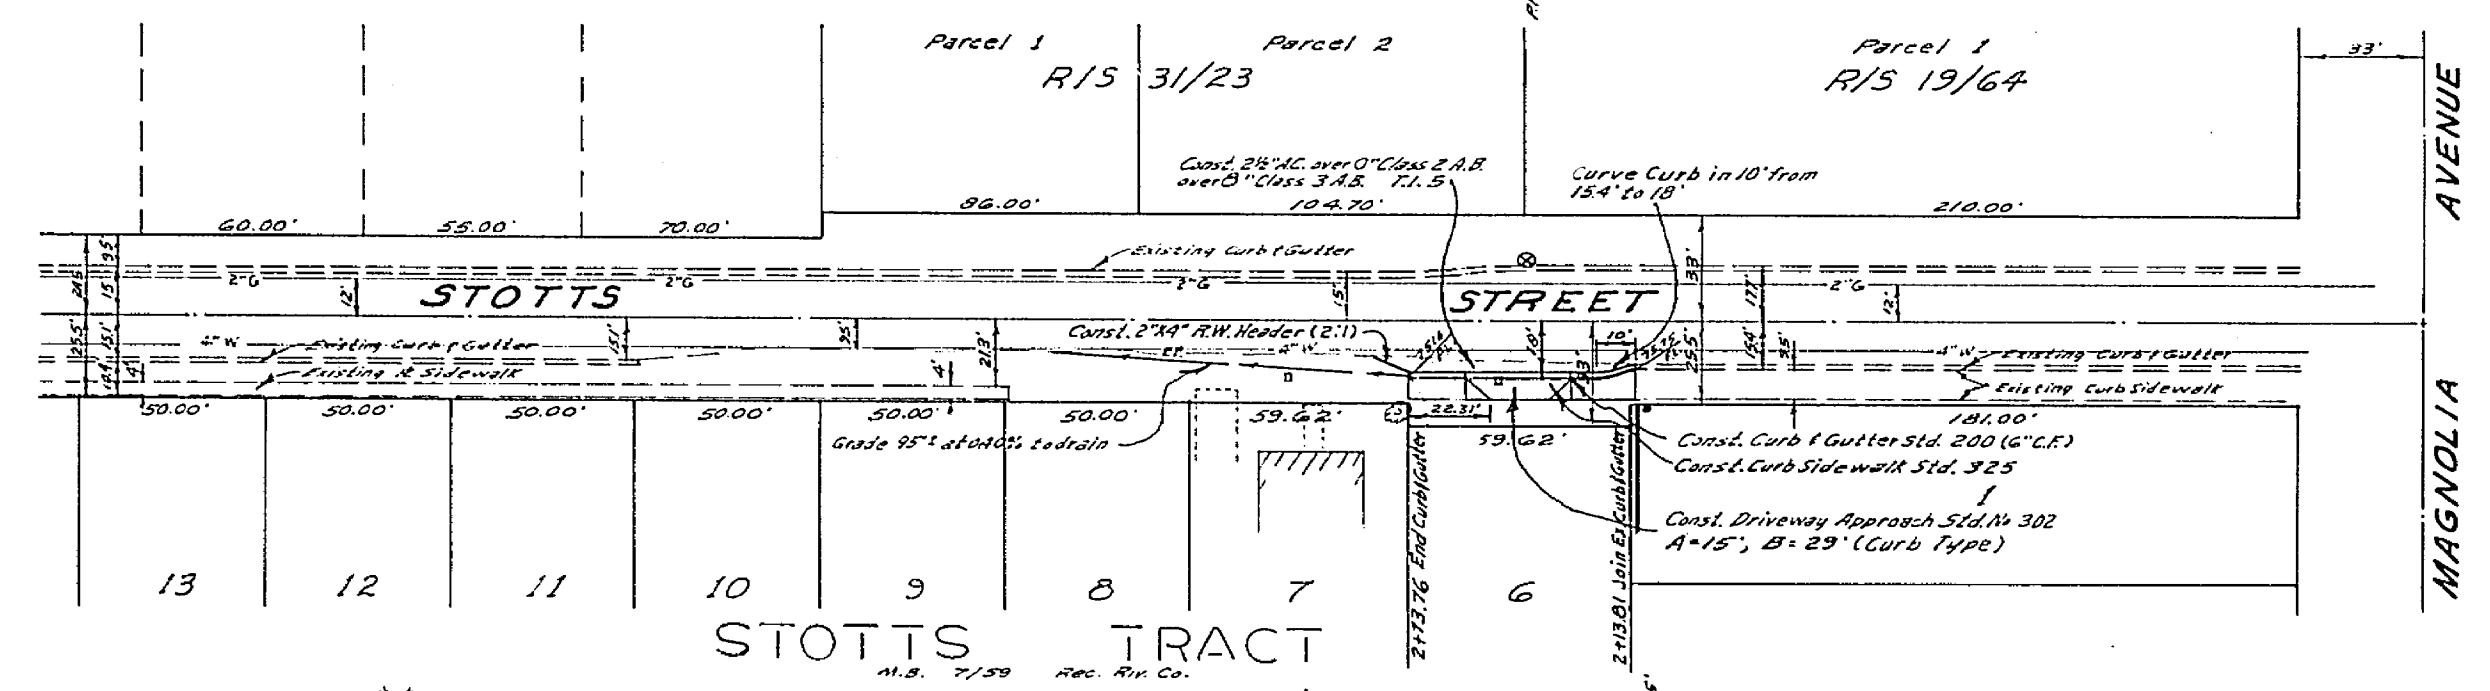


**QUANTITY ESTIMATE**

Curb/Gutter Standard No. 2012 (C.F.)	60 LF
Curb Sidewalk Standard No. 325	300 SF
2 1/2" A.C. Seal coat	240 SF
2" x 4" Redwood Header	10 LF
Imported Base Material	6 CY
Driveway Approach Standard No. 302	1 Ea

- GENERAL NOTES**
- (1) It shall be the responsibility of the contractor to clear the right of way in accordance with the provisions of law as it affects each utility, including irrigation lines and appurtenances, and at no cost to the City.
  - (2) Construction shall be in accordance with The City of Riverside, Department of Public Works, Specifications No. 461 and Standard Drawings.
  - (3) Prime coat, seal coat, and paint binder are required.
  - (4) Grading will require a permit under Ordinance 5093 for a cut or fill exceeding 100 cubic yards, or a fill over one foot in depth.
  - (5) The subgrade shall be prepared to a soil test to be made by Soil Engineer after the streets have been prepared to rough grade. Depth of base material and A.C. paving shall be determined by City of Riverside Design Standards and Test Procedures.
  - (6) Trim edge of existing pavement, where new paving joins existing pavement, to a clean, straight line. Construct match-up paving as shown and overlay paving as directed in the field to produce a smooth crown section.
  - (7) The finish subgrade shall have a compaction of not less than 90% for a depth of 8.5 feet as determined by test method "NO. 1" of "AASHTO T-99" immediately prior to placement of the base.
  - (8) 175 W. MK Street Light to be installed on P-528-2774 upon receipt of P-2525 by Public Utilities Dept. 7:25:00 PM 9-2-65
  - (9) For relocation of any City department water facility to be done by City forces, contact L. B. DeFuria, Water Engineer, Civil Engineer, 21 1/2" x 24" x 24" Schedule 40, 2 weeks to process a work order, before relocation work begins.

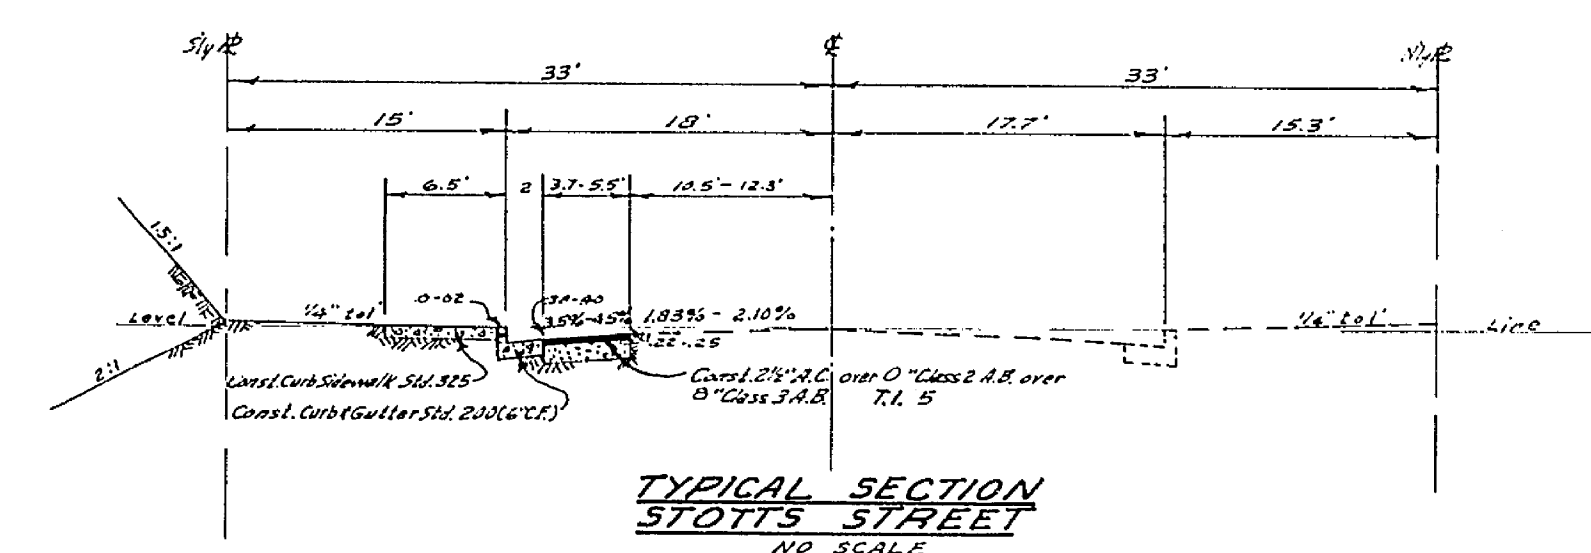

ALBERT A. WEBB ASSOCIATES  
 CIVIL ENGINEERS  
 RIVERSIDE, CALIFORNIA  
 APPROVED BY: *Robert A. Webb* DATE: 8/18/65  
 R.E. No. 2276  
 W.O. 65-262 FOR: Robert Carpenter F.B. 567

MARK	REVISIONS	APPR.	DATE

APPROVED FOR STREET LIGHTING  
*Don Campbell* 9-2-65  
 City Supv. Pub. Wrks. DATE

CITY OF RIVERSIDE, CALIFORNIA  
 DEPARTMENT OF PUBLIC WORKS

APPROVED BY: *W. J. ...*  
 OFFICE ENGINEER DATE: 9/14/65  
 PARK DEPARTMENT  
 TRAFFIC DIVISION  
 ASSISTANT CITY ENG. DATE: 9-15-65

**STREET PLAN & PROFILE**

**STOTTS STREET**  
 Between Magnolia Ave. & Garfield St., South Side, 215' to 275' West of Magnolia Ave.  
 zoning case No. R-133-645

PROJECT NO. **R-1089**  
 SHEET 1 OF 1  
 FILE NO. 65-262-A

HORIZ. SCALE: 1" = 50'  
 VERT. SCALE: 1" = 5'