



CITY B.M.  
 106.111 in NE corner of  
 JONES AVE at ARLINGTON  
 AVE. Elev. 792.92  
 I.C. 704/38

**GENERAL NOTES**

1. It shall be the responsibility of the contractor to clear the right-of-way in accordance with the provisions of law as it affects each utility including irrigation lines and appurtenances at no cost to the city.
2. Construction shall be in accordance with the city of Riverside Department of Public Works, specifications No. 461 and Standard Drawings.
3. Prime Coat, Seal Coat, and Paint Binder are required.
4. Grading will require a permit under Ordinance 3893 for a Cut or Fill exceeding 100 cubic yards, or a fill over one foot in depth.
5. Trim edge of existing pavement, where new paving joins existing pavement, to a clear, straight line construct match-up paving as shown and overlay paving as directed in the field to produce a smooth crown section. The amount of asphalt overlay on existing pavement has been estimated by the Engineer to be approximately 2 tons.
6. For relocation of any City Domestic or Irrigation water facility, or Electric Power Utility facility to be done by City forces, contact the Water Commercial Engineer at 787-7441, and the Southwest Water Company at 289-4224.

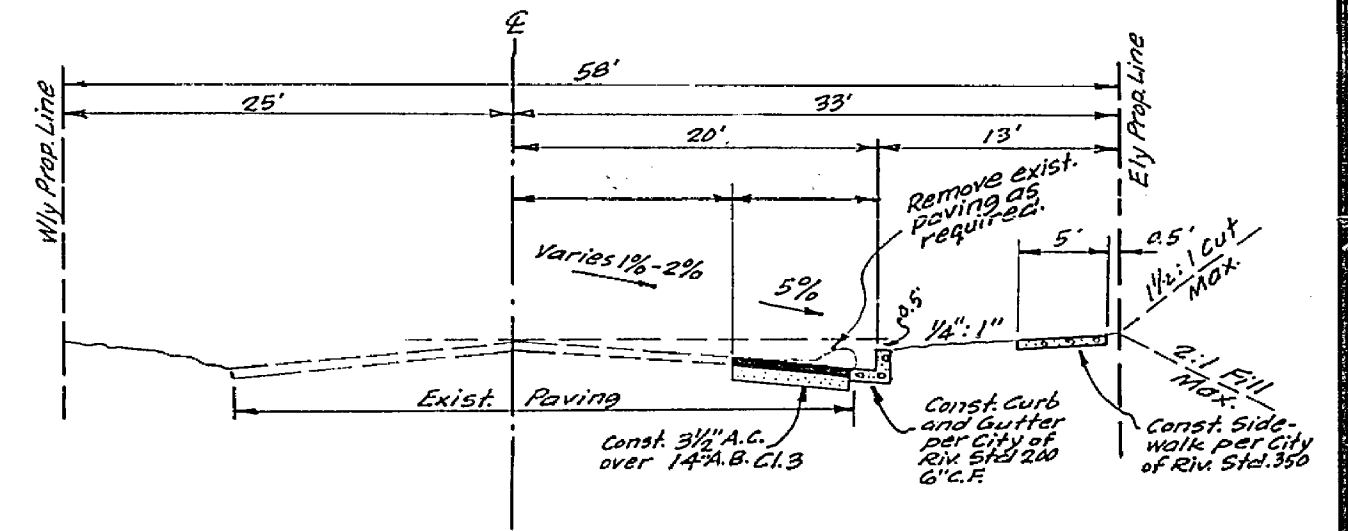

**TYPICAL SECTION  
 JONES AVENUE  
 T.1-6**

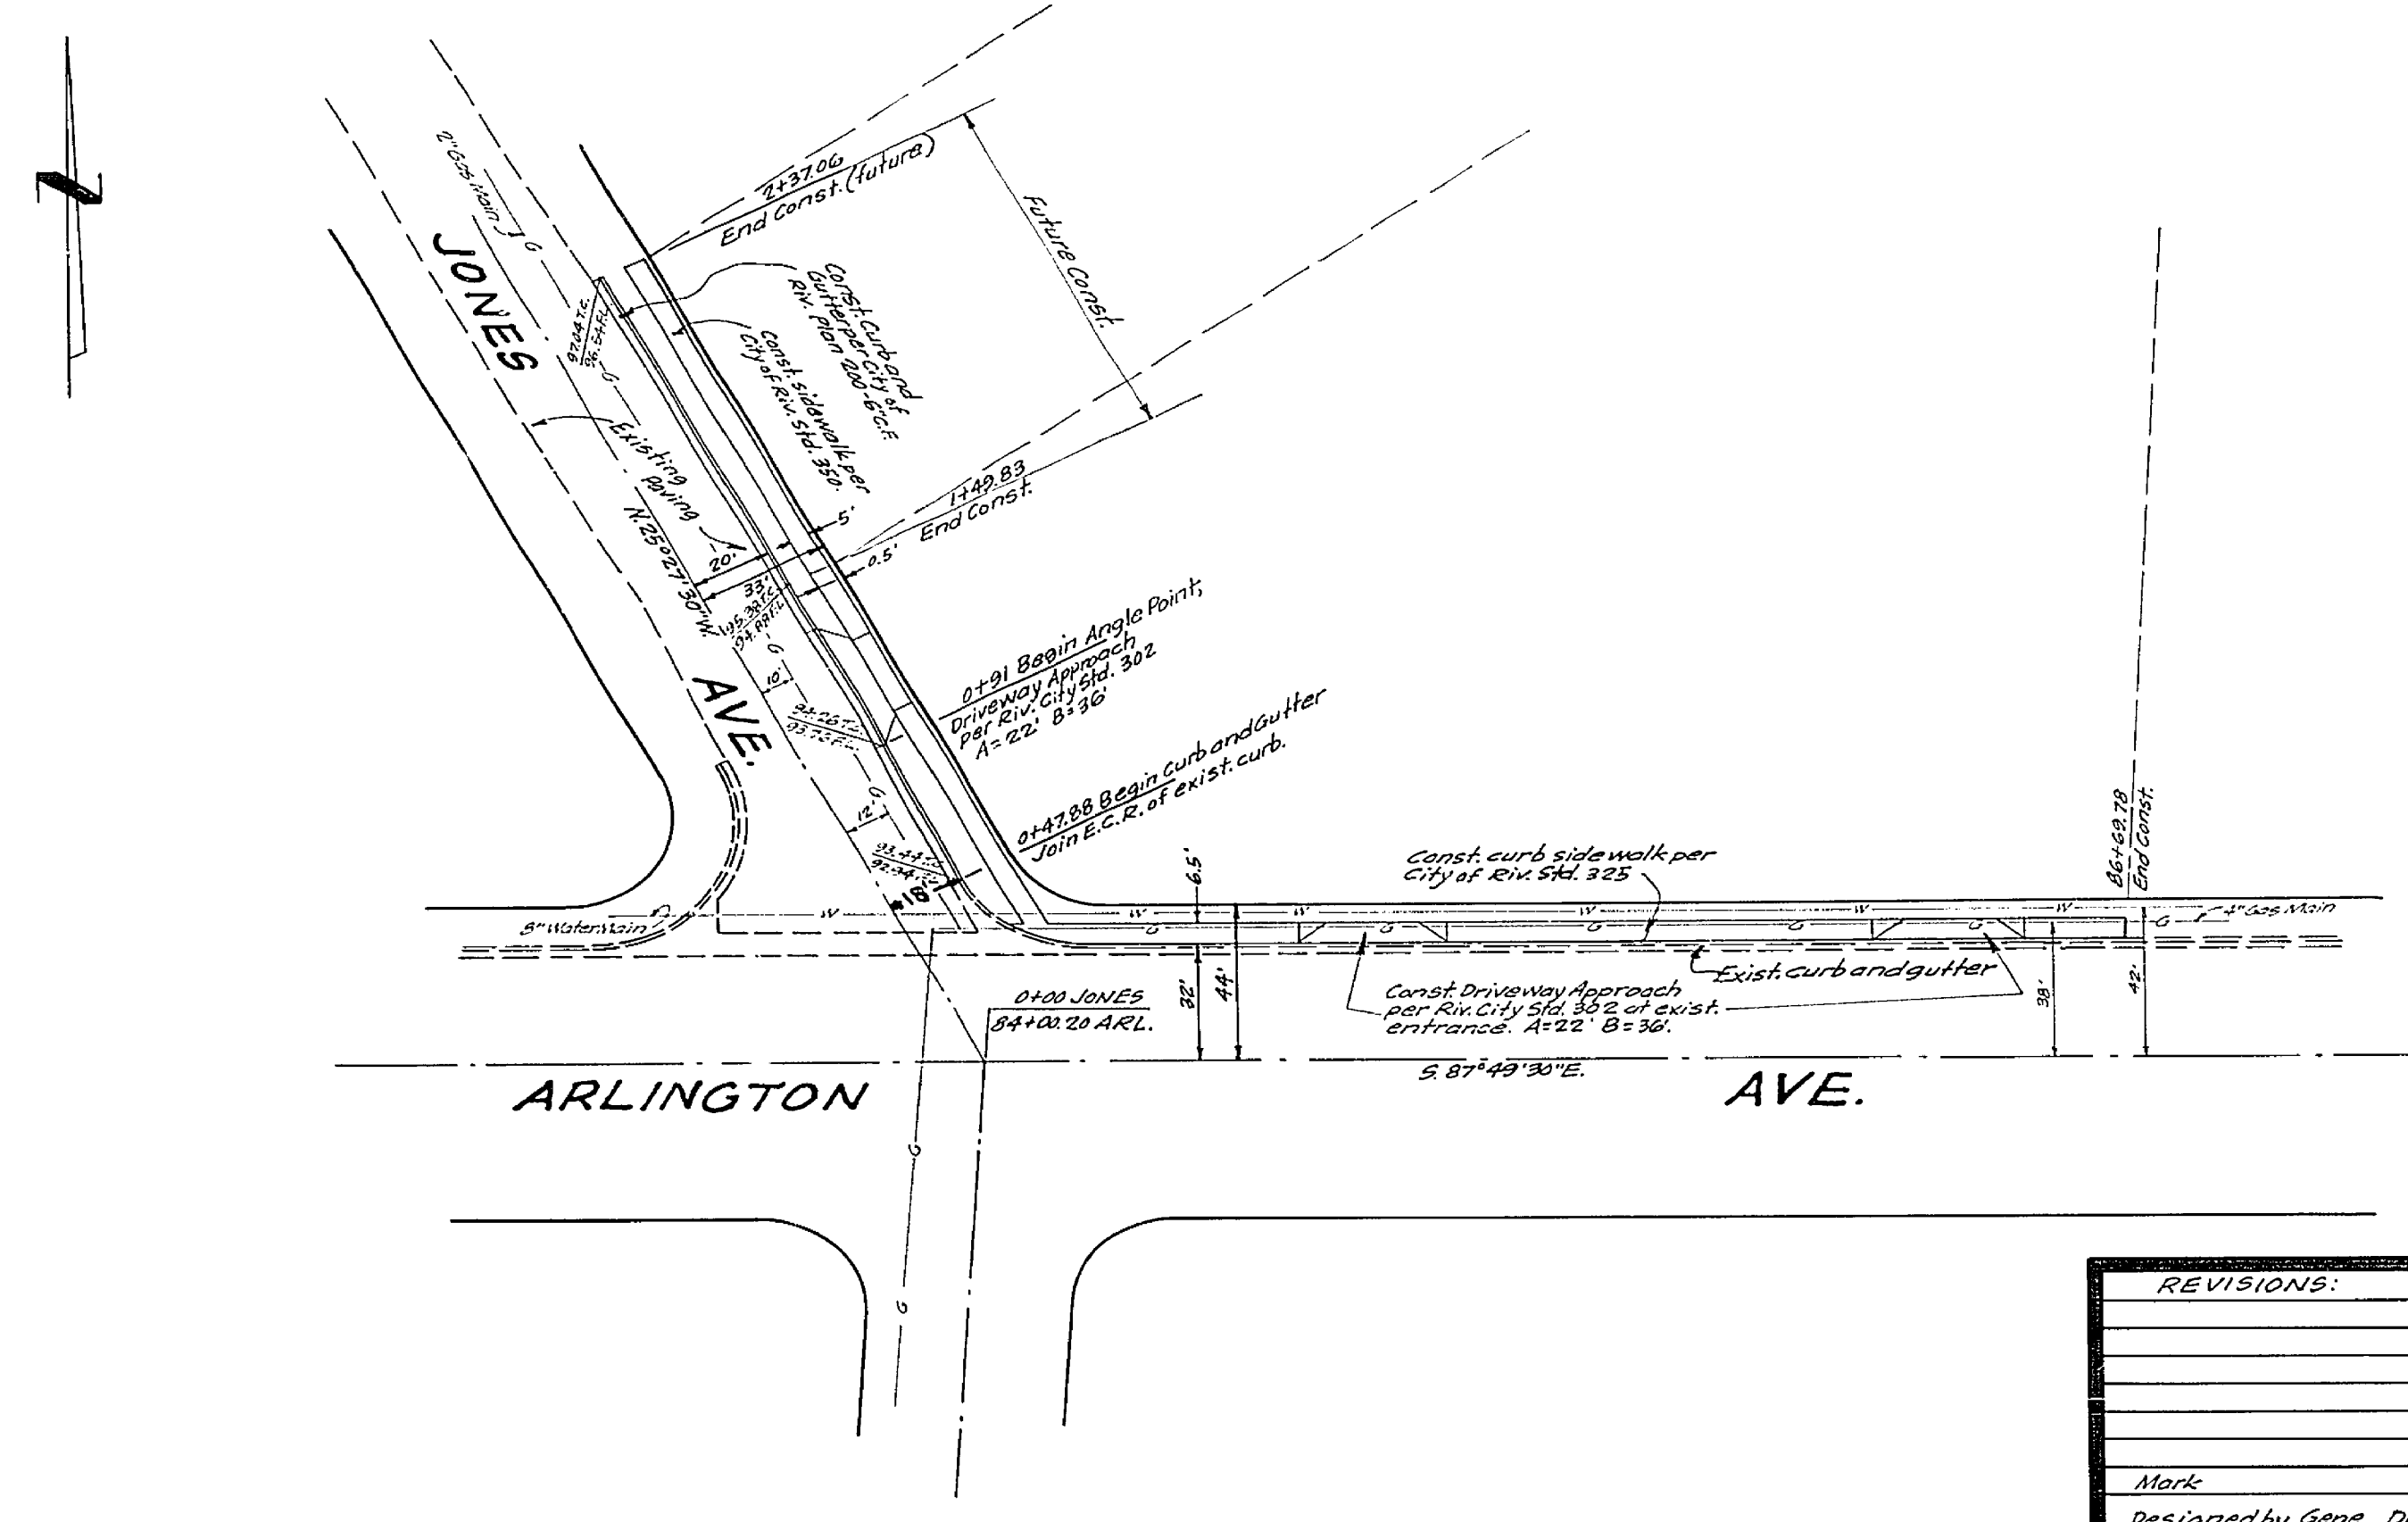

REVISIONS:	Mark	Appr.	Date

Designed by Gene Drawn by Gene

<b>GEO. M. UNDERWOOD</b> Registered Civil Engineer Approved by <i>[Signature]</i> Date <b>5/16/67</b> R.C.E. No. 5530 Horiz. Scale 1"=40'      Vert. Scale 1"=4'		<b>CITY OF RIVERSIDE, CALIFORNIA</b> DEPARTMENT OF PUBLIC WORKS Approved by <i>[Signature]</i> Date <b>6-23</b> Office Engr. <i>[Signature]</i> Park Dept. <i>[Signature]</i> Traffic Div. <i>[Signature]</i> Assist. City Engr. <i>[Signature]</i> Date <b>6-23</b>	<b>STREET PLAN &amp; PROFILE          JONES AVENUE</b> N.E. CORNER ARLINGTON AVENUE FOR BUILDING PERMIT 10391 ARLINGTON AVENUE.	<b>R-1232</b> SHEET 1 OF 1
--	--	--	--	-------------------------------