


QUANTITY ESTIMATE:

Curb & Gutter Standard No. 200 (6\"/>

BENCH MARK - F.R. 523/E
Top of 1 1/2\"/>

- GENERAL NOTES**
- It shall be the responsibility of the contractor to clear the right of way in accordance with the provisions of law as it affects work utilities, including irrigation lines and appurtenances, and at no cost to the City.
 - Construction shall be in accordance with the City of Riverside, Department of Public Works, Specifications No. 461 and Standard Drawings.
 - Prime coat, seal coat, and paint binder are required.
 - Grading will require a permit under Ordinance 3093 for a cut or fill exceeding 100 cubic yards, or a fill over one foot in depth.
 - The subdivider shall arrange for a soil test to be made by a Soil Engineer. The streets have been prepared to rough grade. Depth of base material for paving shall be determined by City of Riverside Design Standards and Test Procedures.
 - Trim edge of existing pavement, where new paving joints existing pavement, to a clean, straight line. Construct matching paving as shown and overlay paving as directed in the field to produce a smooth cross section.
 - The work shown on this plan is a continuation of work done on other sheets and is not to be construed as a separate project.

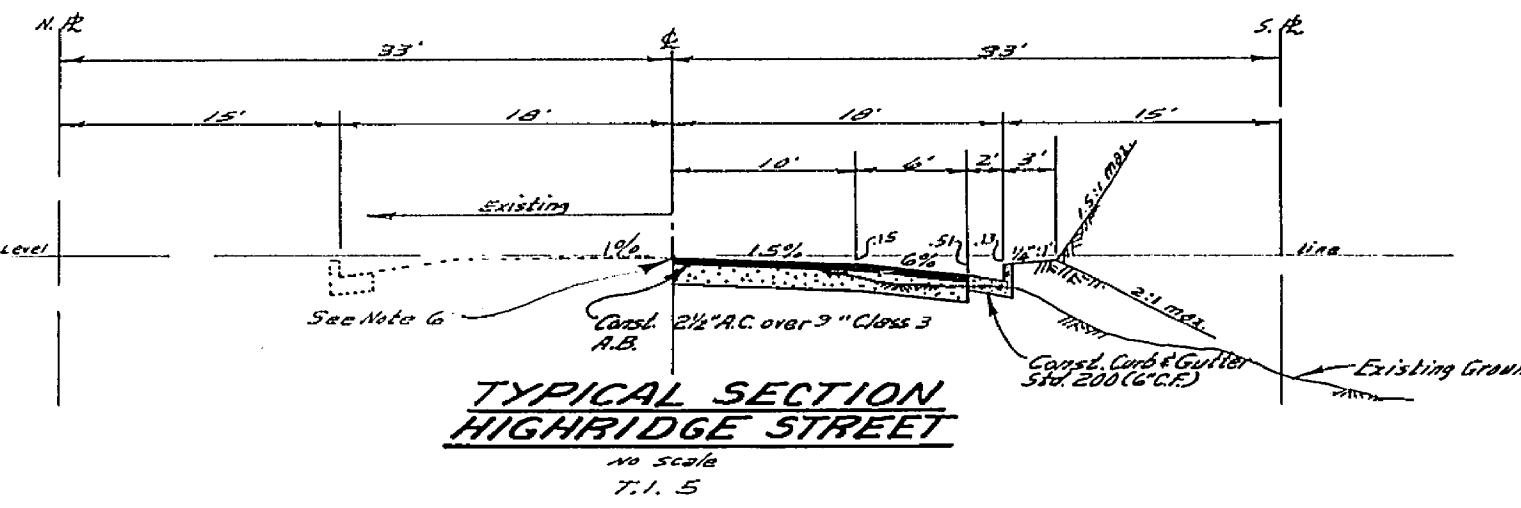

NOTE TO CONTRACTOR
The existence and location of any underground utility pipes or structures shown on these plans are obtained by a search of the available records. To the best of our knowledge, there are no existing utilities except as shown on these plans.
The contractor is required to take the precautionary measures to protect the utility lines, shown and any other lines not shown or not shown on these plans.

ALBERT A. WEBB ASSOCIATES
CIVIL ENGINEERS
RIVERSIDE, CALIFORNIA
APPROVED BY: *[Signature]* DATE: 6/1/67
R.E. No. 2875

NO.	REVISIONS	APP'D.	DATE

CITY OF RIVERSIDE, CALIFORNIA
DEPARTMENT OF PUBLIC WORKS
APPROVED BY: *[Signature]* DATE: 7-20-67
TRAFFIC DIVISION
ASSISTANT CITY ENGINEER

STREET PLAN & PROFILE
HIGH RIDGE STREET
South side, from 162.99' to 292.99' East of Golden Star Avenue.
R.S. - 994

PROJECT NO. **R-1234**
SHEET **1** OF **1**
FILE NO. **67-151A**